
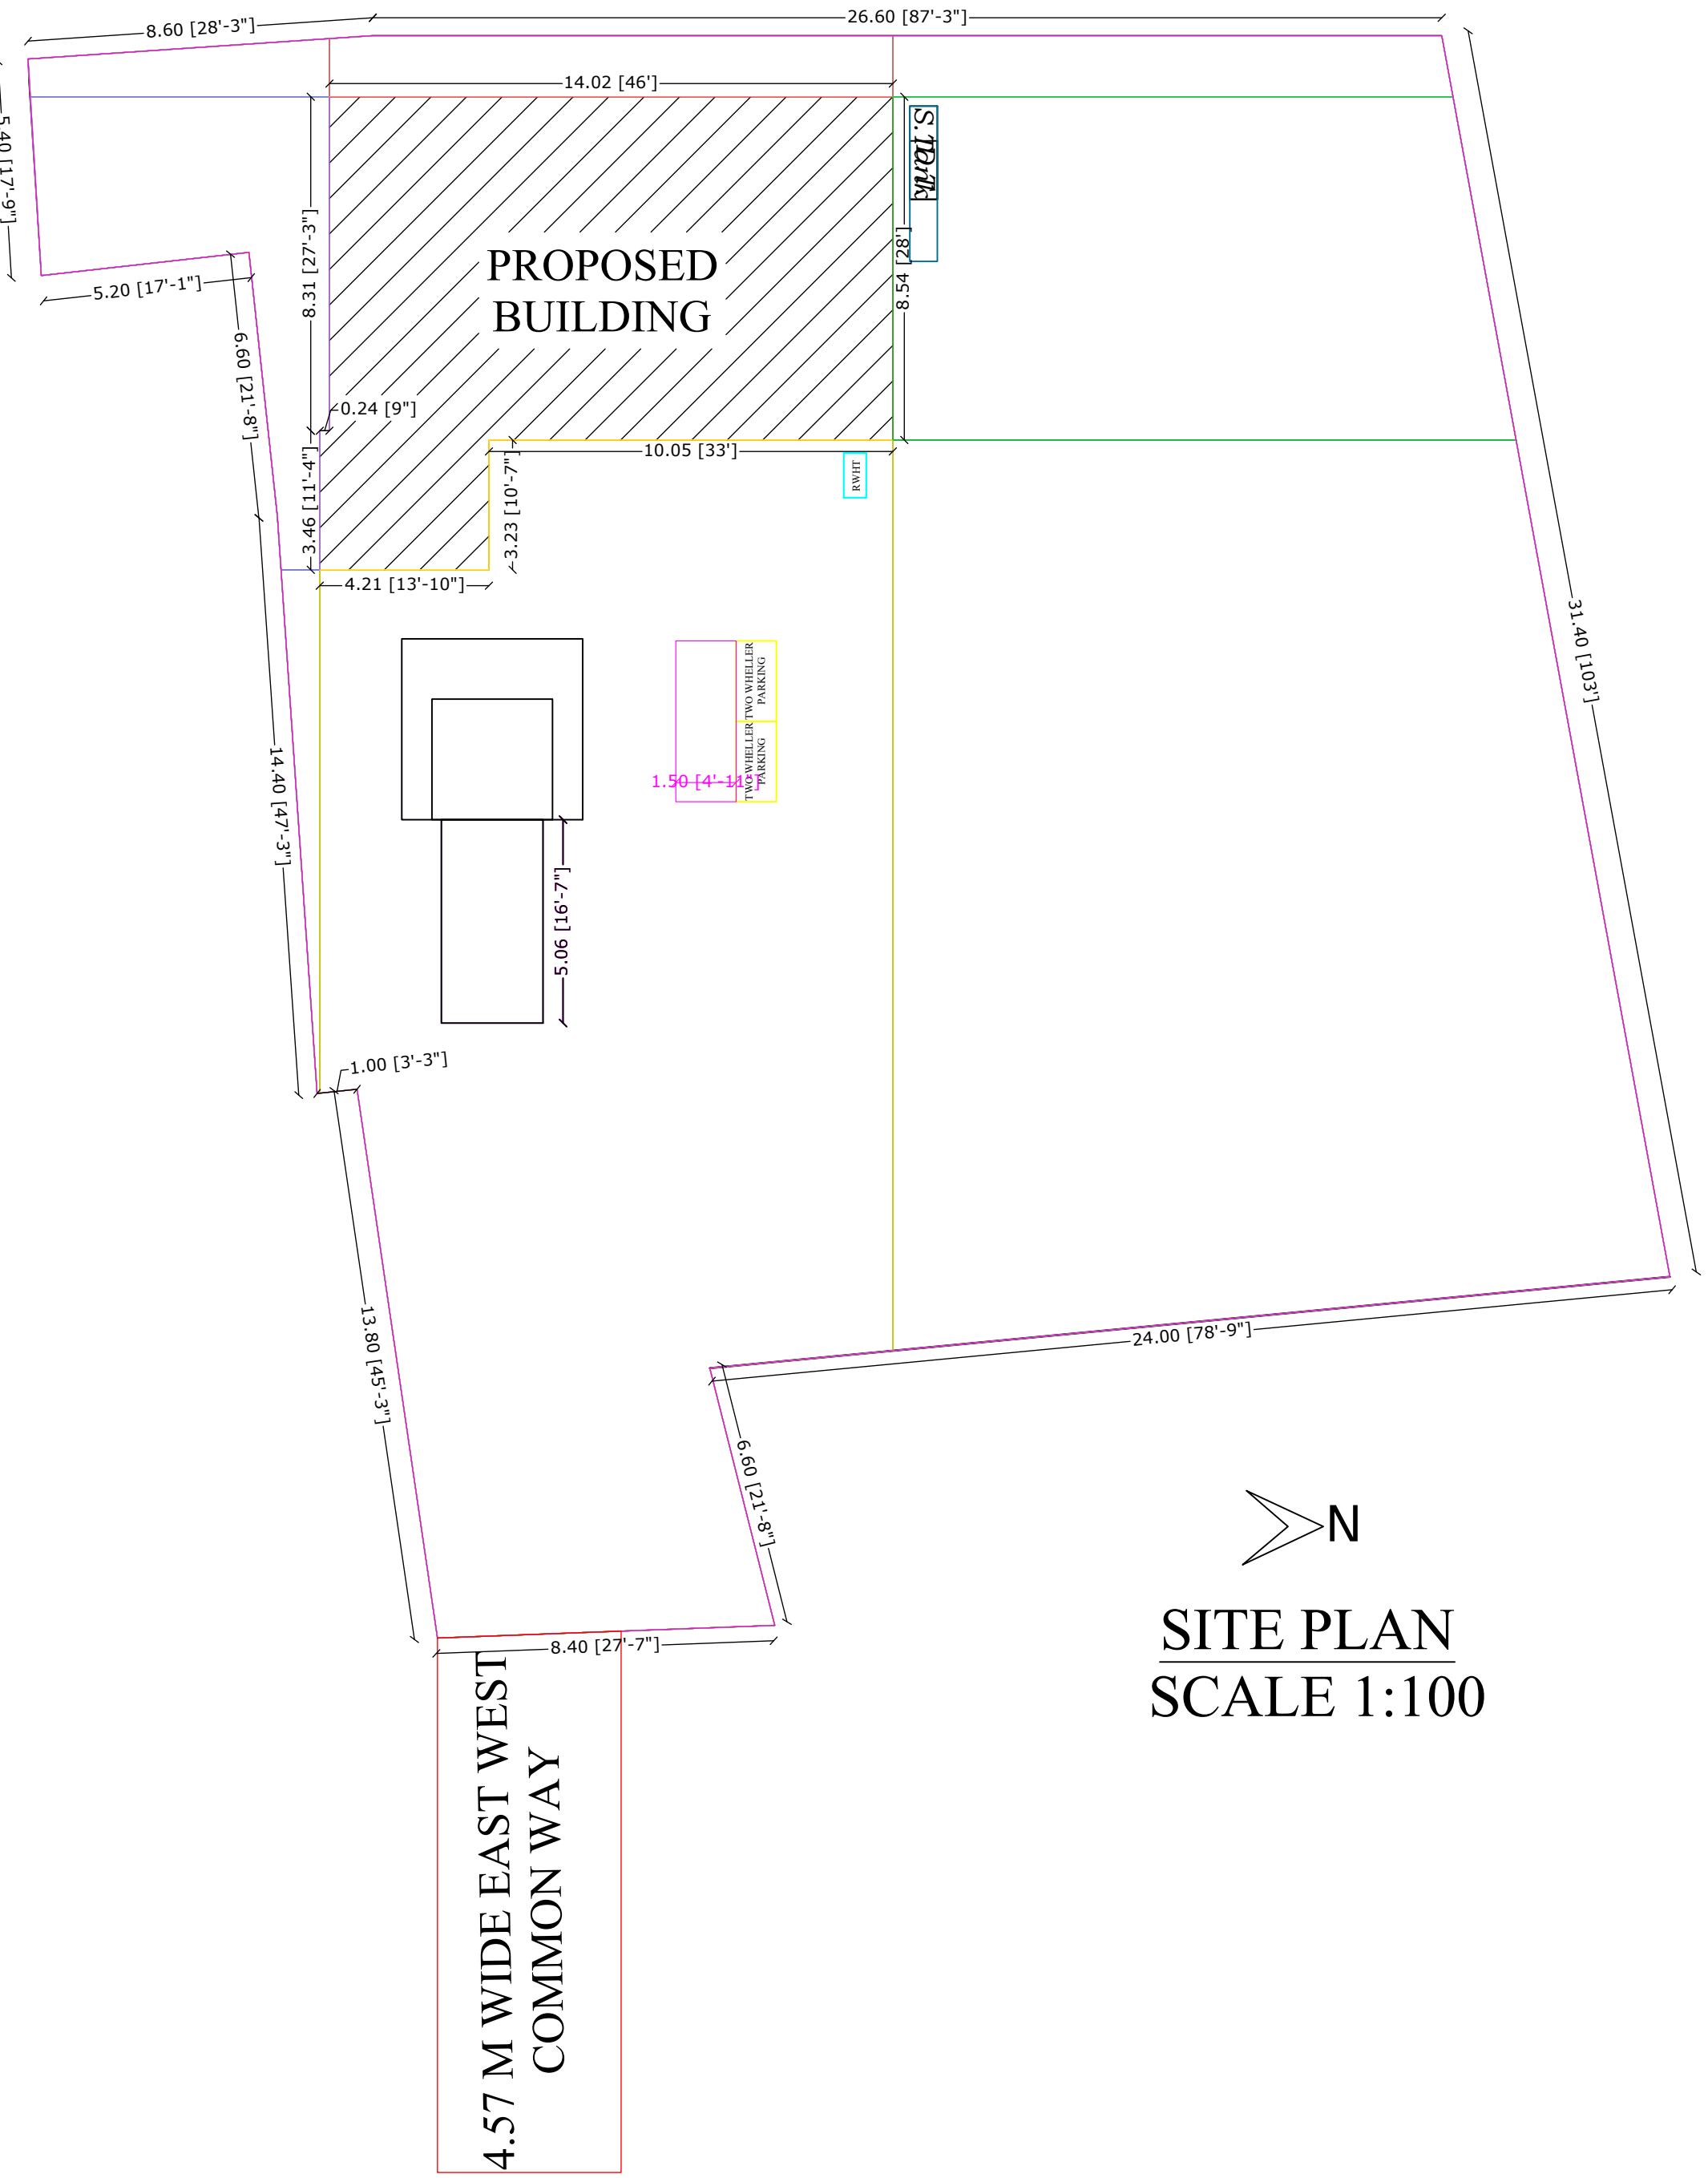
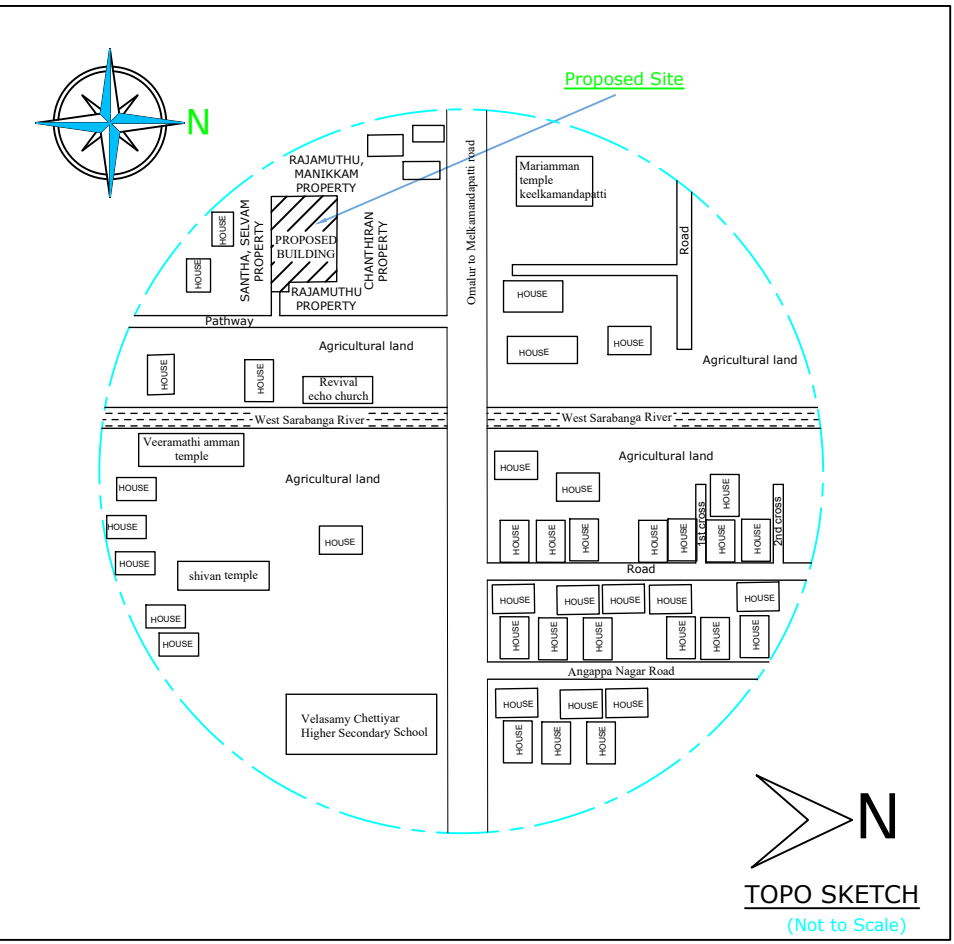
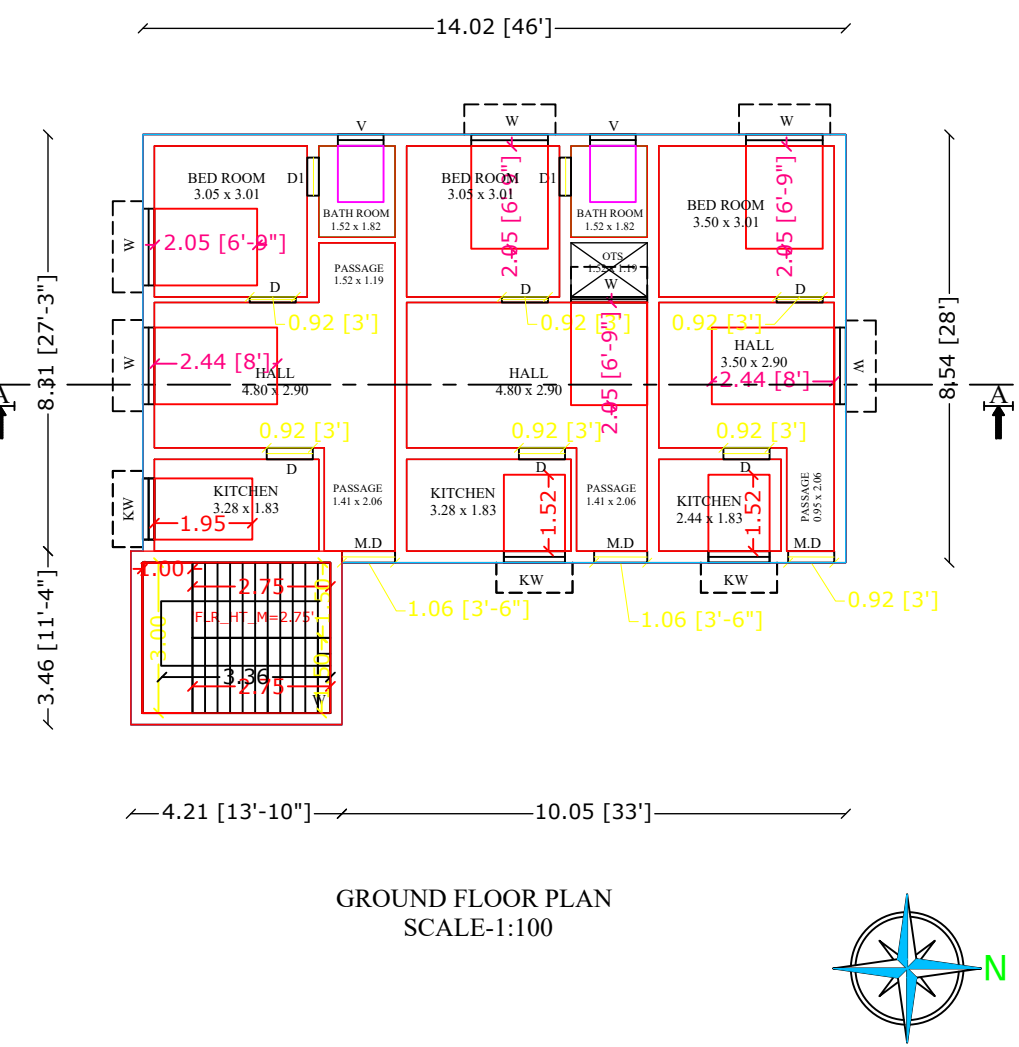


PLAN SHOWING THE PROPOSED CONSTRUCTION OF RCC TERRACED ROOF GROUND FLOOR RESIDENTIAL BUILDING IN NEW SURVEY NO : 29/4C, 29/5A2, PATTA NO : 5998, 5960, KOTTAMARIAMMANKOIL VILLAGE PANCHAYAT, OMALUR UNION, OMALUR TALUK, SALEM DISTRICT.

NAME OF THE APPLICANT : Mr.A.RAJU S/O Mr.ANANDAGOUNDER

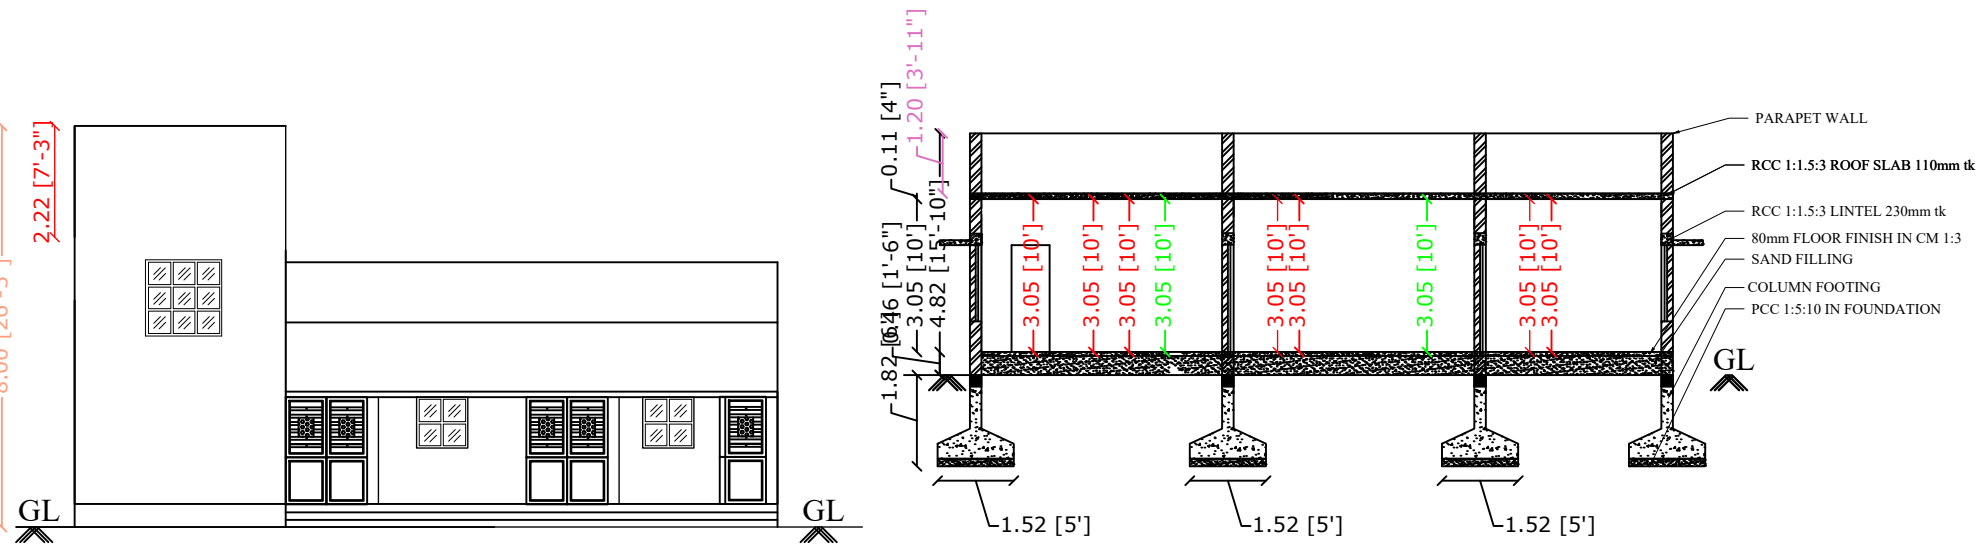

PLAN_INFO
WATER_BODIES_BEYOND_15M=NO
RESERVE_FOREST_WOODED_LAND_BEYOND_150M=NO
BLDG_LENGTH_MORETHAN_10M=NO
BURIAL_PLACE_BEYOND_90M=NO
IS_SWIMMING_POOL_EXISTS=NO
CRZ=NO
SECURITY_ZONE=NO
SINGLE_FAMILY_BLDG=YES
RWH_DECLARED=YES
LAND_USE_ZONE= RESIDENTIAL
FIRE_PROTECTION_AND_FIRE_SAFETY_REQUIREMENTS=NO
JURISDICTION_TYPE= PANCHAYAT
OSR_APPLICABLE=NO
PREMIUM_FSI_REQUIRED=NO
IS_APPROVED_LAYOUT=YES
AREA_TYPE=OTHERS
IF_HERITAGE_TOWN_LESSTHAN_1KM_RADIUS=NO
PLOT_AREA_M2= 1097.20
AS_AT_SITE= 1097.17
FMB_OR_PLR= 1097.20
AS_PER_DOCUMENT= 1113.12
ROAD_WIDTH= 5.0
ROAD_LENGTH=100
AVG_PLOT_DEPTH= 31.40
AVG_PLOT_WIDTH= 26.60
PATTA_NO= 5998,5960
SURVEY_NO= 29/4C, 29/5A2
VILLAGE= KOTTAMARIAMMANKOIL PANCHAYAT
TALUK=OMALUR TALUK
DISTRICT=SALEM DISTRICT

AREA STATEMENT			
DESCRIPTION	SQ.FT	SQ.M	CENT
PLOT AREA (as per Document)	11981.60	1113.12	27.5 CENT
PLOT AREA (as per FMB)	11810.26	1097.20	
SUPER IMPOSED PLOT AREA	11810.26	1097.20	

DESCRIPTION	F.S.I AREA (in SQ.F)	NON F.S.I AREA (in SQ.M)
PROPOSED BUILDING PLINTH AREA	1435.92	133.40
GROUND FLOOR AREA	1435.92	133.40
TOTAL AREA	10545.68	963.80
OPEN SPACE		

SCHEDULE OF JOINERIES		
TYPE	DESCRIPTION	SIZE
MD	MAIN DOOR	1.06 x 2.13
D	DOOR	0.90 x 2.13
D1	DOOR	0.76 x 2.13
W	WINDOW	1.52 x 1.52
W1	WINDOW	1.22 x 1.95
V	VENTILATOR	0.76 x 0.91
A.O	ARCH OPEN	0.84 x 2.13
SG	MAIN GATE	2.44 x 1.52

PLOT COVERAGE	=	133.40	X	100	=	11.984
F.S.I	=	1113.12				
	=	133.40				
	=	1113.12				

COLOUR CODE:
SITE BOUNDARY SHOWN IN -
PROPOSED BUILDING SHOWN IN -
ROAD BOUNDARY SHOWN IN -

NOTE: ALL DIMENSIONS ARE IN METER


APPLICANT / OWNERS SIGNATURE

REGISTERED ENGINEER


Er. T. RAJESH, B.E.,
Licensed Building Surveyor,
55/A, 10W, V.O.C Nagar,
Omalur, Salem - 636 455.






SEPTIC TANK:-

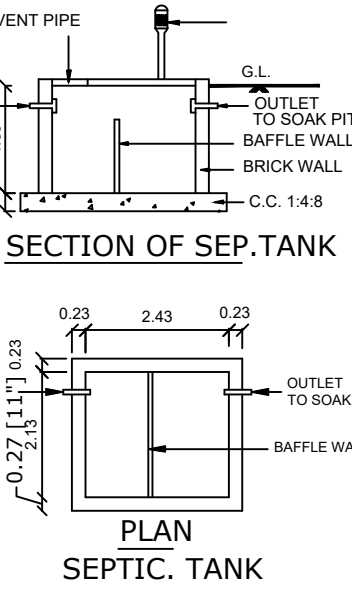

RAIN WATER HARVESTING:-

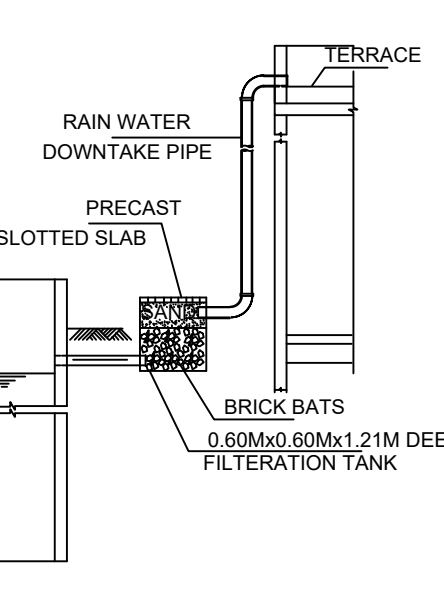

COLUMN FOUNDATION DETAILS:-

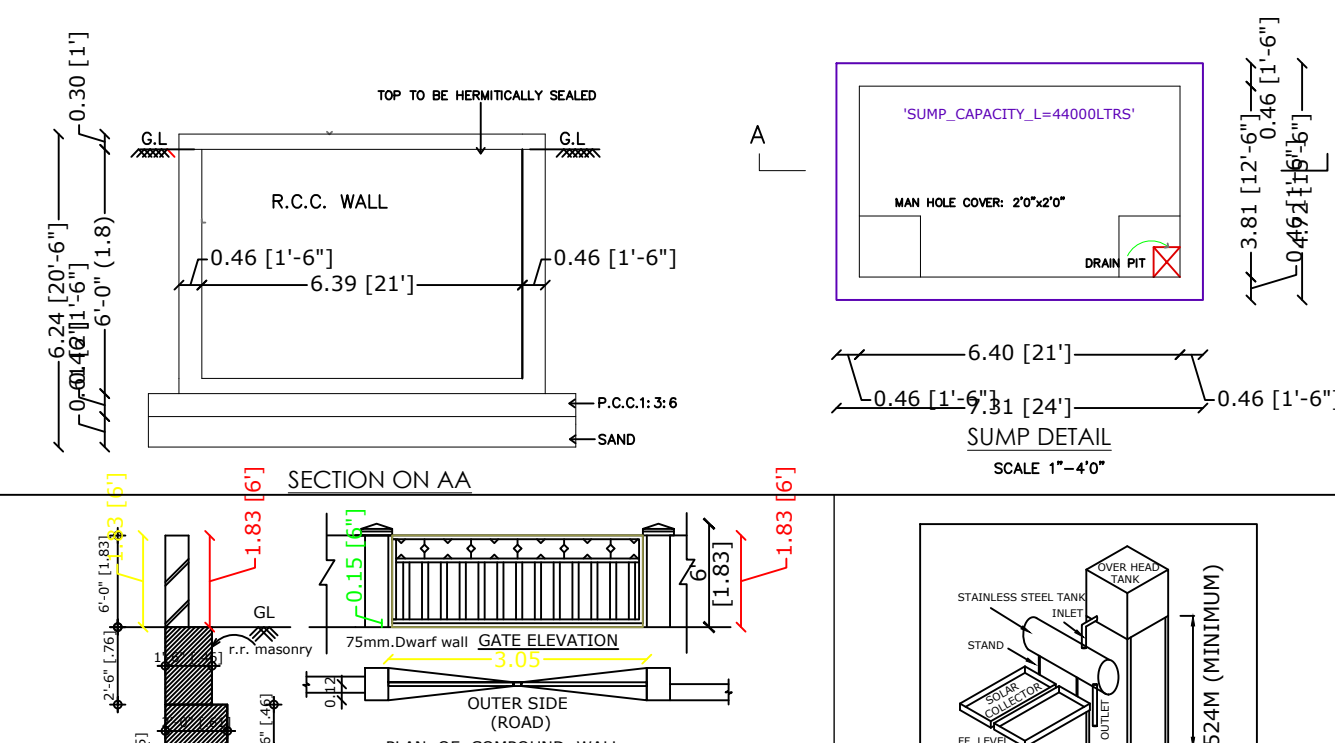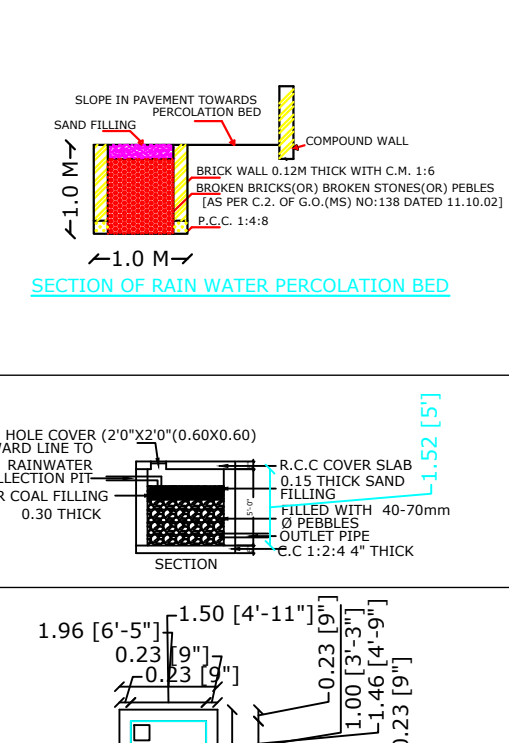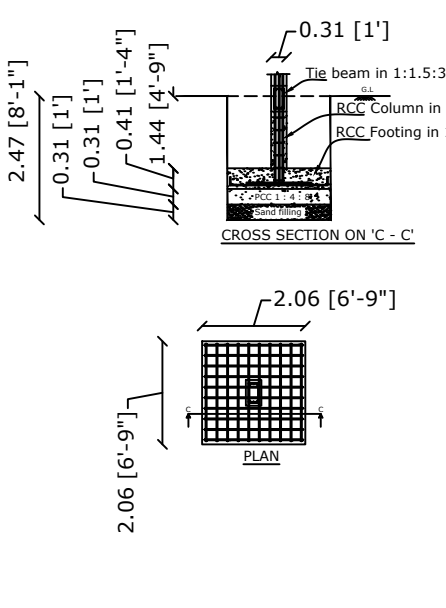

SOLAR WATER HEATER:-

