

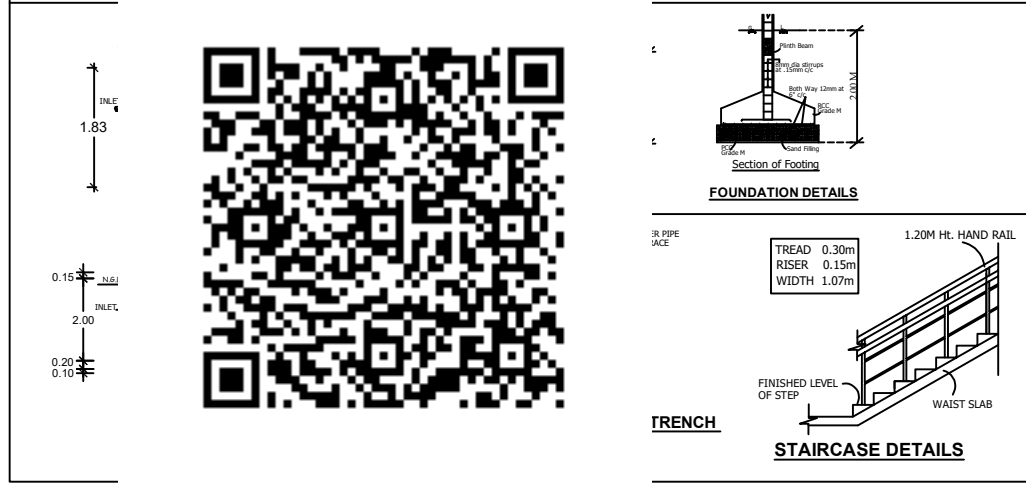
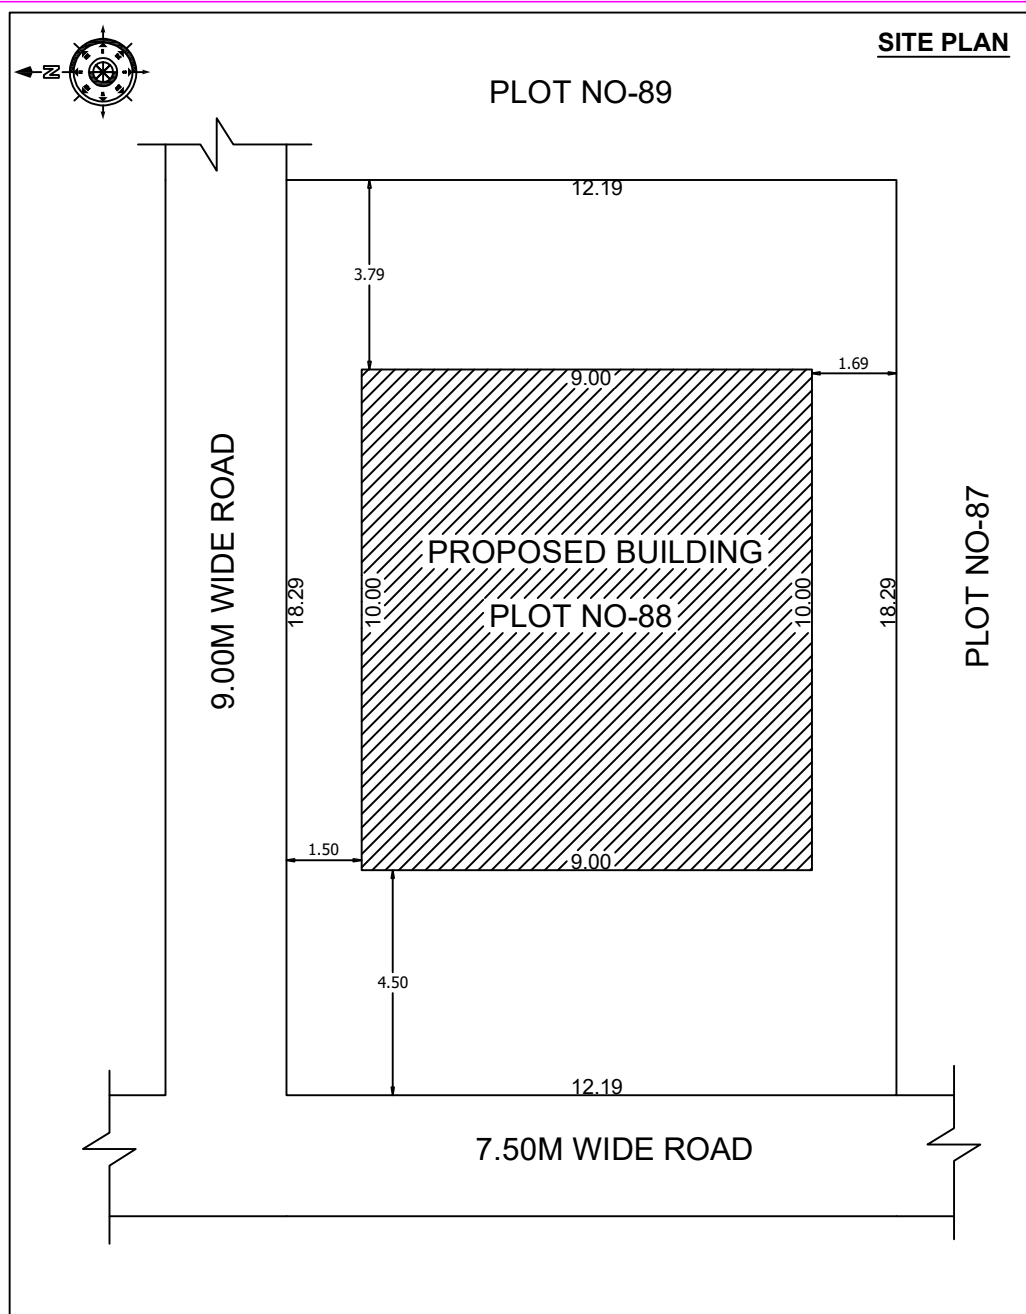


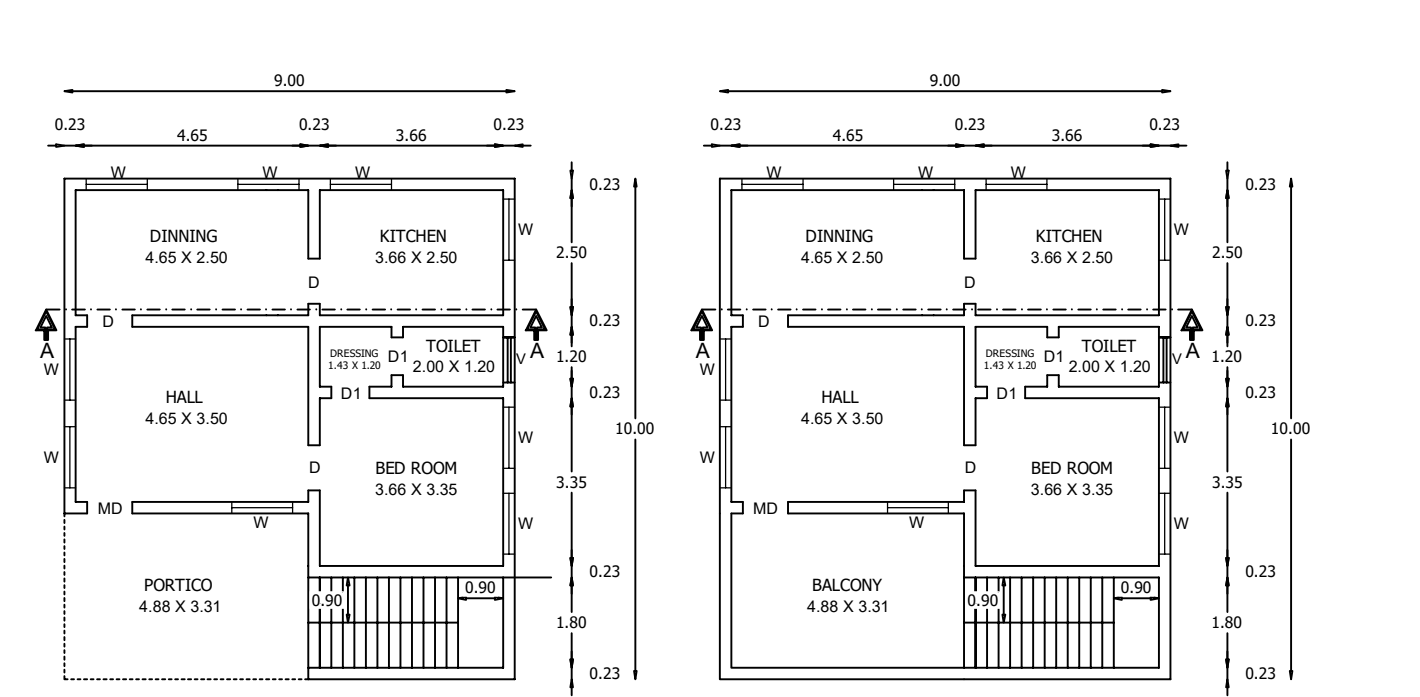

PLAN SHOWING THE PROPOSED CONSTRUCTION OF R.C.C TERRACED ROOF RESIDENTIAL (GROUND + 1 FLOOR) BUILDING, SURVEY No. - 56/32B, PLOT NO-88, AT SENGADU VILLETTE, YERCAUD PANCHAYAT UNION, YERCAUD TALUK, SALEM DISTRICT.

SCALE 1:100 **APPLICANT : Mr.RAMASAMY, S/o Mr.LAKSHMANAN**

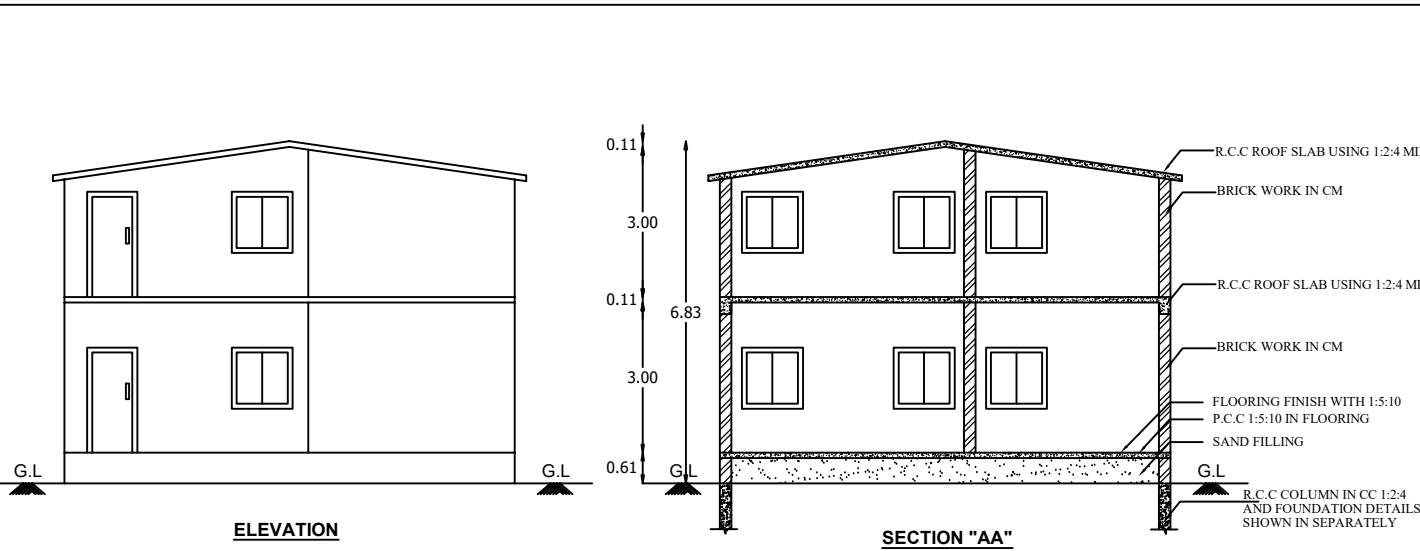

AREA DETAILS		IN Sq.M
SITE AREA		
AS PER DOCUMENT (2400.00 Sq.Ft)		222.96
AS PER PATTI		223.00
FLOOR NAME	BUILTUP AREA	FSI AREA
FLOOR - GROUND	90.00	90.00
FLOOR - 01	90.00	90.00
TOTAL(1937.50 Sq.Ft)	180.00	180.00

REFERENCE		IN METER
MD	MAIN DOOR	1.00 X 2.13
D	DOOR	0.91 X 2.13
D1	DOOR	0.76 X 2.13
O	OPEN	1.00 X 2.13
W	WINDOW	1.22 X 1.22
V	VENTILATOR	0.90 X 0.60

APPLICANT :

[Signature]

REGISTERED ENGINEER :

[Signature]

Cell: 98427-12227
Er. A. SEENIVASAN, B.E.,
Registered Engineer Grade - I
Regn. No: 014/RE-I/2019
Registered Structural Engineer Grade - II
Regn. No: 01/2022/SE-Gr.II
Registered Construction Engineer
Regn. No: 03/2022/CE
#5/318-B, State Bank Colony - II
Junction Main Road, SALEM-4.