


PLAN SHOWING THE PROPOSED CONSTRUCTION OF R.C.C ROOF GROUND FLOOR RESIDENTIAL BUILDING SF.NO:206/2B




PATTA NO: 2924,PLOT NO:5,6 WARD NO:1, NAGIYAMPATTI VILLAGE PANCHAYAT,GANGAVALLI TK,SALEM DISTRICT.

OWNER NAME -MR.D. PRADHEEP S/O DURAISAMI

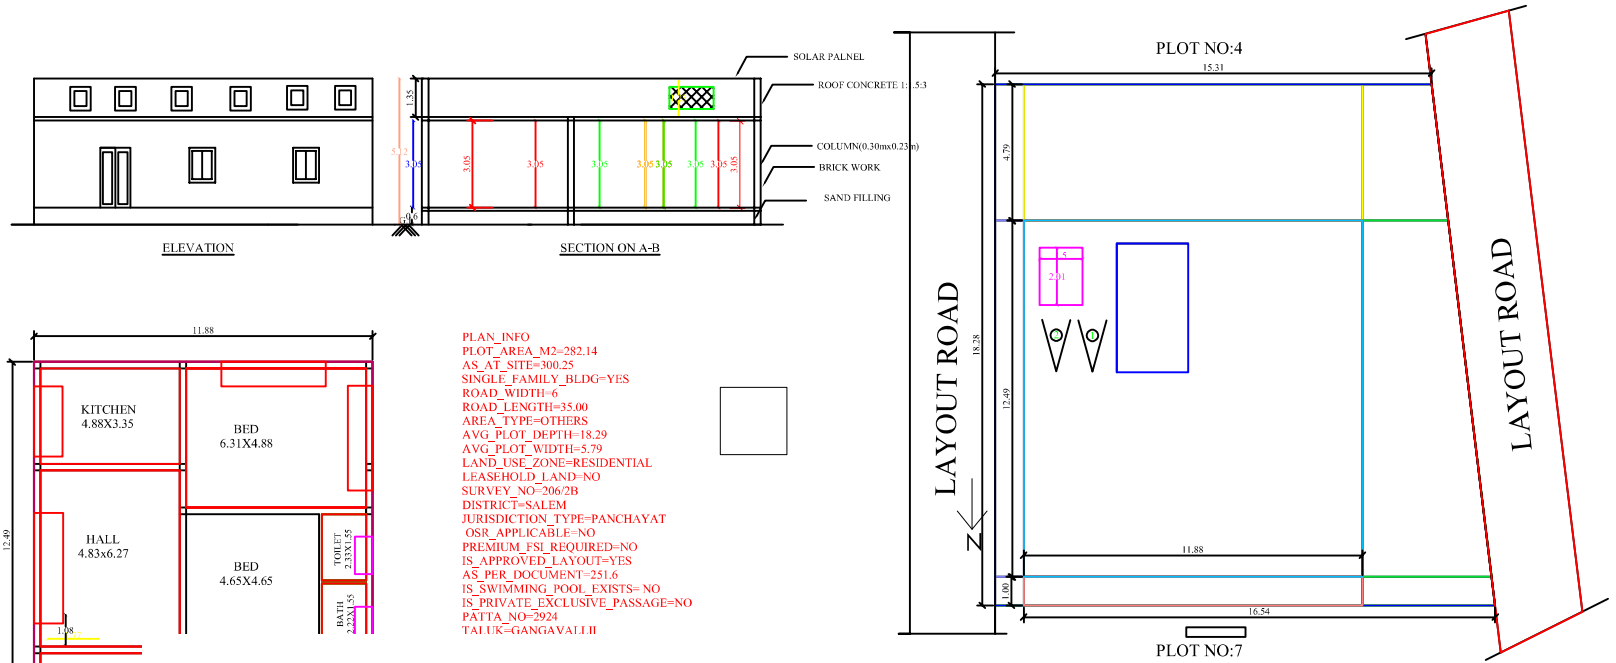

PLAN INFO
PLOT_AREA_M2=282.14
AS_AT_SITE=300.25
SINGLE_FAMILY_BLDG=YES
ROAD_WIDTH=6
ROAD_LENGTH=35.00
AREA_TYPE=OTHERS
AVG_PLOT_DEPTH=18.29
AVG_PLOT_WIDTH=5.79
LAND_USE_ZONE=RESIDENTIAL
LEASEHOLD_LAND=NO
SURVEY_NO=206/2B
DISTRICT=SALEM
JURISDICTION_TYPE=PANCHAYAT
OSR_APPLICABLE=NO
PREMIUM_FSL_REQUIRED=NO
IS_APPROVED_LAYOUT=YES
AS_PER_DOCUMENT=251.6
IS_SWIMMING_POOL_EXISTS=NO
IS_PRIVATE_EXCLUSIVE_PASSAGE=NO
PATTA_NO=2924
TAI UK=GANGAVALLI II

M_RADIUS=NO

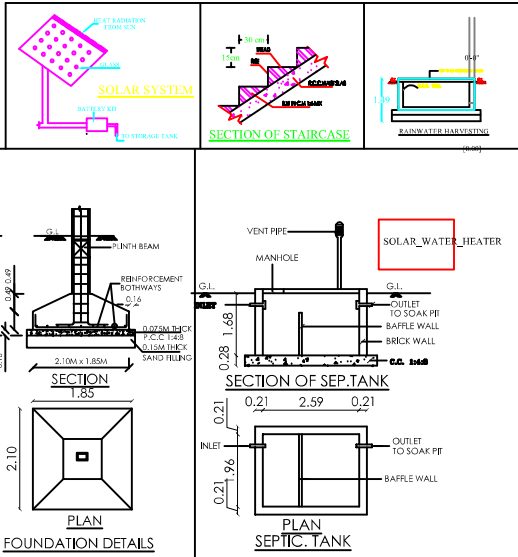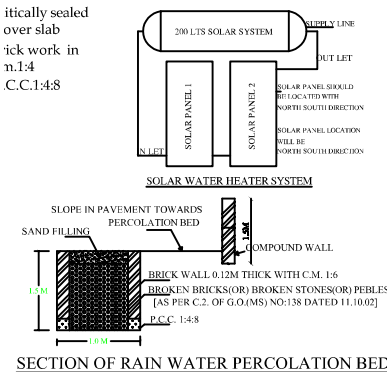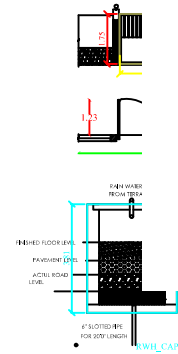

OFFICE USE		
AREA STATEMENT	SQ.FT	SQ.MT
PLOT AREA (AS PER DOCUMENT)	3037.50	282.14
PLOT AREA (AS PER PATTA)	3037.50	282.14
PLOT AREA (AS PER SITE)	3037.50	282.14
PRO.GROUND FLOOR AREA	1599.00	148.55
TOTAL BUILT-UP AREA	1599.00	148.55
VACANT AREA	1438.00	133.59
JOINERY DETAILS:		
	DESCRIPTION	IN METER
MD	MAIN DOOR	1.00X2.13
D1	DOOR	0.91X2.13
D2	TOILET DOOR	0.76X2.13
O	OPENING	0.91X2.13
W	WINDOW	1.83X1.22
W1	WINDOW	1.83X0.91
W2	WINDOW	1.22X1.22
V	VENTILATOR	0.91X0.61
COLOUR INDEX:		
PROPOSED BUILDING		
EXISTING ROAD		
BOUNDARY LINE		
OWNER NAME -MR.D. PRADHEEP S/O DURAISAMI		
APPLICANT SIGNATURE		
Er.Chandrasekaran .ncv ATCHAYA BUILDERS Thammampatty post Gangavalli Taluk Salem - 636105 Cell:94429 68057		
REGISTERED ENGINEER.		