

AREA DETAILS:		
DESCRIPTION	SQ.FT	SQ.M
AS AT SITE	53034.30	4927.01
AS PER DOC	53034.30	4927.01
FMB OR PLR	53034.30	4927.01
GROUND FLOOR	778.75	72.35
OPEN SPACE	52255.55	4854.66

JOINERY DETAILS:		
DESCRIPTION	FEET	METER
MAIN DOOR MD	3'6"X7'0"	1.07X2.13
DOOD D	3'3"X7'0"	1.00X2.13
DOOD D1	2'6"X7'0"	0.76X2.13
OPEN O	3'0"X7'0"	0.91X2.13
WINDOW W	5'0"X4'6"	1.52X1.37
WINDOW W1	3'0"X4'6"	0.91X1.37
WINDOW W2	3'0"X4'6"	0.91X1.37
VENTILATER V	2'6"X4'6"	0.76X1.37

COLOR INDEX :		
SITE BOUNDARY SHOWN IN		
PRO.BUILDING SHOWN IN		
ROAD SHOWN IN		

ALL DIMENSIONS ARE IN "METER"

APPLICANT SIGN :


REGISTERED ENGINEER :



Er.S.Senthilkumar (BE Civil),
Registered Engineer Grade - II(SWP),
5/554, Nadukaradu, Nattamangalam,
Amanikondalampatti Panchayat,
Panamarathupatti Union,
Salem - 636010. Cell : 8056356469

OFFICE USE :




PLAN SHOWING THE PROPOSED CONSTRUCTION OF R.C.C TERRACED ROOF GROUND FLOOR RESIDENTIAL BUILDING IN S.F.NO : 13/2B1, PATTA NO : 117, POOLAVARI AGRAHARAM VILLAGE & PANCHAYAT, VEERAPANDY UNION, SALEM SOUTH TALUK, SALEM DISTRICT.

APPLICANT NAME : Mr.K.GANESAN., S/O Mr.KANDHASAMY.

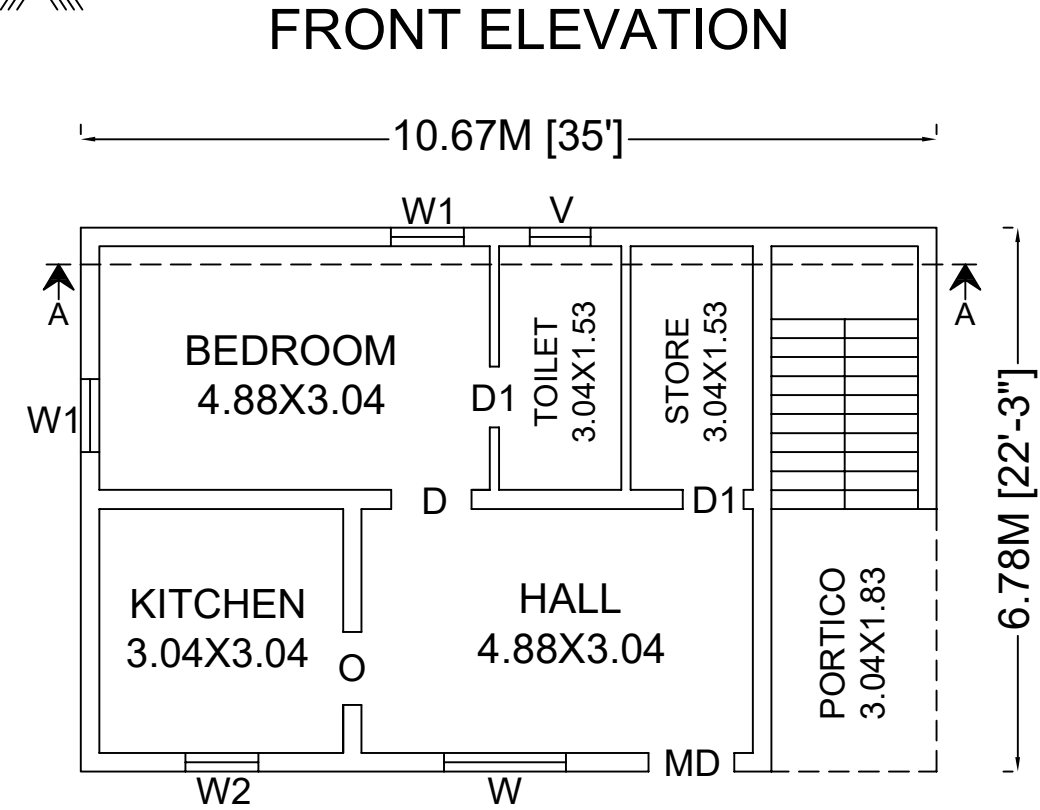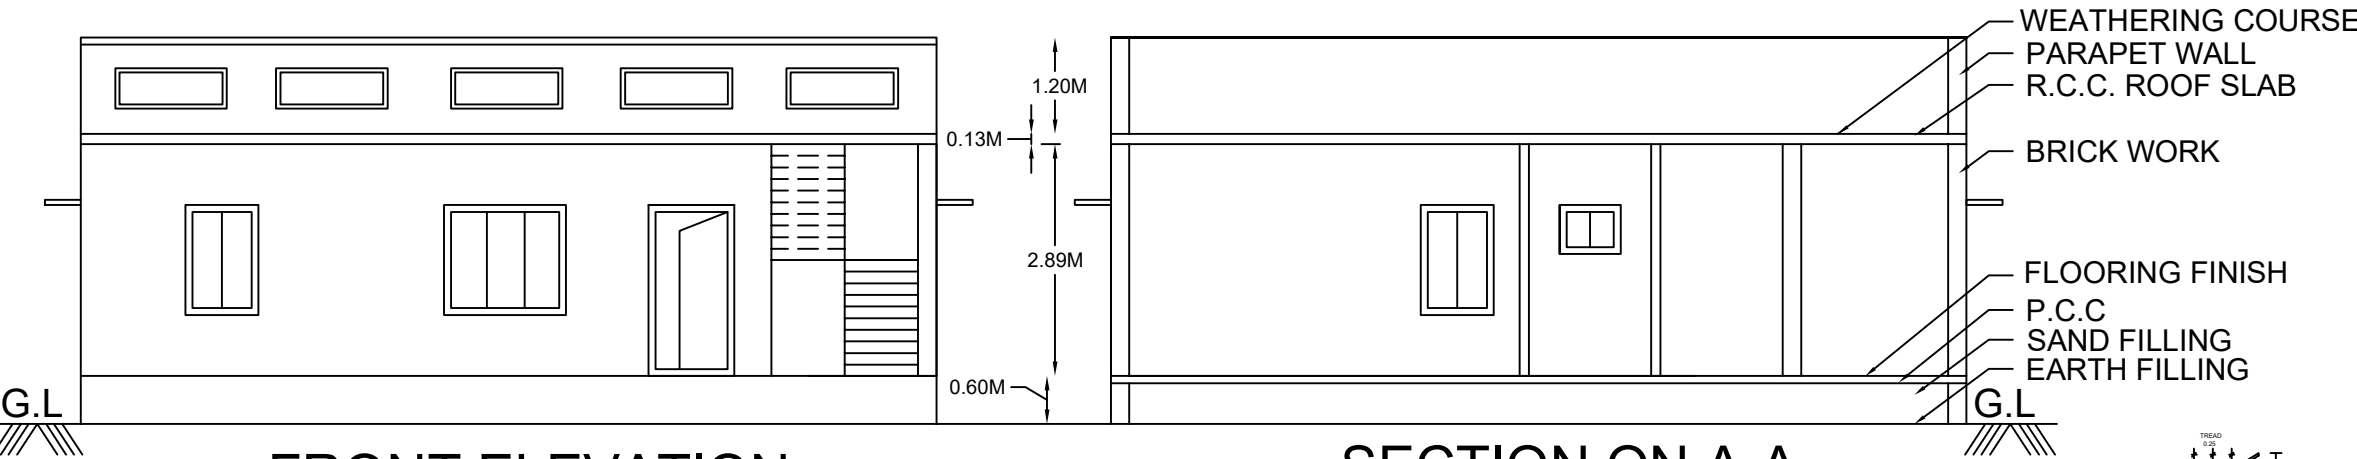

GROUND FLOOR PLAN

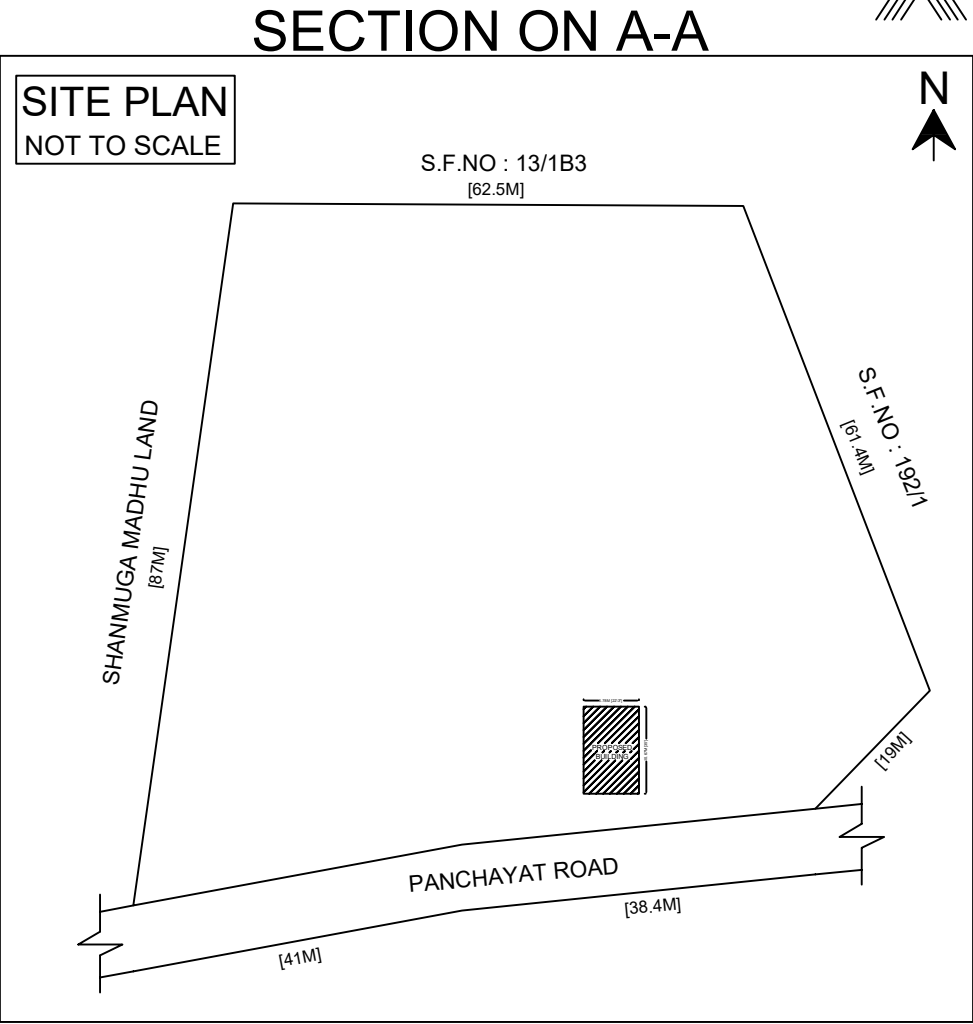

SITE PLAN
NOT TO SCALE

