
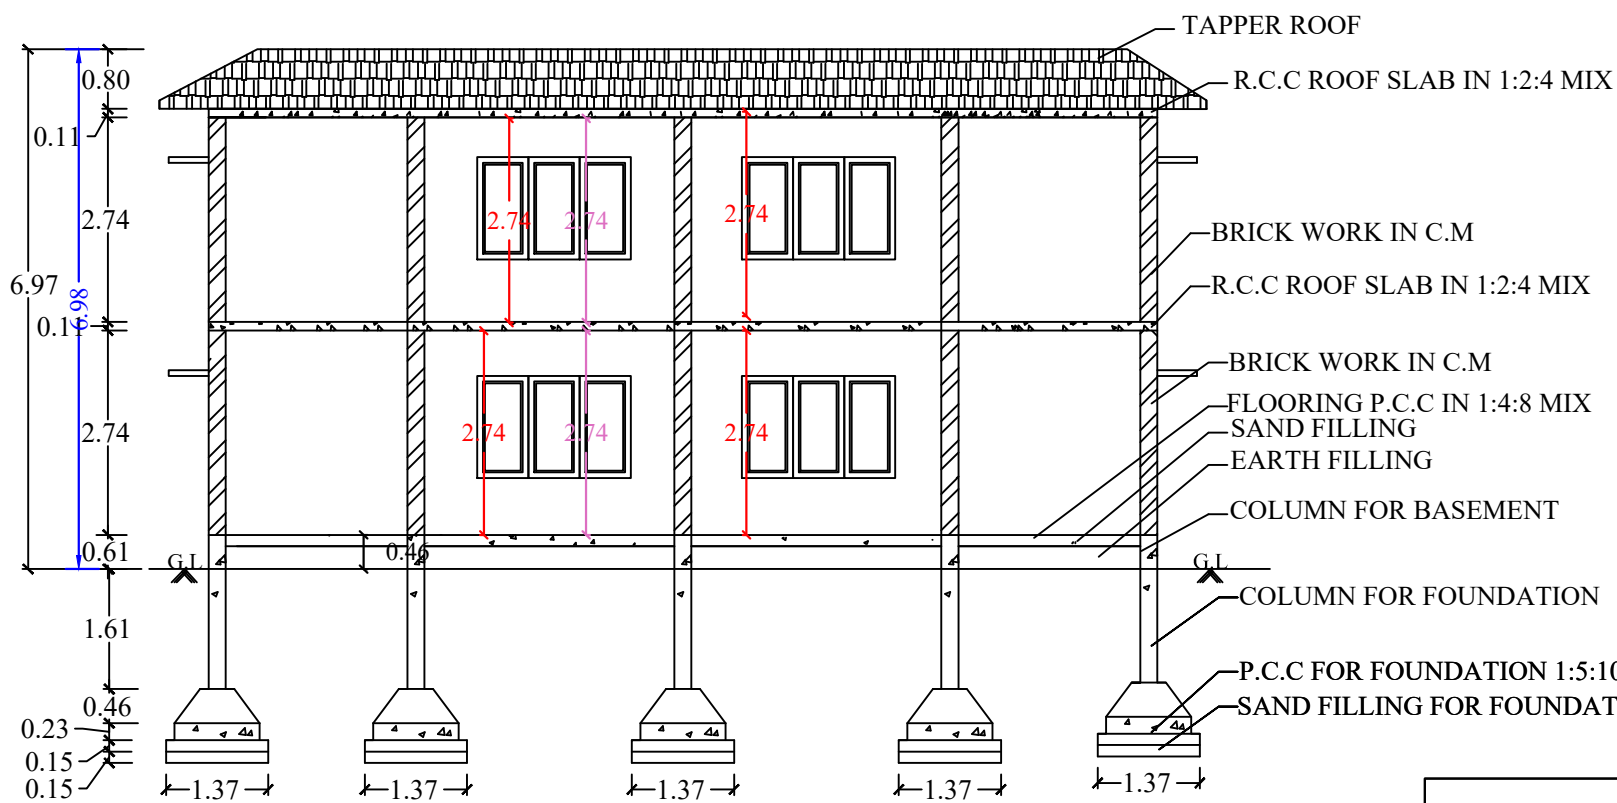


PLAN SHOWING THE PROPOSED CONSTRUCTION OF R.C.C TERRACED ROOF GROUND AND FIRST FLOOR RESIDENTIAL BUILDING


IN OLD S.NO - 66/1, 66/1A1, 61/6, NEW S.NO - 66/8, 66/9, PLOT NO- 1,2, SUNRISE ORCHARD, NO-8 MUNDAGAMPADI VILLAGE,

YERCAUD TALUK, YERCAUD SUB REG DT, SALEM EAST REG DISTRICT, SALEM DISTRICT.


NAME OF THE APPLICANT : Mrs.S.PARIMALA W/O. Mr. SIVAPRAKASAM

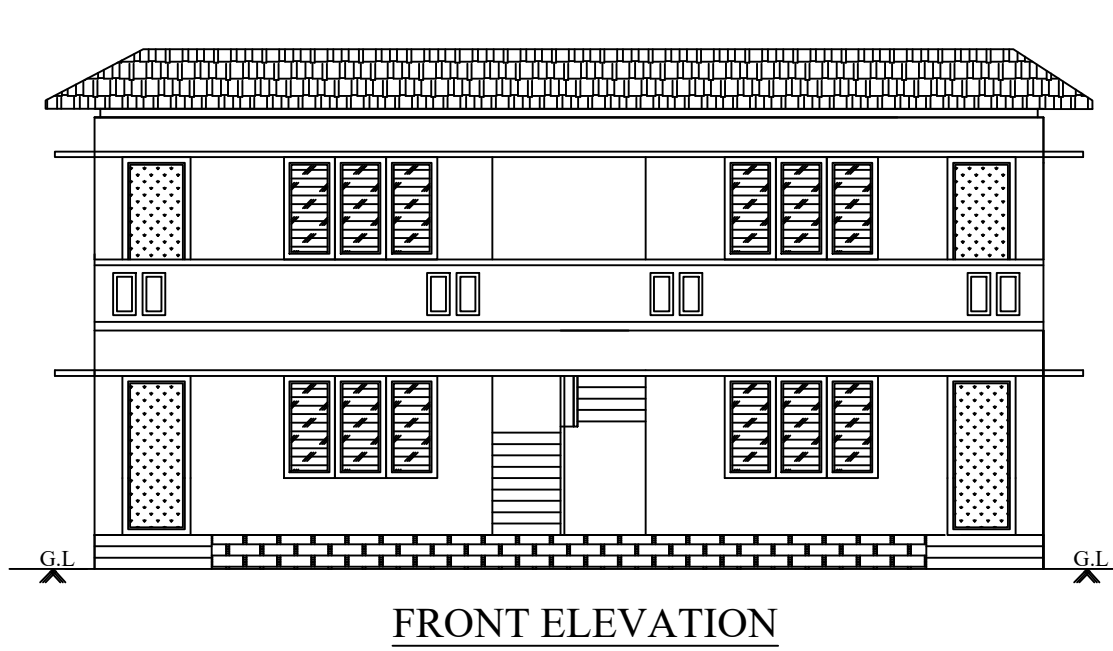


RAIN WATER HARVESTING :-

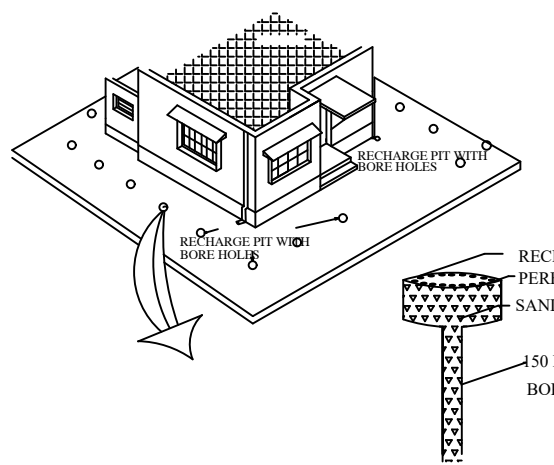

SOLAR PANEL

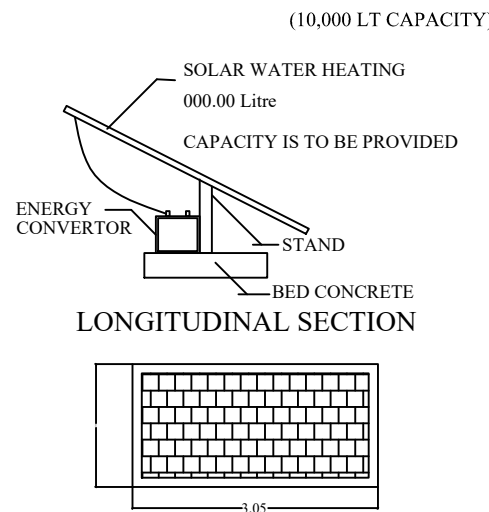


SEPTIC TANK:

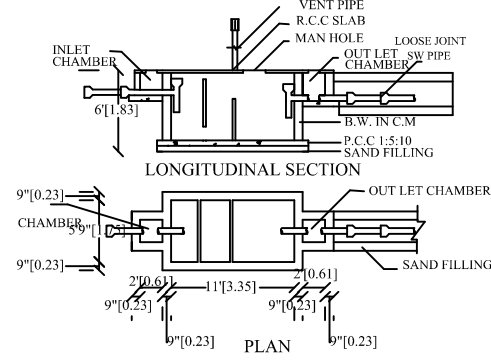


SCALE :-

ALL DIMENSIONS ARE IN FEET & METER
SCALE 1 : 100 OR 1" = 8'0"

RAIN WATER HARVESTING:


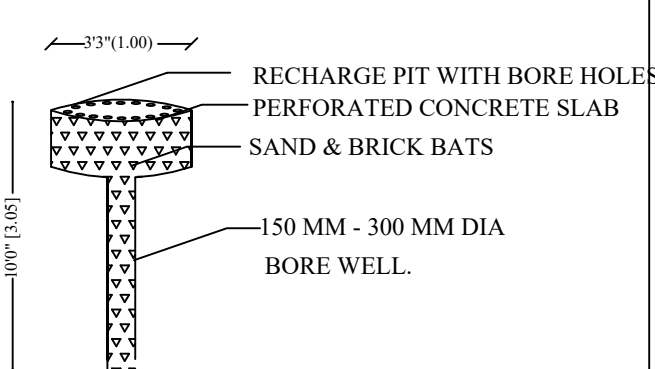


STAIR CASE DETAILS:-

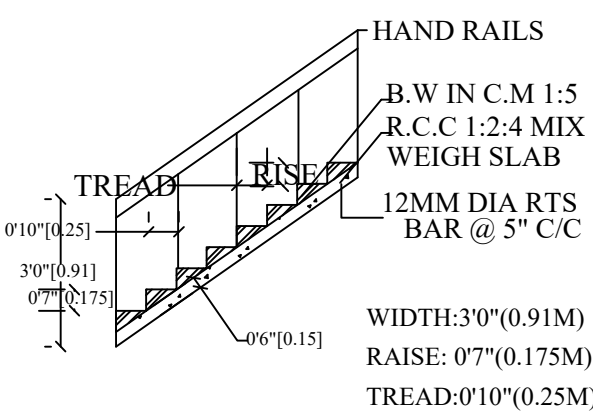


LEGEND :-

BOUNDRY SHOWN IN - ☐
BUILDING SHOWN IN - ☐
ROAD SHOWN IN - ☐

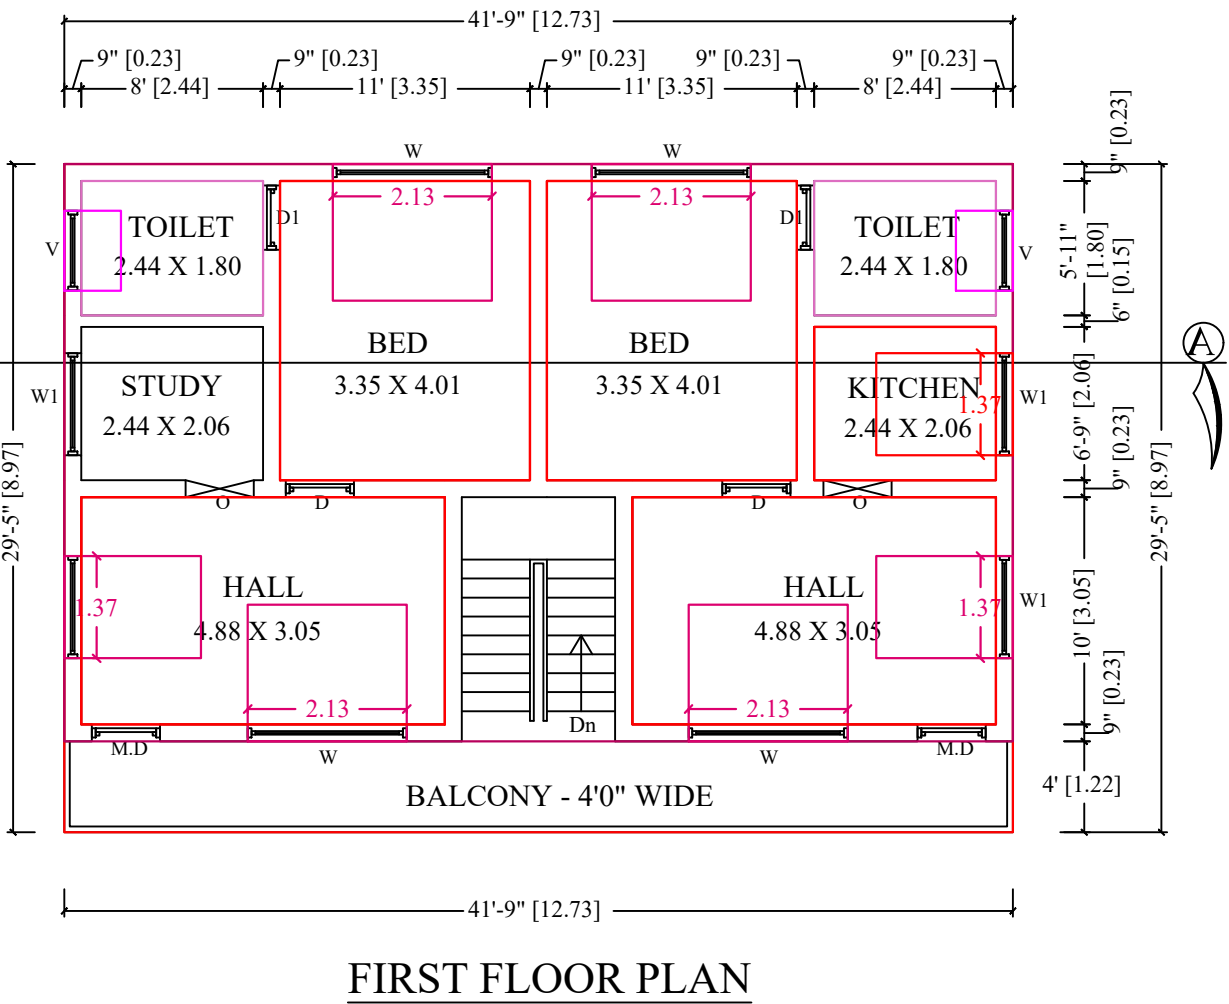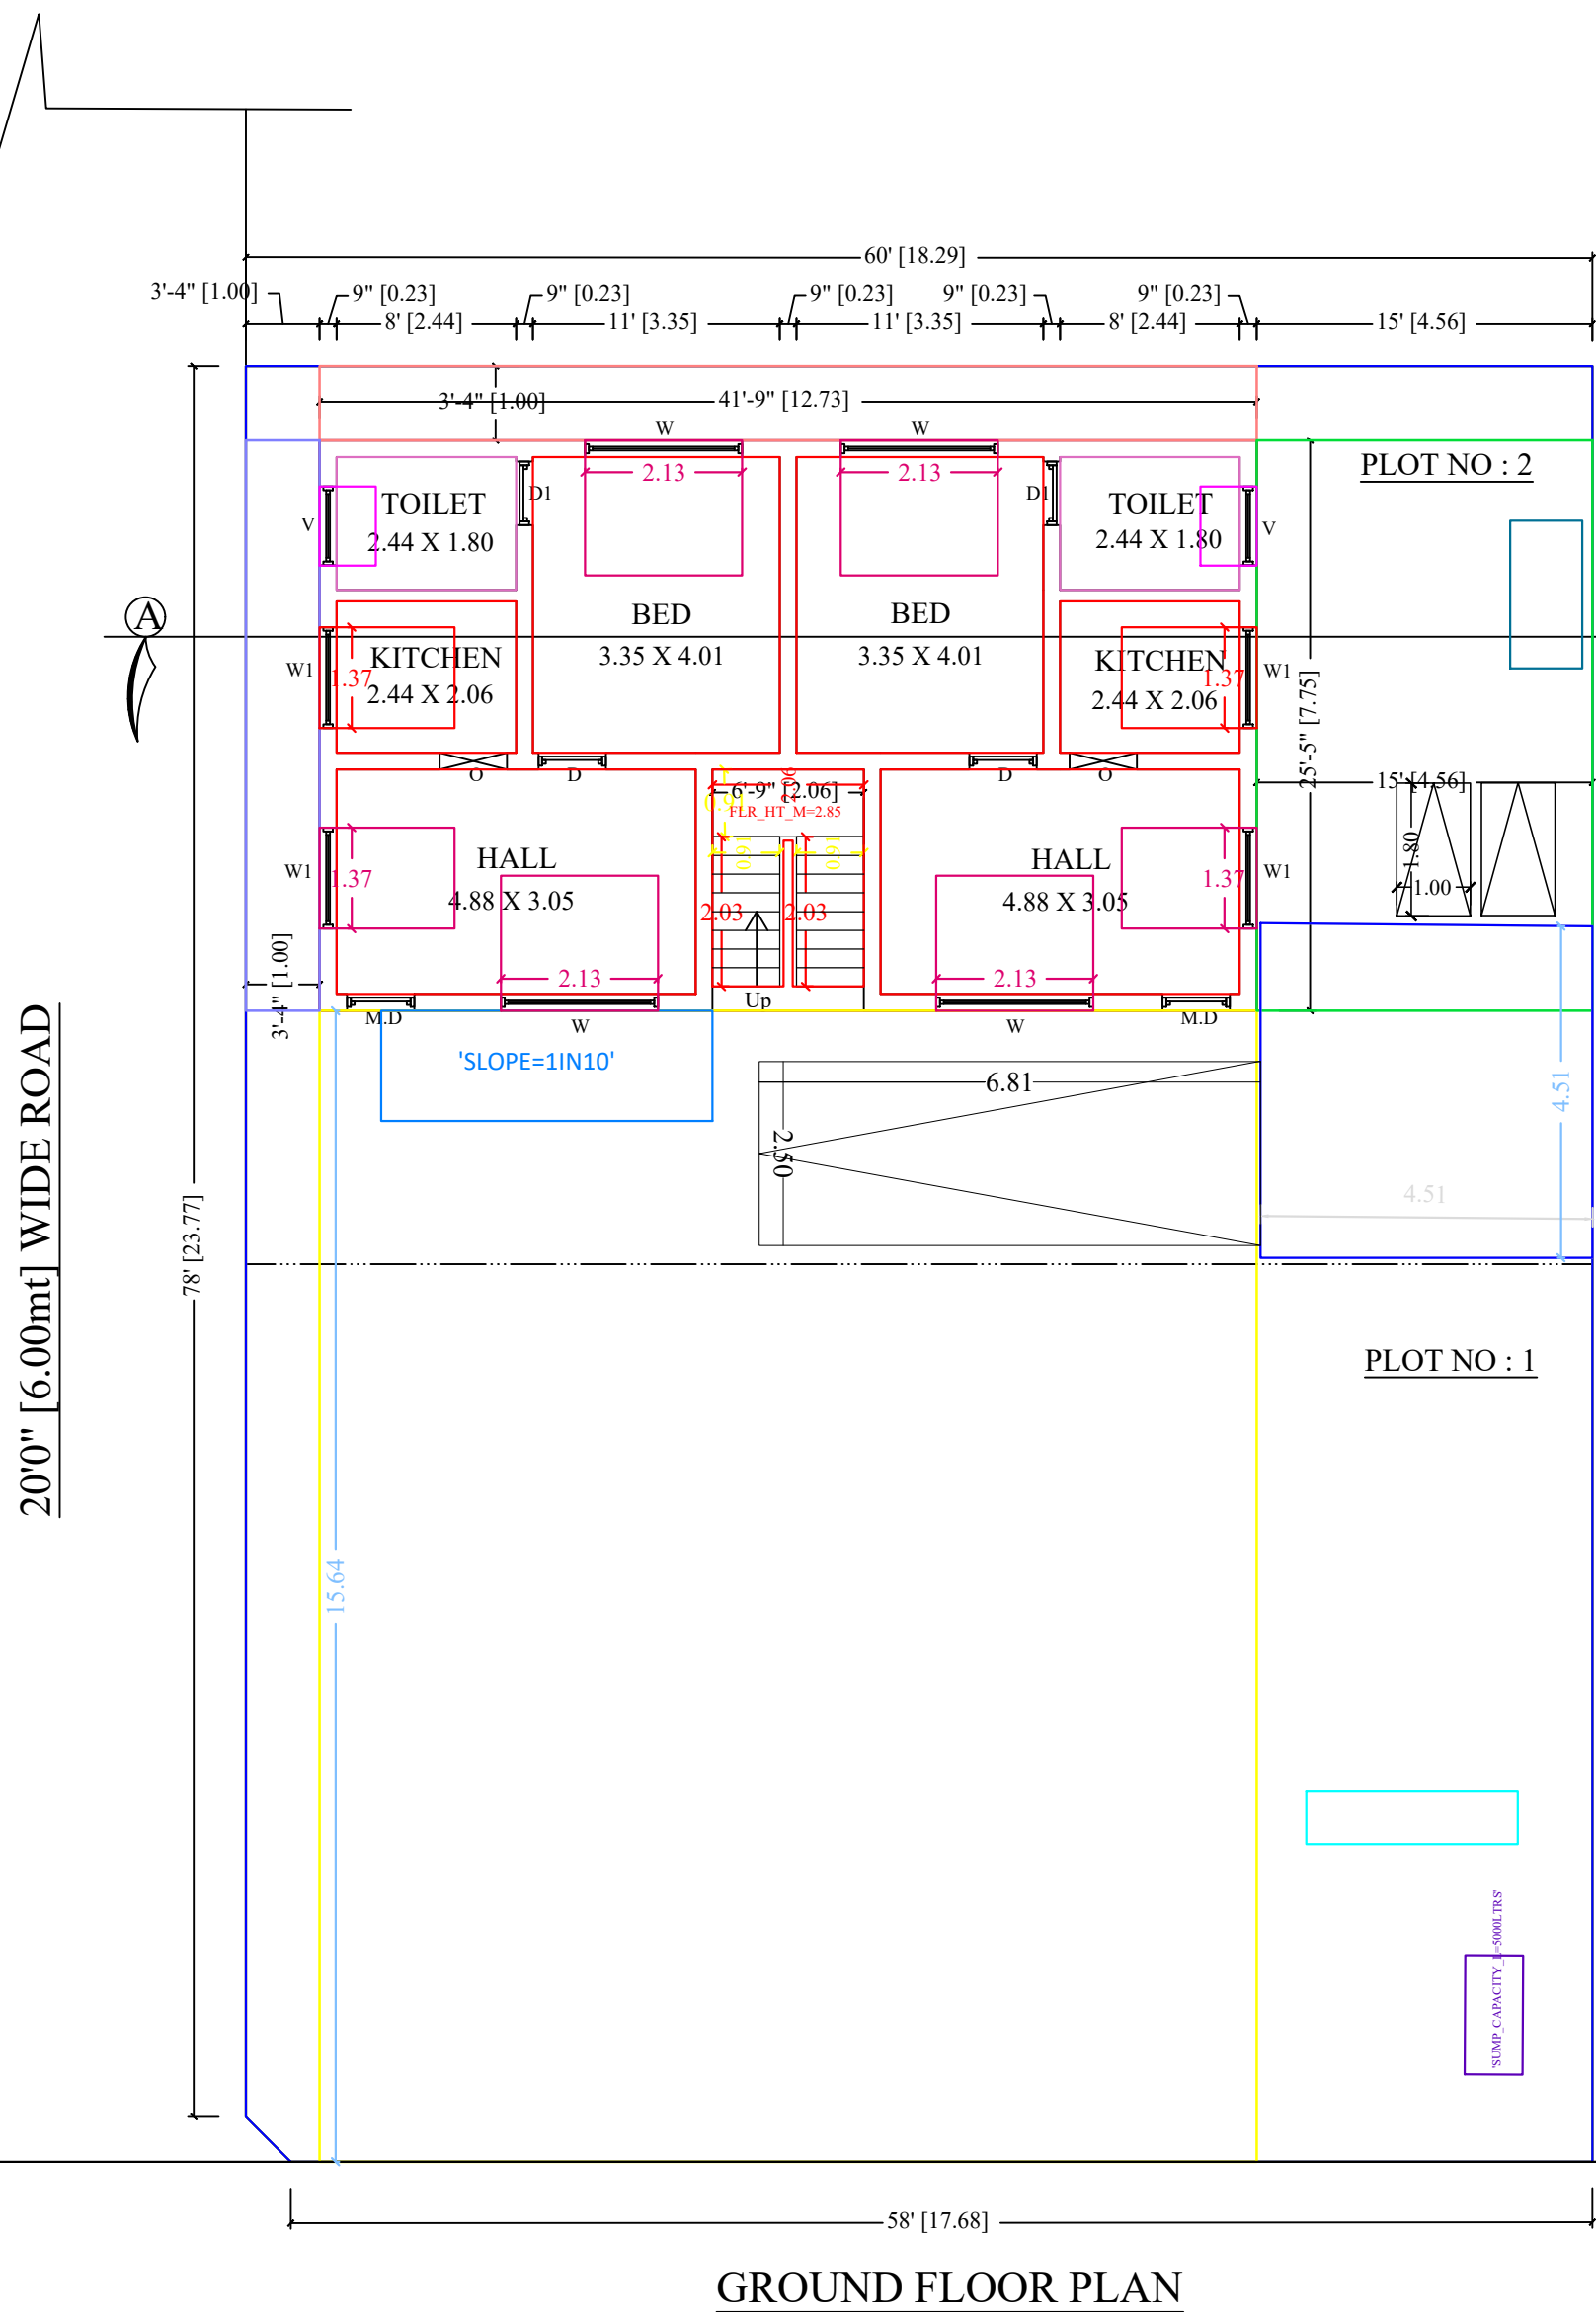

TOPO PLAN

NOT TO SCALE

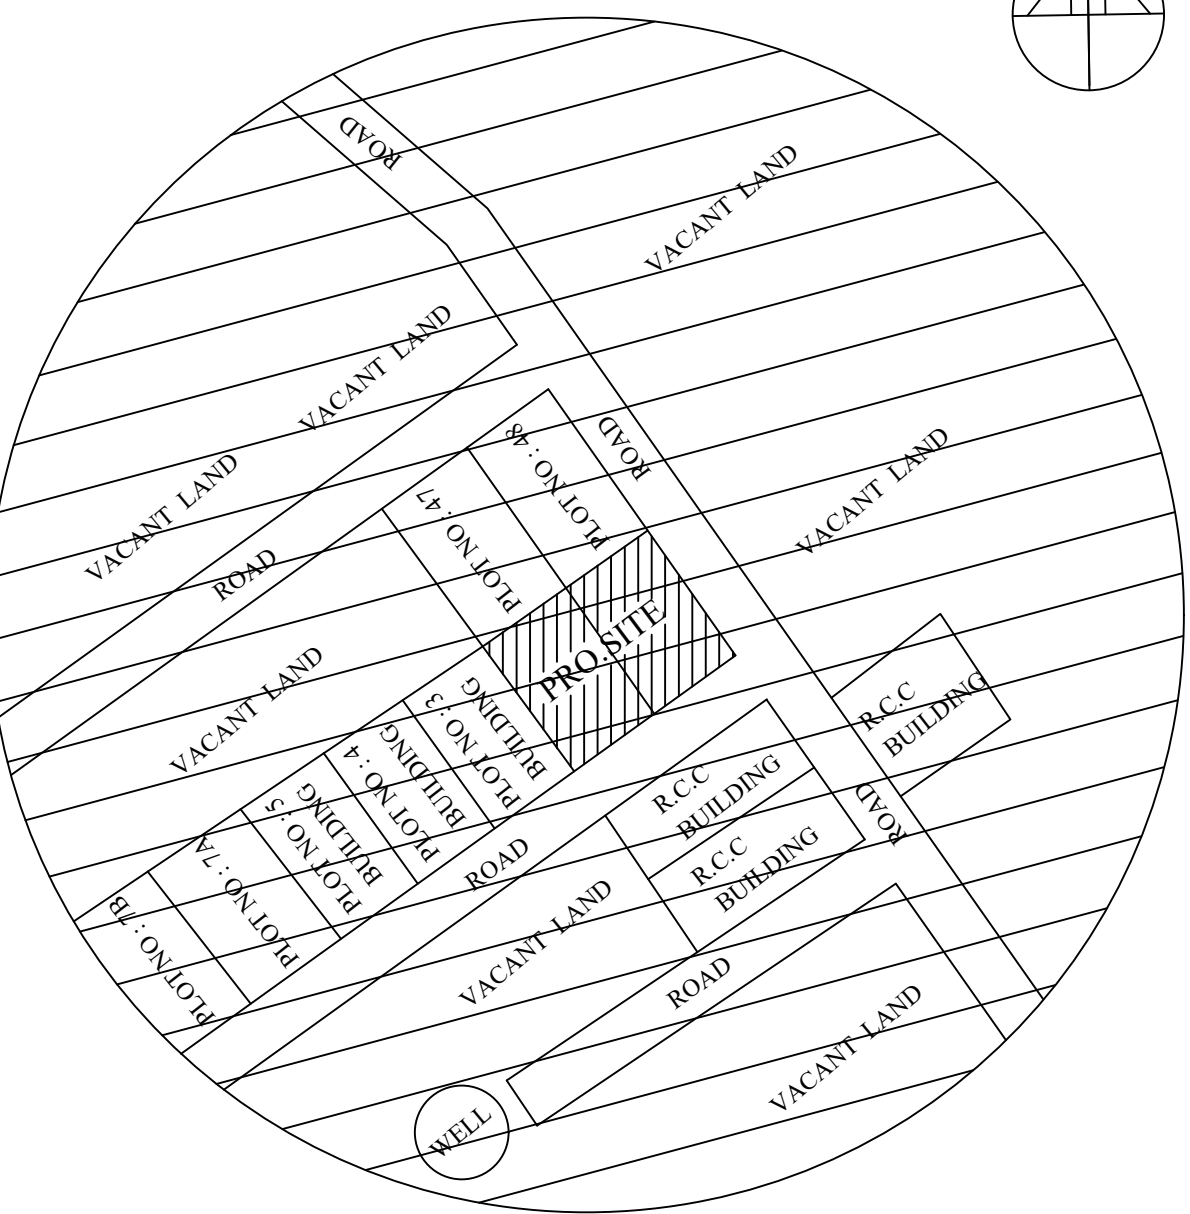

JOINERY DETAILS :-

S.NO	DESCRIPTION	SIZE IN M
1	MAIN DOOR - MD	1.00 X 2.14
2	DOOR - D	0.91 X 2.14
3	DOOR - D1	0.76 X 2.14
4	WINDOW - W	2.14 X 1.37
5	WINDOW - W1	1.37 X 1.37
6	OPEN - O	0.91 X 2.14
7	VENTILATOR - V	0.91 X 0.76

AREA DETAILS :-

1.	AREA OF THE SITE	445.74 S.M	4798.00 S.FT
2.	GROUND FLOOR AREA	98.57 S.M	1061.00 S.FT
3.	FIRST FLOOR AREA	114.08 S.M	1228.00 S.FT
4.	TOTAL AREA	212.65 S.M	2289.00 S.FT
5.	VACANT AREA	347.18 S.M	3737.00 S.FT

APPLICANT:-

S. parimala

ENGINEER:-

