
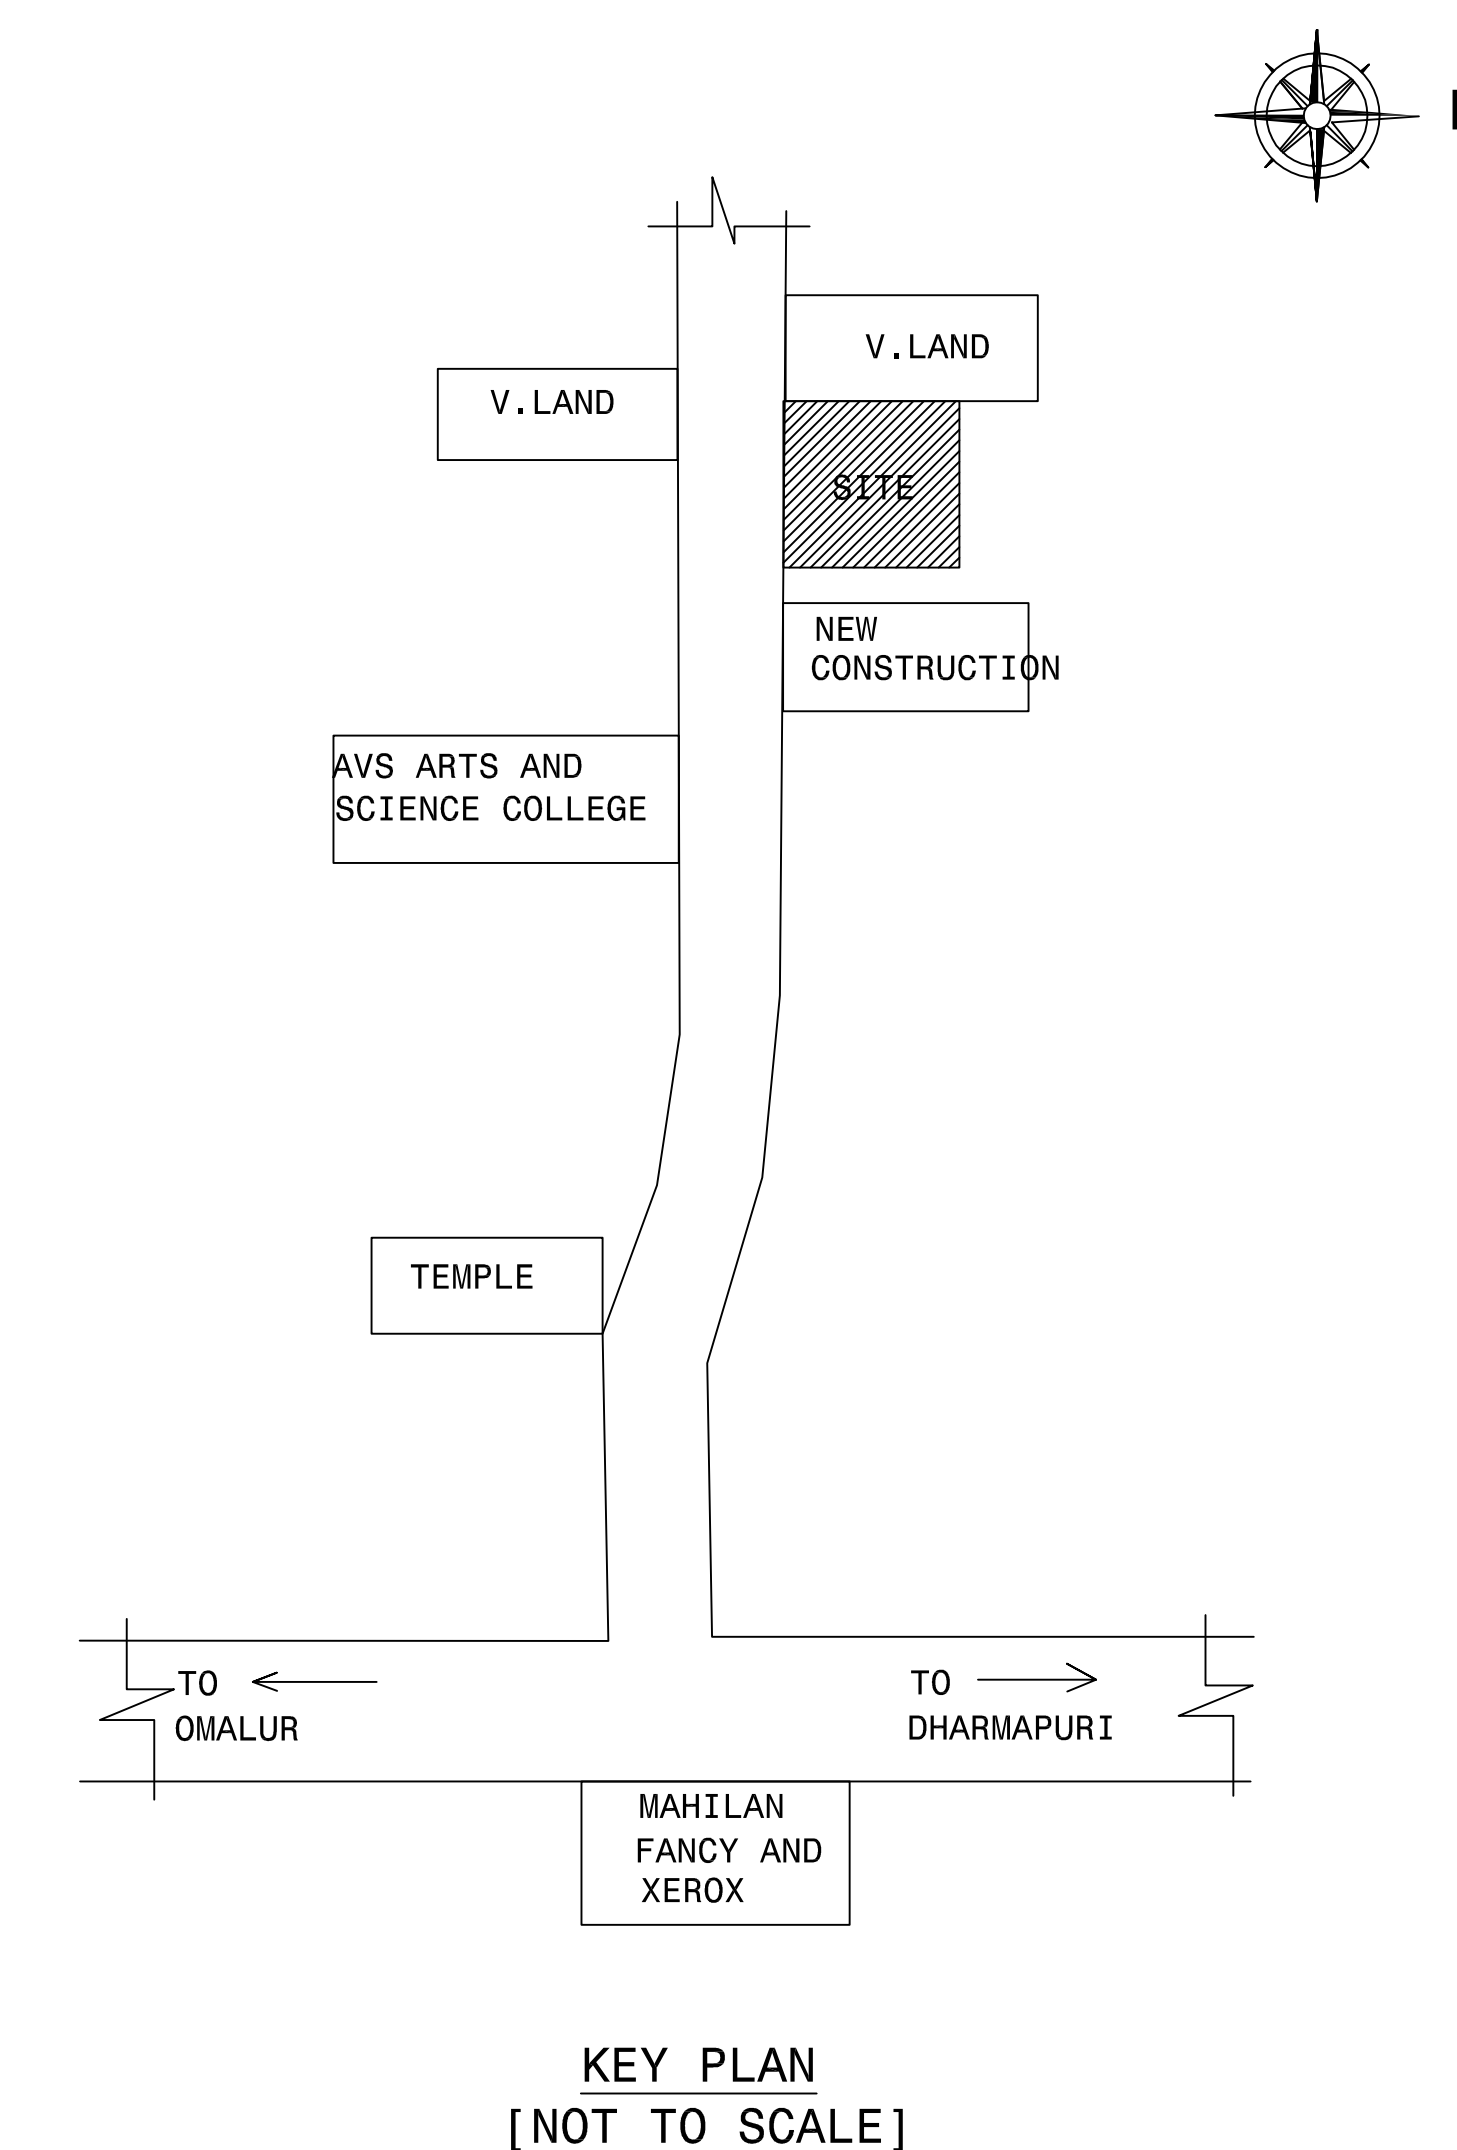
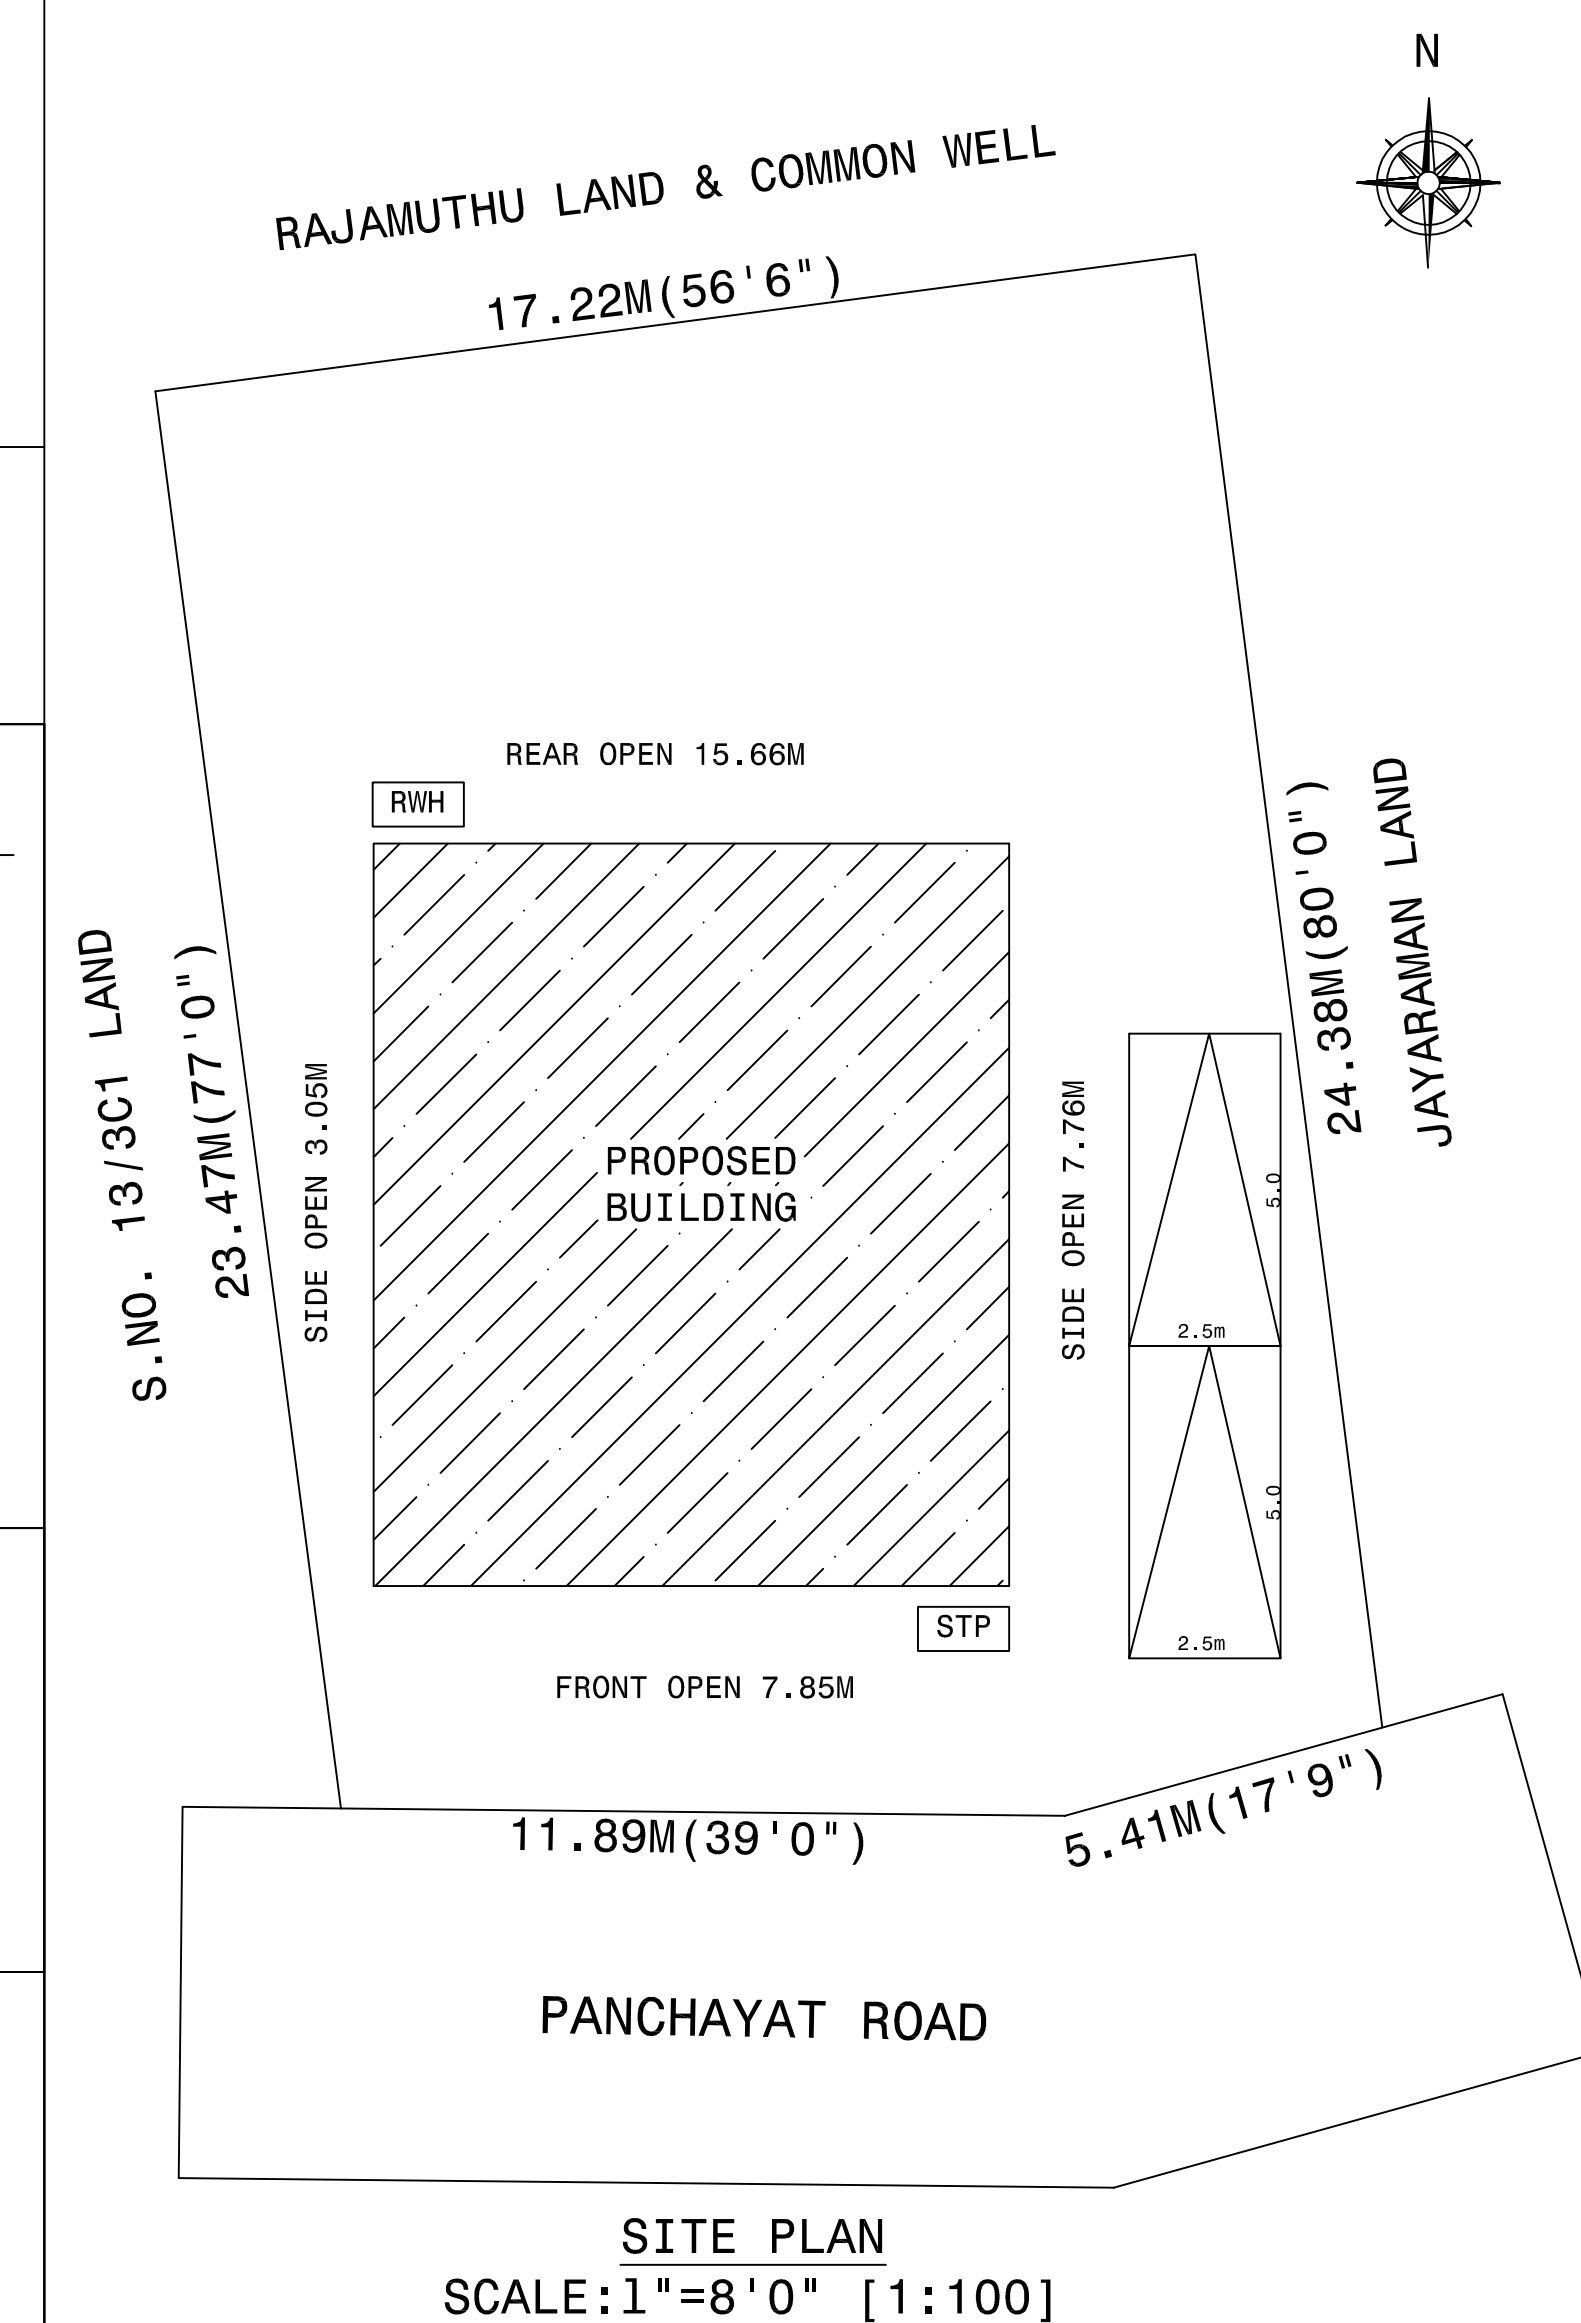
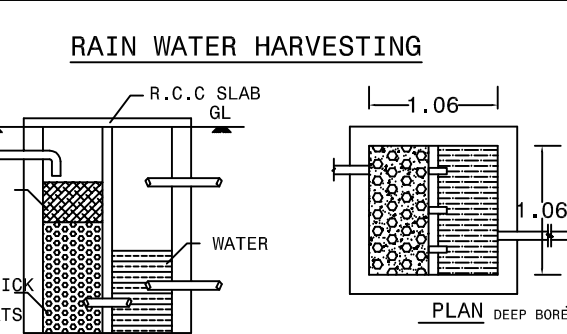
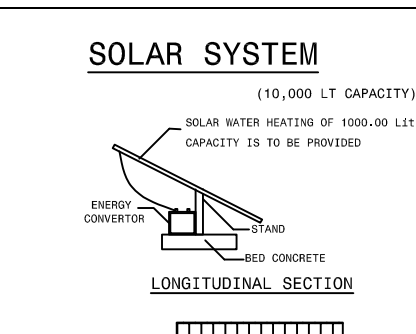
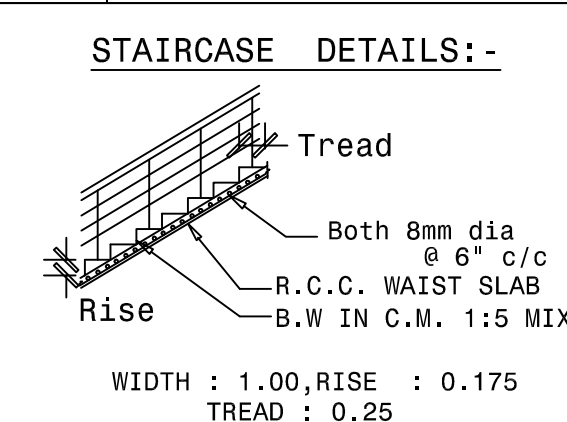


APPLICANT: 1 .Mr .PRAKASH, S/o .Mr .ELANGO

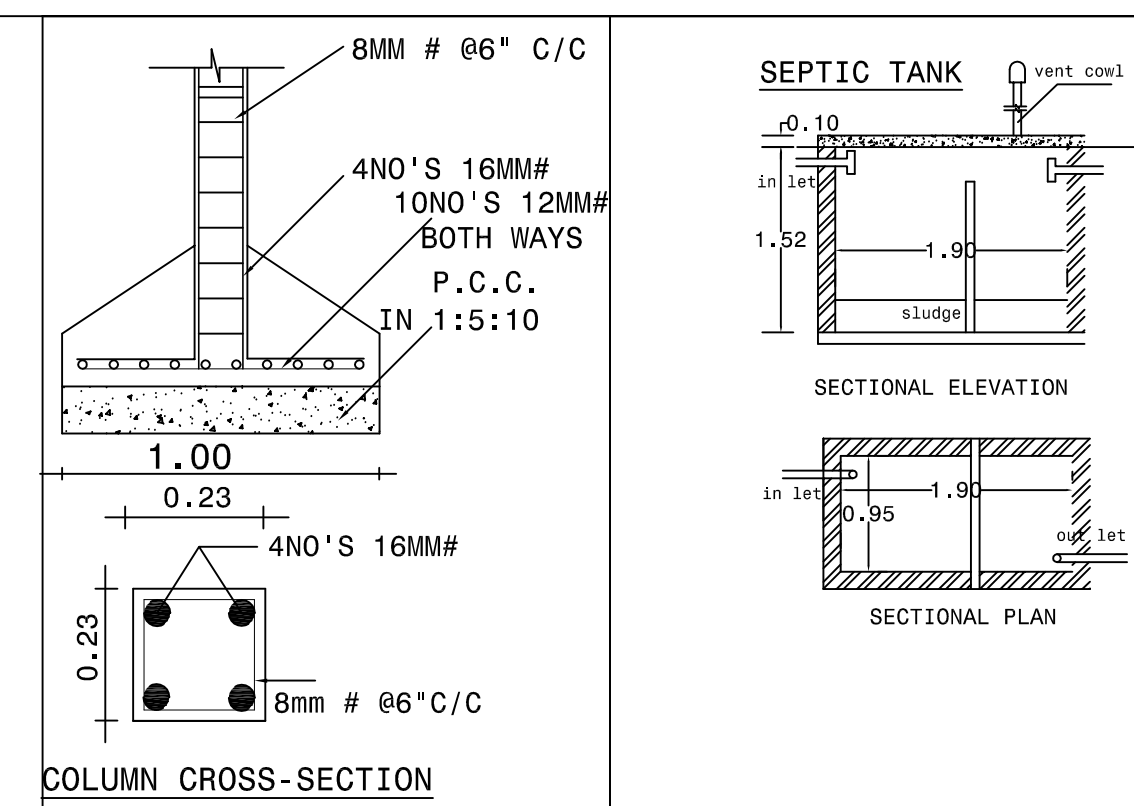

AREA DETAILS	SQFT	SQMT
AREA OF THE SITE(DOC)	4356.00	404.68
AREA OF THE SITE(PATTA)	4356.00	404.68
AREA OF THE Propo.G.F Building	1370.00	127.27
AREA OF THE Propo.F.F Building	630.00	58.52
TOTAL AREA	2000.00	185.80
AREA OF OPEN SPACE	2986.00	277.40

REFERENCE	MT	FT
D DOOR	0.91 X 2.13	3'0" X 7'0"
D1 DOOR	0.76 X 2.13	2'6" X 7'0"
W WINDOW	1.83 X 1.37	6'0" X 4'6"
V VENTILATOR	1.22 X 0.61	4'0" X 2'0"

ALL DIMENSIONS ARE IN 'M'	BOUNDARY SHOWN IN
SCALE 1" - 8'0" [1:100]	EXISTING SHOWN IN
	PROPOSED SHOWN IN
TWO WHEELER PARKING PROVIDED 2 NOSX 2.00X 1.80	CAR PARKING PROVIDED 2 NOSX 2.50 X 5.00

APPLICANT

ENGINEER

V. Bhuvaneshwari

ET.V.BHUVANESHWARI ME (Struct)
NARAYANAN CONSTRUCTIONS
LICENSED BUILDING SURVEYOR
DTCP/SALEM/RE-III/06/2022
No:17/16-B, CONVENT ROAD,
ALAGAPURAM PUDHUR, SALEM-636 016.
Call: 96555 52121, 96555 0

