


PLAN SHOWING THE PROPOSED CONSTRUCTION OF ACC SHEET ROOF RESIDENTIAL BUILDING IN GROUND FLOOR BUILDING IN S.F.NO.435/ 3A2, PATTA NO :18234,DOCUMENT NO:5095/2022 AT KULLAVEERANPATTI, GOVINDAPADI POST, KAVERIPURAM VILLAGE, KOLATHUR PANCHAYAT UNION, METTUR TALUK , SALEM DISTRICT.


APPLICANT NAME : MR. THAMARAIKANNAN S/O MR. MUTHU.

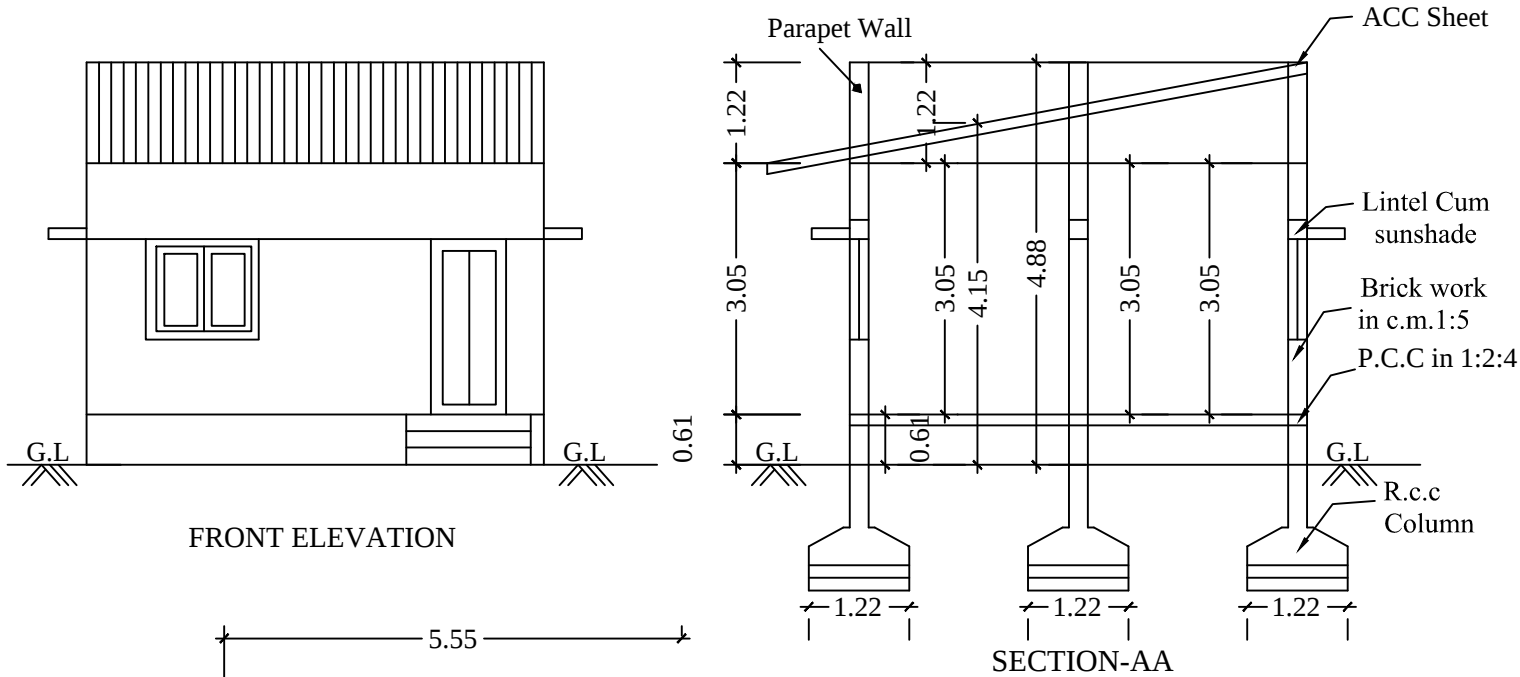

R GROUND FLOOR

BOUNDARY SHOWN IN - ☐
PROPOSED SHOWN IN - ☐
ROAD SHOWN IN - ☐


LOCATION PLAN

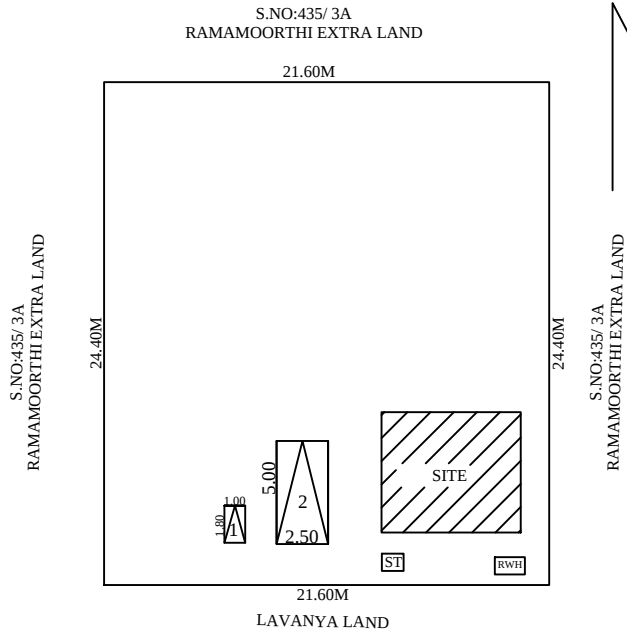

JOINERY DETAILS:

MAIN DOOR	4'0" X 7'0"	1.22 X 2.13
DOOR	3'0" X 7'0"	0.91 X 2.13
DOOR 1	2'6" X 7'0"	0.76 X 2.13
OPEN	3'0" X 7'0"	0.91 X 2.13
WINDOW	4'0" X 4'6"	1.22 X 1.37
VENTILLATOR	3'0" X 2'0"	0.91 X 0.61

AREA DETAILS:	SQ.FT	SQ.M
AS PER DOCUMENT	5673.05	527.03
AS PER SITE	2755.58	256.00
AREA OF GROUND FLOOR	217.43	20.20
TOTAL AREA	217.43	20.20

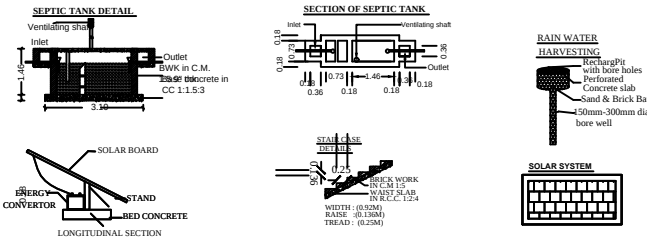

APPLICANT:

ENGINEER:

Er. A. BALAKRISHNAN, DCE., B.E., (Civil)
Licensed Building Surveyor, Kolathur
SRI BUILDERS
Cell:9626148974