

AREA DETAILS:

DESCRIPTION	SQ.FT	SQ.M
AS PER DOC	11979.00	1112.87
AS AT SITE	11979.00	1112.87
FMB OR PLR	11979.00	1112.87
GROUND FLOOR	910.00	84.54
OPEN SPACE	11069.00	1028.33

JOINERY DETAILS:

DESCRIPTION	FEET	METER
MAIN DOOR MD	3'3"x7'0"	1.00X2.13
DOOR D	3'0"x7'0"	0.91X2.13
DOOR D1	2'6"x7'0"	0.76X2.13
OPEN O	3'0"x7'0"	0.91X2.13
WINDOW W	6'0"x4'6"	1.83X1.37
WINDOW W1	3'0"x4'6"	0.91X1.37
WINDOW W2	3'0"x3'3"	0.91X1.00
VENTILATER V	2'0"x2'0"	0.61X0.61

COLOR INDEX :

SITE BOUNDARY SHOWN IN



PRO.BUILDING SHOWN IN



ROAD SHOWN IN



ALL DIMENSIONS ARE IN "METER"

APPLICANT SIGN :

P. D S

REGISTERED ENGINEER :

[Signature]


Er.S.Senthilkumar (BE Civil),
Registered Engineer Grade - II(SWP),
5/554 Nadukaradu Nattamanalam,

OF




PLAN SHOWING THE PROPOSED CONSTRUCTION OF R.C.C TERRACED ROOF GROUND FLOOR RESIDENTIAL BUILDING IN S.F.NO : 266/2 Part, PATTA NO : 1086, MALLIAKARAI VILLAGE & PANCHAYAT, ATTUR UNION, ATTUR TALUK SALEM DISTRICT.

APPLICANT : Mr.P.RAMESH., S/O Mr.PANNEERSELVAM.

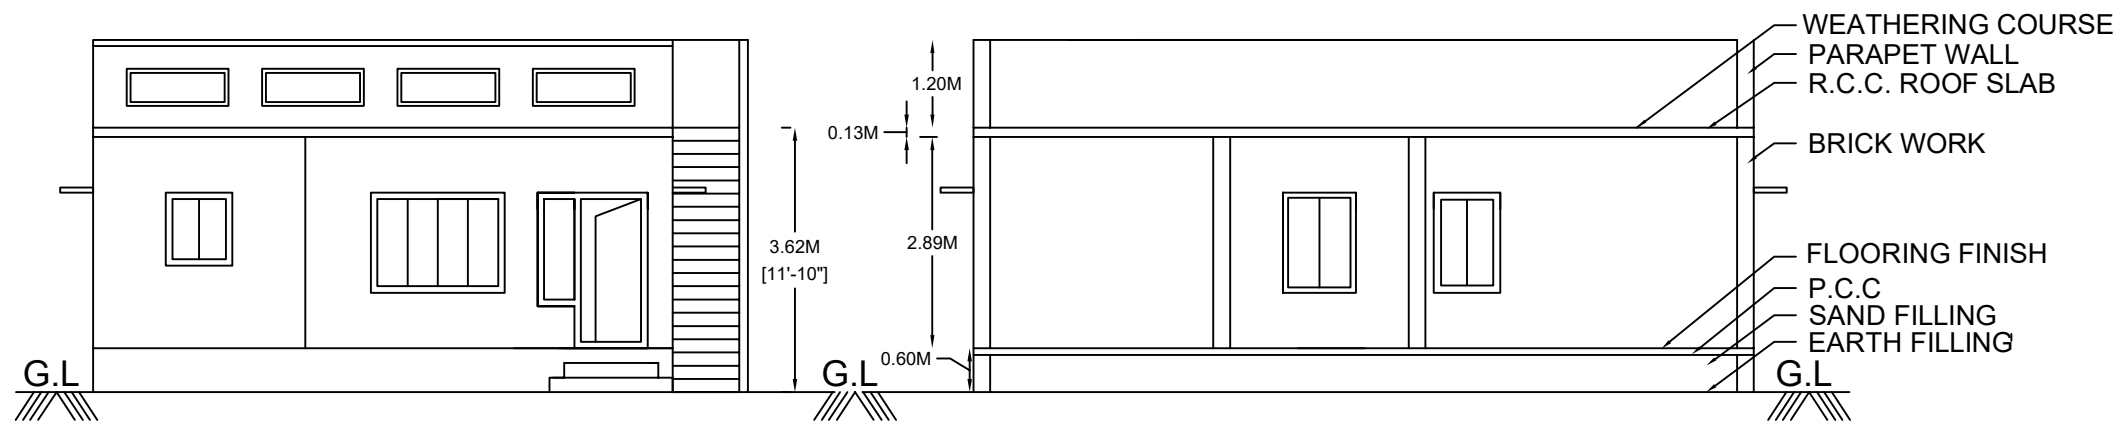

FRONT ELEVATION

SECTION ON A-A

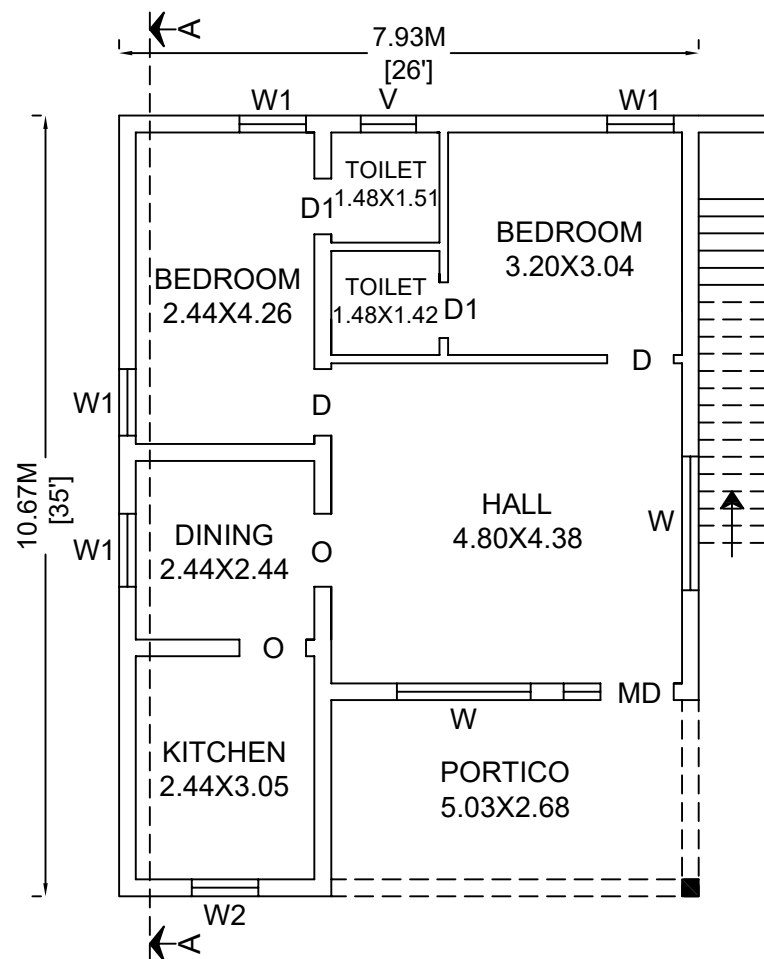

GROUND FLOOR PLAN

SITE PLAN
NOT TO SCALE

