
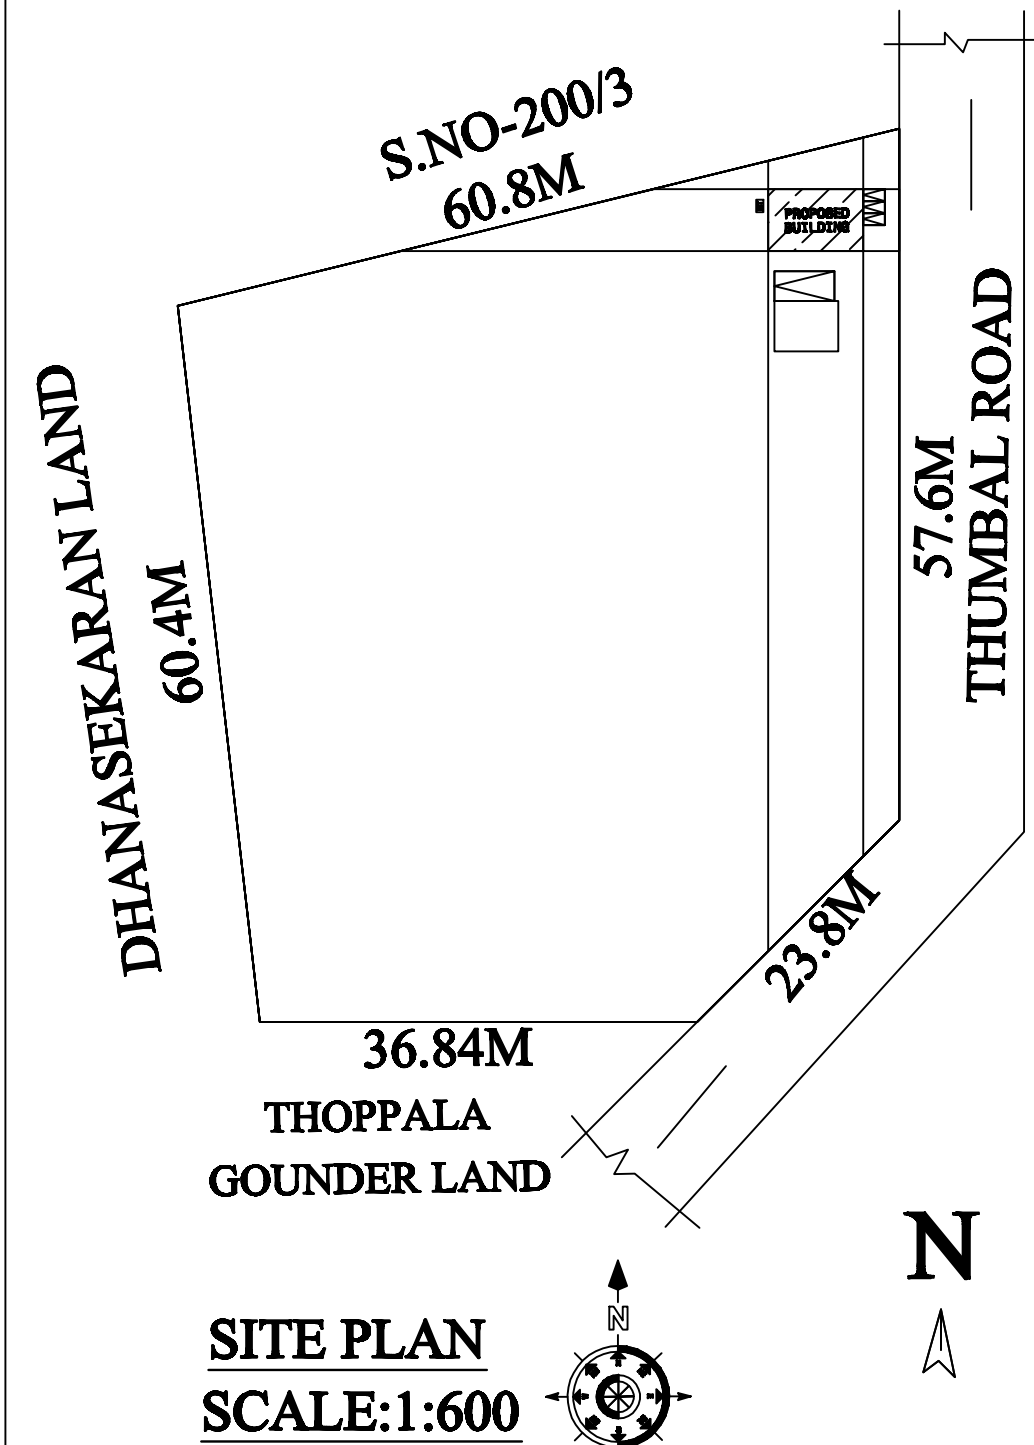
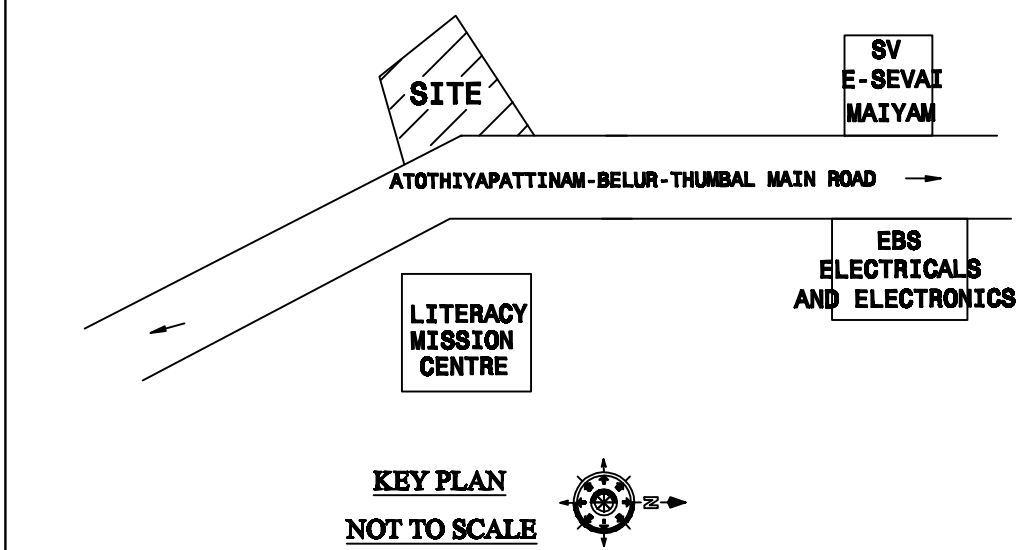
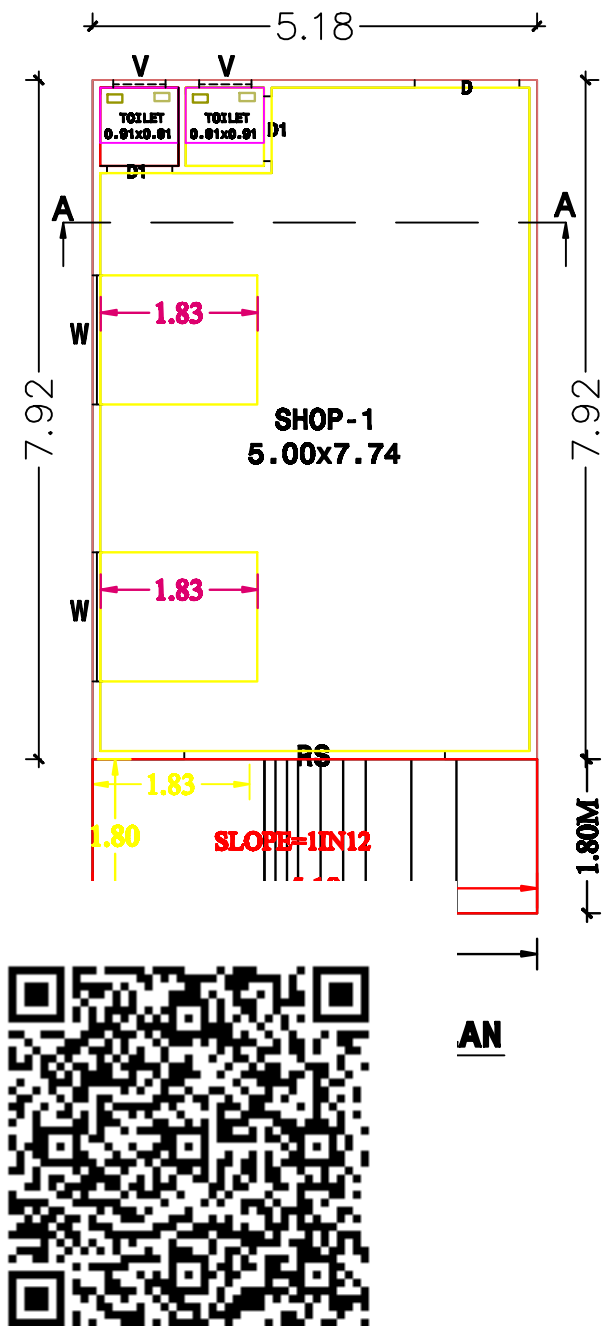


PLAN SHOWING THE PROPOSED CONSTRUCTION OF GI SHEET ROOF COMMERCIAL BUILDING IN
NEW S.NO-200/4,PATTA NO-5581, SEKKADIPATTY VILLAGE, VELLALAPATTY PANCHAYAT,
PETHANAICEKNPALAYAM TALUK, SALEM DISTRICT.

APPLICANT NAME : Mr.K.ASAITHAMBI S/o Mr.KUPPUSAMY @ KUPPU GOUNDER

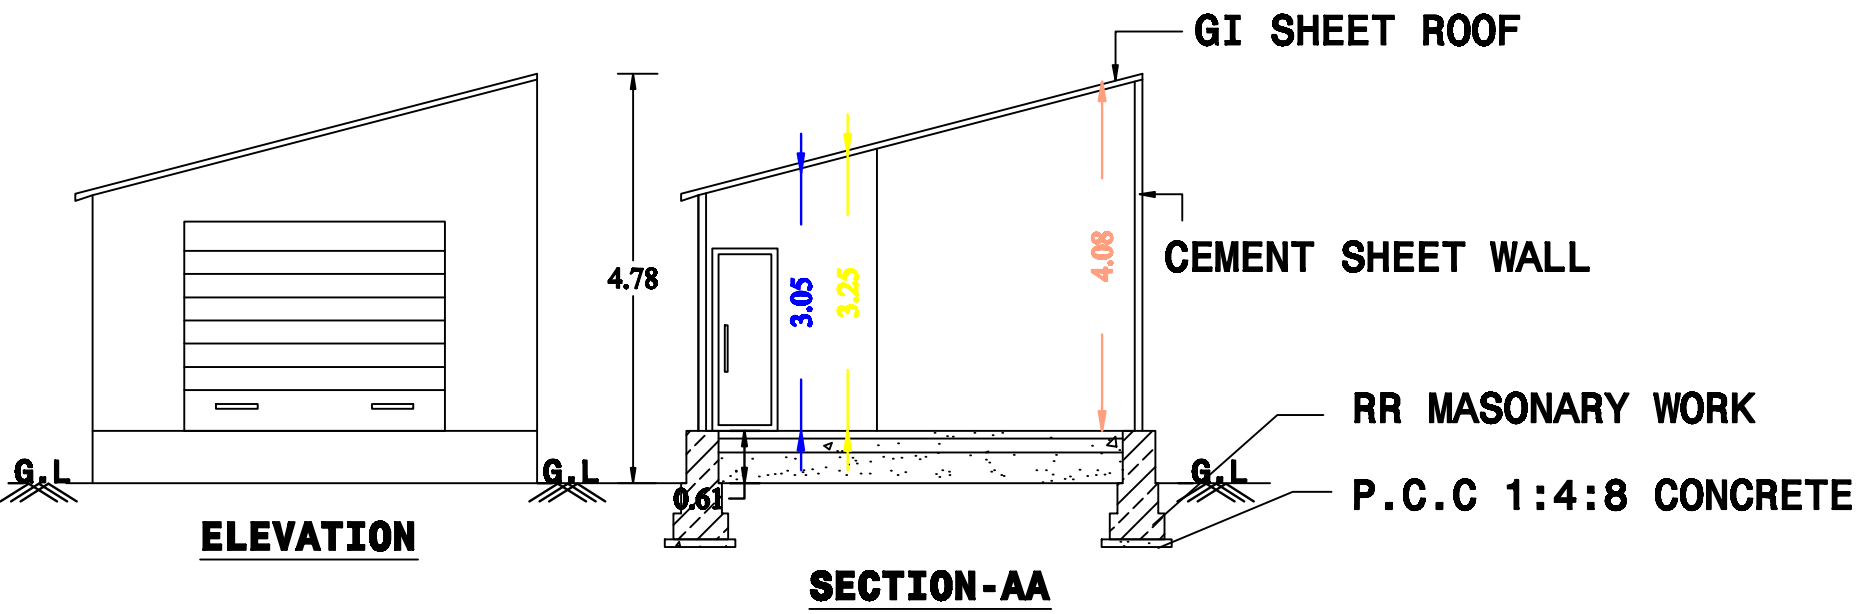

RAIN WATER HARVESTING FILTER BED

FOUNDATION DETAILS

LINTEL LEVEL BEAM

SEPTIC TANK

SOLAR SYSTEM

REFERENCE	MT	FT
RS ROLLING SHUTTER	3.05 X 2.44	10'0" X 8'0"
D DOOR	1.22 X 2.13	4'0" X 7'0"
D1 DOOR	0.76 X 2.13	2'6" X 7'0"
W WINDOW	1.52 X 1.83	5'0" X 6'0"
V VENTILATOR	0.76 X 0.61	2'6" X 2'0"

AREA DETAILS	SQFT	SQMT
AREA OF THE SITE	91.00 CENT	
	39639.60	3682.60
GROUND FLOOR AREA	441.64	41.03
Total Area	441.64	41.03
AREA OF OPEN SPACE	39197.96	3641.57

ALL DIMENSIONS ARE IN 'M'

SCALE 1" - 8'0"[1:100]

BOUNDARY SHOWN IN ☐

EXISTING SHOWN IN ☐

PROPOSED SHOWN IN ☐

APPLICANT

ENGINEER

Er.M.PRADEEP, B.E.,
EXCELLENT PLANNERS
2/196, Nadar Street,
Maramangalathupatti,
SALEM - 30. Cell: 9524042372
LBS Reg No: 044/LS/2024/00370