
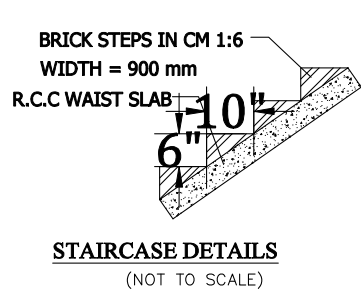
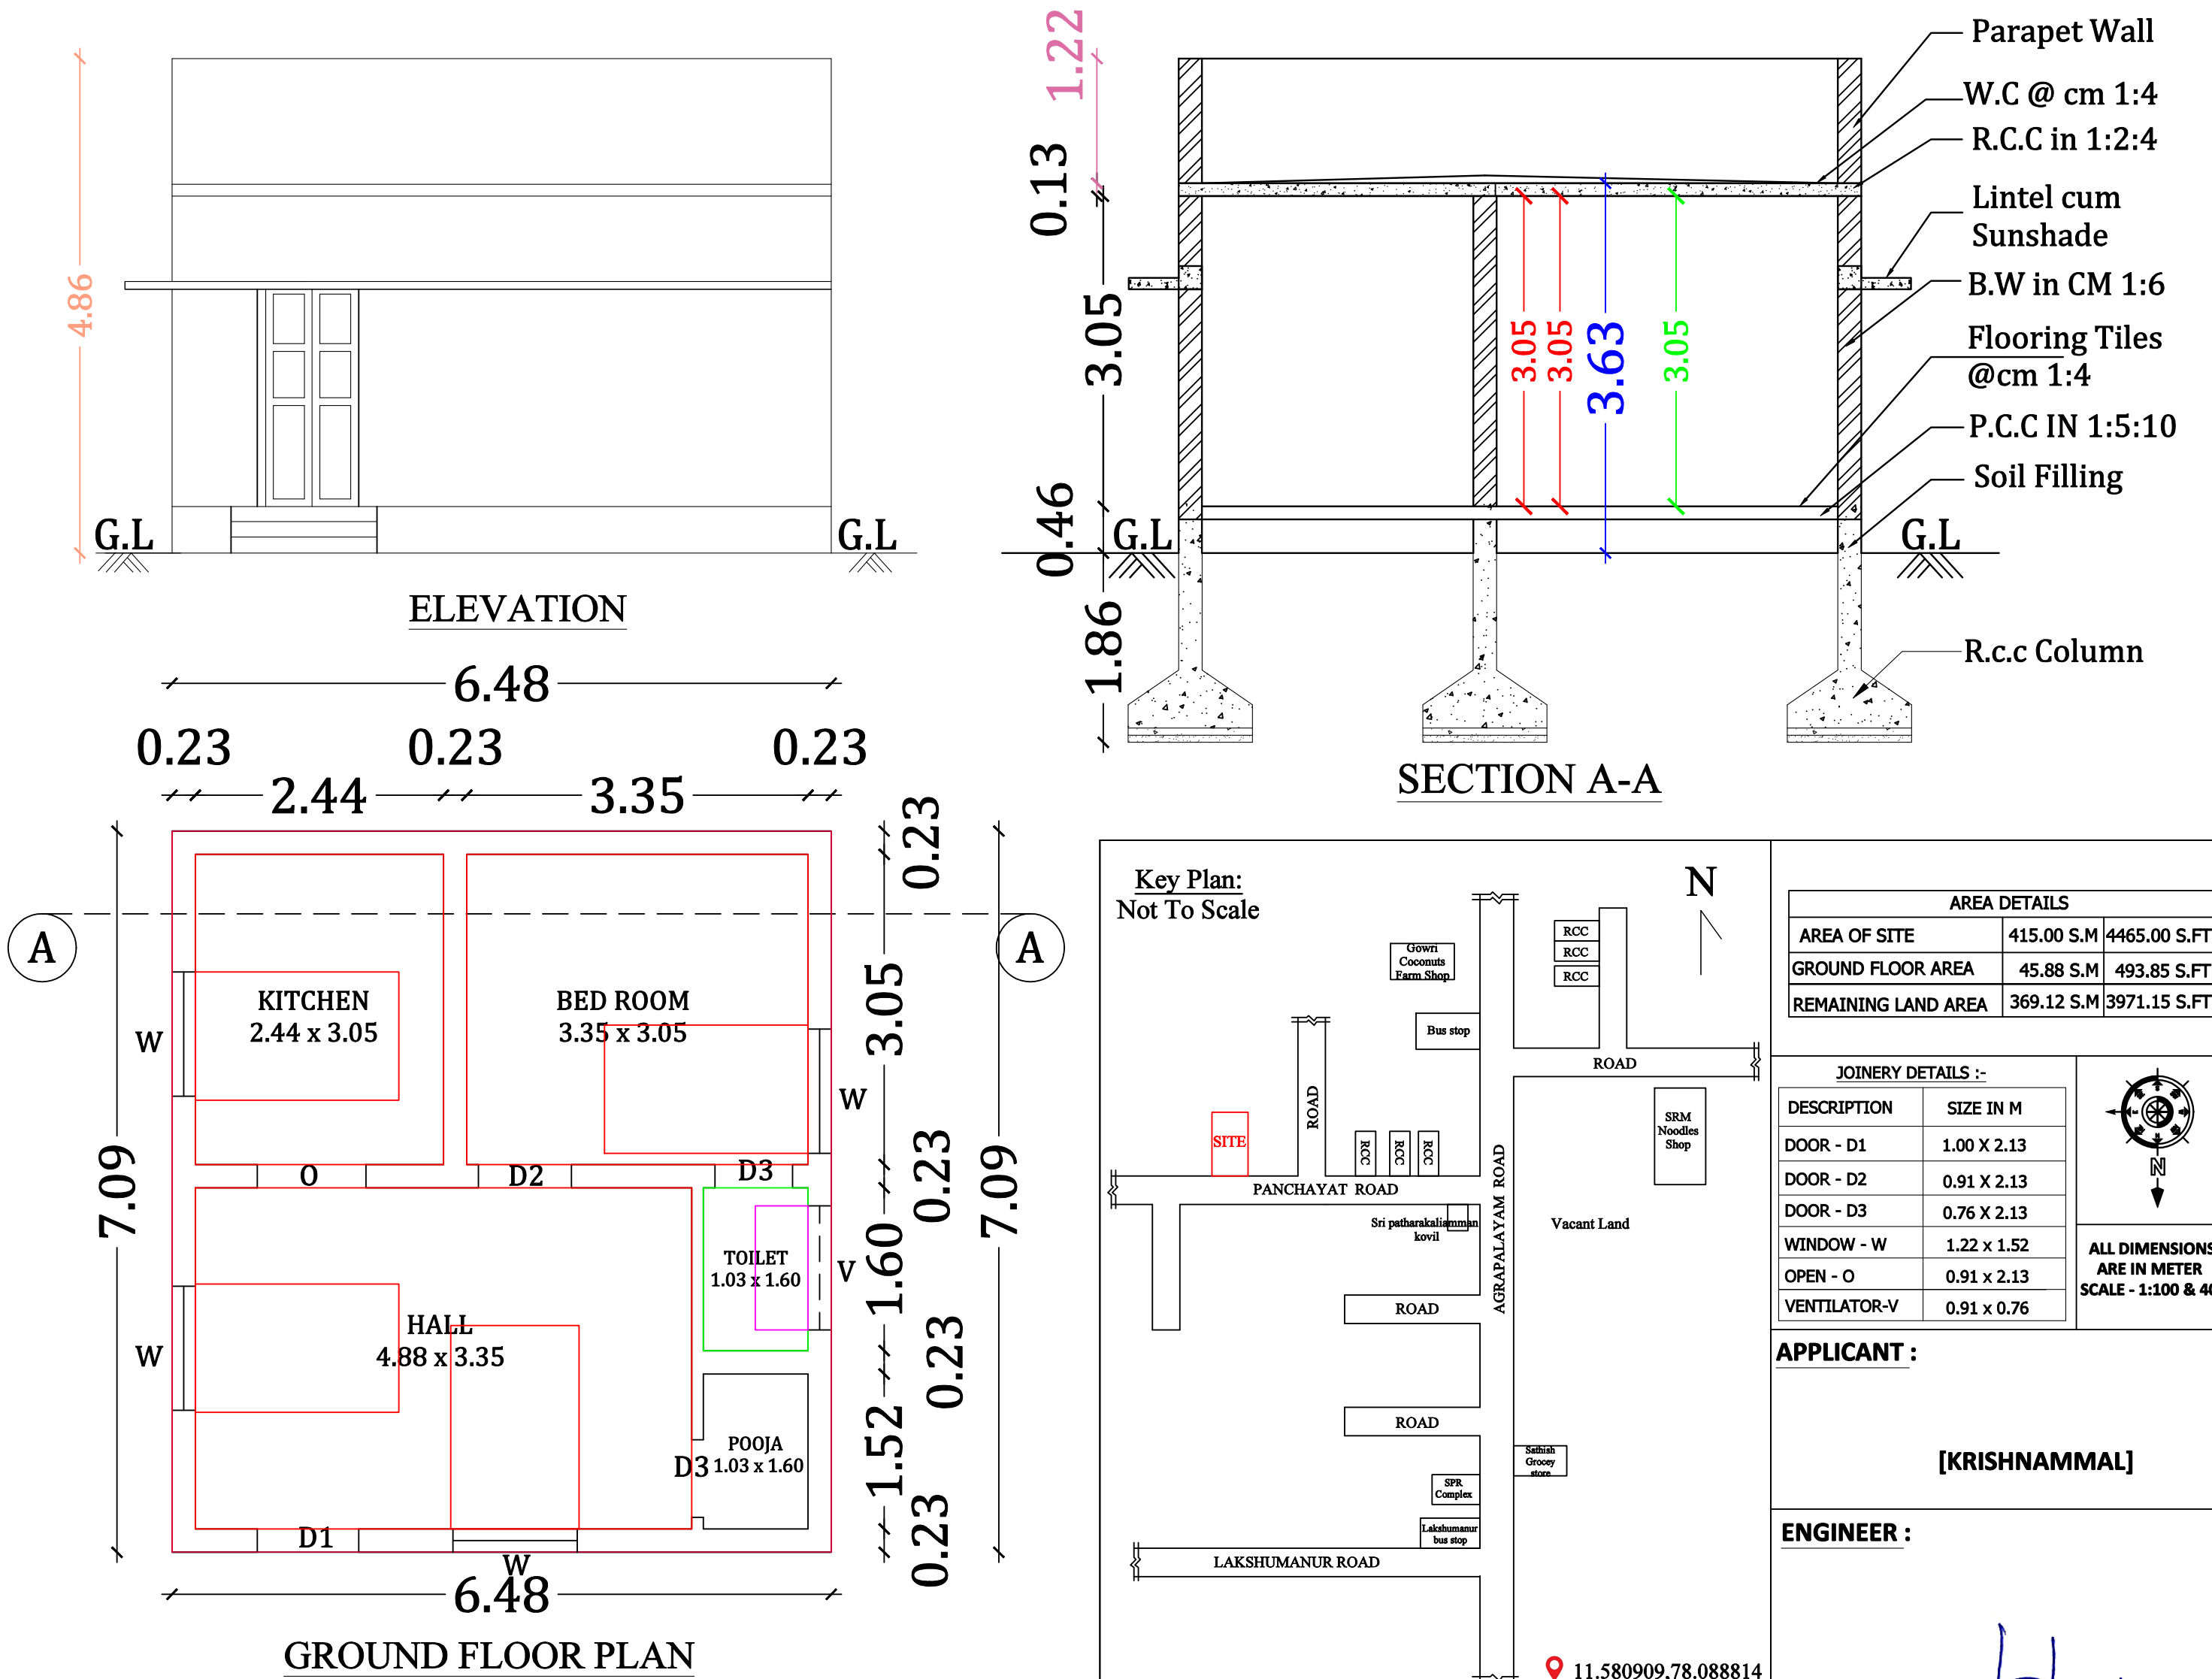





PLAN SHOWING THE PROPOSED CONSTRUCTION OF R.C.C TERRACED ROOF RESIDENTIAL BUILDING IN GROUND FLOOR, AT OLD S.No-29/3, PATTA No-700, NEW S.No-29/3B, AKKARAPALAYAM VILLAGE & PANCHAYAT, VEERAPANDY PANCHAYAT UNION, SALEM SOUTH TALUK, SALEM DISTRICT.

NAME OF THE APPLICANT:
Mrs.KRISHNAMMAL W/o Mr.AMMASI.

SITE PLAN:
(Scale-1:400)

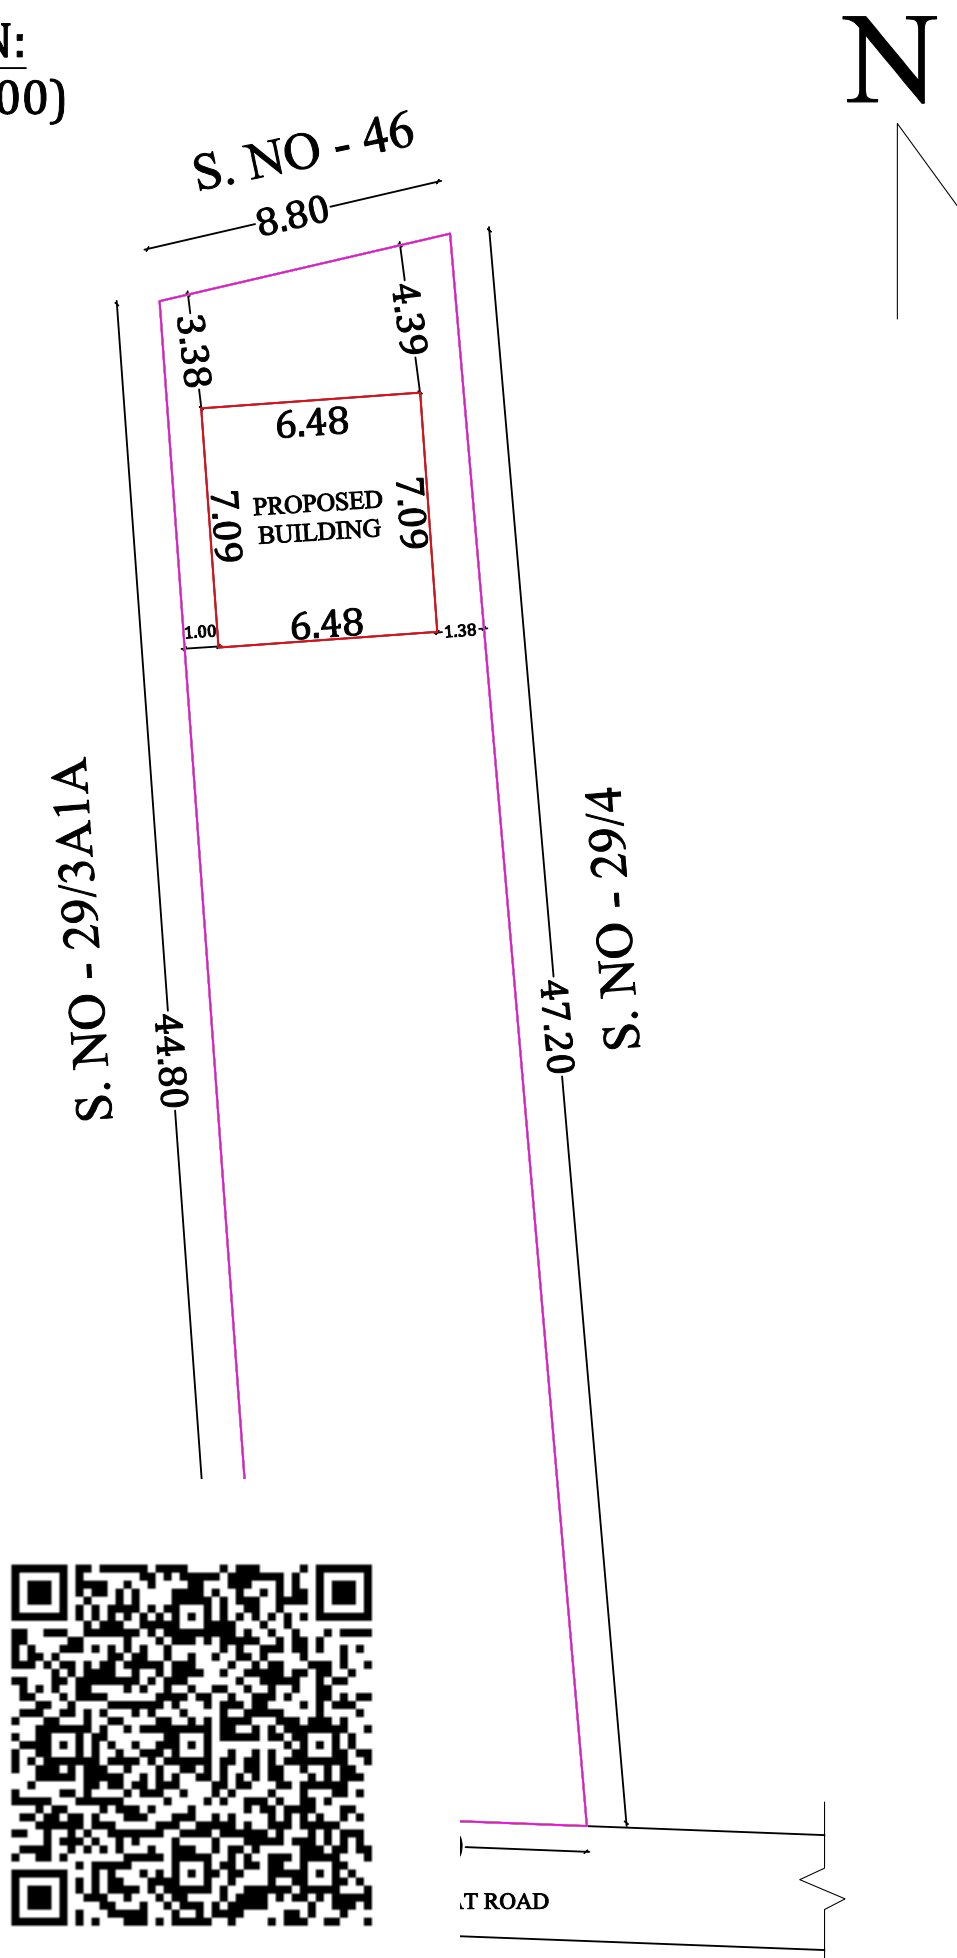

STAIRCASE DETAILS	
TREAD	250mm
RISER	150mm
WIDTH	900mm

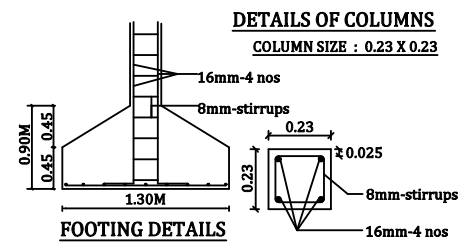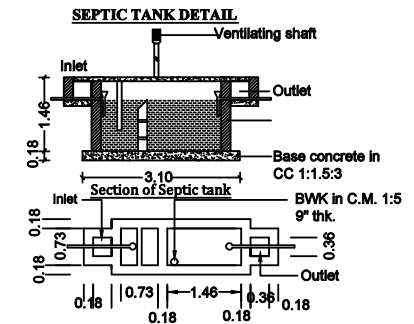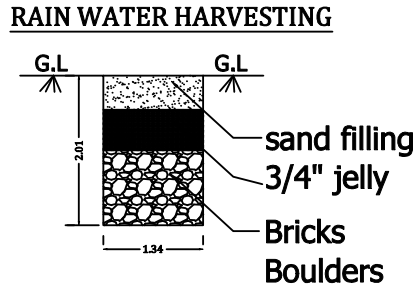

AREA DETAILS	
AREA OF SITE	415.00 S.M 4465.00 S.FT
GROUND FLOOR AREA	45.88 S.M 493.85 S.FT
REMAINING LAND AREA	369.12 S.M 3971.15 S.FT

JOINERY DETAILS :-	
DESCRIPTION	SIZE IN M
DOOR - D1	1.00 X 2.13
DOOR - D2	0.91 X 2.13
DOOR - D3	0.76 X 2.13
WINDOW - W	1.22 X 1.52
OPEN - O	0.91 X 2.13
VENTILATOR-V	0.91 X 0.76

ALL DIMENSIONS ARE IN METER
SCALE - 1:100 & 400

APPLICANT :

[KRISHNAMMAL]

ENGINEER :

Er. P.ARJUNAN, D.C.E., Tech..
AP ASSOCIATE
Registered Engineer - SCMC
Consulting & Contractor | Banking Loan
L.B.S. No: 443/2024-2029
Cell : 98659 41802