

DESCRIPTION	SQ.FT	SQ.M
AS PER DOC	6969.60	647.49
AS AT SITE	6969.60	647.49
FMB OR PLR	6969.60	647.49
CONSTRUCTION AREA	812.46	75.48
GROUND FLOOR	508.75	47.26
OPEN SPACE	6460.85	600.22

DESCRIPTION	FEET	METER
SHUTTER RS	15'6"X7'0"	4.72X2.13

SITE BOUNDARY SHOWN IN 

PRO.BUILDING SHOWN IN 










ROAD SHOWN IN 

ALL DIMENSIONS ARE IN "METER"

K. Parthasarathy



APPLICANT : Mr.K.PARTHASARATHY., S/O Mr.KANNAN.

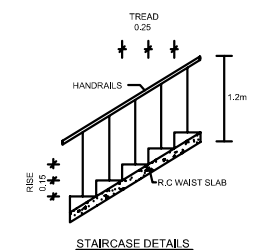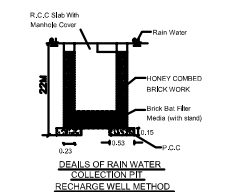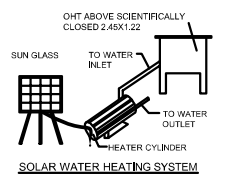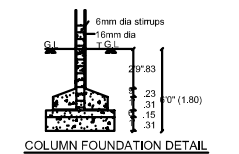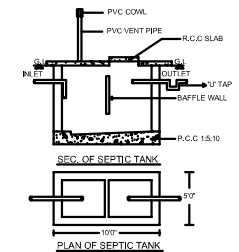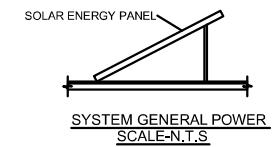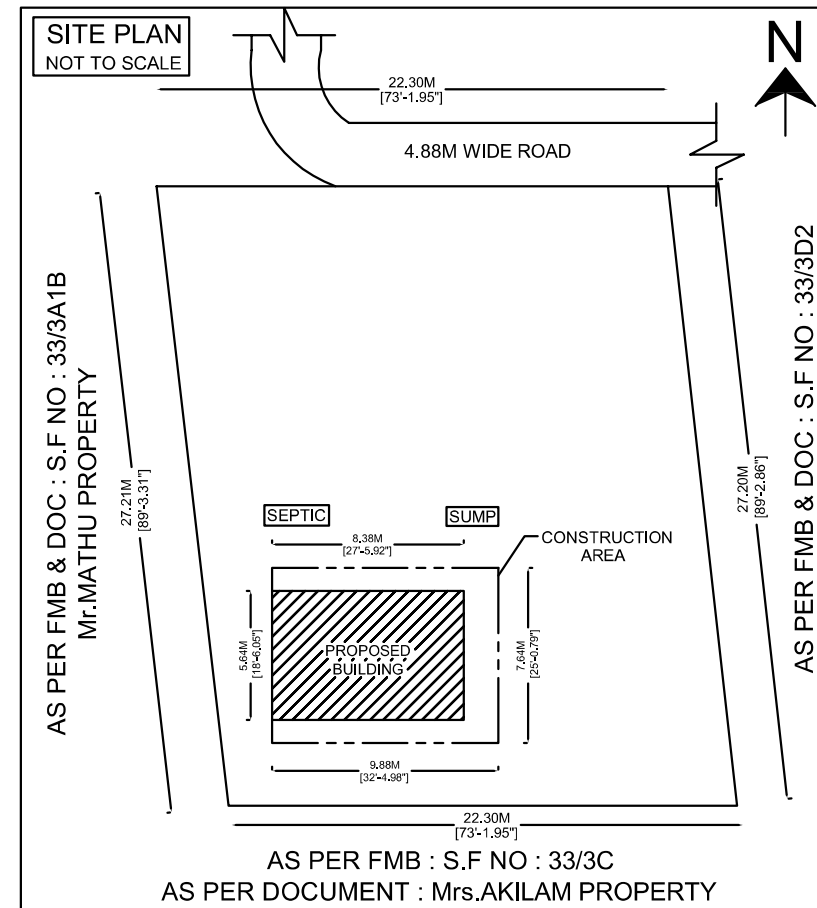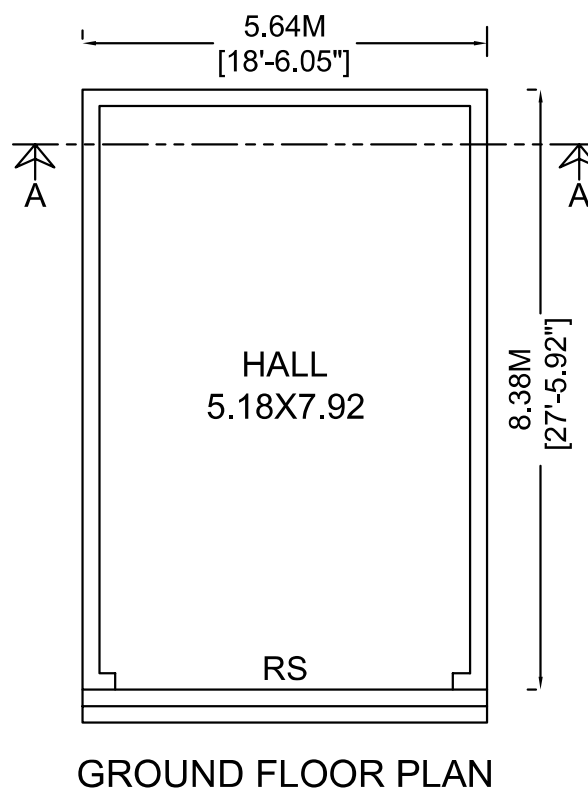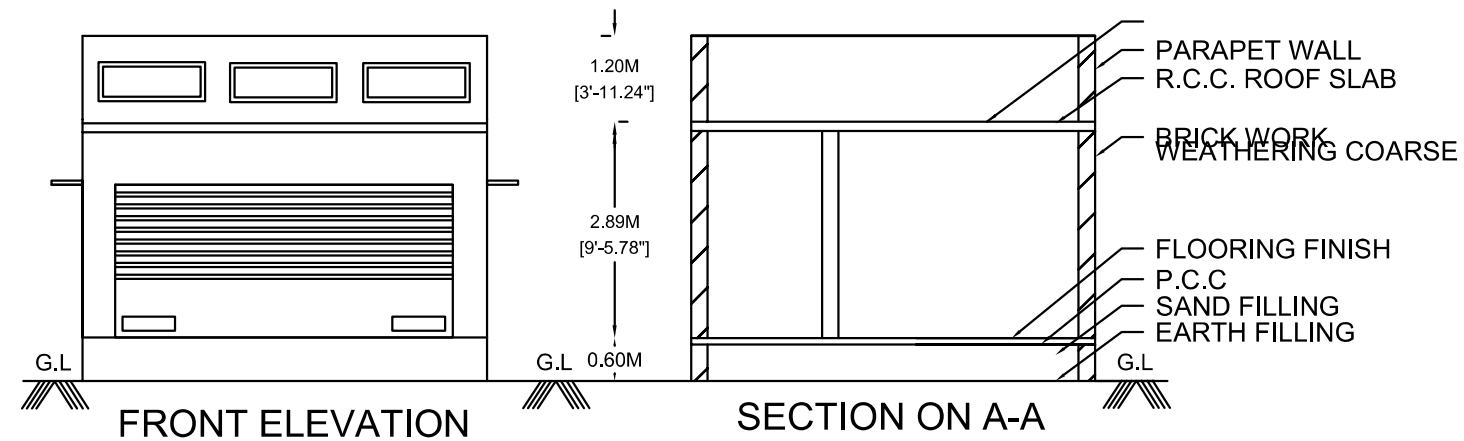

[Handwritten signature]

Er.S.Senthilkumar (BE Civil),
Registered Engineer Grade - II(SWP),
5/554, Nadukaradu, Nattamangalam,
Amanikondalampatti Panchayat,
Panamarathupatti Union,
Salem - 636010. Cell : 8056356469