
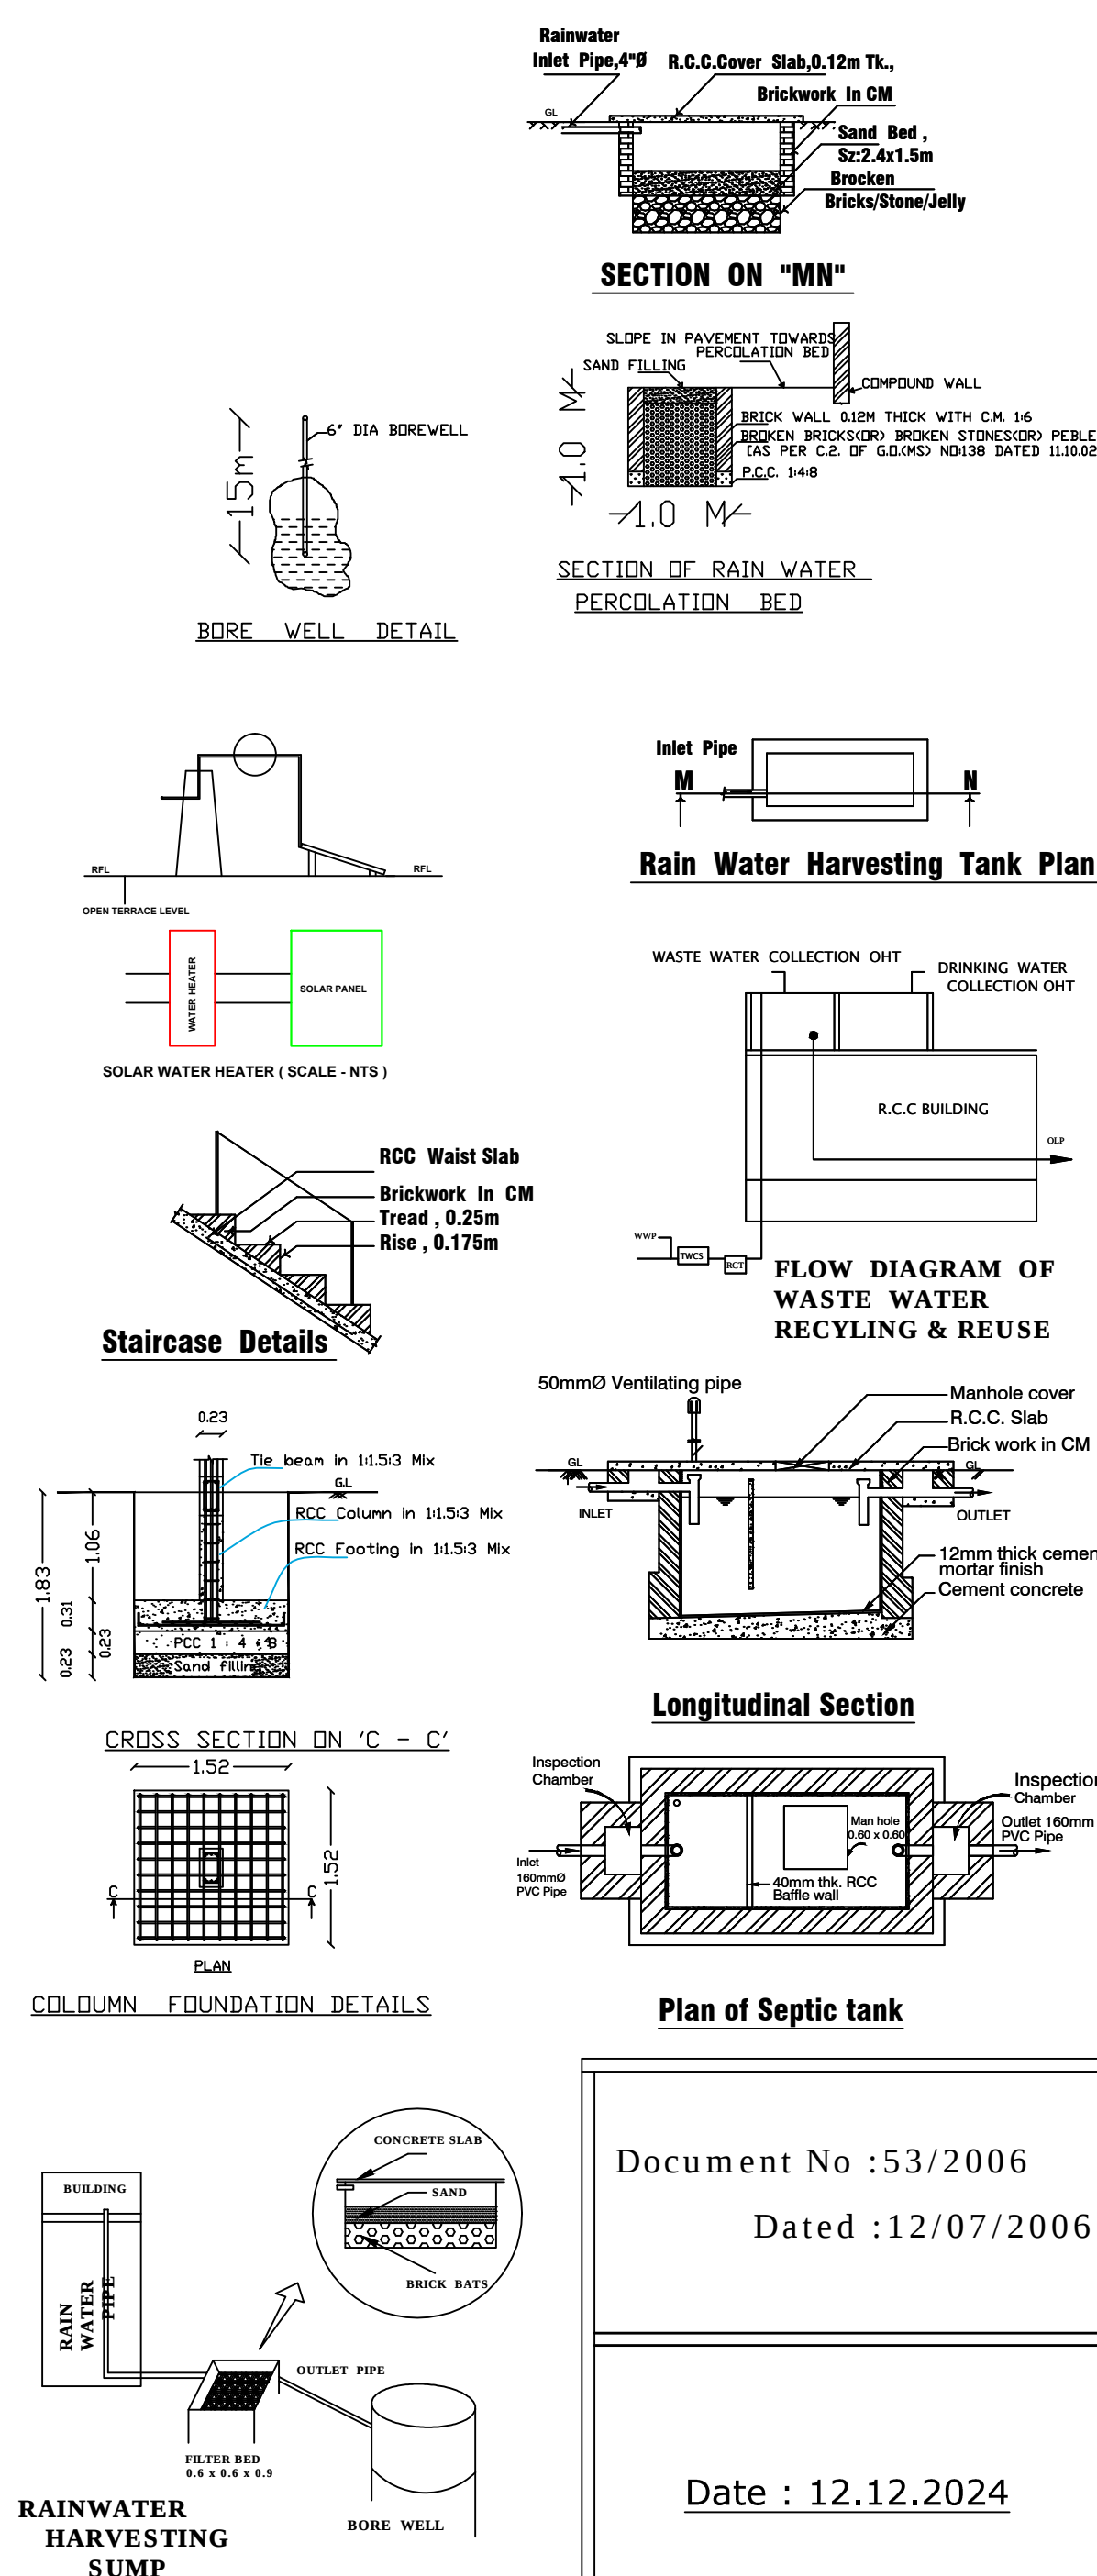
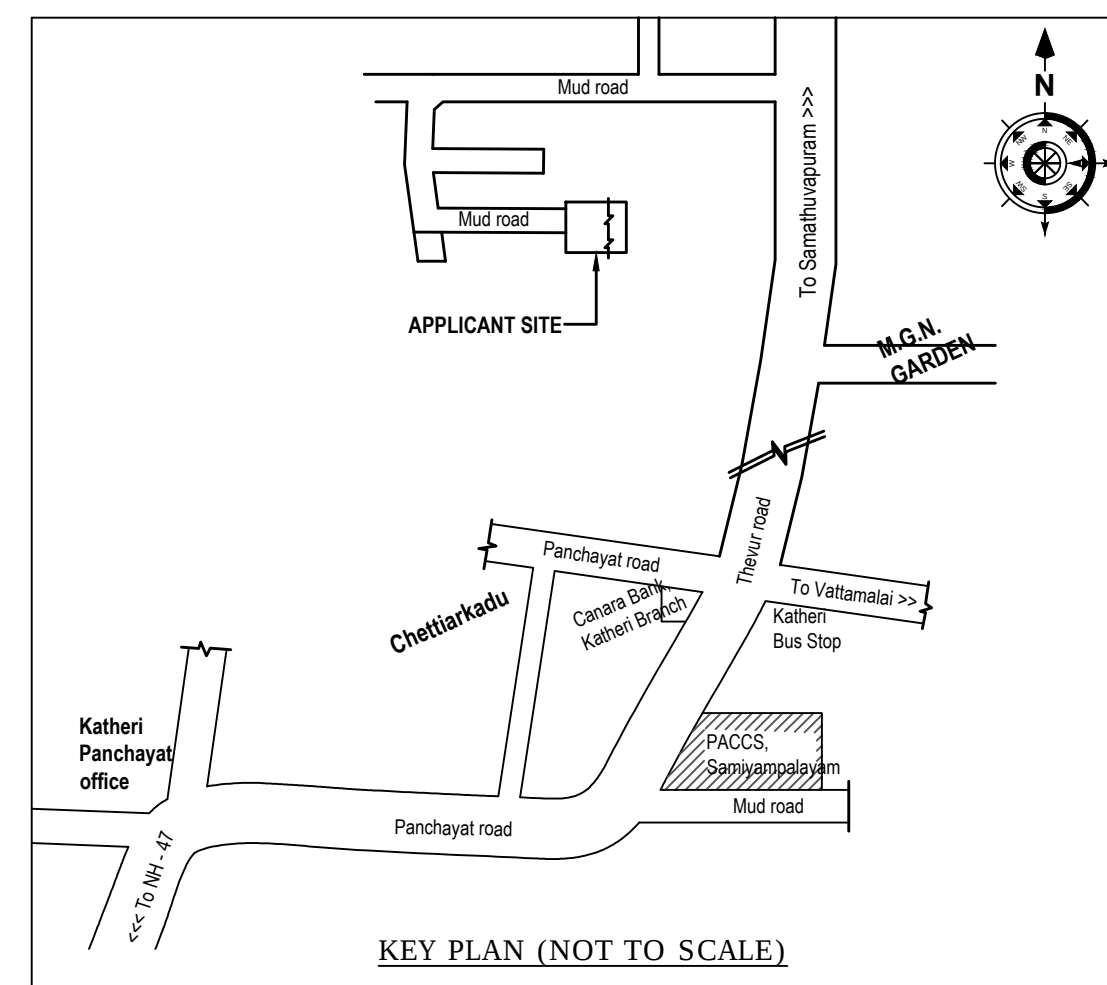
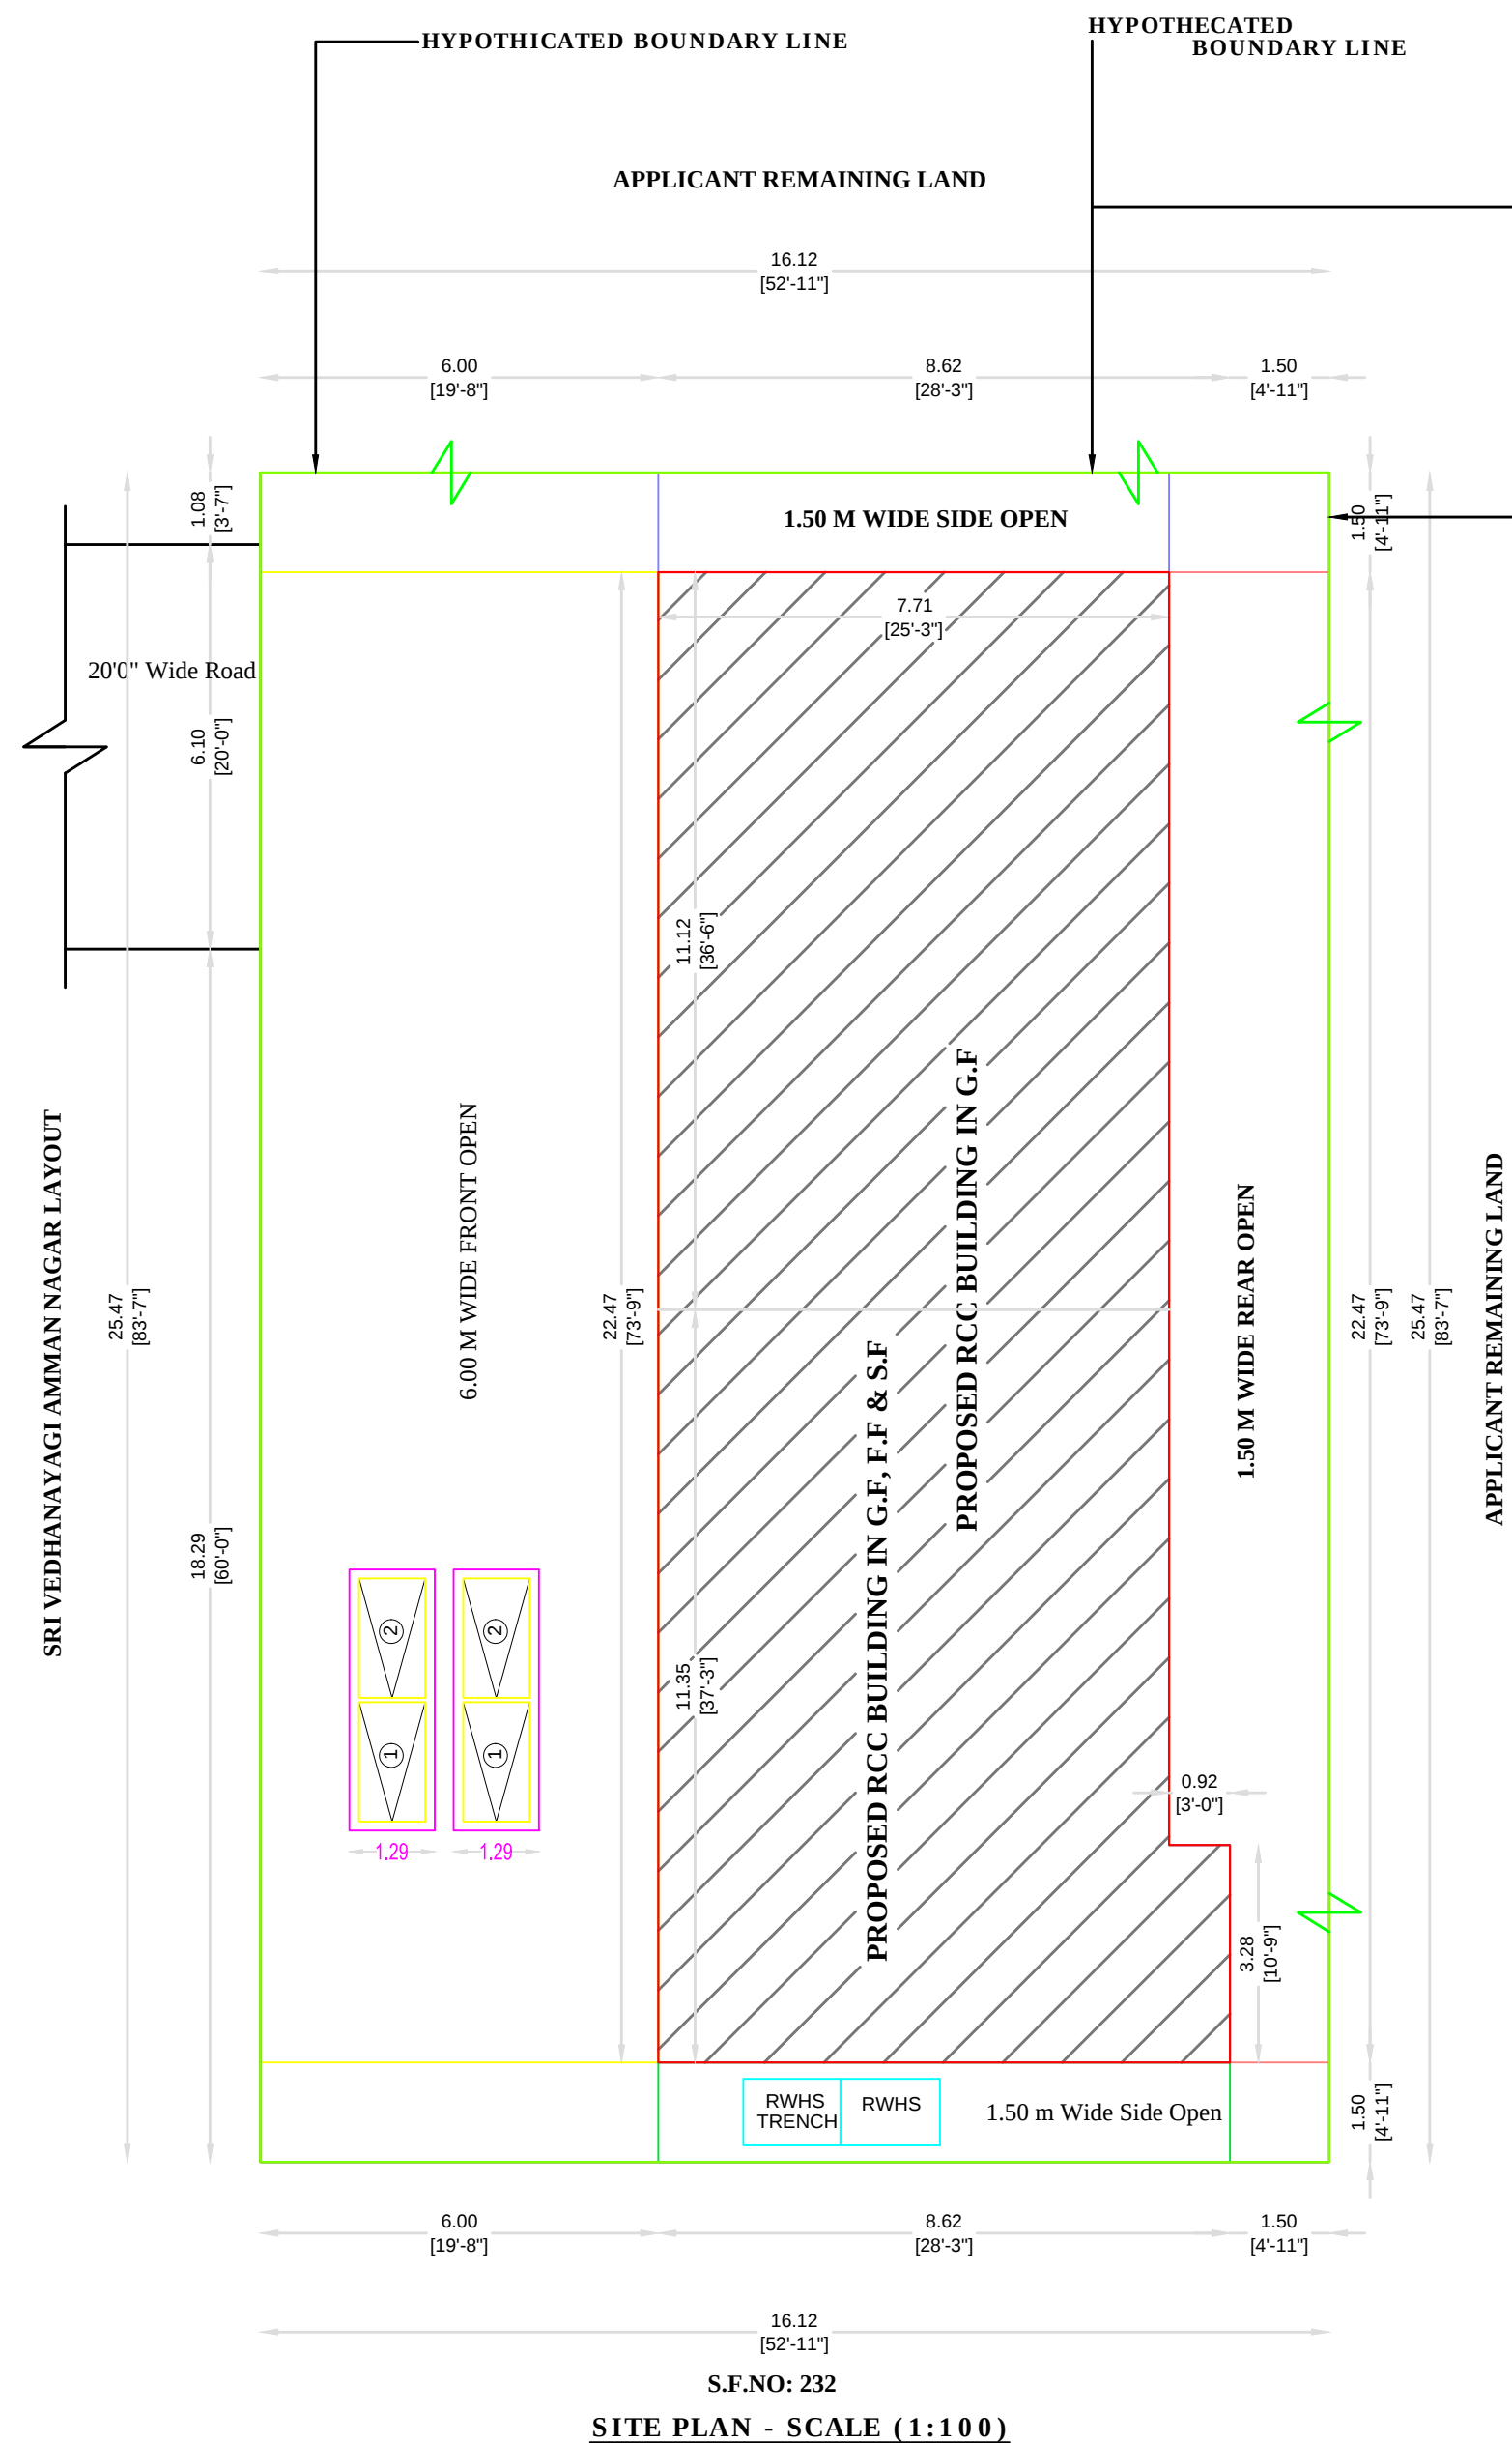


Patta No: 1345, Katheri Village & Panchayat, (Near Vedhanayagi Amman Nagar), Katheri to Thevur road, Katheri, Sankari Taluk, Salem District – 638 183.

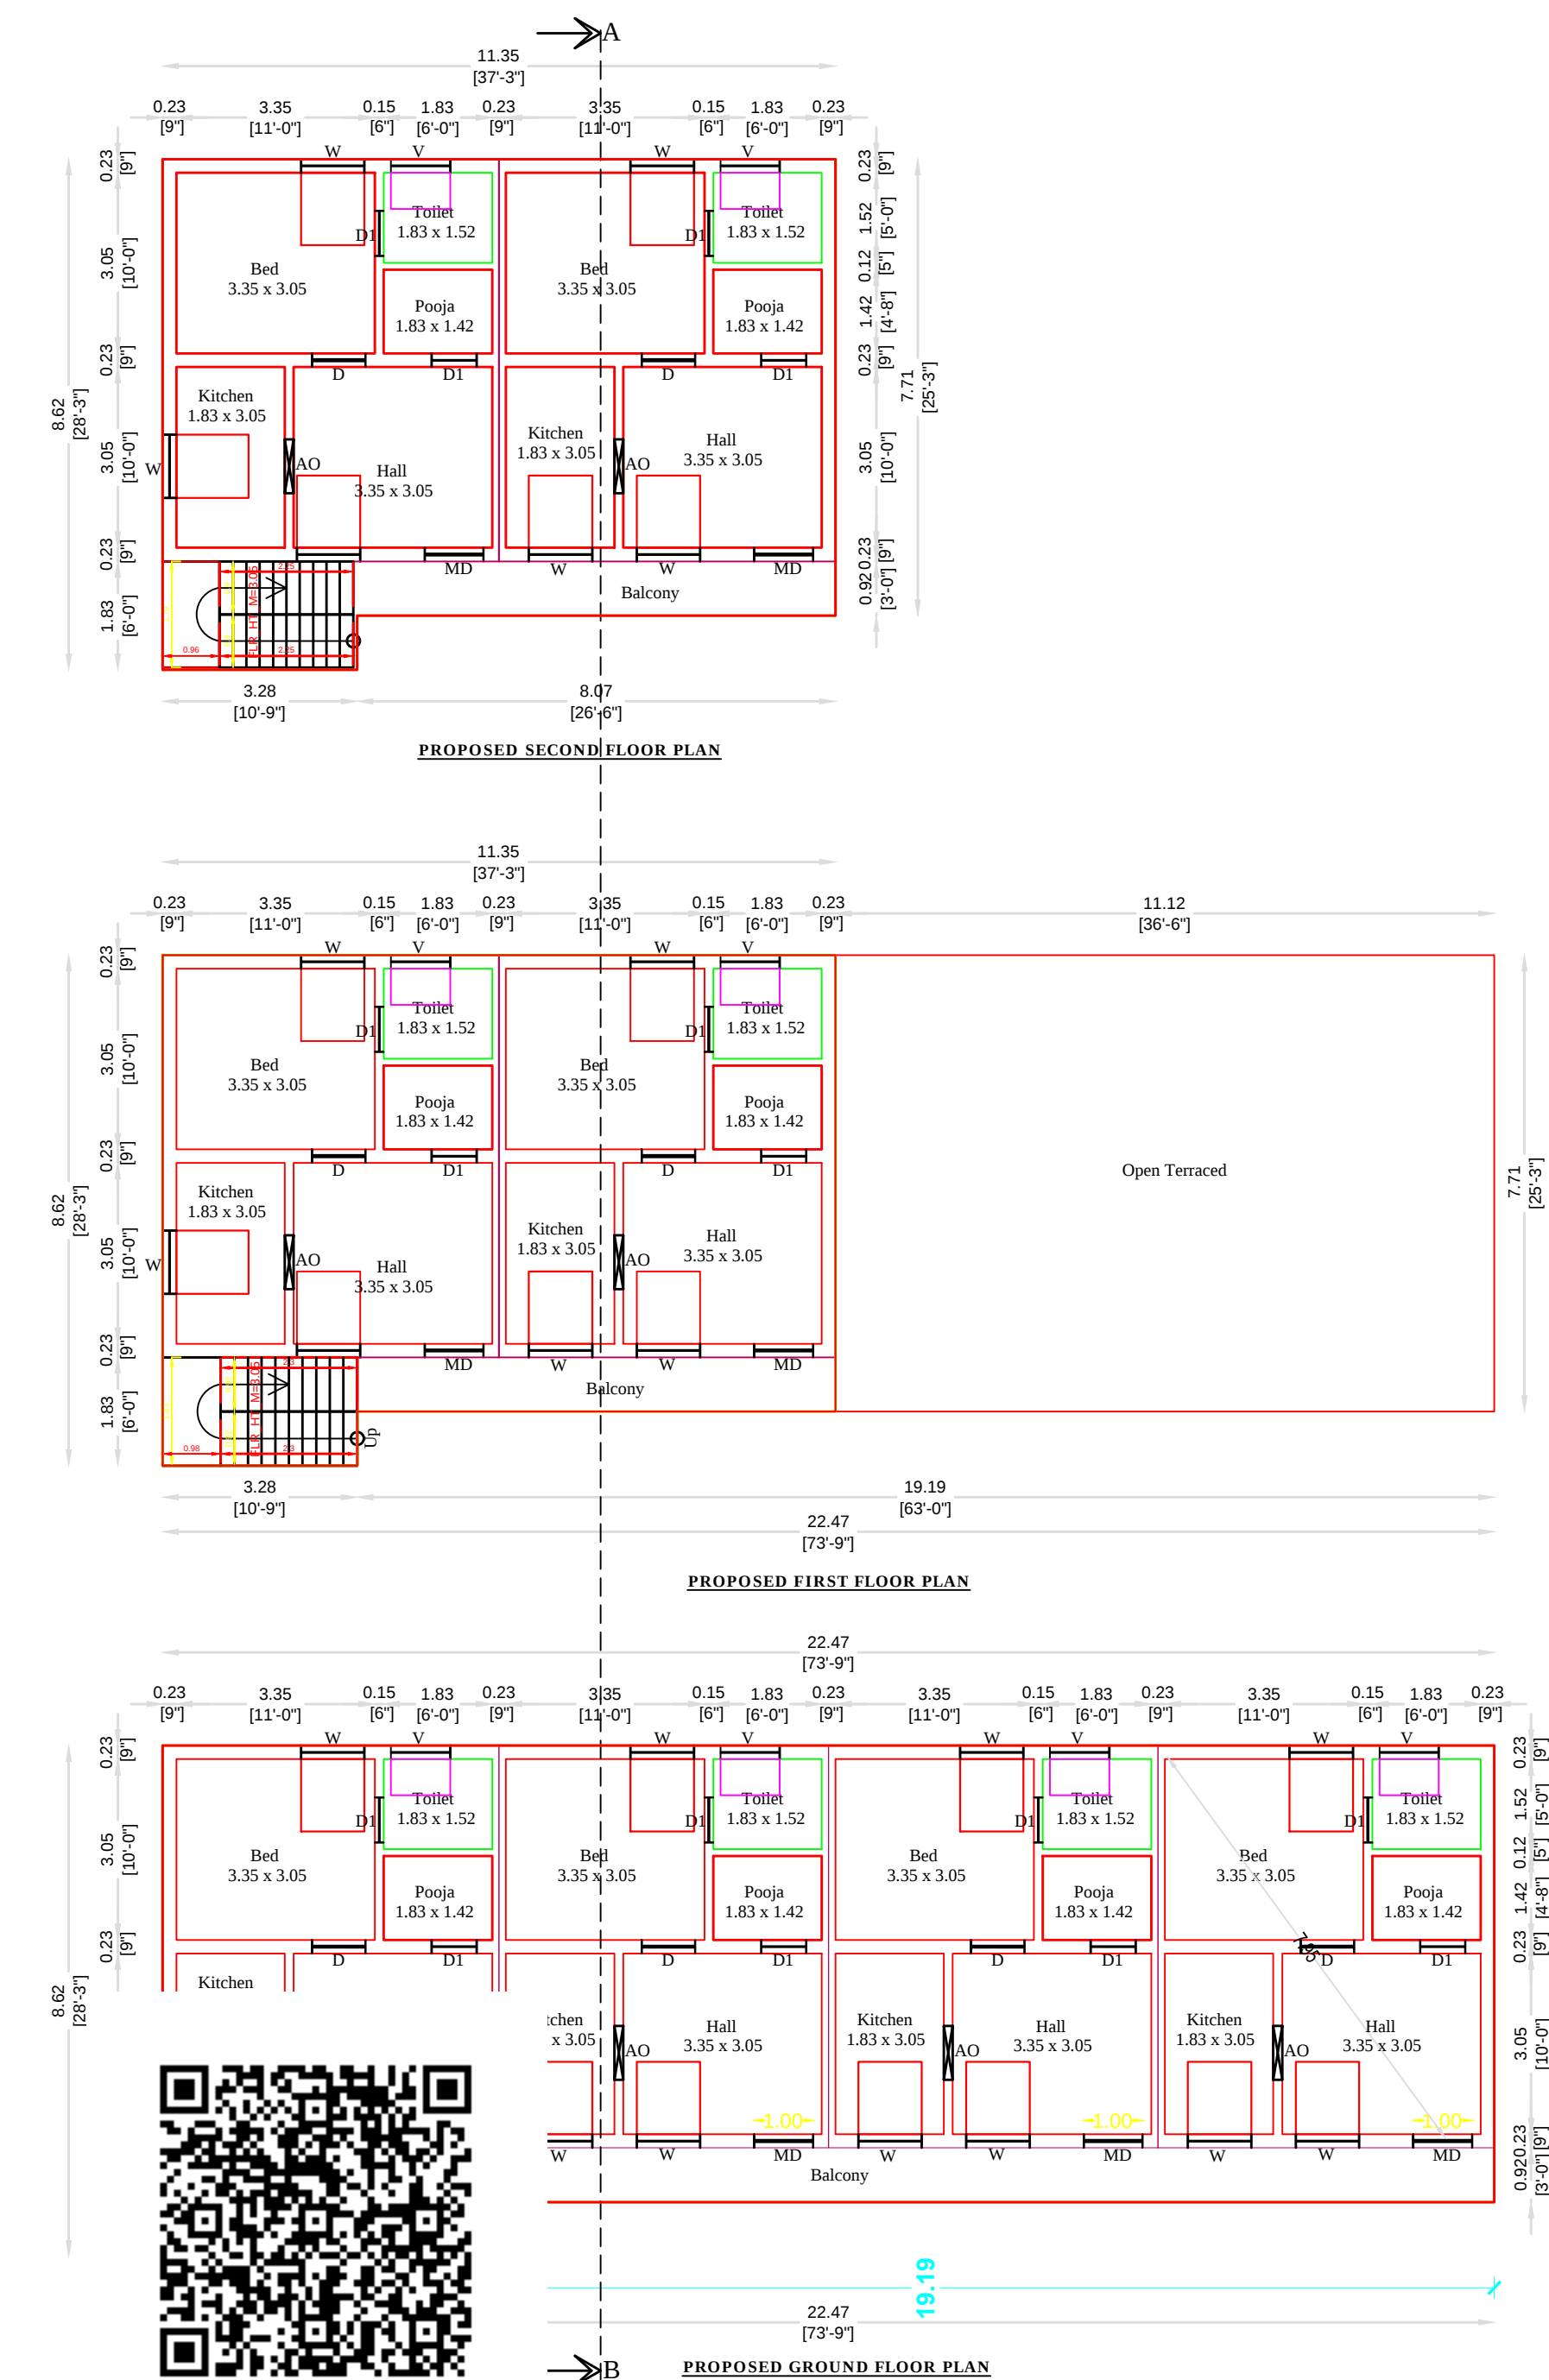

1.THIRU.S.V.SANKAR,
S/o.Thiru.K.M.Velumani.

2.THIRU.M.V.M.KANNAN
S/o.Thiru.K.M.Velumani.

AREA DETAILS		
DESCRIPTION	SQ.M	SQ.FT
Area of the Applicant Site (Item-I - 1.06 Acre)	4289.67	46173.60
Hypothicated Area of the Applicant Site	410.58	4419.44
Area of the Proposed RCC building in G.F	176.13	1895.84
Area of the Proposed RCC building in F.F	90.45	973.59
Area of the Proposed RCC building in S.F	90.45	973.59
Area of the Open space	234.45	2523.60
Carpet area of the Proposed RCC building in G.F	81.75	880.00
Carpet area of the Proposed RCC building in F.F	40.87	440.00
Carpet area of the Proposed RCC building in S.F	40.87	440.00

JOINERY DETAILS		
DESCRIPTION	FEET	METER
DOOR - MD	3'3" x 7'0"	1.00 x 2.13
DOOR - D	3'0" x 7'0"	0.91 x 2.13
DOOR - D1	2'6" x 7'0"	0.76 x 2.13
WINDOW - W	4'0" x 4'0"	1.22 x 1.22
WINDOW - W1	3'4" x 4'0"	1.02 x 1.22
WINDOW - W2	3'0" x 4'0"	0.91 x 1.22
OPEN - O	3'0" x 7'0"	0.91 x 2.13
OPEN - O1	4'0" x 7'0"	1.22 x 2.13
VENTILATOR- V	2'0" x 2'0"	0.61 x 0.61

INDEX:-

APPLICANT SITE BOUNDARY SHOWN IN

PROPOSED BUILDING SHOWN IN


RWHS SHOWN IN

ROAD SHOWN IN

SCALE - 1:100

ALL DIMENSIONS ARE IN "METRE AND FEET"

ALL ROOMS ARE HAVING SUFFICIENT "VENTILATION"

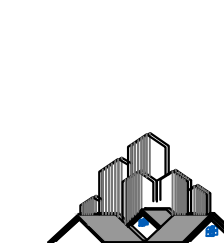

Er.VELU.B.E.,Civil
Consulting Civil Engineers

VSA PLANNERS & CONSTRUCTION

📍 **Sree Sarvam Business park, Salem main road, (Near Federal Bank),Opp.site Power Office, Komarapalayam - 638 183.**

☎ Cell : 98658 - 85289 | 63817 - 35043 || OFFICE GPS - 11°26'37.4"N 77°42'45.0"E || 📧 vsaconstruction123@gmail.com

APPLICANT	ENGINEER
 	 Er. V. VELU, B.E., Civil VSA Promoters & Construction Sree Sarvam Business Park, Salem Main Road, (Near Federal Bank), Oppsite Power Office, Komarapalayam - 638 183. Cell : 63817 35043, 98658 85289