
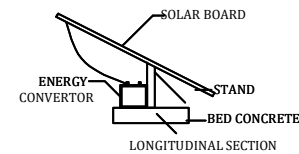
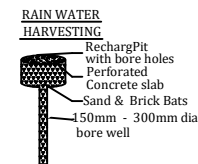
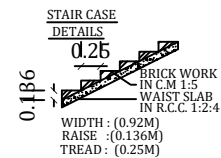
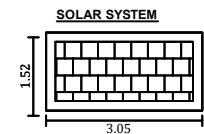
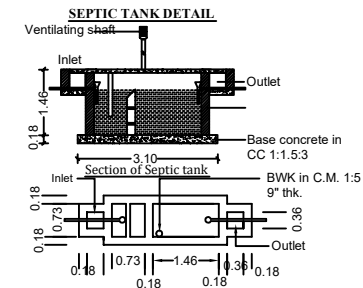
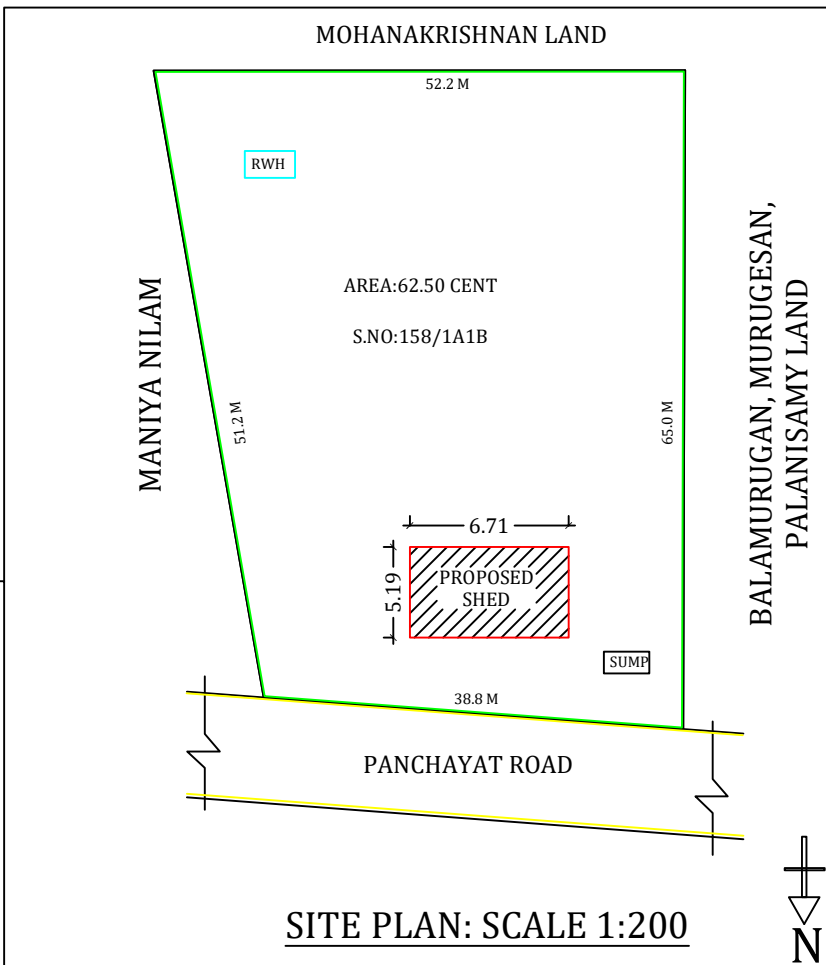
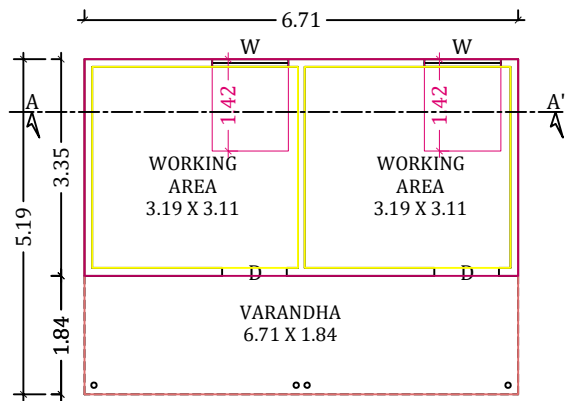


PLAN SHOWING THE PROPOSED CONSTRUCTION OF G.I. SHEET ROOF COMMERCIAL BUILDING IN GROUND FLOOR AT NEW SUB DIV. S.NO:158/1A1B, AMANI KUTTAPATTI VILLAGE AND PANCHAYAT, MECHERI UNION, METTUR TALUK, SALEM DISTRICT.

APPLICANT : 1. Mr. K. MARIYAPPAN S/O Mr. KOMARAPPAN
2. Mrs. V. BALAMBIGAI W/O Mr. K. MARIYAPPAN

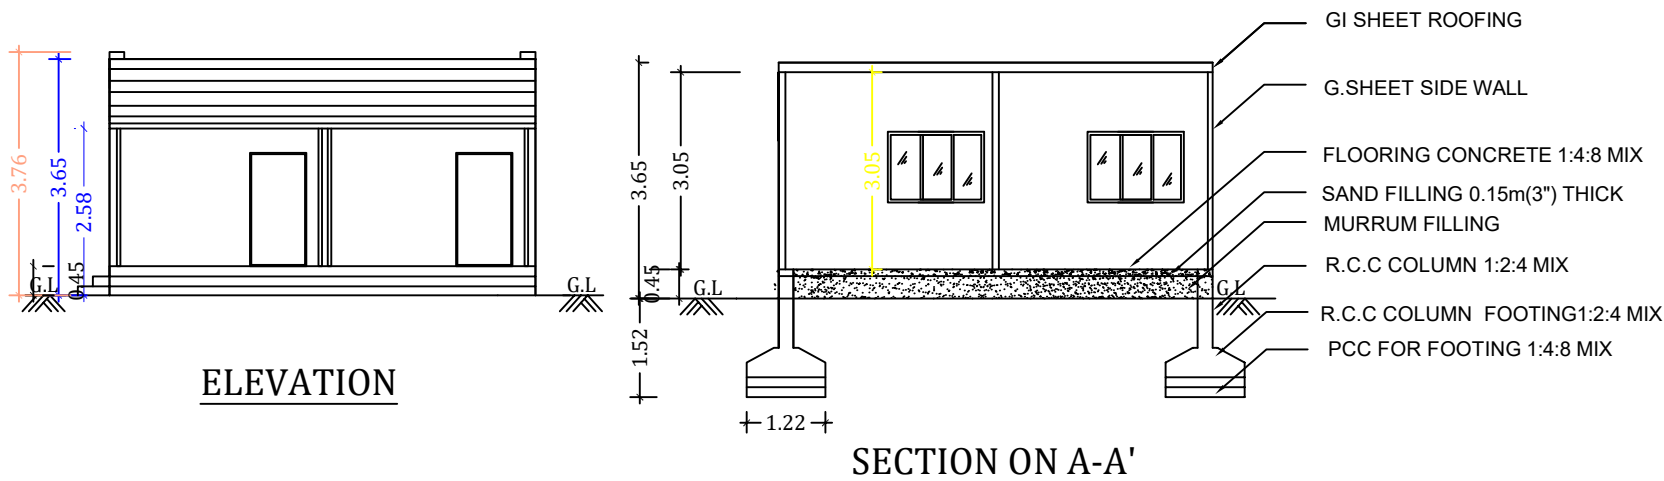

JOINERY DETAILS:			
SHUTTER-RS	8'0" X 7'0"	2.44 X 2.13	
DOOR	3'3" X 7'0"	1.00 X 2.13	
DOOR 1	2'6" X 7'0"	0.76 X 2.13	
OPEN	3'3" X 7'0"	1.00 X 2.13	
WINDOW	6'0" X 5'0"	1.83 X 1.52	
WINDOW 1	4'0" X 4'6"	1.22 X 1.37	
VENTILLATOR	3'0" X 2'6"	0.91 X 0.76	

AREA DETAILS:	SQ.FT	SQ.MT
AREA OF THE SITE-(62.5 Cent)	27224.85	2529.25
AREA OF GI ROOF SHED	374.48	34.79
AREA OF OPEN SPACE	26850.37	2492.46

F.S.I. AREA: 0.0137	
PLOT COVERAGE: 1.375 %	

BOUNDARY SHOWN IN -	
PROPOSED SHOWN IN -	
ROAD SHOWN IN -	

SCALE	
SCALE 1:100	ALL DIMENSIONS ARE IN METER

APPLICANT:

K. Mariyappan
V. Balambigai

ENGINEER :

Er.A.VIJAYAKUMAR, B.E., M.I.E., A.I.V.,
TAMIL BUILDERS
Chartered Engineer No:M-1758262
Registered Engineer DTCP-02/2022
Registered Engineer SCMC-313/2023
Opp. Govt. Medical College,
SALEM-30, Ph:95856 86400.