

AREA DETAILS:

DESCRIPTION	SQ.FT	SQ.M
AS PER DOC	16552.80	1537.79
AS AT SITE	16552.80	1537.79
FMB OR PLR	16552.80	1537.79
CONSTRUCTION AREA	3229.63	300.04
GROUND FLOOR	1999.95	185.80
OPEN SPACE	1229.68	114.24

JOINERY DETAILS:

DESCRIPTION	FEET	METER
SHUTTER RS	16'0"X7'0"	4.87X2.13
WINDOW W	5'0"X4'6"	1.52X1.37

COLOR INDEX :

SITE BOUNDARY SHOWN IN	
PRO.BUILDING SHOWN IN	
ROAD SHOWN IN	
ALL DIMENSIONS ARE IN "METER"	

APPLICANT : Mr.V.SANTHAPPAN.

J. MiniMani

REGISTERED ENGINEER :




[Signature]

Er.S.Senthilkumar (BE Civil),
Registered Engineer Grade - II(SWP),
5/554, Nadukaradu, Nattamangalam,
Amanikondalampatti Panchayat,
Panamarathupatti Union,
Salem - 636010. Cell : 8056356469

OFFICE USE :

PLAN SHOWING THE PROPOSED CONSTRUCTION OF R.C.C TERRACED ROOFING GROUND FLOOR
COMMERCIAL BUILDING IN S.F.NO : 18/314, PATTA NO : 287, DASANAICKENPATTI
VILLAGE & PANCHAYAT, AYOTHIYAPATTINAM UNION, SALEM TALUK, SALEM DISTRICT.

APPLICANT : Mrs.K.MINI., W/O Mr.MANIKANDAN.

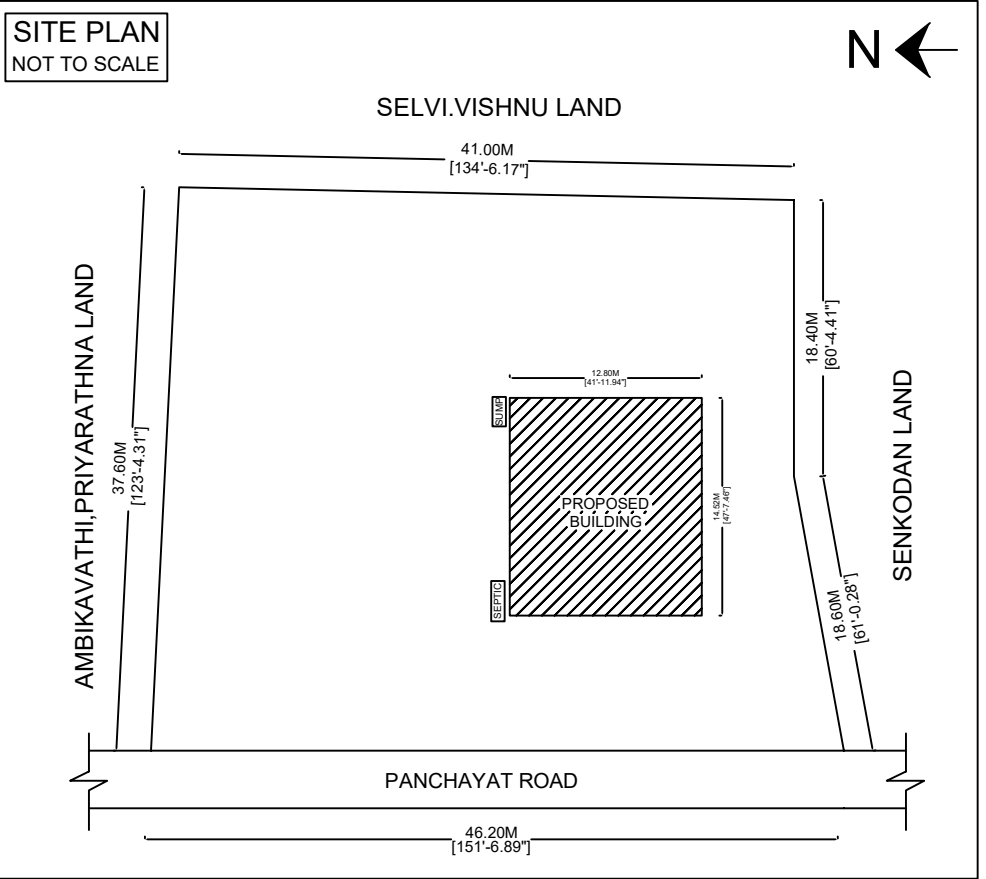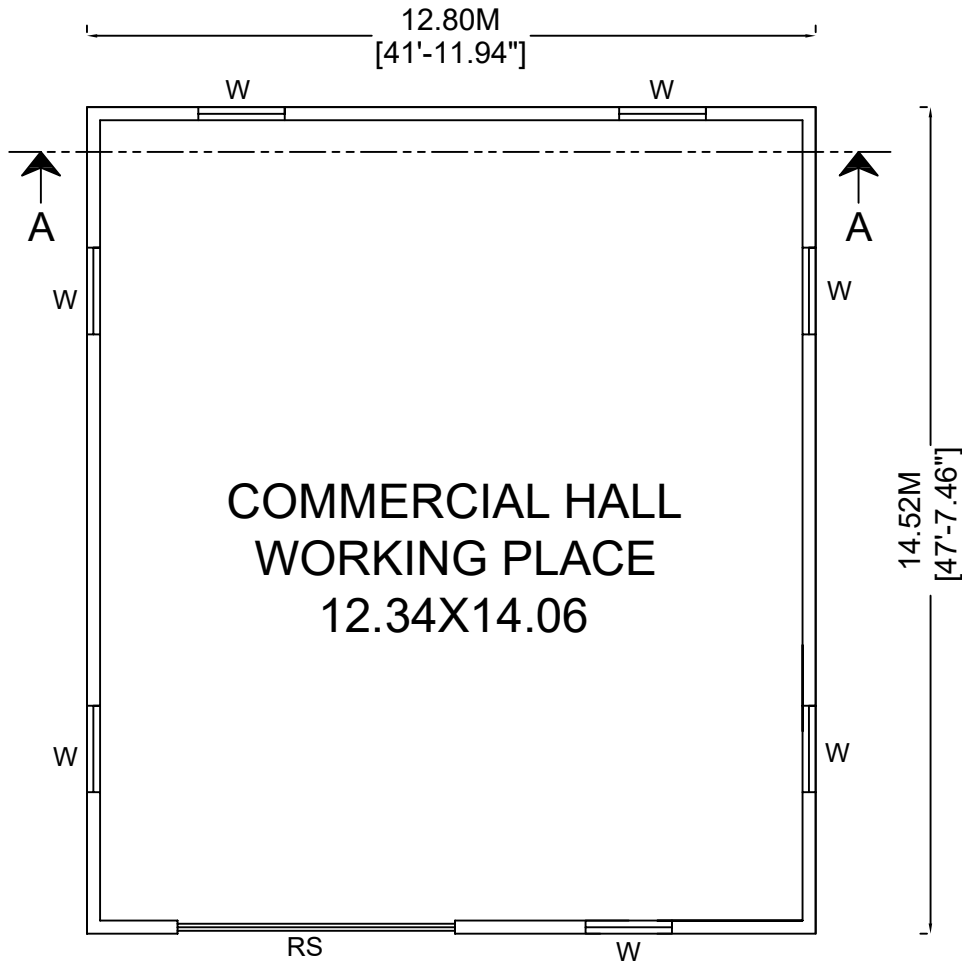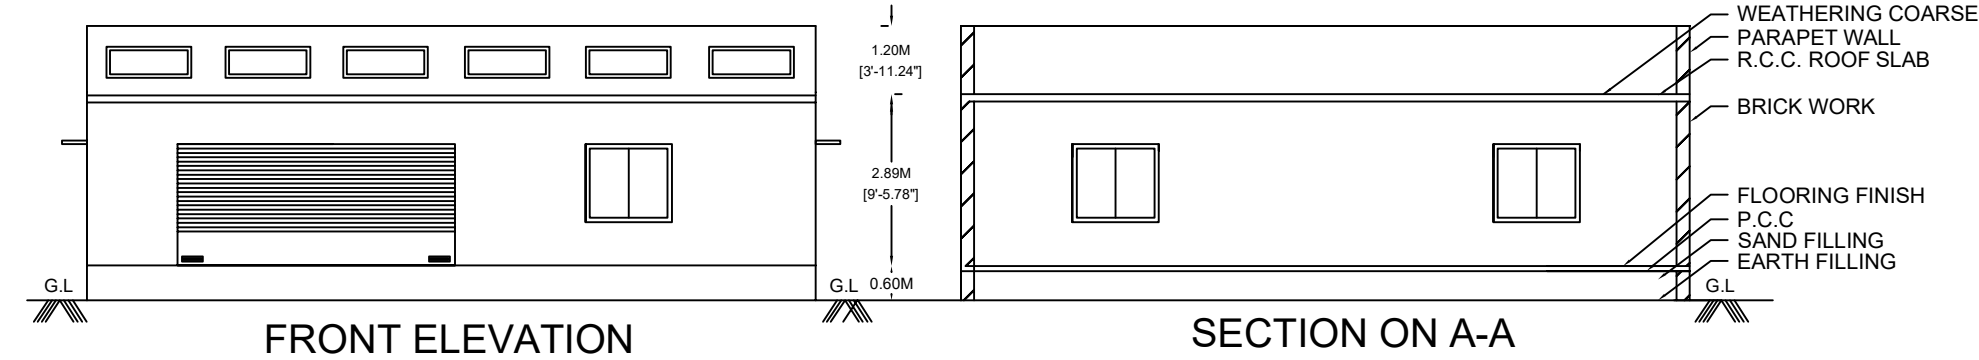

GROUND FLOOR PLAN

