

AREA DETAILS:		
DESCRIPTION	SQ.FT	SQ.M
AS AT SITE	26136.00	2428.09
AS PER DOC	26136.00	2428.09
FMB OR PLR	26136.00	2428.09
CONSTRUCTION AREA	650.36	60.42
GROUND FLOOR	384.92	35.76
OPEN SPACE	265.44	24.65

JOINERY DETAILS:		
DESCRIPTION	FEET	METER
MAIN DOOR MD	3'6"X7'0"	1.07X2.13
DOOD D	3'3"X7'0"	1.00X2.13
DOOR D1	2'6"X7'0"	0.76X2.13
OPEN O	3'0"X7'0"	0.91X2.13
WINDOW W	5'0"X4'6"	1.52X1.37
WINDOW W1	3'0"X4'6"	0.91X1.37
WINDOW W2	3'0"X4'6"	0.91X1.37
VENTILATER V	2'6"X2'0"	0.76X0.60

COLOR INDEX :		
SITE BOUNDARY SHOWN IN		
PRO.BUILDING SHOWN IN		
ROAD SHOWN IN		

ALL DIMENSIONS ARE IN "METER"

APPLICANT SIGN :

Handwritten signature of the applicant.


REGISTERED ENGINEER :

Er.S.Senthilkumar (BE Civil),
Registered Engineer Grade - II(SWP),
5/554, Nadukaradu, Nattamangalam,
Amanikondalampatti Panchayat,
tti Union,
l : 8056356469




PLAN SHOWING THE PROPOSED CONSTRUCTION OF R.C.C TERRACED ROOF GROUND FLOOR RESIDENTIAL BUILDING IN S.F.NO : 12/1K, PATTA NO : 850, ARIYAPALAYAM VILLAGE & PANCHAYAT, PETHANAICKENPALAYAM UNION, PETHANAICKENPALAYAM TALUK, SALEM DISTRICT.

APPLICANT : Mrs.V.NALLAMMAL., W/O Mr.VELMURUGAN.

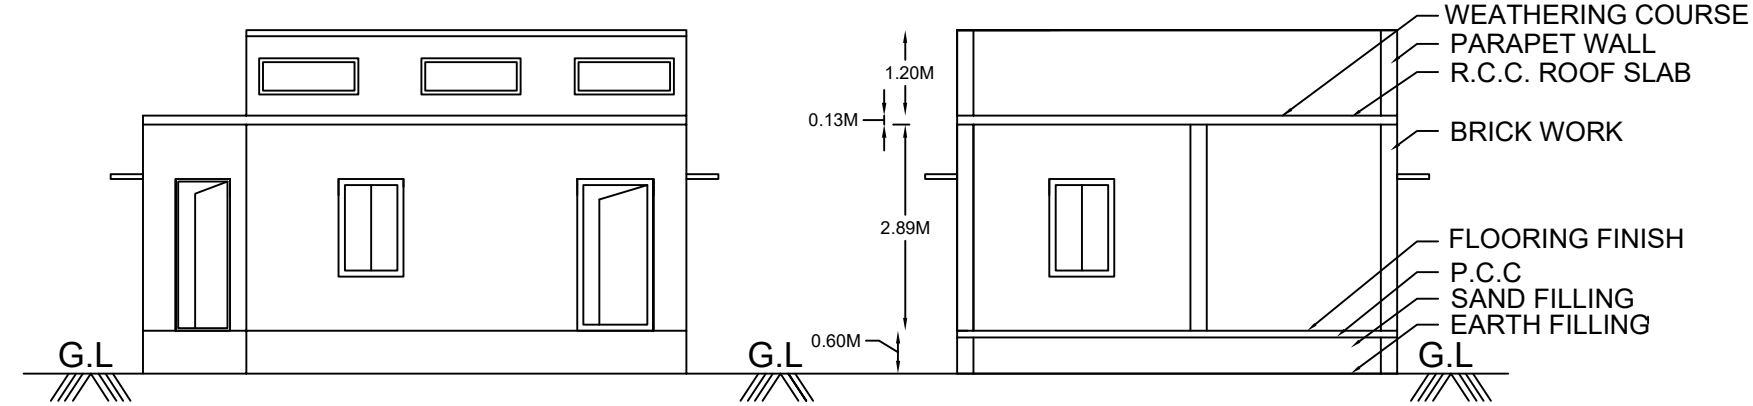


FRONT ELEVATION

SECTION ON A-A

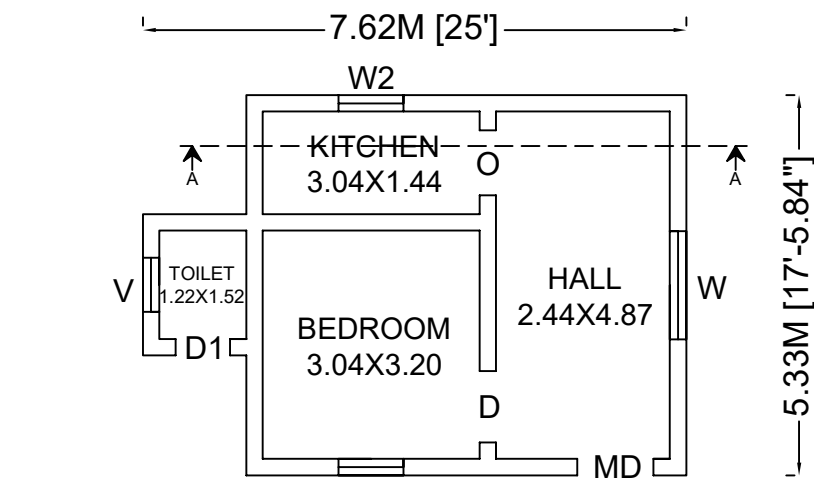

GROUND FLOOR PLAN

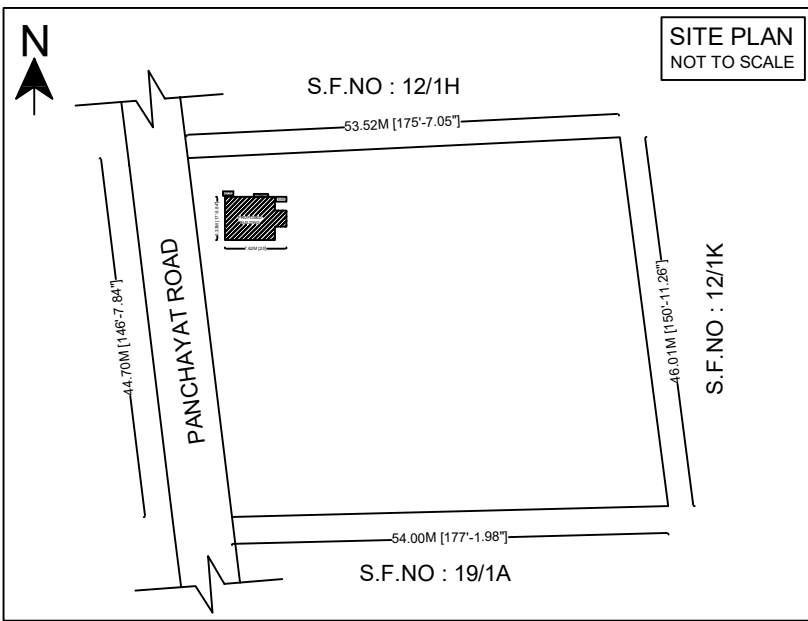

SITE PLAN
NOT TO SCALE

