



PLAN SHOWING THE PROPOSED CONSTRUCTION OF RCC ROOF COMMERCIAL BUILDING IN GROUND FLOOR AT S.F.NO:148/7C, SUB DIVISION S.F.NO:148/7C1, NEW SUB DIVISION S.F.NO:148/7C1C, PATTA NO:6442, BELUR TO THUMBAL ROAD, SEKKADIPATTY VILLAGE, VELLALAPATTY PANCHAYAT, PETHANAICKENPALAYAM TALUK, SALEM DISTRICT.

NAME OF APPLICANT :Mr.S.S.MANIKANDAN, S/O SRINIVASAN.

SCALE : 1:100

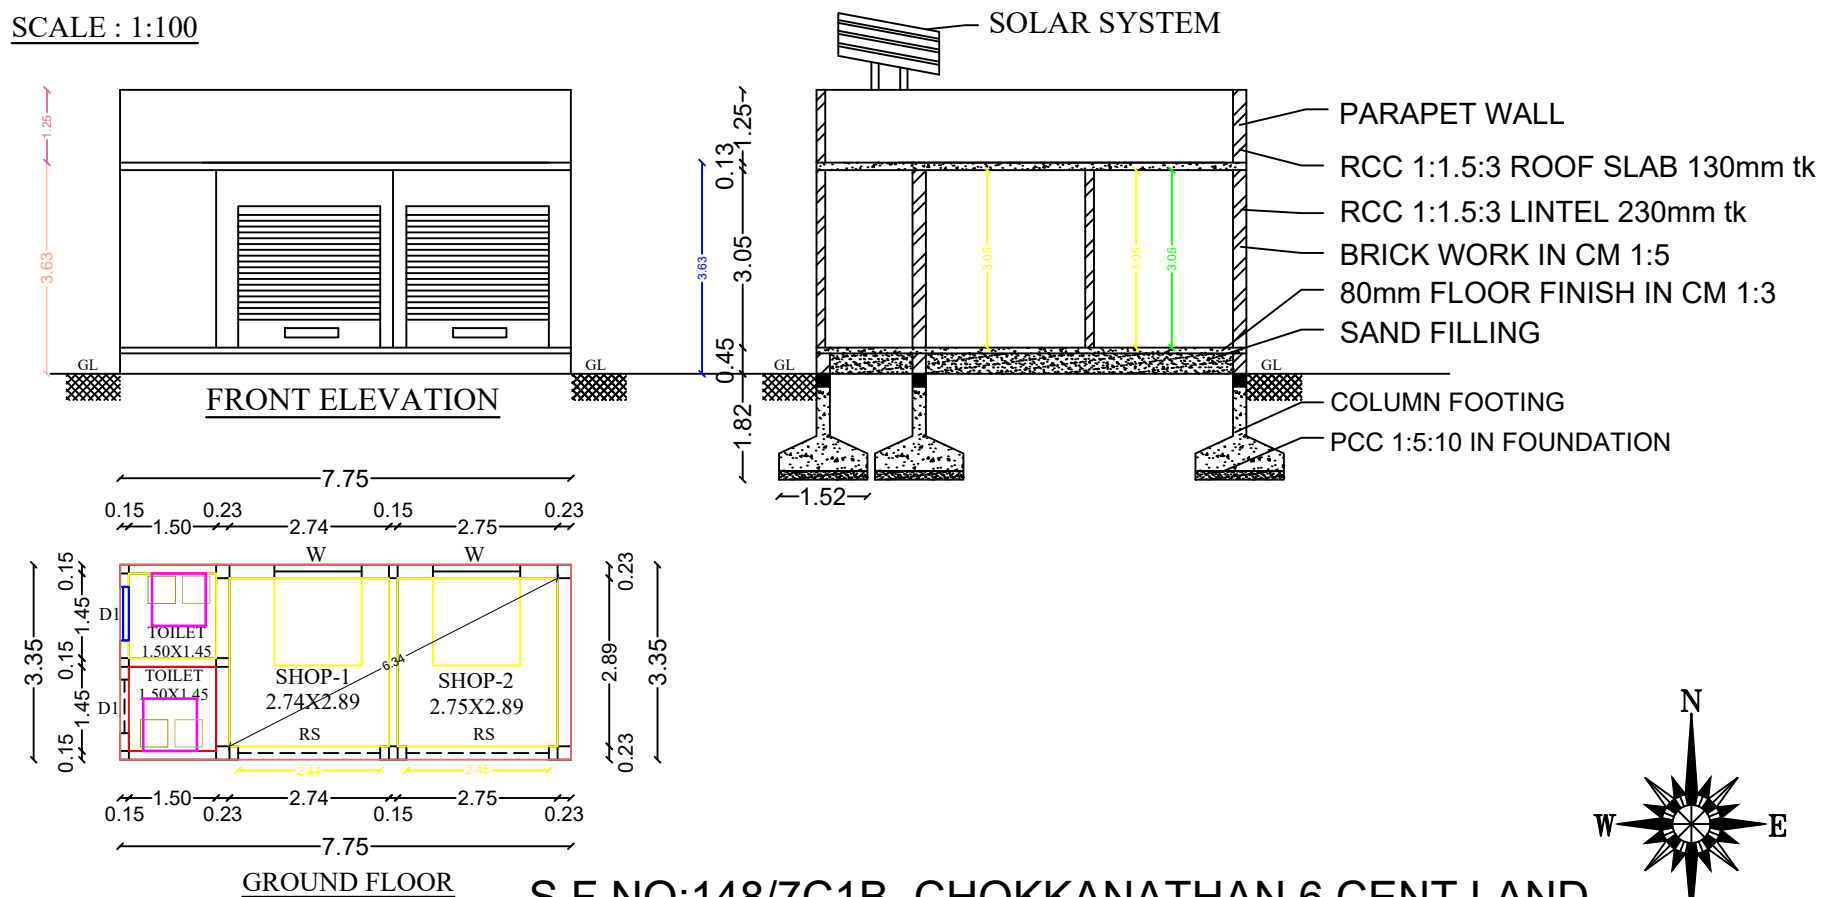

S.F.NO:148/7C1B, CHOKKANATHAN 6 CENT LAND 24.4m

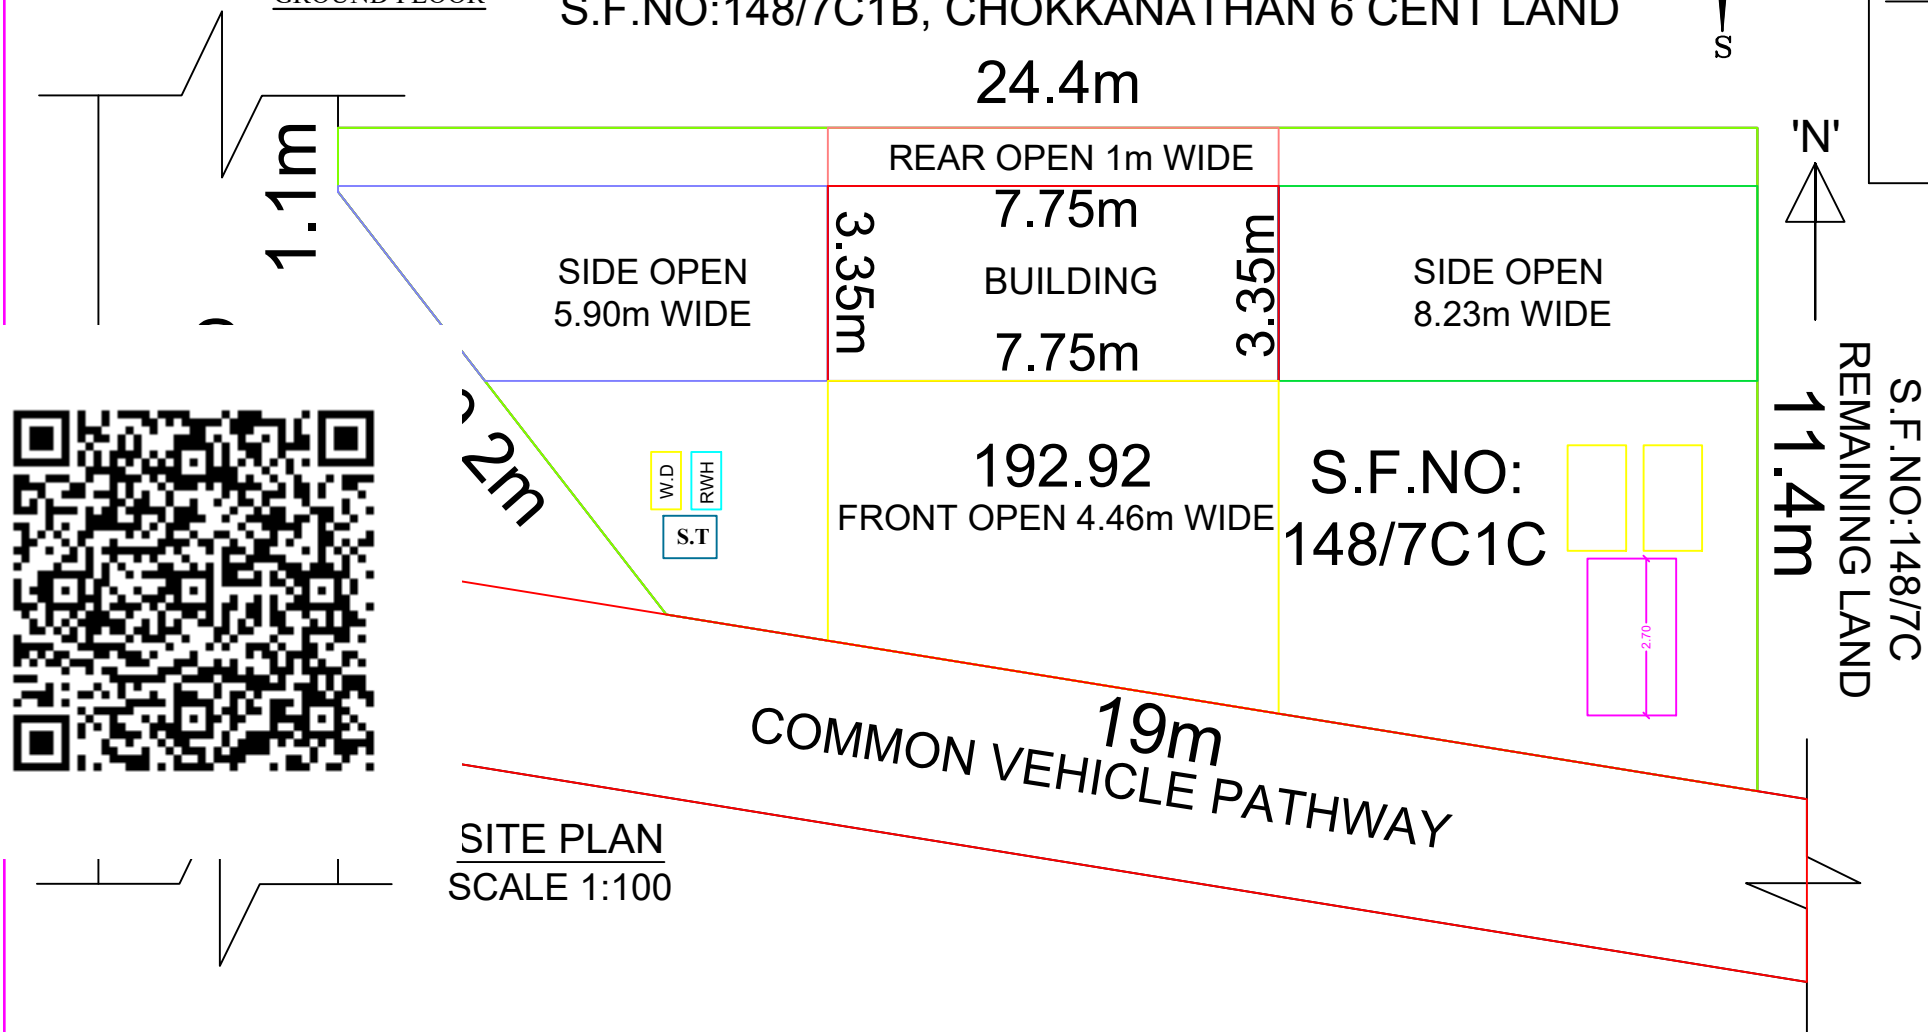

PLAN ELEVATION AND SECTION	SCALE 1:100	ALL DIMENSIONS ARE IN "METRE"
----------------------------	-------------	-------------------------------

SCHEDULE OF JOINERIES :-		
JOINERYS	Ft	M
D-DOOR	3'6" X 7'0"	1.06 X 2.13
D1 - DOOR	3'0" X 7'0"	0.91 X 2.13
W - WINDOW	3'6" X 4'0"	1.06 X 1.22
W1 - WINDOW	5'0" X 6'0"	1.52 X 1.83
W2 - WINDOW	6'0" X 6'0"	1.83 X 1.83
V - VENTILATOR	3'0" X 2'0"	0.91 X 0.61

AREA PARTICULARS	IN SQM	IN SFT
☐ TOTAL AREA	= 202.32m ²	2177.80sft
AS PER DEED	= 202.53m ²	2180.00sft
AS PER FMB	= 213.42m ²	2297.25sft
AS PER PATTA	= 202.32m ²	2177.80sft
☐ PROPOSED BUILDING		
GROUND FLOOR	= 25.96m ²	279.43sft
CARPET AREA (GF)	= 20.25m ²	217.97sft
AREA OF OPEN SPACE (GF)	= 176.36m ²	1898.37sft

REGISTERED ENGINEER:-

Er.M.VIJAYA BARATHI, D.C.E.,L.I.V.,M.I.S.T.E.,
V.J.BUILDERS & CONSTRUCTIONS,
884D, LPNV Complex Inside,
ATTUR MUNICIPLALITY,
ATTUR TOWN & TALUK,
SALEM DISTRICT.9944478899

APPLICANT:-

Mr.S.S.MANIKANDAN.

