

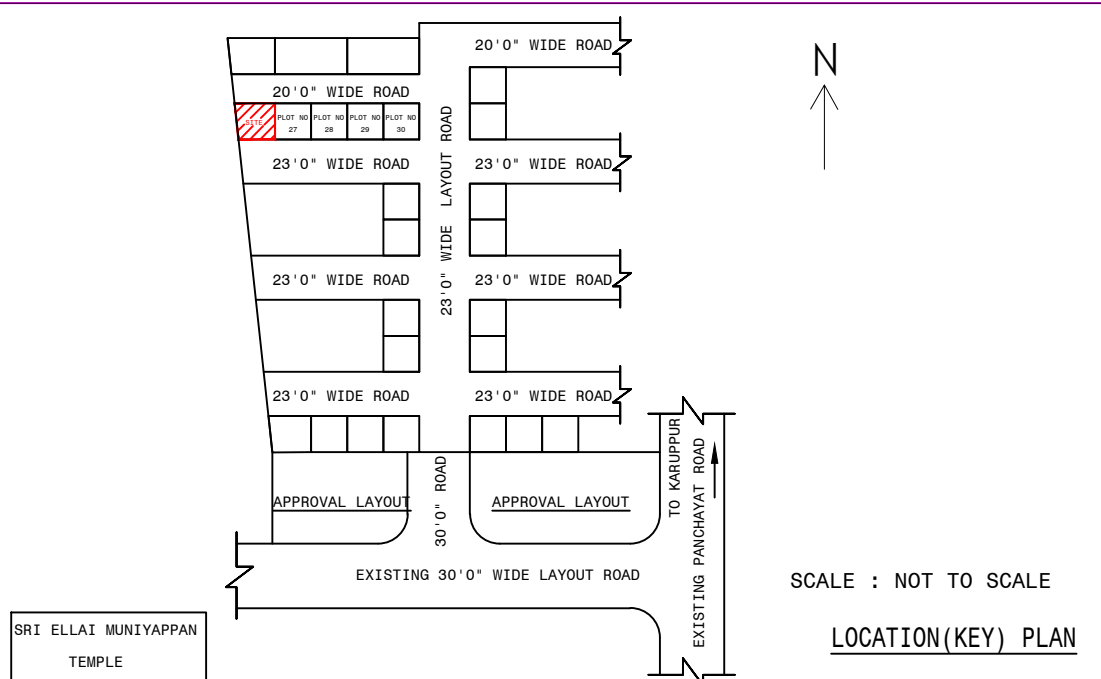
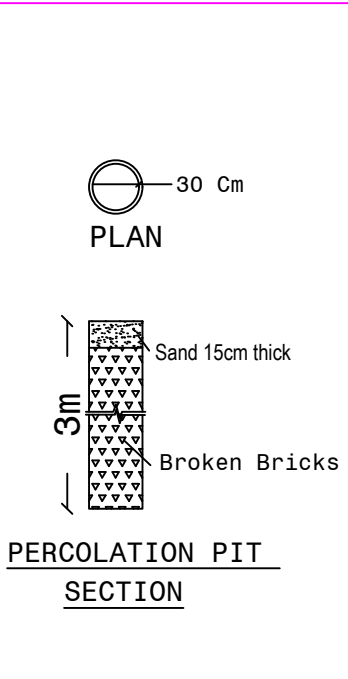
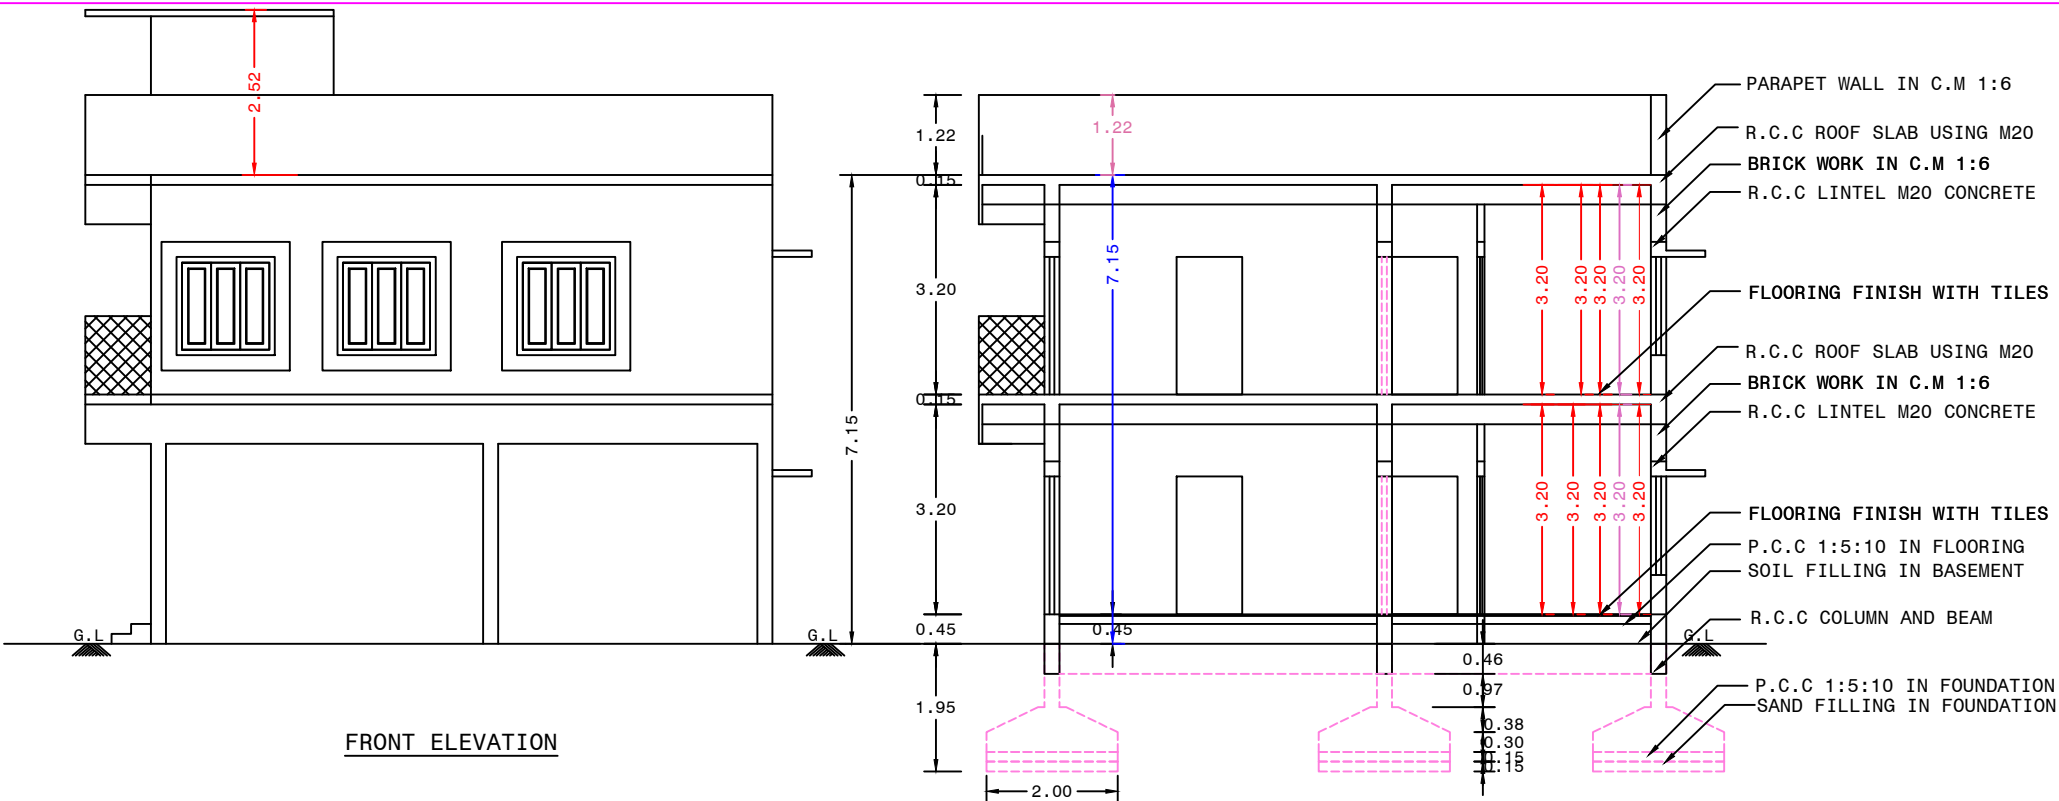
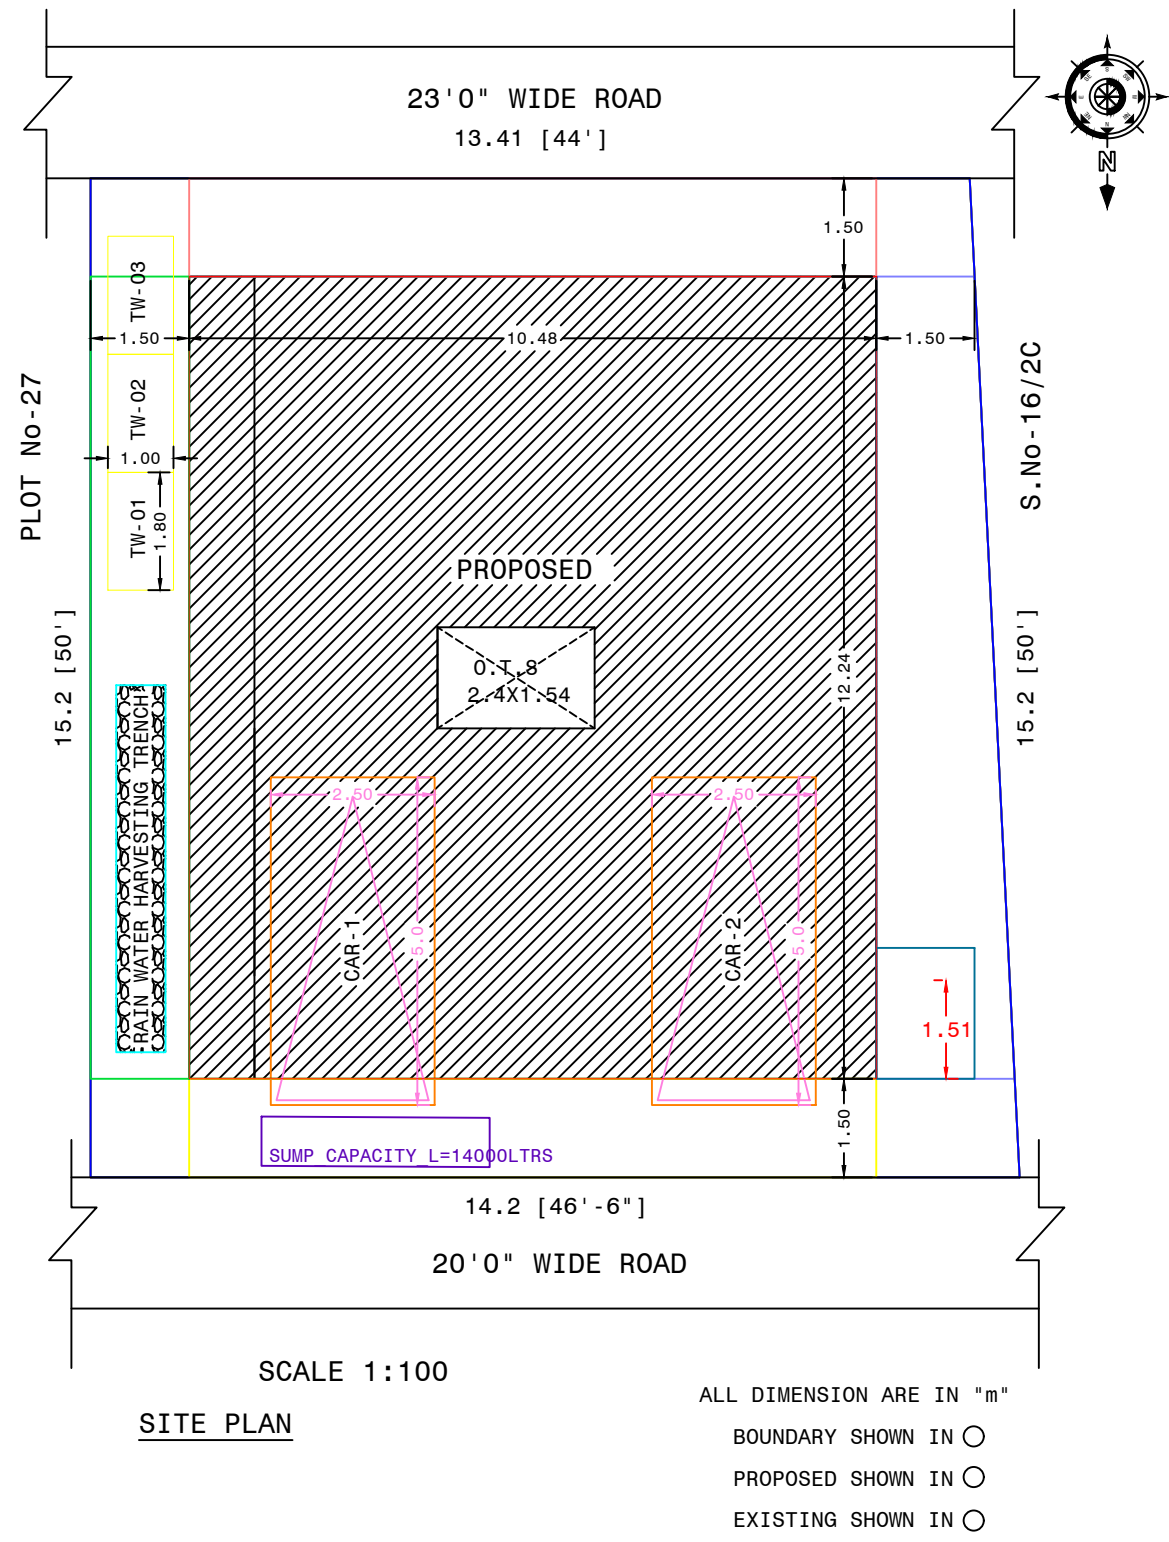


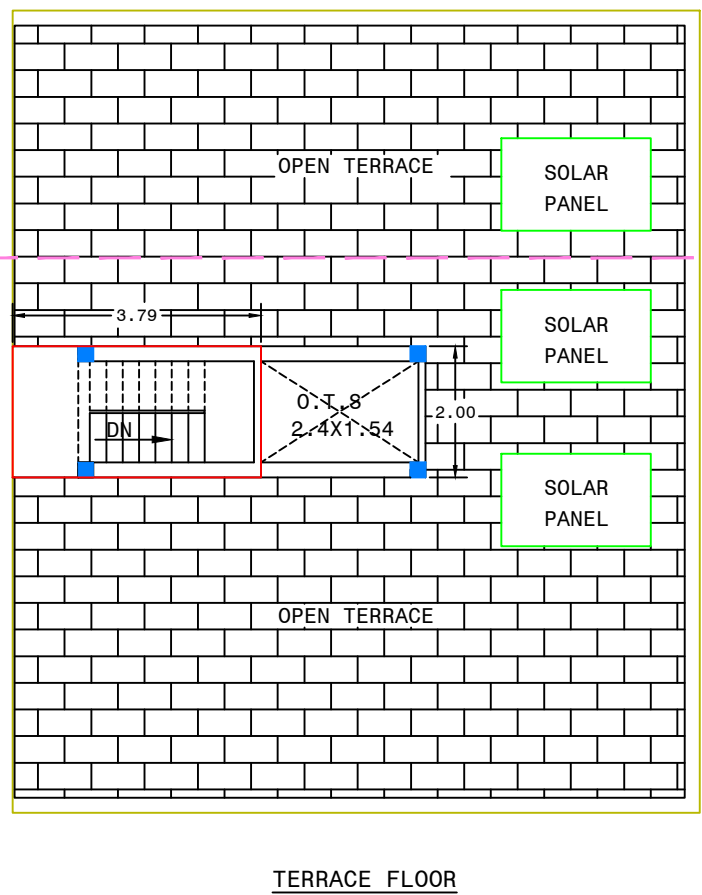



PLAN SHOWING THE PROPOSED CONSTRUCTIONS
OF R.C.C TERRACED ROOF RESIDENTIAL
BUILDING IN GROUND AND FIRST FLOOR
AT PLOT No-26, S.No-16/4B, S.No-16/5B,
PATTA No-478, SAMINAICKENPATTI VILLAGE,
AND PANCHAYAT LIMIT, OMALUR(T.K),
SALEM DISTRICT
NAME OF THE APPLICANT:-
Mr.R.ARUMUGAM S/o.Mr.P.RANGANATHAN

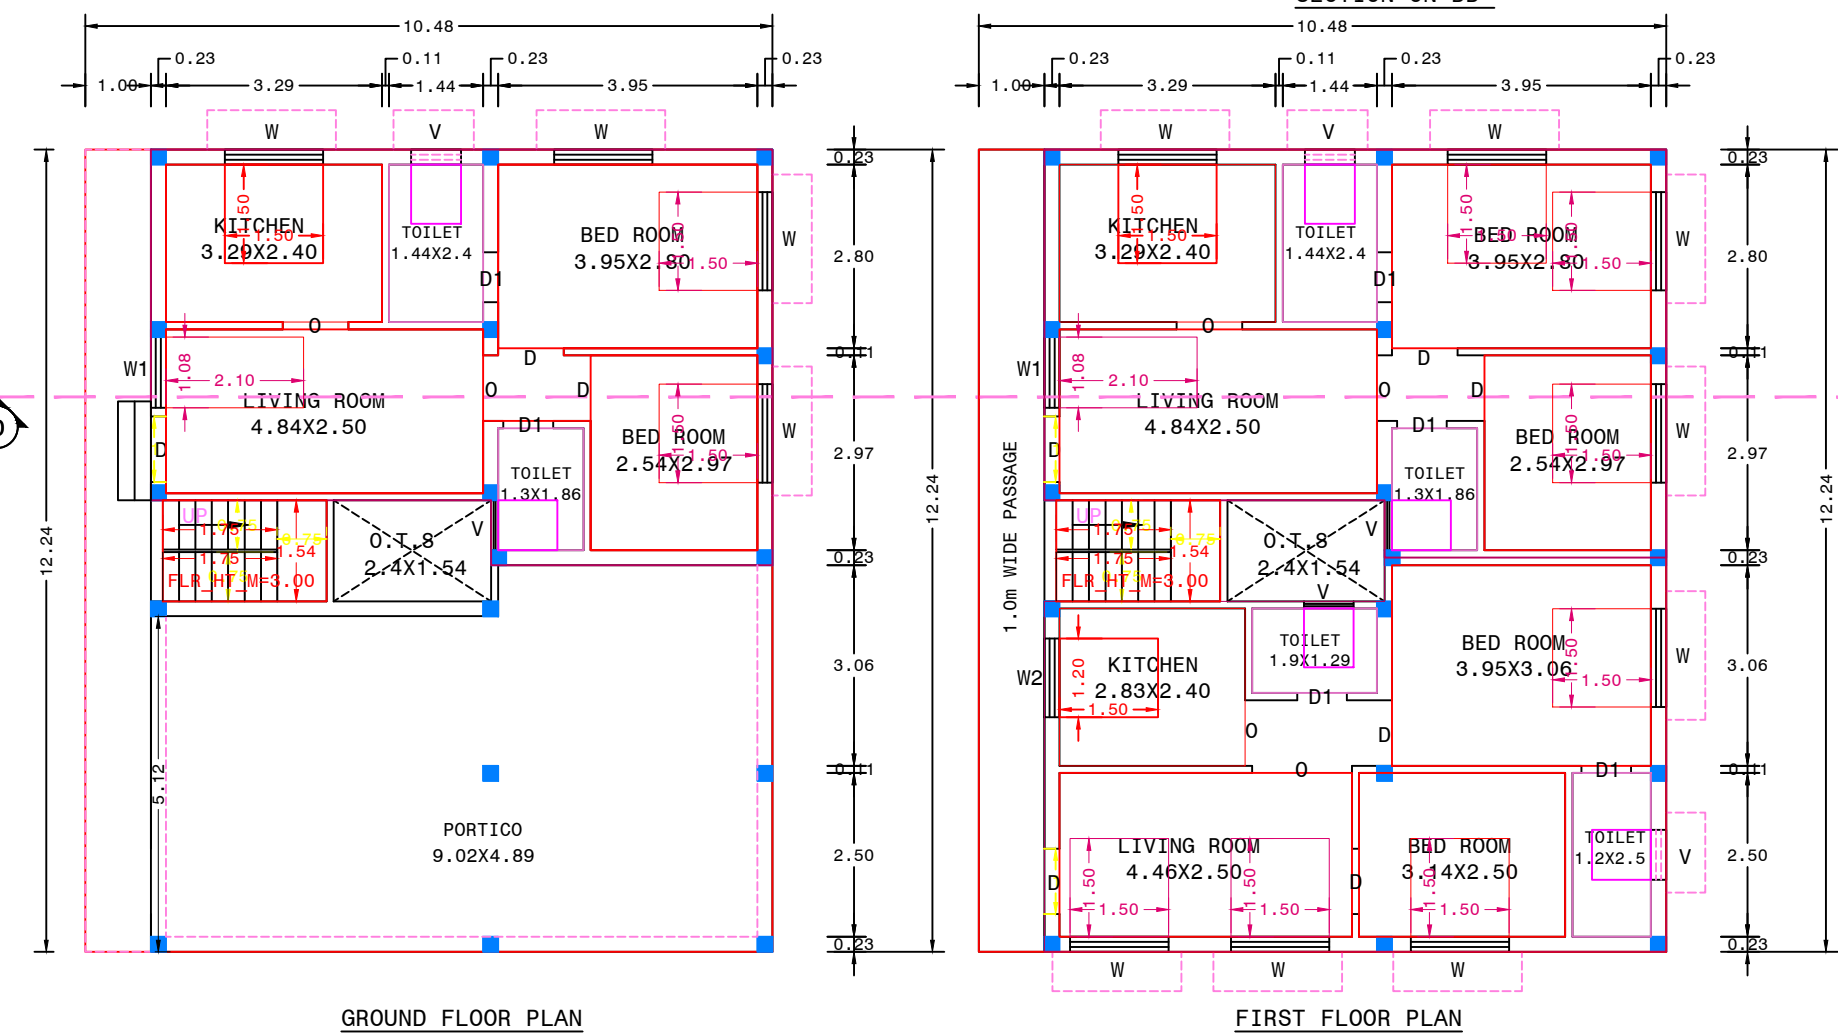

SCALE 1:100		
AREA DETAILS		
	SFT	SQM
AS PER DOC	2262.50	210.19
SUPER IMPOSED	2262.14	210.16
PROPOSED		
GROUND FLOOR AREA	1381.12	128.31
FIRST FLOOR AREA	1381.12	128.31
HEAD ROOM AREA	81.59	7.58
TOTAL AREA	2843.83	264.20
OPEN AREA	881.02	81.85
FSI AREA	2762.24	256.62
FSI PROVIDED	1.221	
PARKING		
CAR PARKING	2 X 2.50X5.00 =	25.00
TWO WHEELER	3 X 1.00X1.80 =	5.40

APPLICANT:-
Mr. R. ARUMUGAM

ENGINEER:-
P.M.Dhanam jayan, B.E., A.I.Y., M. Tech Struc, M.Boc, Valuer
Registered Valuer A-25104
Consulting Civil Engineer & LBS No-012RE-I
Interior and Exterior Designer
351, Dhanadai Nilayam, Salem - 636 004

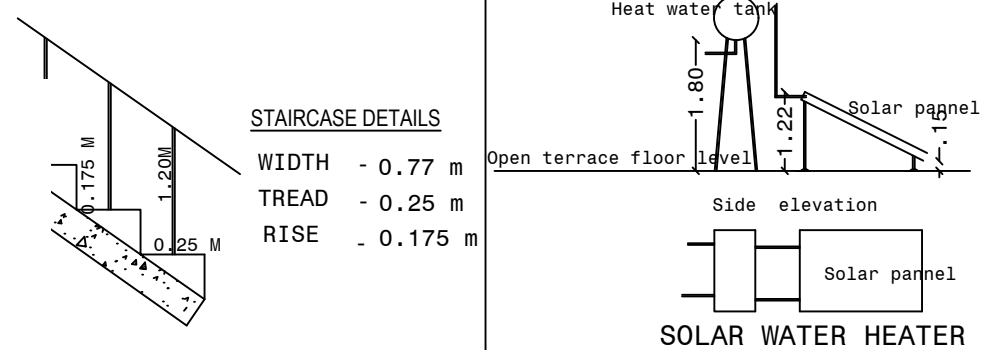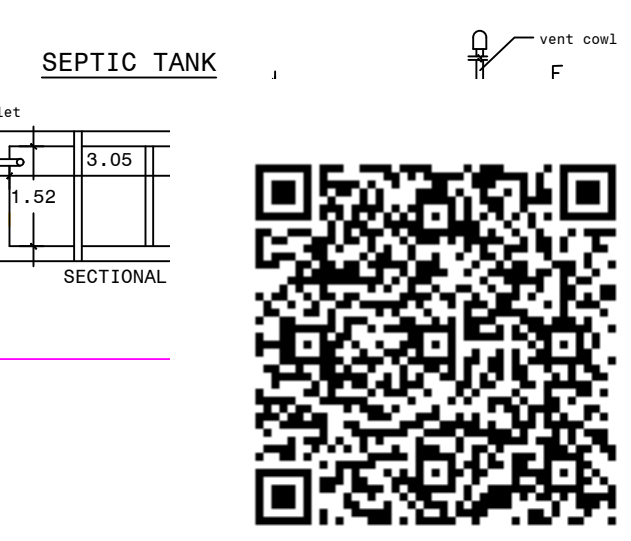

REFERENCE	
D	DOOR
D1	DOOR
W	WINDOW
W1	WINDOW
W2	WINDOW
V	VENTILATOR
O	OPEN
O	OPEN

