
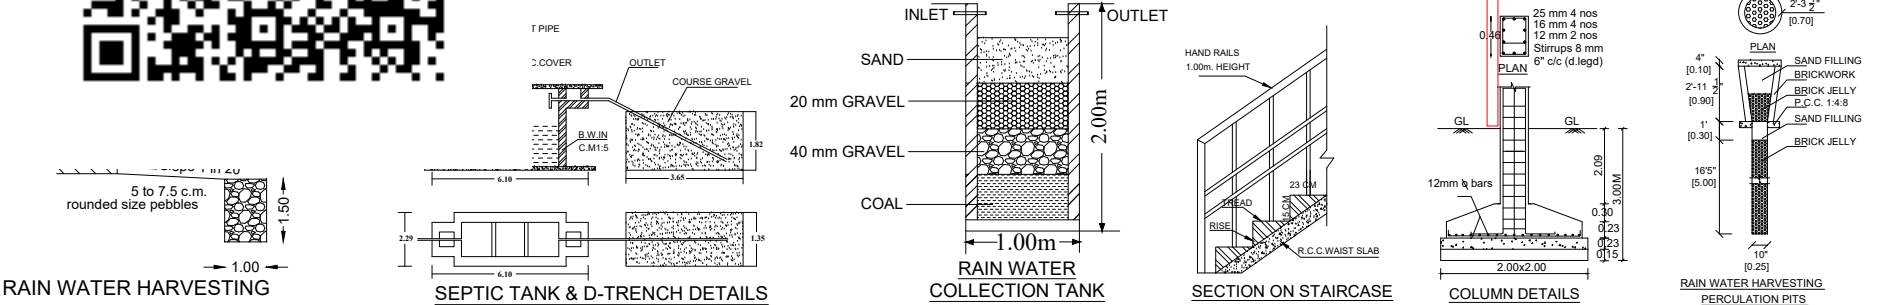
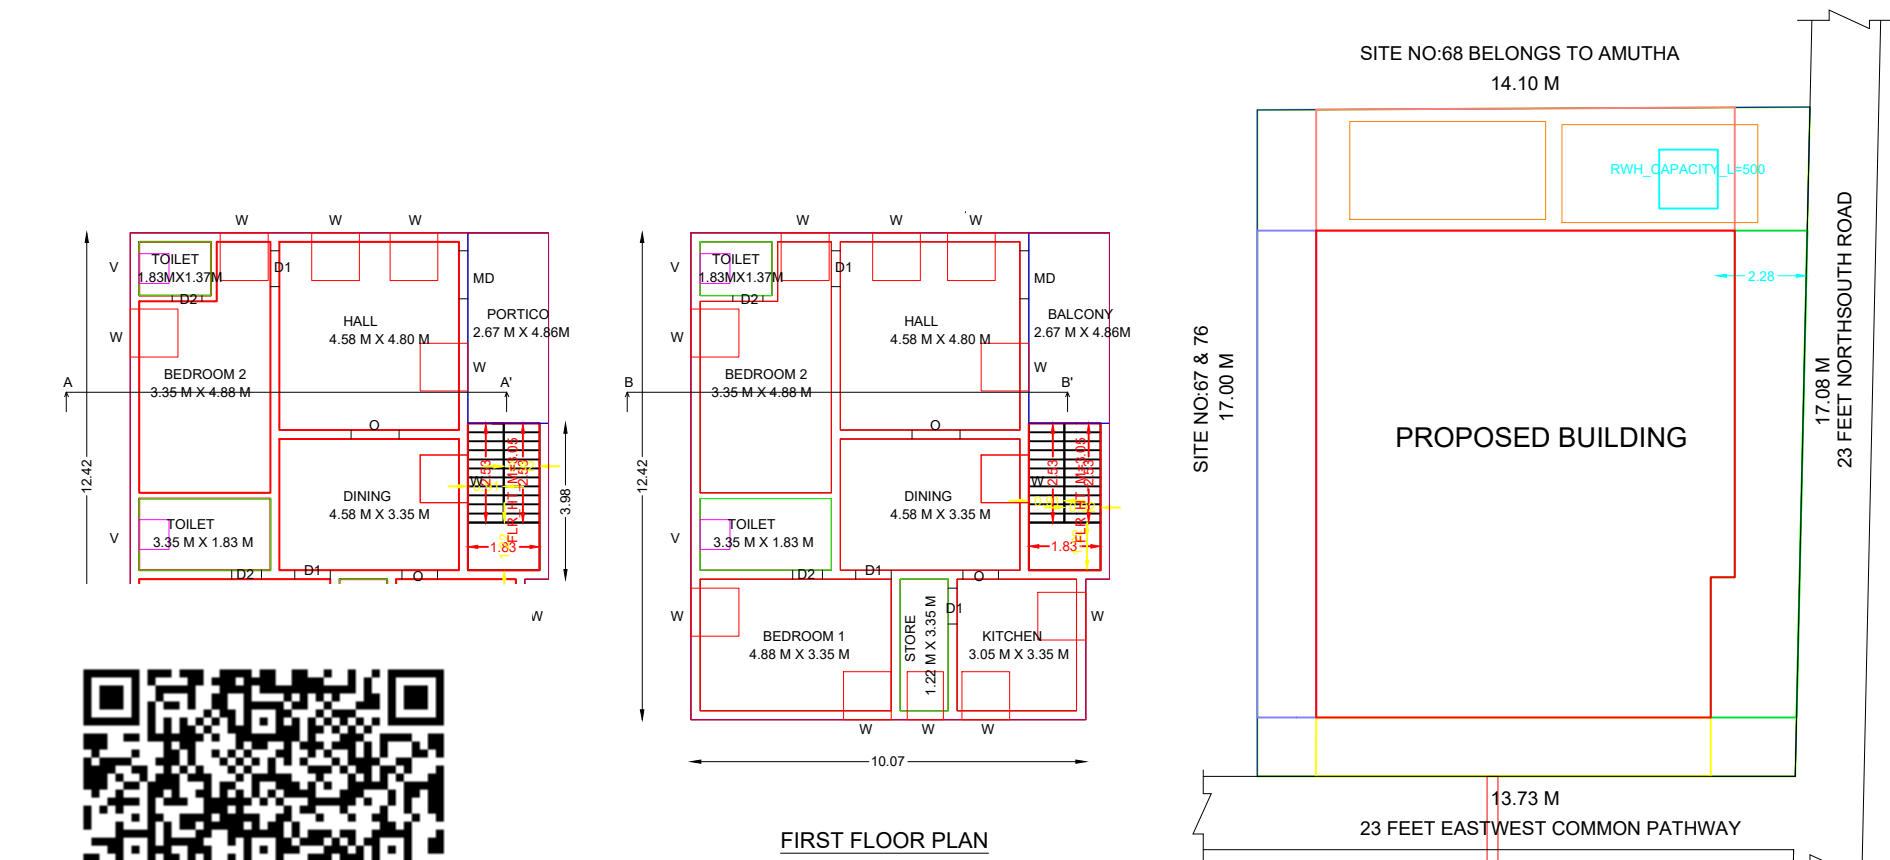


PLAN SHOWING THE PROPOSED CONSTRUCTION OF R.C.C ROOF GROUND AND FIRST FLOOR RESIDENTIAL BUILDING IN Re.S.F.No:29/2N1, NEW SUB DIV NO:29/2N1B, AT SITE NO:77, AT RANGANATHAR NAGAR, ALAGUSAMUDRAM VILLAGE & PANCHAYAT, OMALUR TALUK, SALEM DISTRICT.
APPLICANT:1).Mr.S.ANAND.,S/o.Mr.SIVAGNANAM.,
2).Mrs.S.PRITHA.,W/o/.Mr.ANAND.,

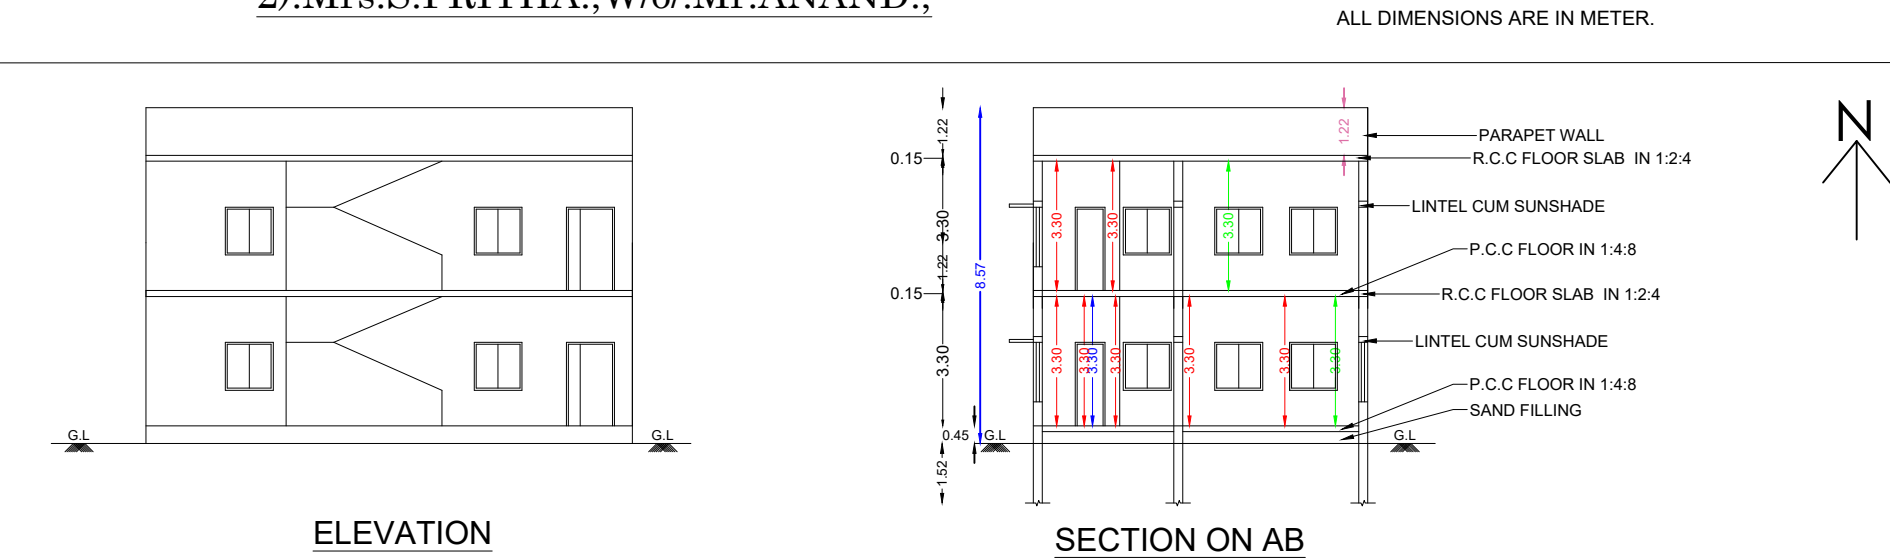

JOINARY DETAILS		
ED	ENTRANCE DOOR	1.22 X 2.13
D1	DOOR	0.91 X 2.13
D2	DOOR	0.76 X 2.13
O	OPEN WINDOW	0.91 X 2.13
W	WINDOW	0.91 X 1.22
V	VENTILATOR	0.61 X 0.61

AREA DETAILS	IN SQ.FT	IN SQ.M
AREA OF SITE	2556.00	237.45
AREA OF G.F BUILDING	1404.25	130.46
AREA OF F.F BUILDING	1404.25	130.46
TOTAL BUILT UP AREA	2808.50	260.92
F.S.I	260.92/237.45 = 1.09	

COLOUR INDEX :	
PLOT BOUNDARY	
PROPOSED BUILDING	
EXISTING ROAD	

S. Anand
Pritha

APPLICANT:

K. R. Kesavan
Er. K.R. KESAVAN, B.E., M.E.,
Civil Engineer & Contractor
Licensed Building Surveyor,
KONSTRUCTS DESIGNERS
Computer Planners & Valuers
72/42, Kailash Nagar, Fairlands,
SALEM-16. Cell: 98437-00987

ENGINEER: