
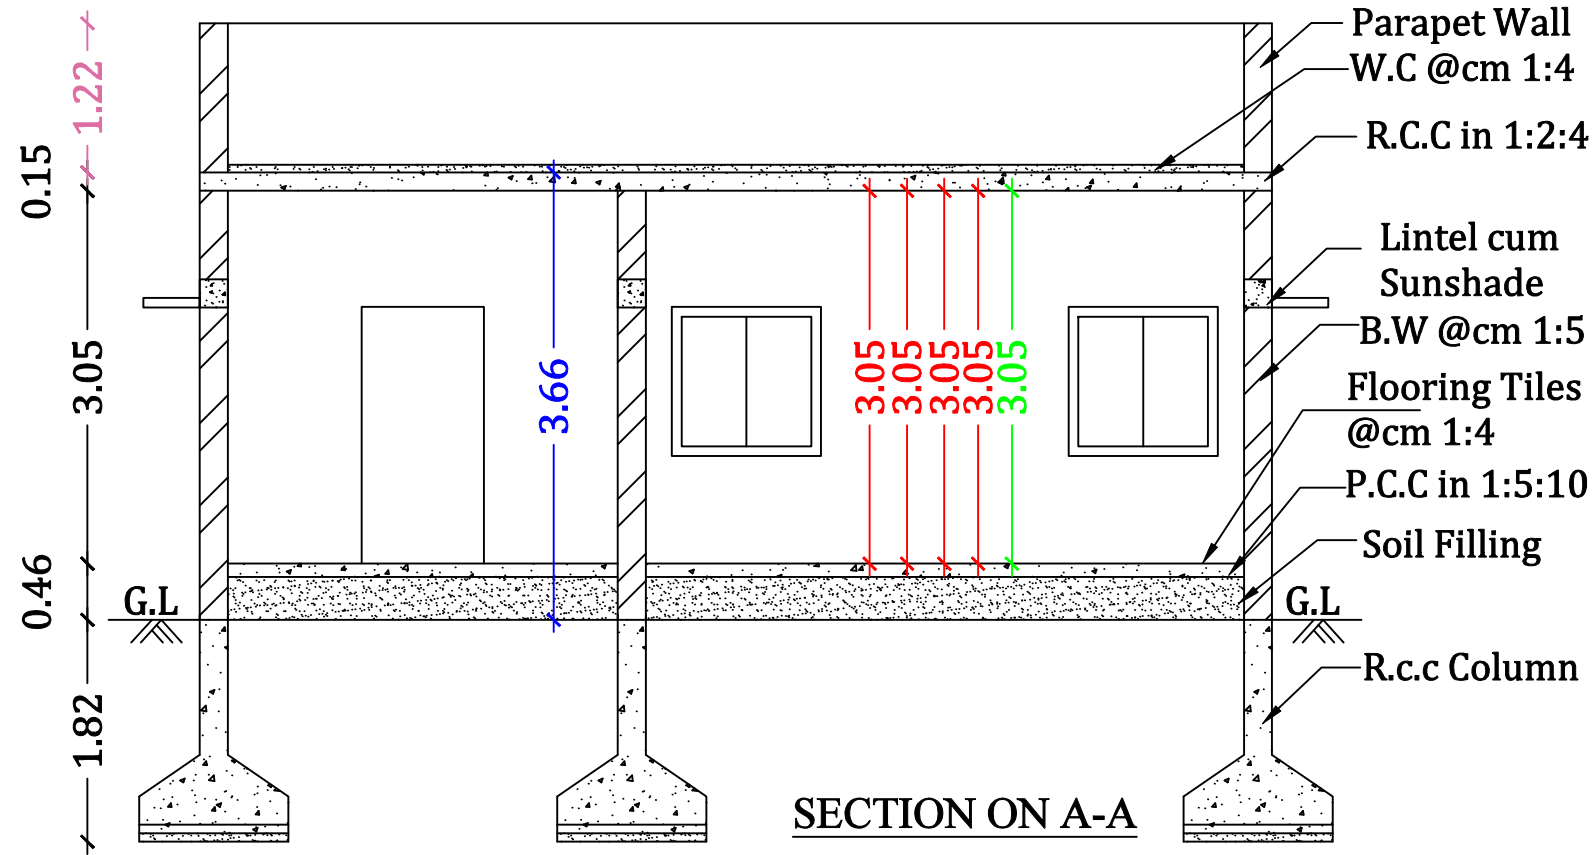
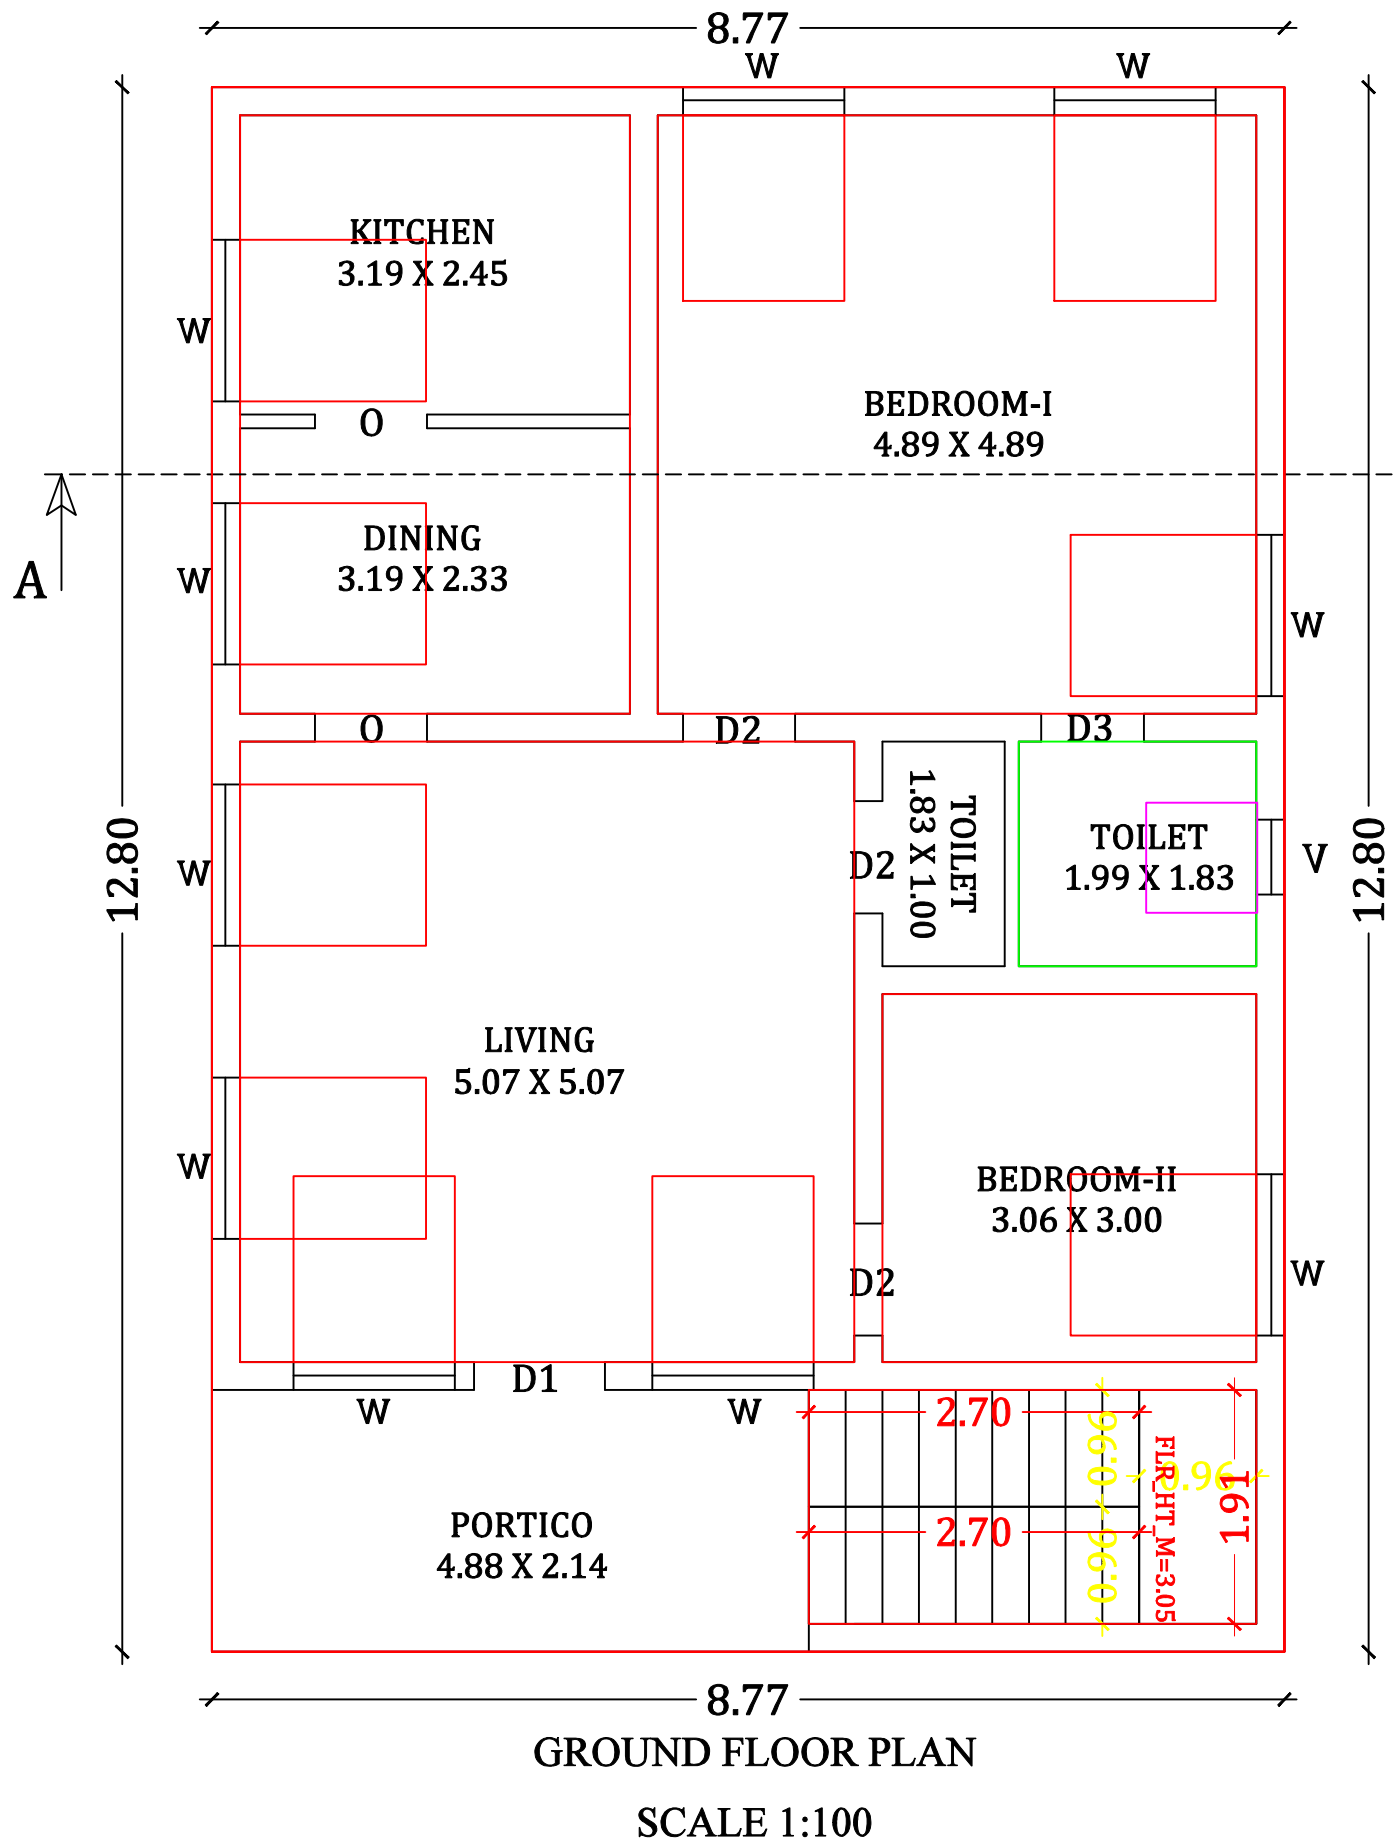
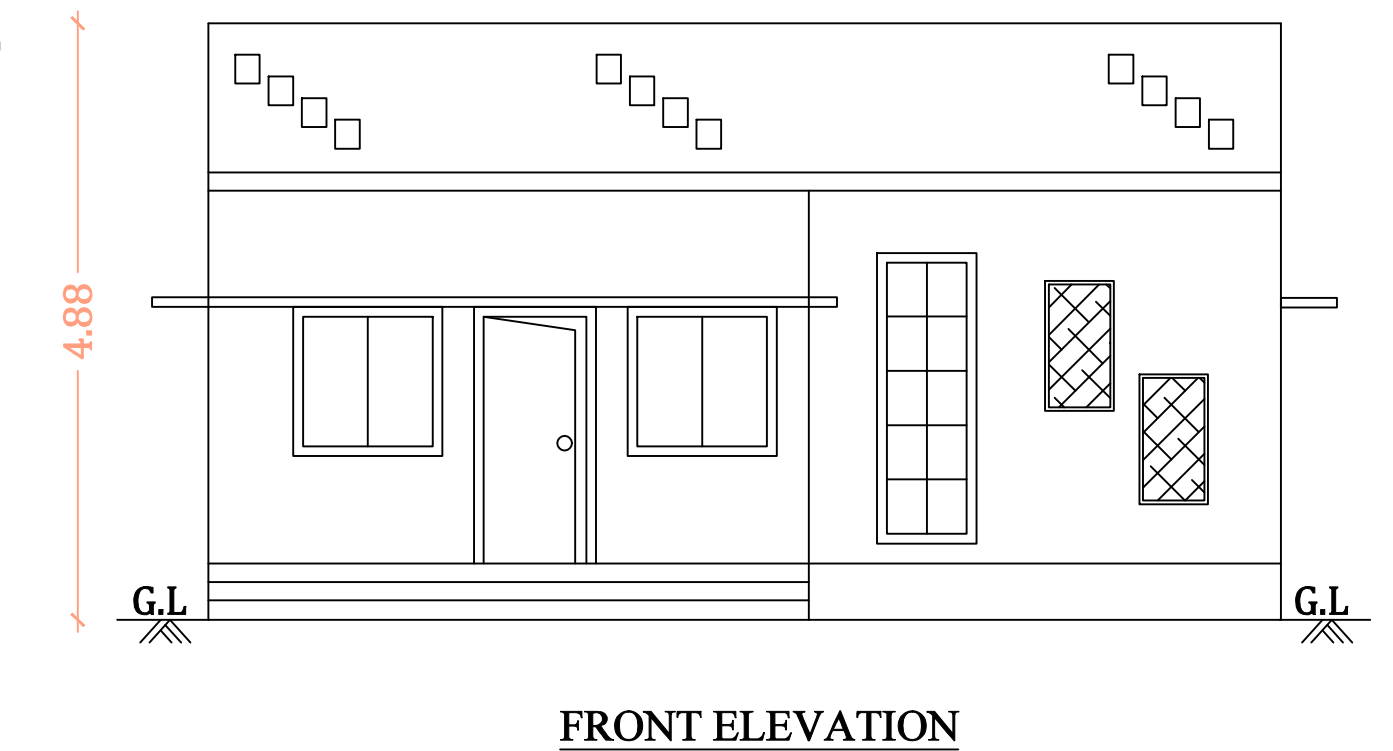


PLAN SHOWING THE PROPOSED CONSTRUCTION OF R.C.C TERRACED ROOF RESIDENTIAL BUILDING IN GROUND FLOOR AT PATTa NO-7757, S.No-376/11, PLOT No-5, YASODHA GARDEN, ALAMARTHUPATTI VILLAGE, CHITHIRAI PATTIPUDHUR PANCHAYAT, METTUR TK, SALEM DT.


LAYOUT APPROVAL No- 222/2023.

NAME OF THE APPLICANT:
Mr.J.GURUMOORTHY s/o
Mr.JANGAMMA REDDY.



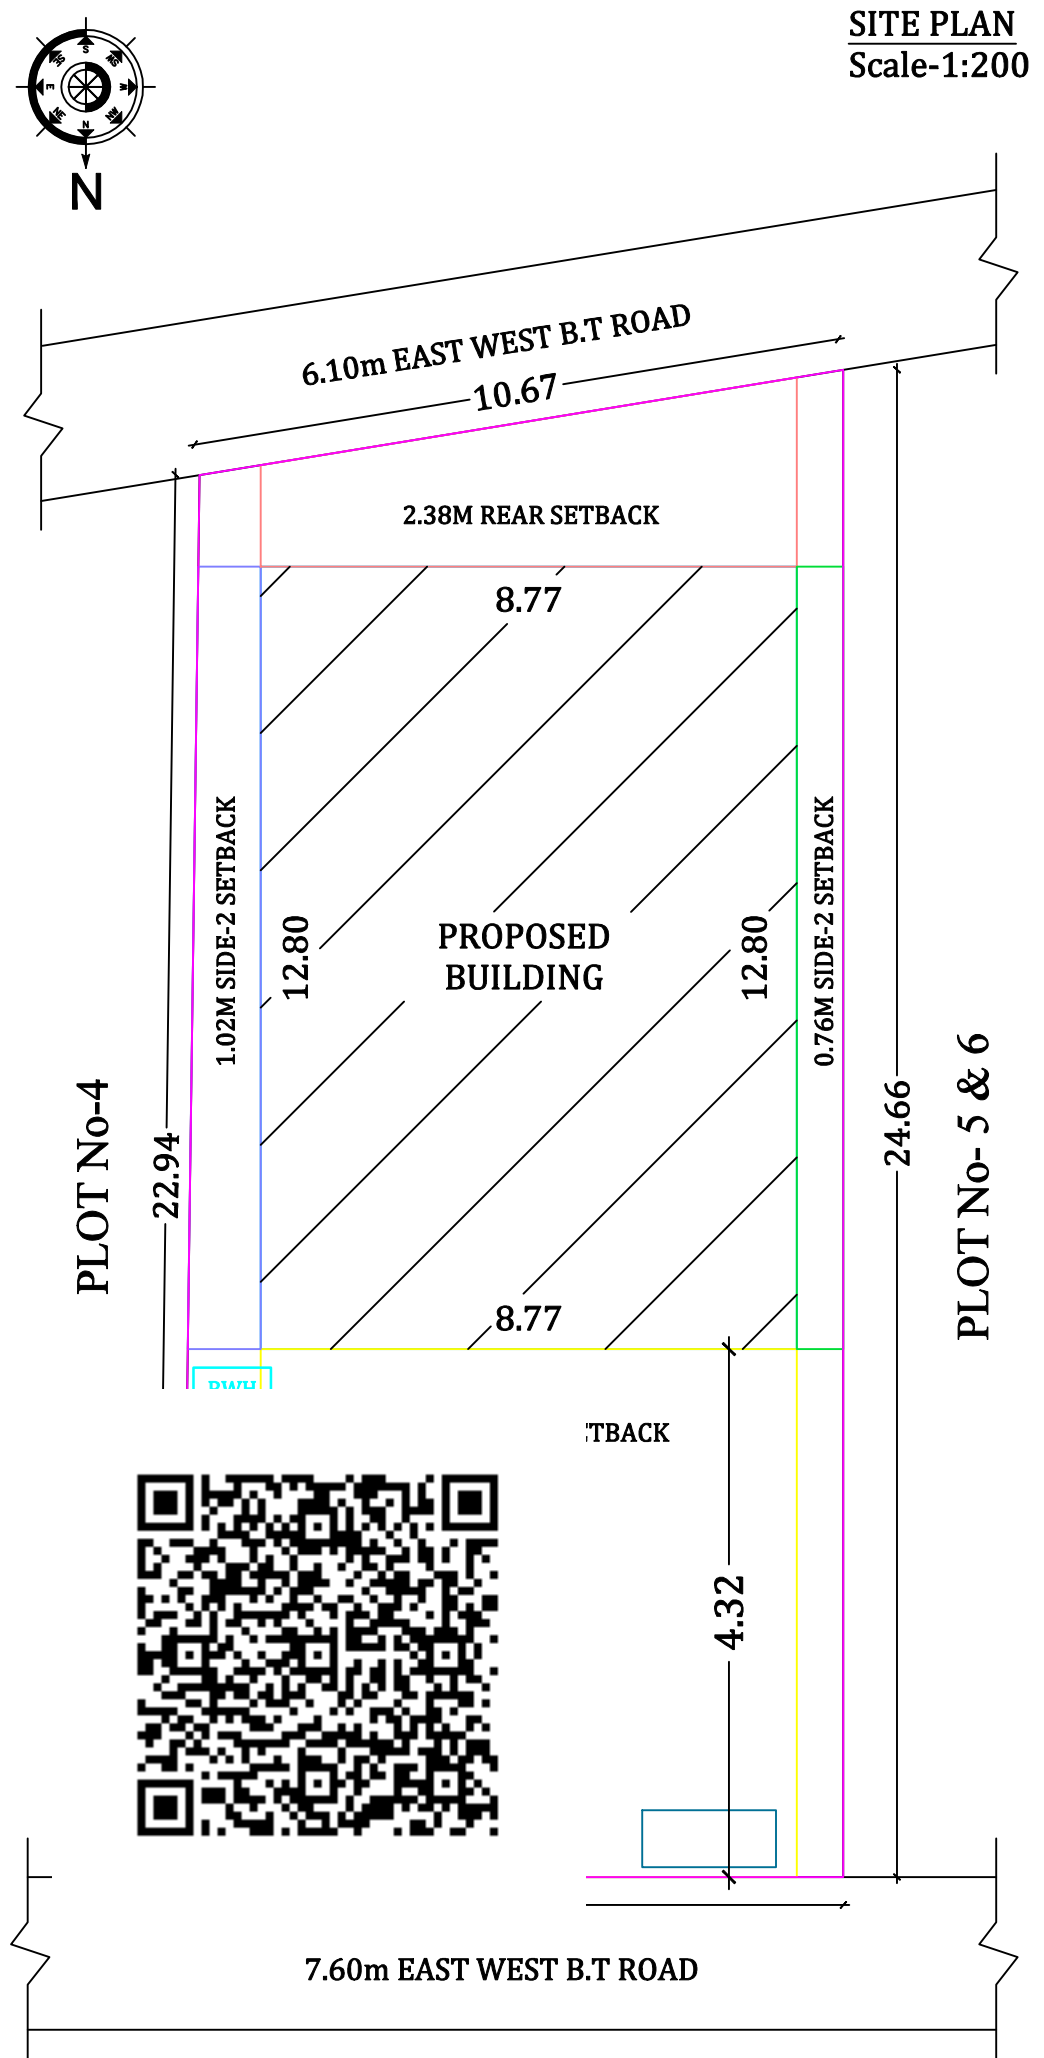


JOINERY DETAILS :-	
DESCRIPTION	SIZE IN M
DOOR - D1	1.00 X 2.13
DOOR - D2	0.91 X 2.13
DOOR - D3	0.76 X 2.13
WINDOW - W	1.22 X 1.52
OPEN - O	1.22 X 2.13
VENTILATOR - V	1.22 X 1.00

RAIN WATER HARVESTING

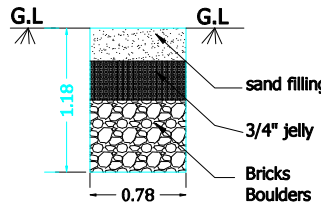


SEPTIC TANK DETAIL

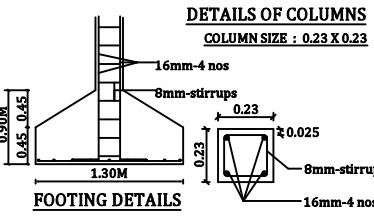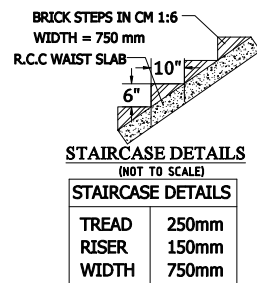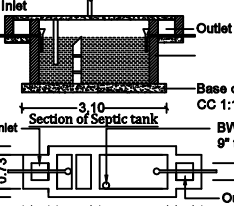

AREA DETAILS :-

AREA OF THE SITE :-	255.72 S.M	2750.00 S.F
RESIDENTIAL BUILDING AREA :-		
GROUND FLOOR AREA	112.23 S.M	1207.50 S.F
REMAINING AREA	143.49 S.M	1542.50 S.F

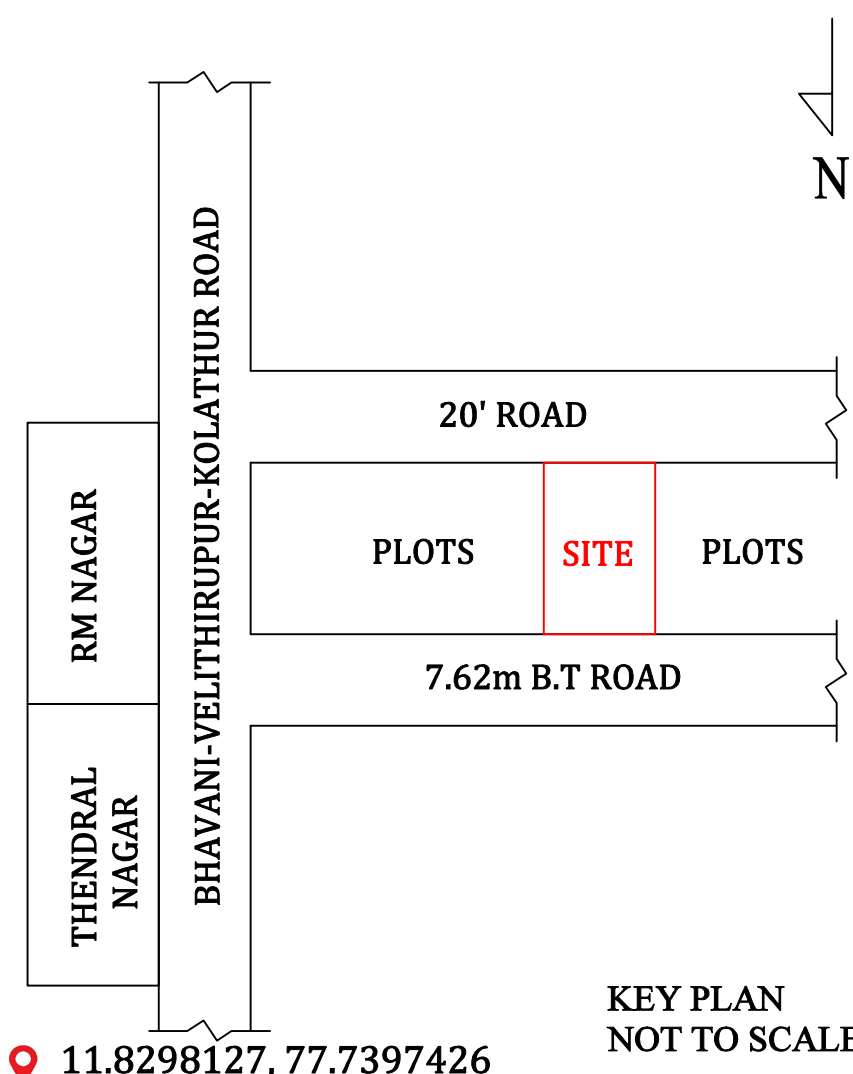

APPLICANT :

Mr. J. Gurumorthy

ENGINEER :

Er.R.MANOJ PRABAKAR, B.E., Civil
TR CONSTRUCTION
Civil Engineering Contractor
License Building Surveyor
Kolathur - 9789119830