
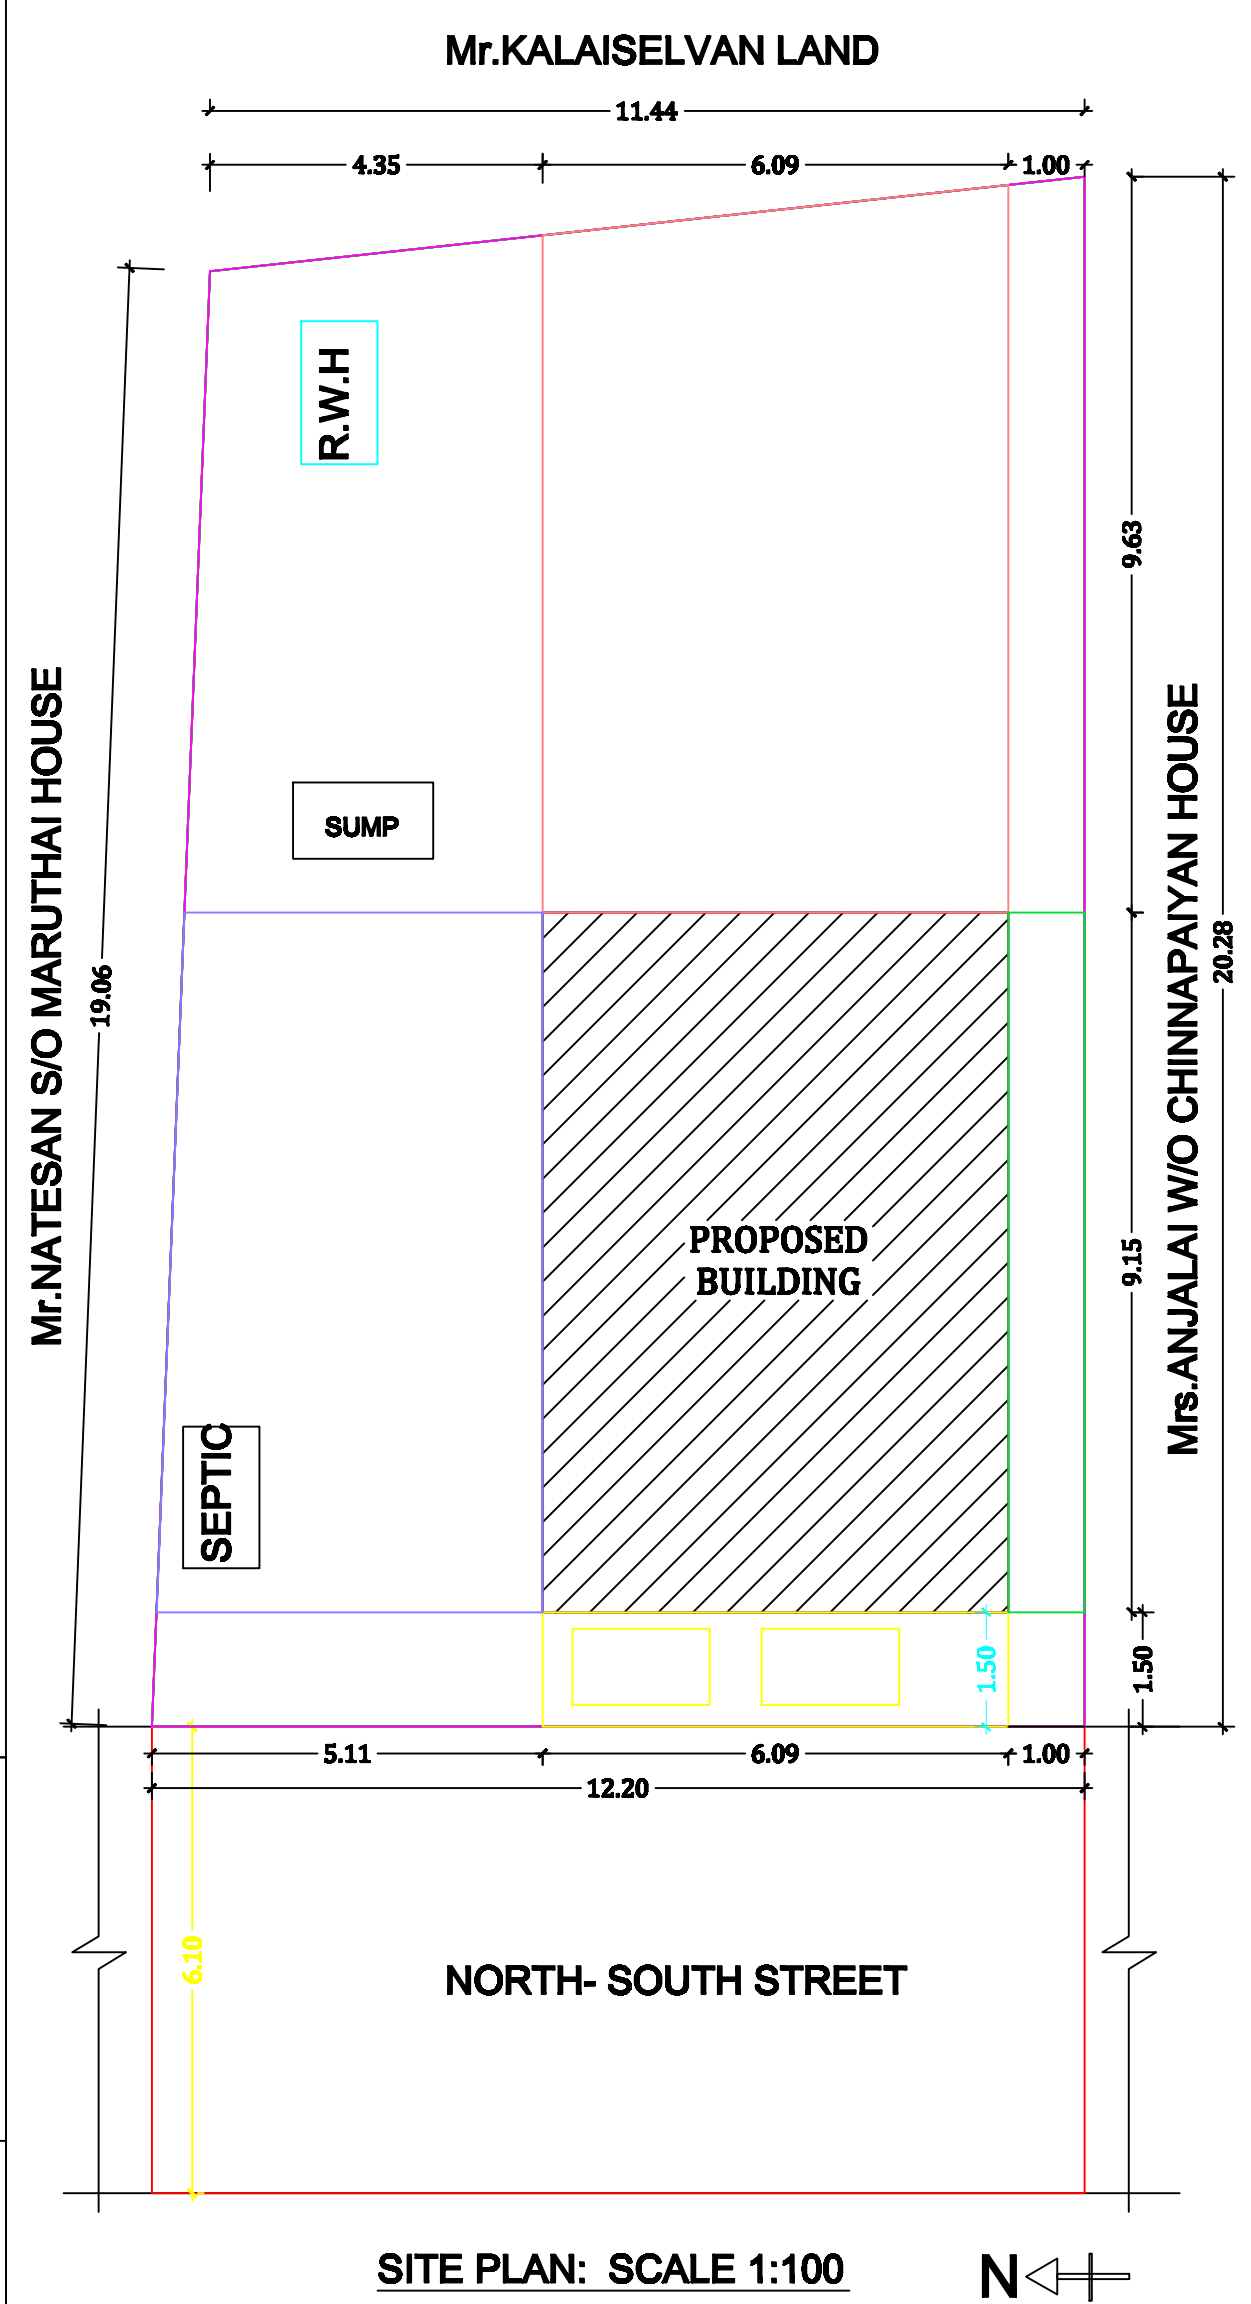
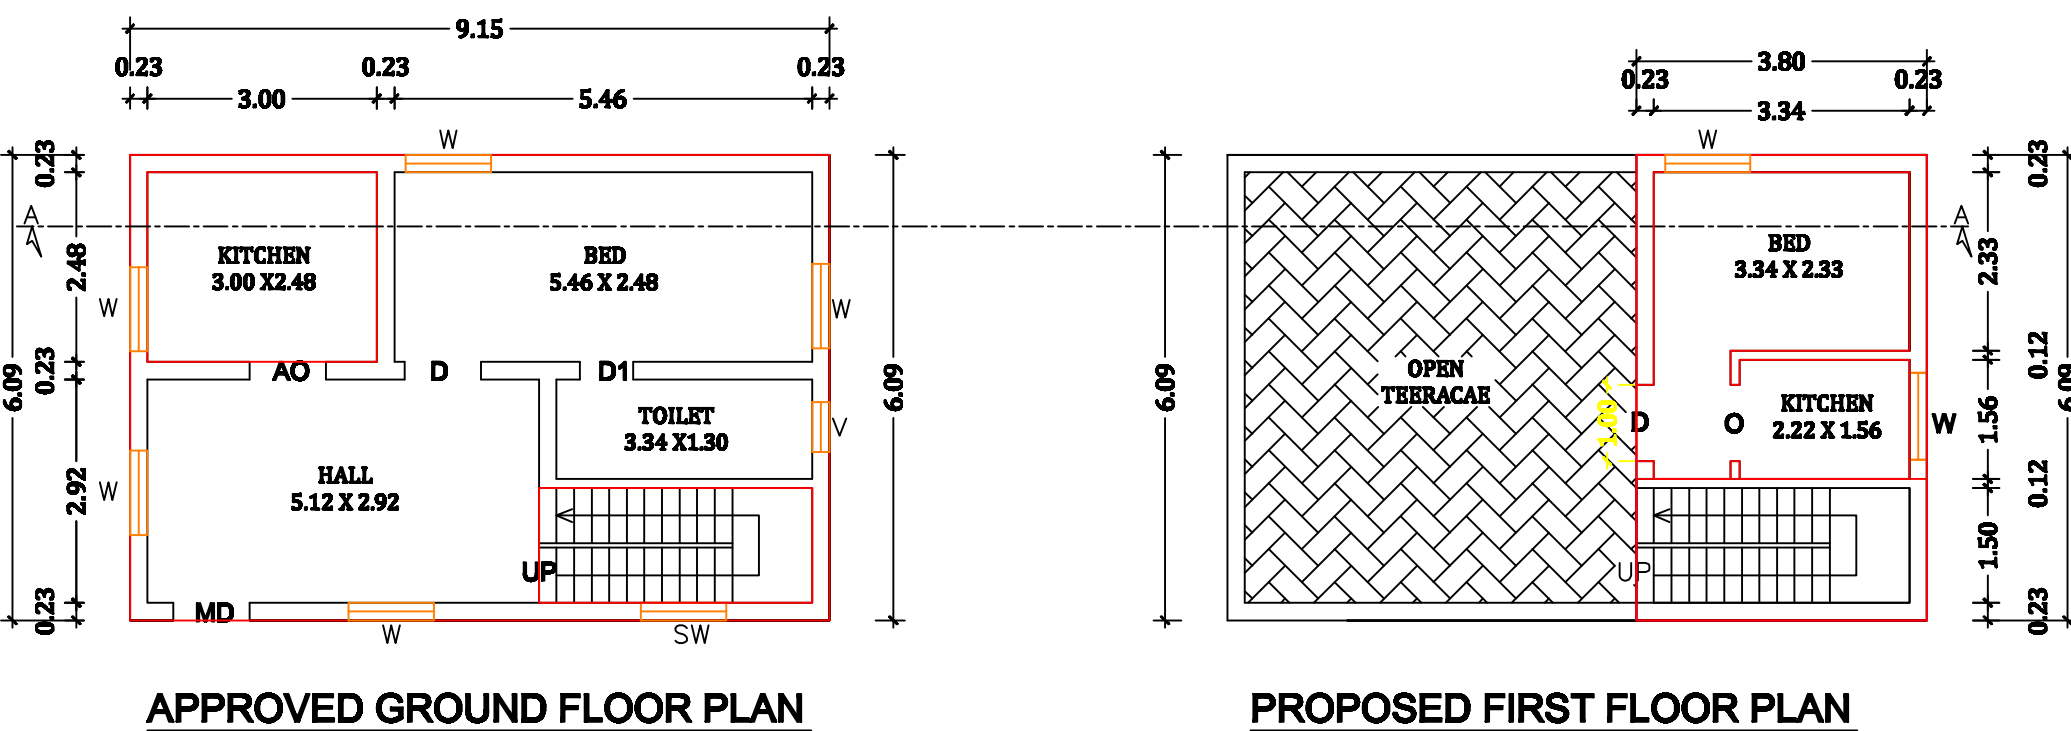


PLAN SHOWING THE PROPOSED CONSTRUCTION OF R.C.C TERRACED ROOF RESIDENTIAL BUILDING IN FIRST FLOOR OVER THE APPROVED GROUND FLOOR BUILDING , AT S.NO:216/25, PATTa NO:674, KAMARAJ STREET, THANDAVARAYAPURAM VILLAGE PANCHAYAT, ATTUR TALUK, SALEM DISTRICT.

APPLICANT : Mr.D. VASUDEVAN S/O Mr. DEVENDIRAN

GROUND FLOOR APPROVAL NO: ROC.NO:03 DATE:10/03/2025, VALID PERIOD:10/03/2025 TO 10/03/2030.
APPLICATION NO: SWP/BPA/465532/2025,

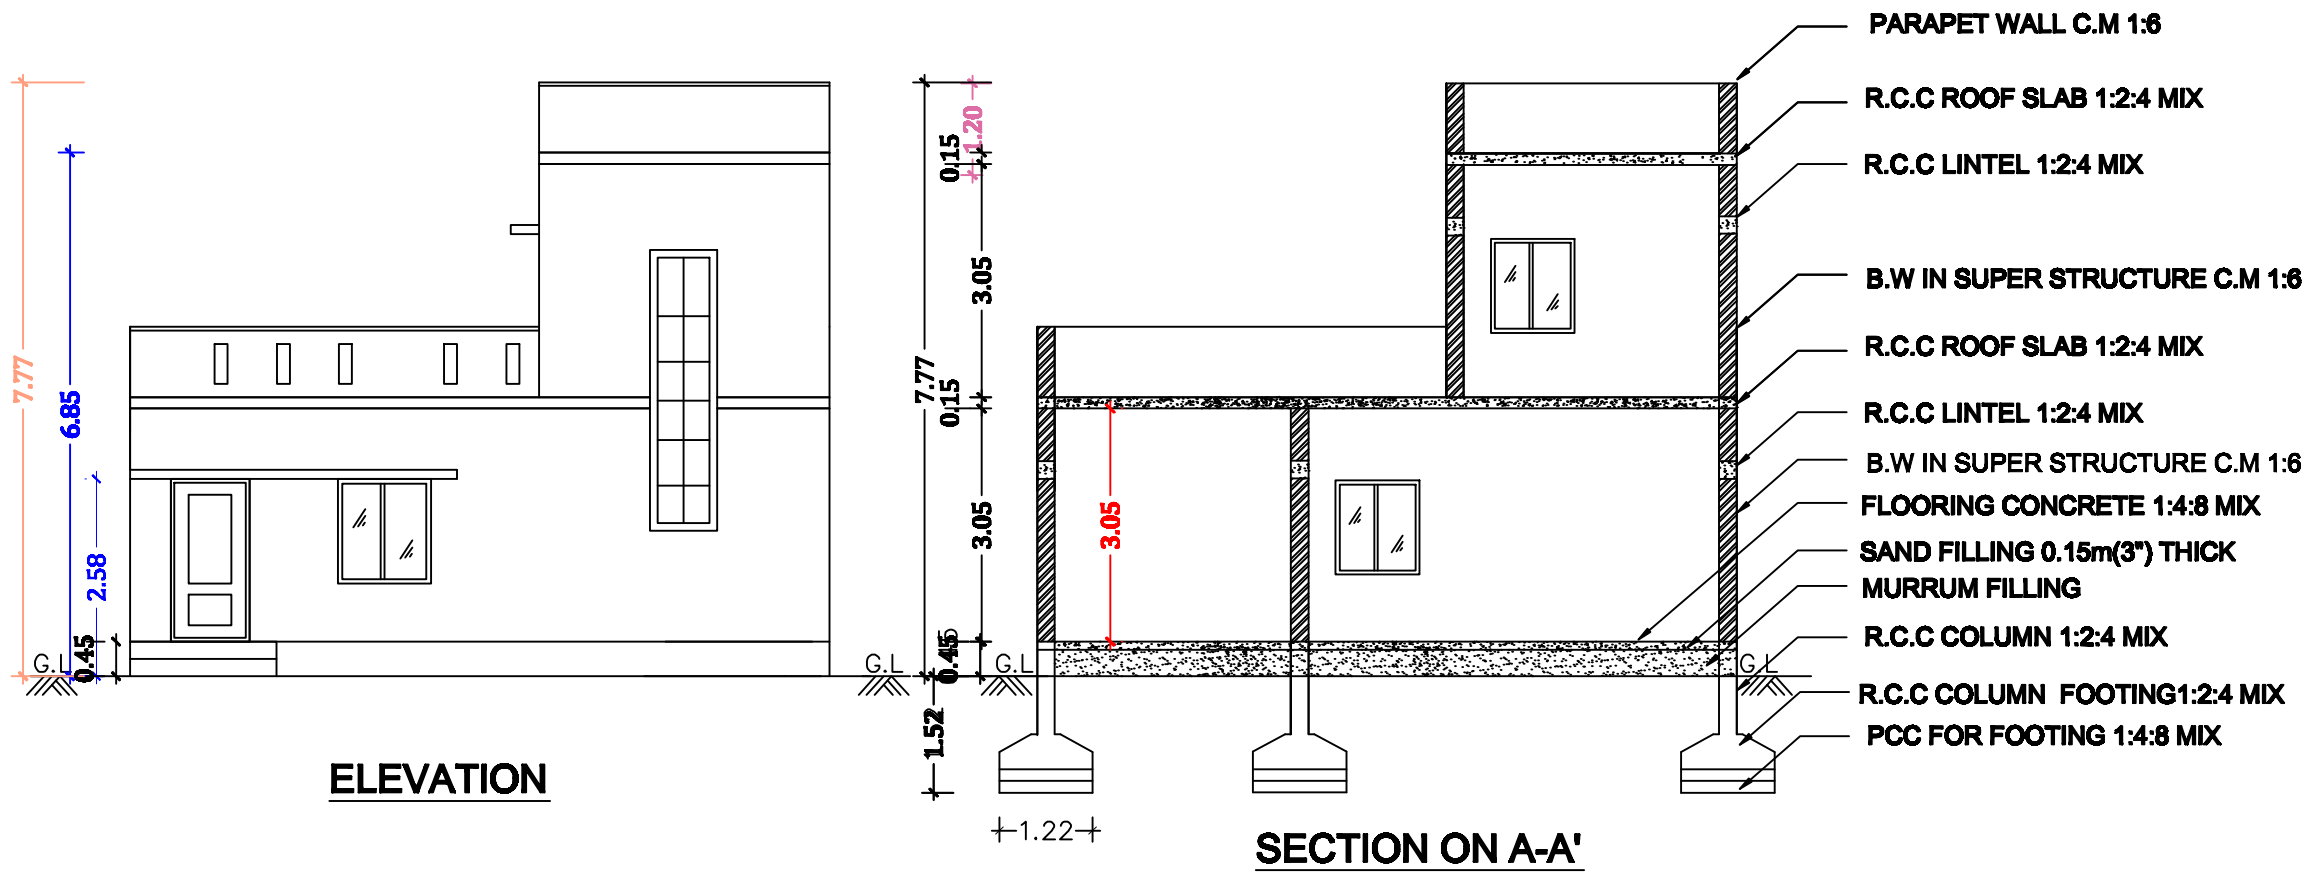

JOINERY DETAILS:

DOOR	3'3" X 7'0"	1.00 X 2.13
DOOR 1	2'6" X 7'0"	0.76 X 2.13
OPEN	3'3" X 7'0"	1.00 X 2.13
WINDOW	6'0" X 5'0"	1.83 X 1.52
WINDOW 1	4'0" X 4'6"	1.22 X 1.37
VENTILLATOR	3'0" X 2'6"	0.91 X 0.76

AREA DETAILS:	SQ.FT	SQ.MT
AREA OF THE SITE	2507.50	232.95
APPROVED GROUND FLOOR AREA	600.00	55.74
PROPOSED FIRST FLOOR AREA	249.29	23.16
AREA OF OPEN SPACE	1970.5	177.21

F.S.I. AREA: 0.338
PLOT COVERAGE: 23.93 %

SITE BOUNDARY SHOWN IN -
BUILDING SHOWN IN -
ROAD SHOWN IN -

SCALE SCALE 1:100
ALL DIMENSIONS ARE IN METER

APPLICANT:

D. Vasu

ENGINEER :

P.CHANDRASEKARAN, DCE,S.E.,
ATCHYA BUILDERS
Licence Building Surveyor
Licence No: 238/2024
Online Application Approval
Thampampatti, Cell: 94429 68057

OFFICE USE:

