
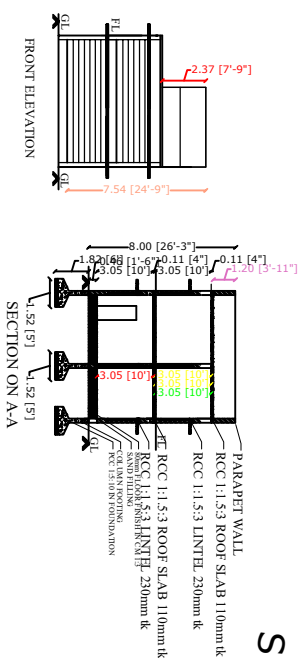
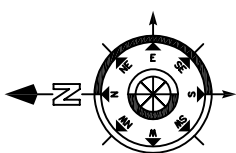




PLAN SHOWING RCC TERRACED ROOF GROUND FLOOR EXISTING BUILDING & THE PROPOSED CONSTRUCTION OF FIRST FLOOR COMMERCIAL BUILDING AT SURVEY NO : 77/2A2 , PATTANNO : 1348 , AT PAVALATHANUR , KURUKKUPATTI RURAL PANCHAYAT AND VILLAGE , THARAMANGALAM PANCHAYAT UNION , OMALUR TALUK, SALEM DISTRICT.

NAME OF THE APPLICANT : Mrs. G.PAPPA W/O Mr. GANESAN

BAKKIYAM SENGUNTHAR MANDABAM SELLAPPA MUTHALIYAR LAND

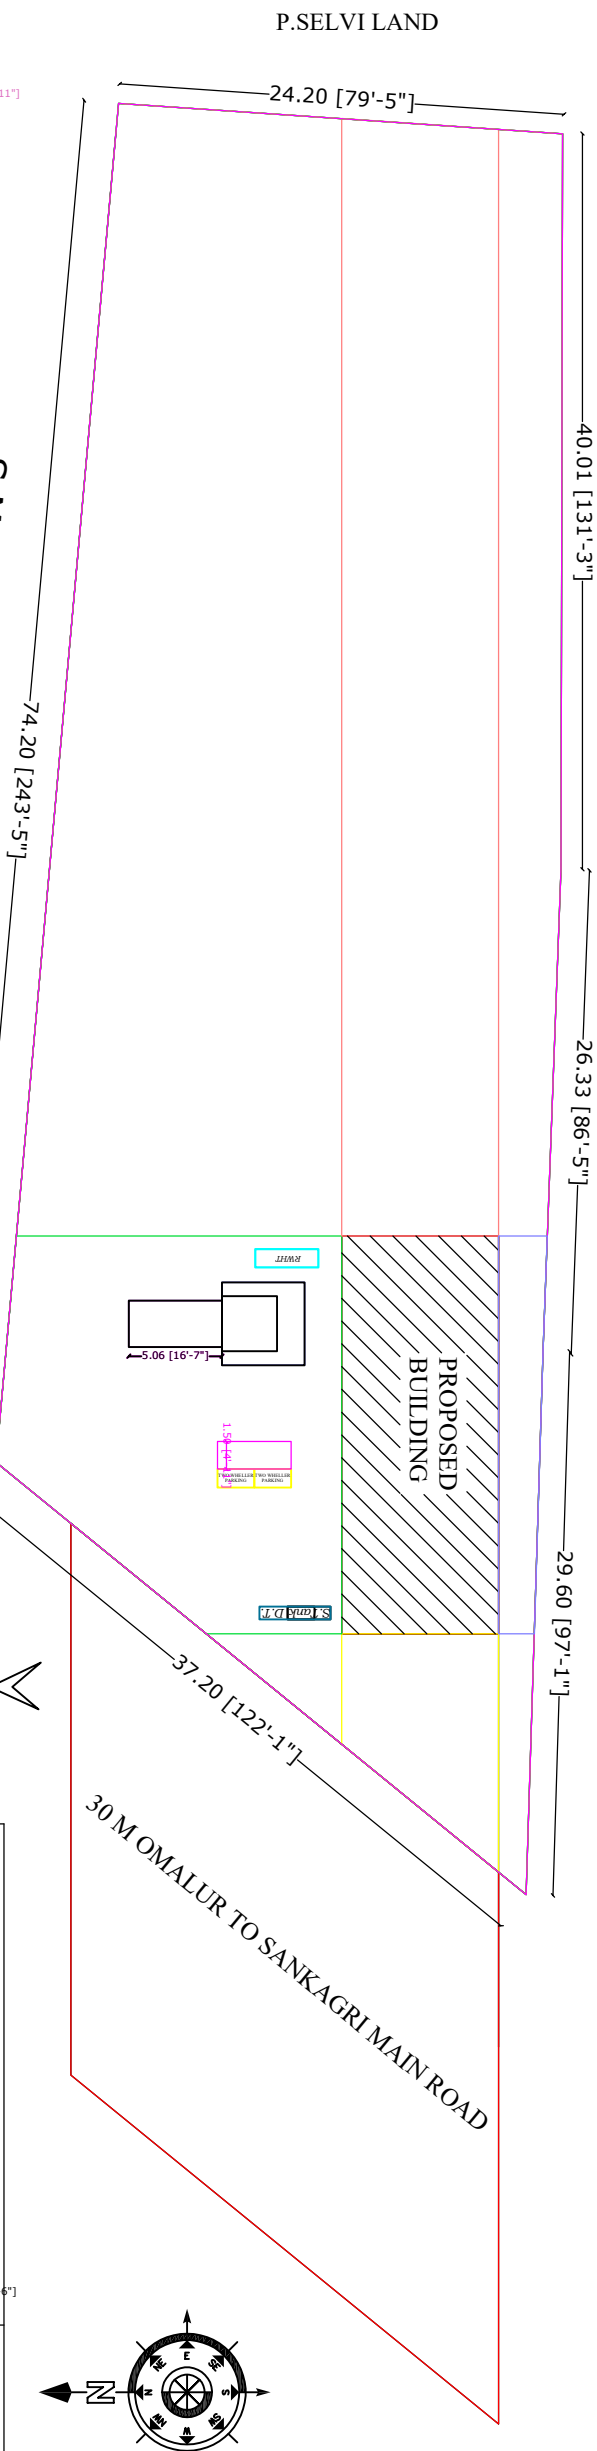

S.M.P.D ANNAMALAI LAND

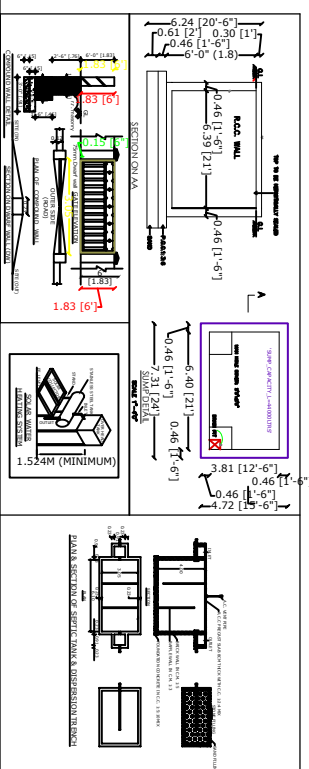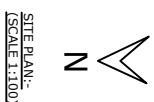

NOTE: ALL DIMENSIONS ARE IN METER








APPLICANT / OWNERS SIGNATURE

100

B. Union

G. PAPPAS

REGISTERED ENGINEER

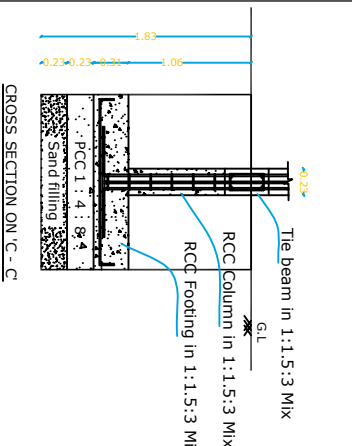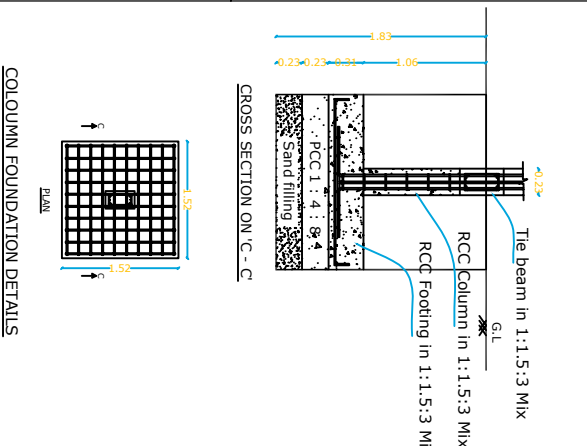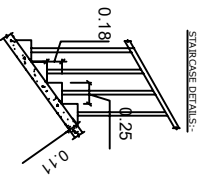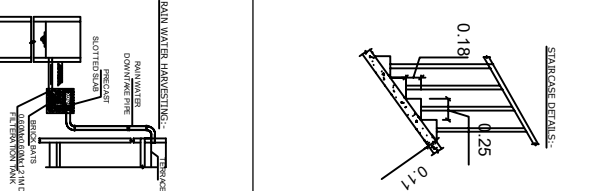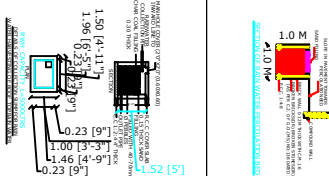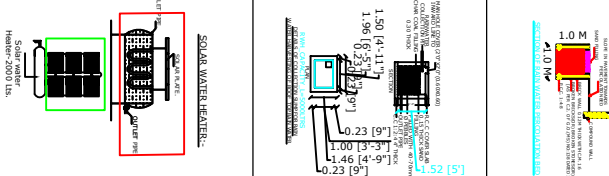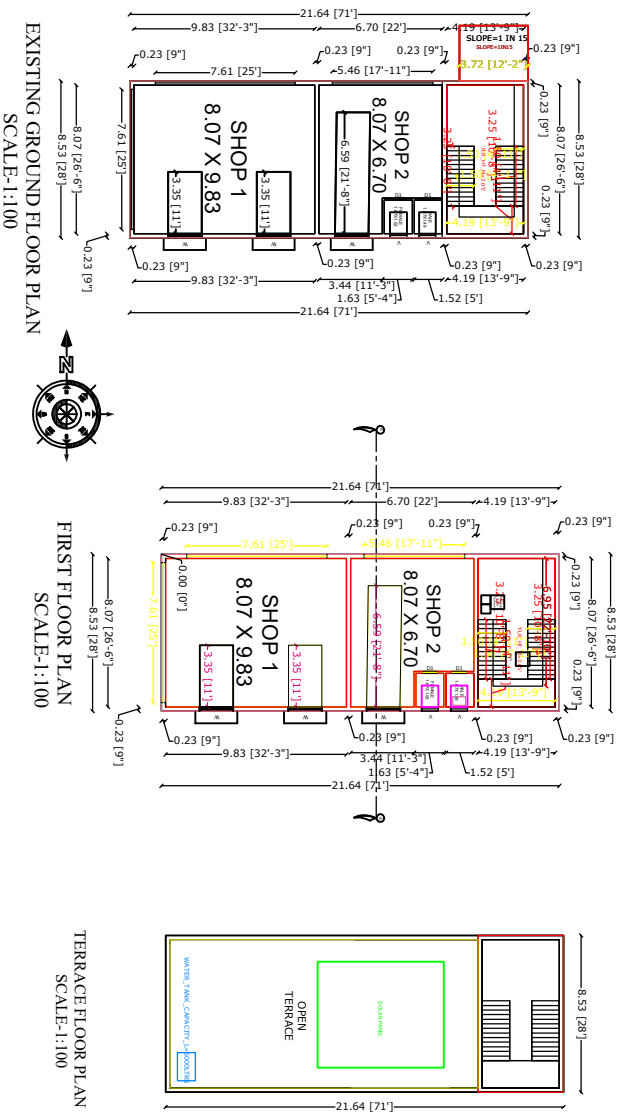

ERG JAYAGOPAL B.E. (Civil & Struct)
Registered Engineer (LES No: 64744)
SK Construction
Vellakuppatti, Arunpatti (Vill)
Tharamangalak - 636 502.
600917843

CONSTRUCTION
P.R.B.(CIVIL & STRUCTURAL)
KURUPATTI (VIC) , THIRUVANMALUR,
TAMILNADU - 636 502
96009-17843

SK INSTRUCTION

CONSTRUCTION
P.R.B.(CIVIL & STRUCTURAL)
KURUPATTI (VIC) , THIRUVANMALUR,
TAMILNADU - 636 502
96009-17843