

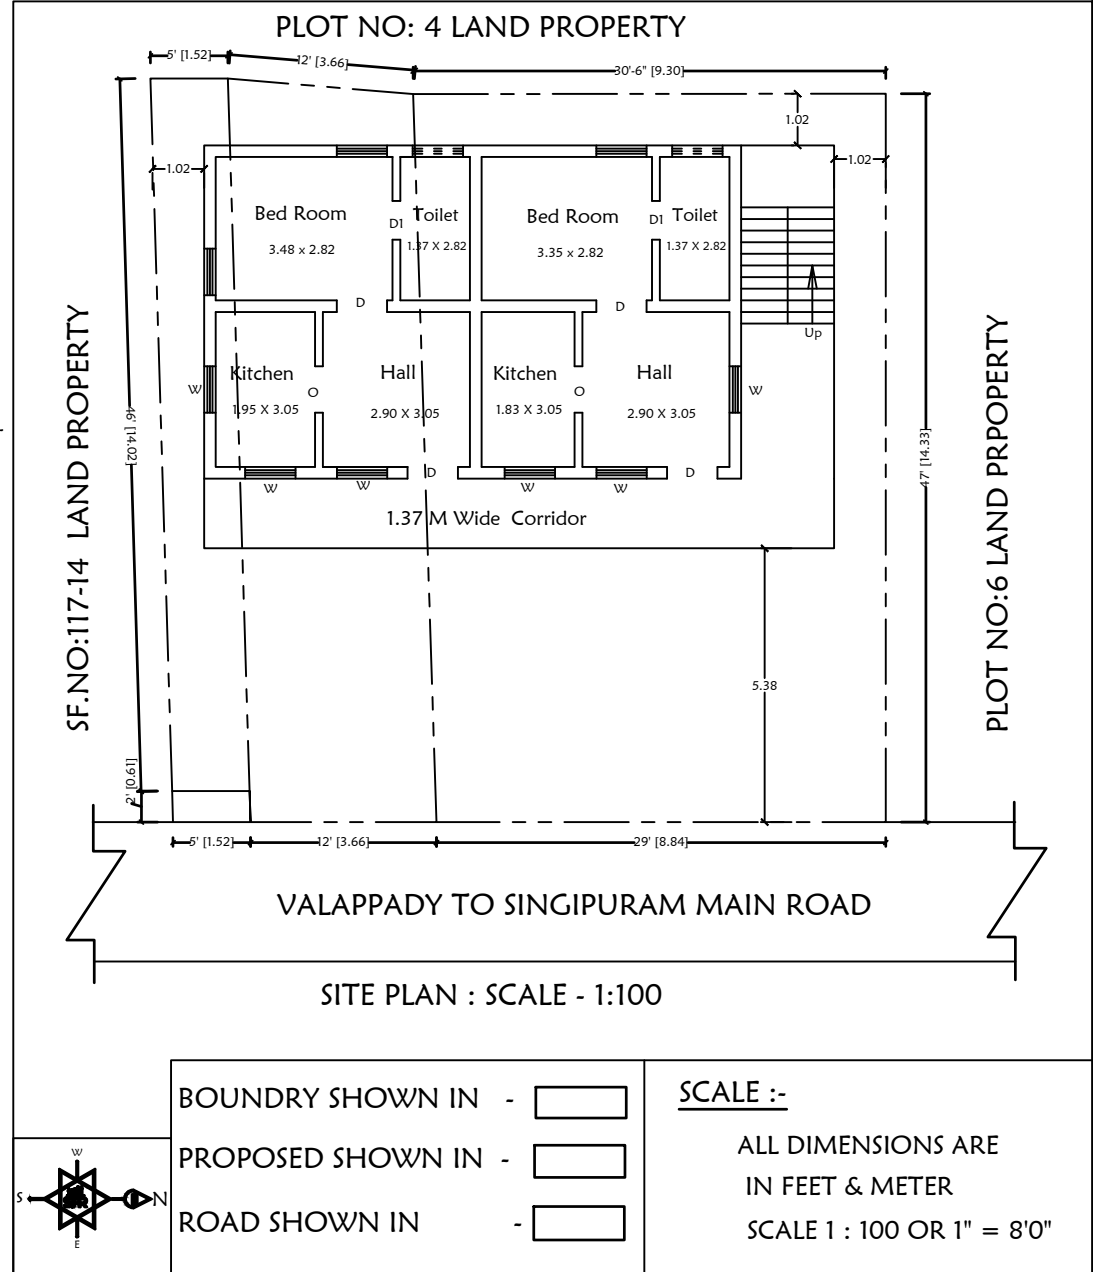


PLAN SHOWING THE PROPOSED CONSTRUCTION OF R.C.C TERRACED ROOF GROUND FLOOR ,R.C.C & G.I. SHEET ROOF FIRST FLOOR RESIDENTIAL BUILDING IN OLD SF.NO:117/11, 12, 14, NEW SF.NO:117/11B4, 12B, 14, PATTA NO: 1338, PLOT NO:7, 8, SINGIPURAM VILLAGE PANCHAYAT, VAZHAPPADY PANCHAYAT UNION, VAZHAPPADY TALUK, SALEM DISTRICT.


NAME OF THE APPLICANT: Mr.S.R.CHANDRASEKAR, S/O. Mr.RAJI.

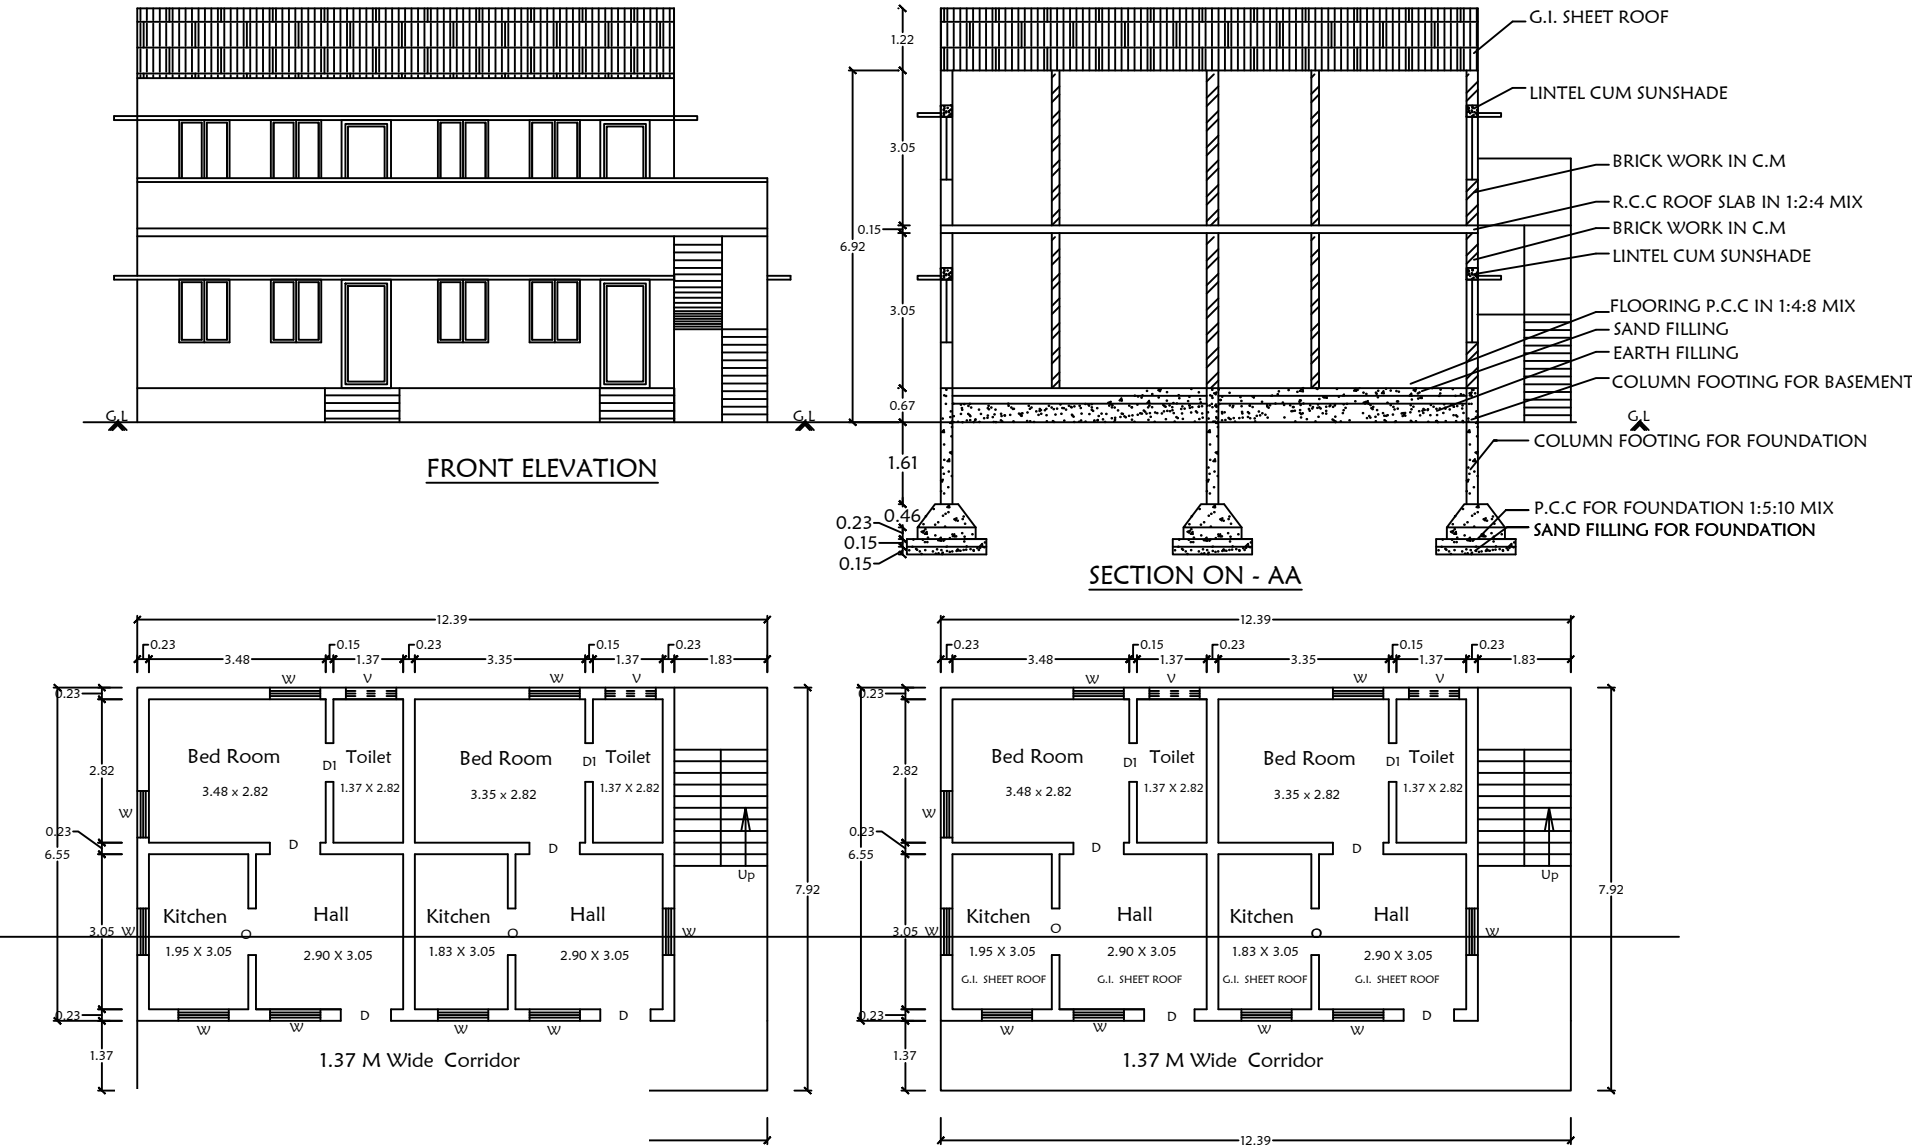


SEPTIC TA

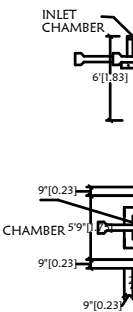

RAILS:

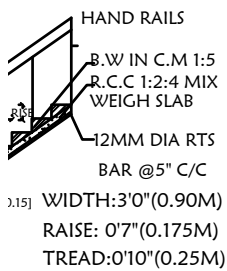

RAIN WATER HARVESTING:

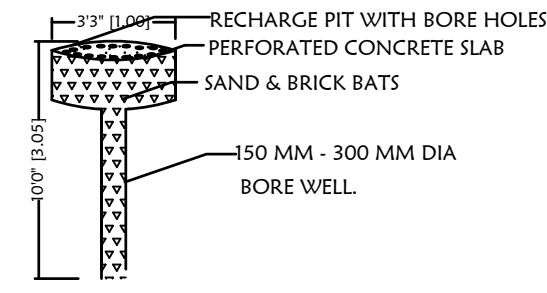

JOINERY DETAILS:-

S.NO	DESCRIPTION	SIZE IN M
1	DOOR - D	1.00 X 2.14
2	DOOR - D1	0.76 X 2.14
3	OPEN -O	1.22 X 2.14
4	WINDOW - W	1.52 X 1.36
5	VENTILATOR - V	0.61 X 0.75

AREA DETAILS:-

S.NO	DETAILS	S.M	S.FT
1.	AREA OF THE SITE	205.15	2208.25
	DOCU NO: 2106/2003	75.25	810.00
	DOCU NO: 222/2004	129.90	1398.25
2.	GROUND FLOOR AREA	98.20	1057.00
3.	FIRST FLOOR R.C.C AREA	34.60	372.50
	F.FLOOR G.I. SHEET AREA	34.60	372.50
4.	TOTAL FLOOR AREA	167.40	1802.00
5.	VACANT AREA	106.95	1151.25

APPLICANT:-

S. R. Chandrasekar

ENGINEER:-

SPR BUILDERS
Planner | Engineer | Developer
Er.SuryaPrakash.R.,
SCMC REG.NO: 049/LS/2024/00371
Add: No:104, Sankar Nagar,
Salem - 636 007.
Cell: 9092996399.