
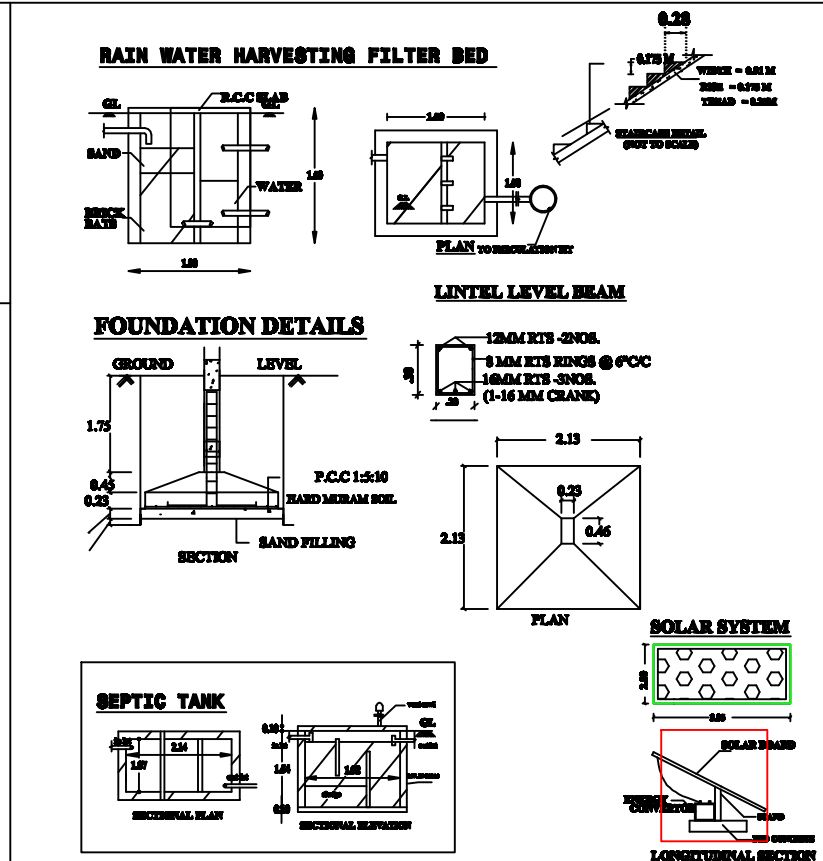


PLAN SHOWING THE PROPOSED CONSTRUCTION OF R.C.C TERRACED ROOF RESIDENTIAL BUILDING IN NEW S.NO- 91/1B1B, 91/1B1C, 91/2A1B2, 91/2A1C2, PATTAN NO - 2297, " TIRUPATHI NAGAR ANNEX", THALAVAIPATTI VILLAGE & PANCHAYAT, SALEM WEST TALUK, SALEM DISTRICT.

NAME OF THE APPLICANT : 1.Mrs.A.ABIRAMI D/o Mr.ARUNACHALAM (Late)
2.Mrs.A.SAVITHRI W/o Mr.ARUNACHALAM (Late)

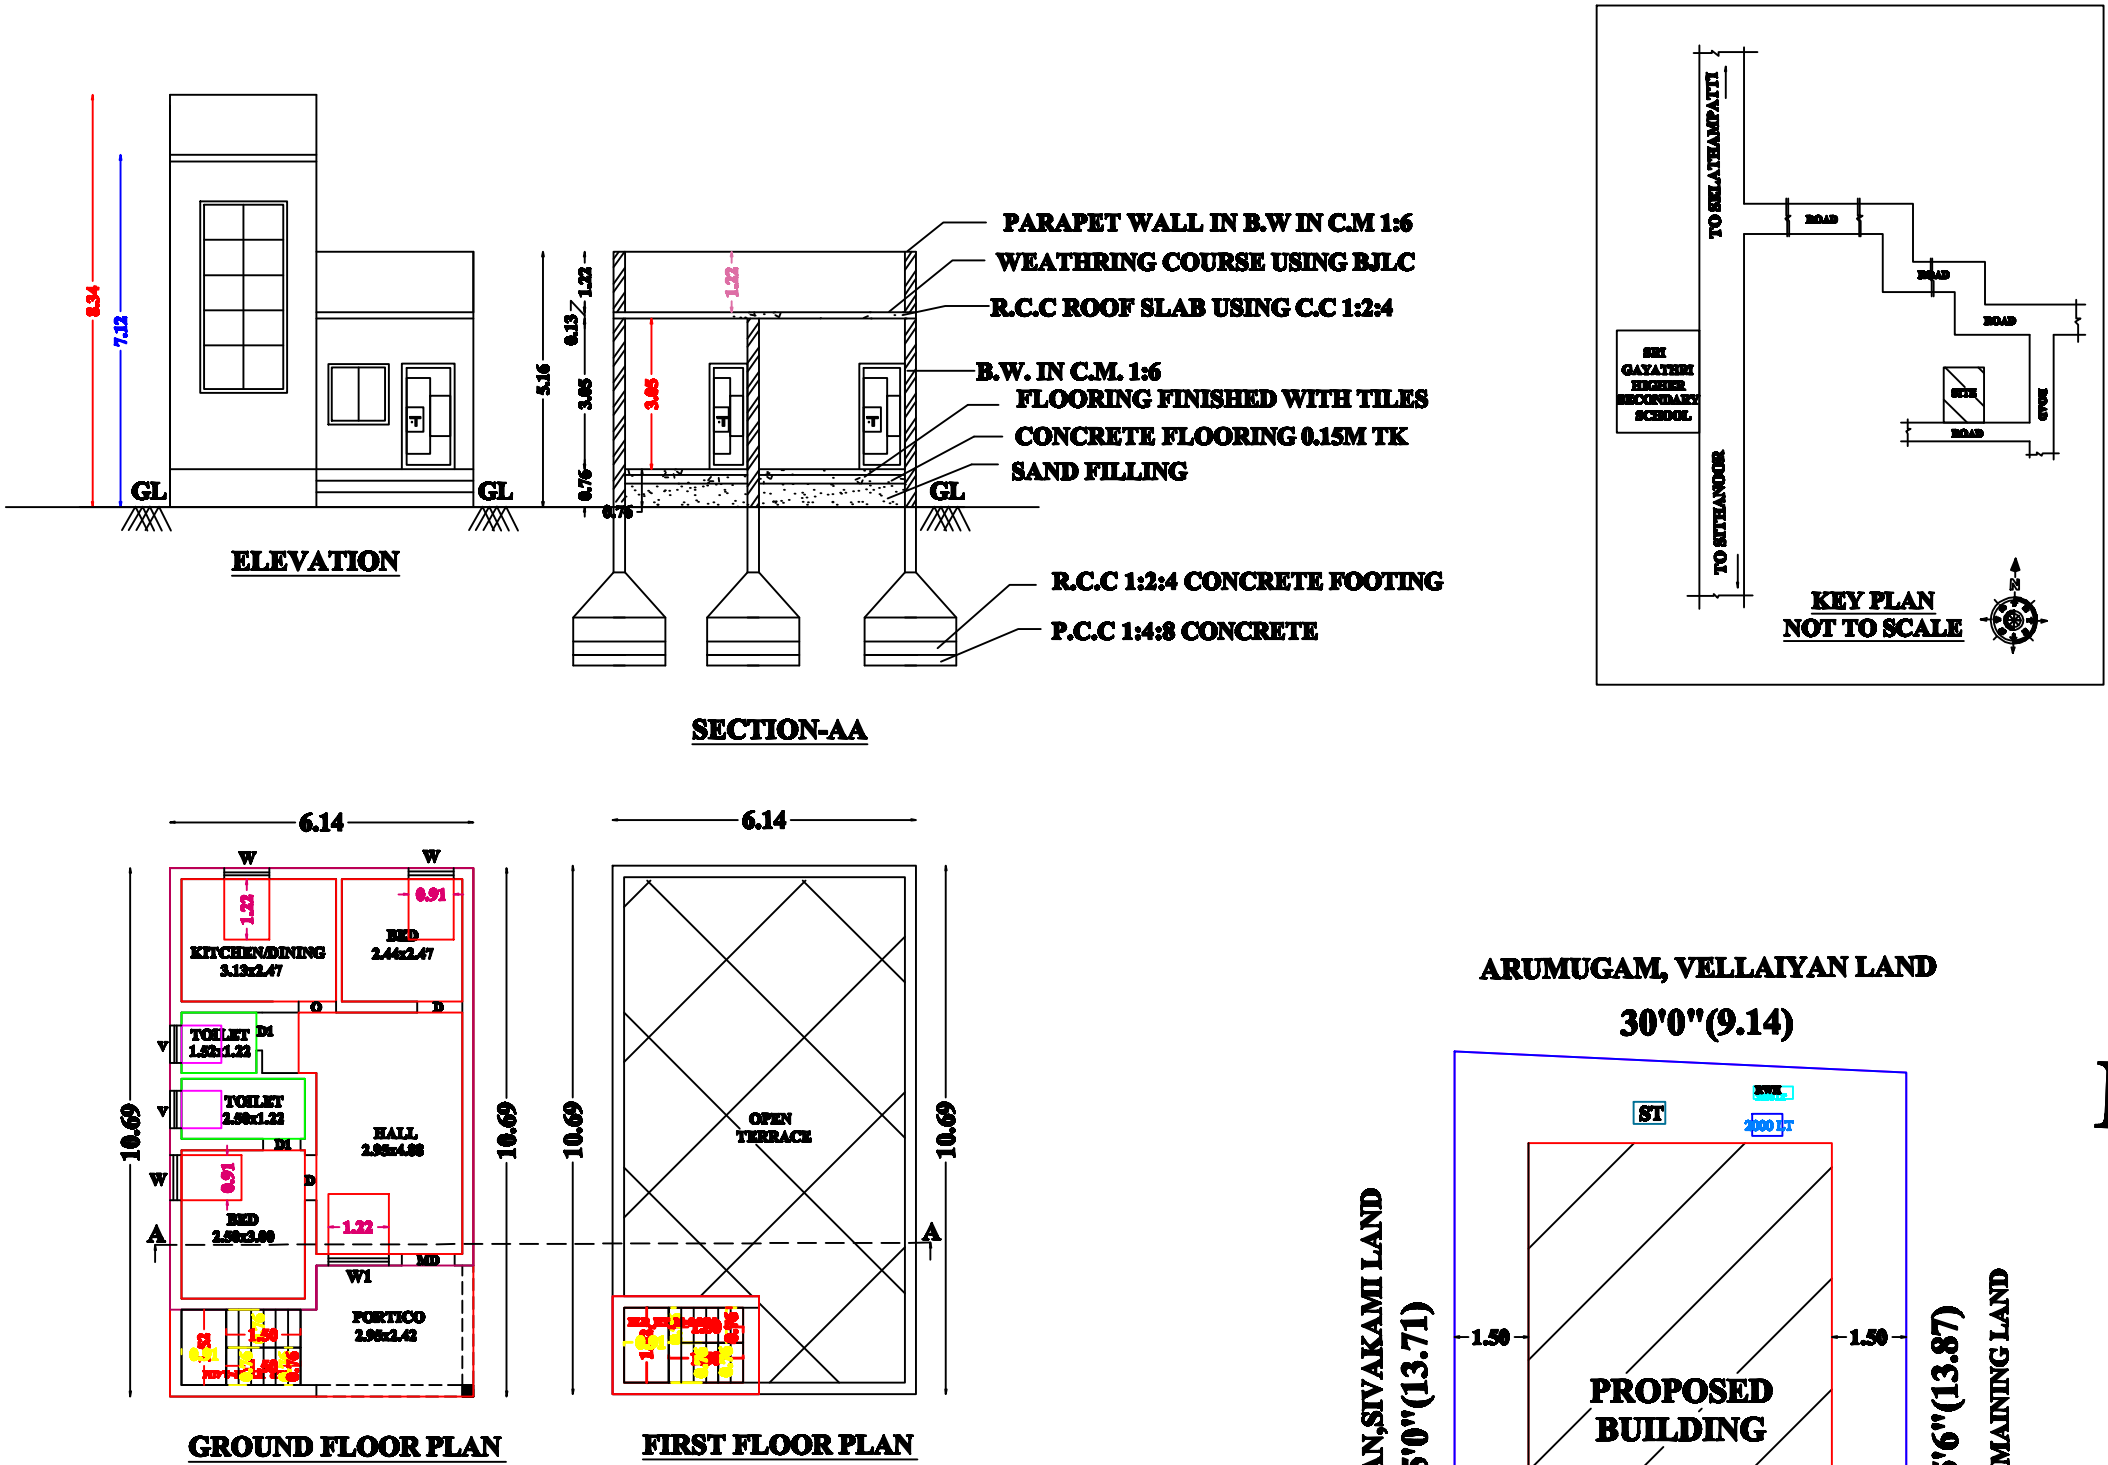

JOINERIES DETAILS				
MAIN DOOR	MD	3'6"x7'0"	1.07x2.13	
DOOR	D1	2'6"x7'0"	0.76x2.13	
DOOR	D	3'0"x7'0"	0.91x2.13	
OPEN	O	3'0"x7'0"	0.91x2.13	
WINDOW	W	3'0"x4'0"	0.91x1.22	
WINDOW	W1	4'0"x4'0"	1.22x1.22	
VENTILATOR	V	2'6"x2'0"	0.76x0.61	

AREA DETAILS				
AREA OF THE SITE	1361.25	sft	126.46	sqm
GROUND FLOOR AREA	706.65	sft	65.65	sqm
FIRST FLOOR AREA	63.08	sft	5.86	sqm
TOTAL AREA	769.73	sft	71.51	sqm
OPEN AREA	654.60	sft	60.81	sqm

FSI - $\frac{706.65}{1361.25}$ - 0.51
PLOT COVERAGE - 51.91%
ALL DIMENSIONS ARE IN METER, SCALE 1:100
SITE BOUNDARY SHOWN IN GREEN PROPOSED
CONSTRUCTION SHOWN IN RED
EXISTING ROAD SHOWN IN YELLOW

APPLICANT

Signature
A. Arunachalam

ENGINEER

Signature
Er. M. PRADEEP, B.E.,
EXCELLENT PLANNERS
2/196, Nadar Street,
Maramangalathupatti,
SALEM - 30. Cell: 9524042372
LBS RegNo: 044/LS/2024/00370

