

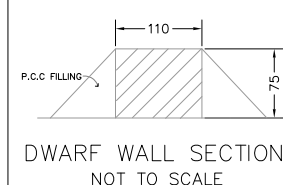
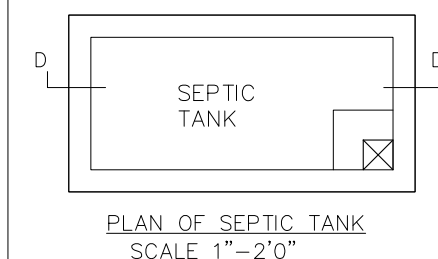
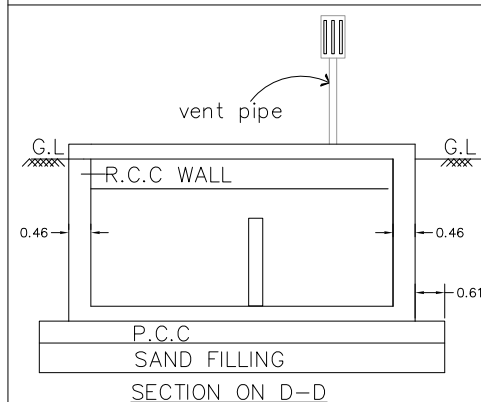
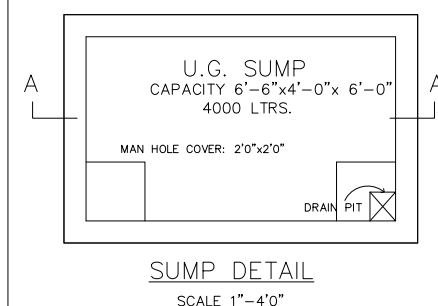
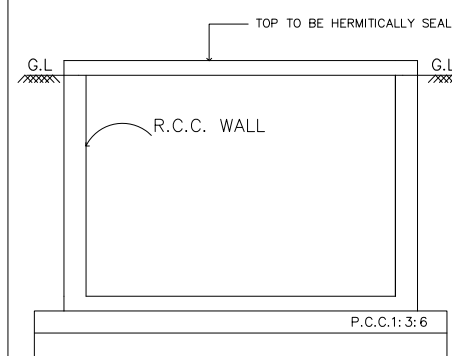
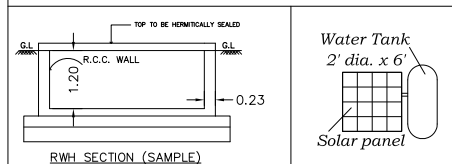
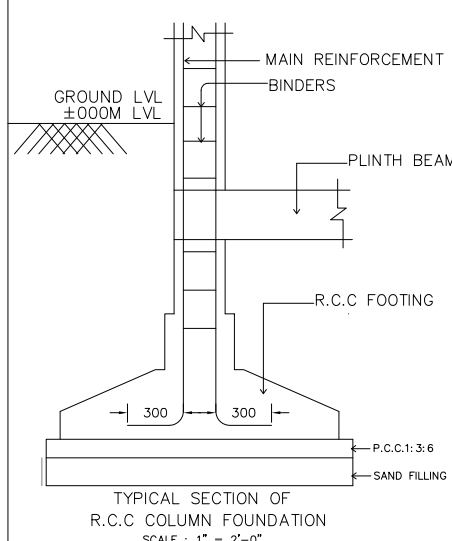
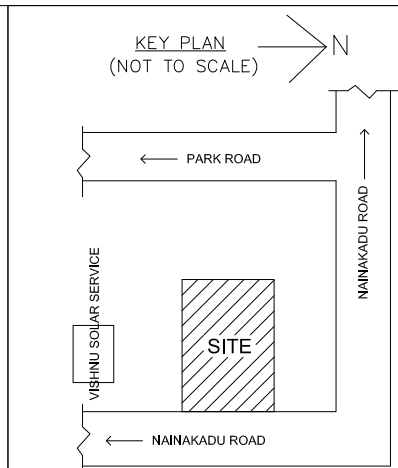
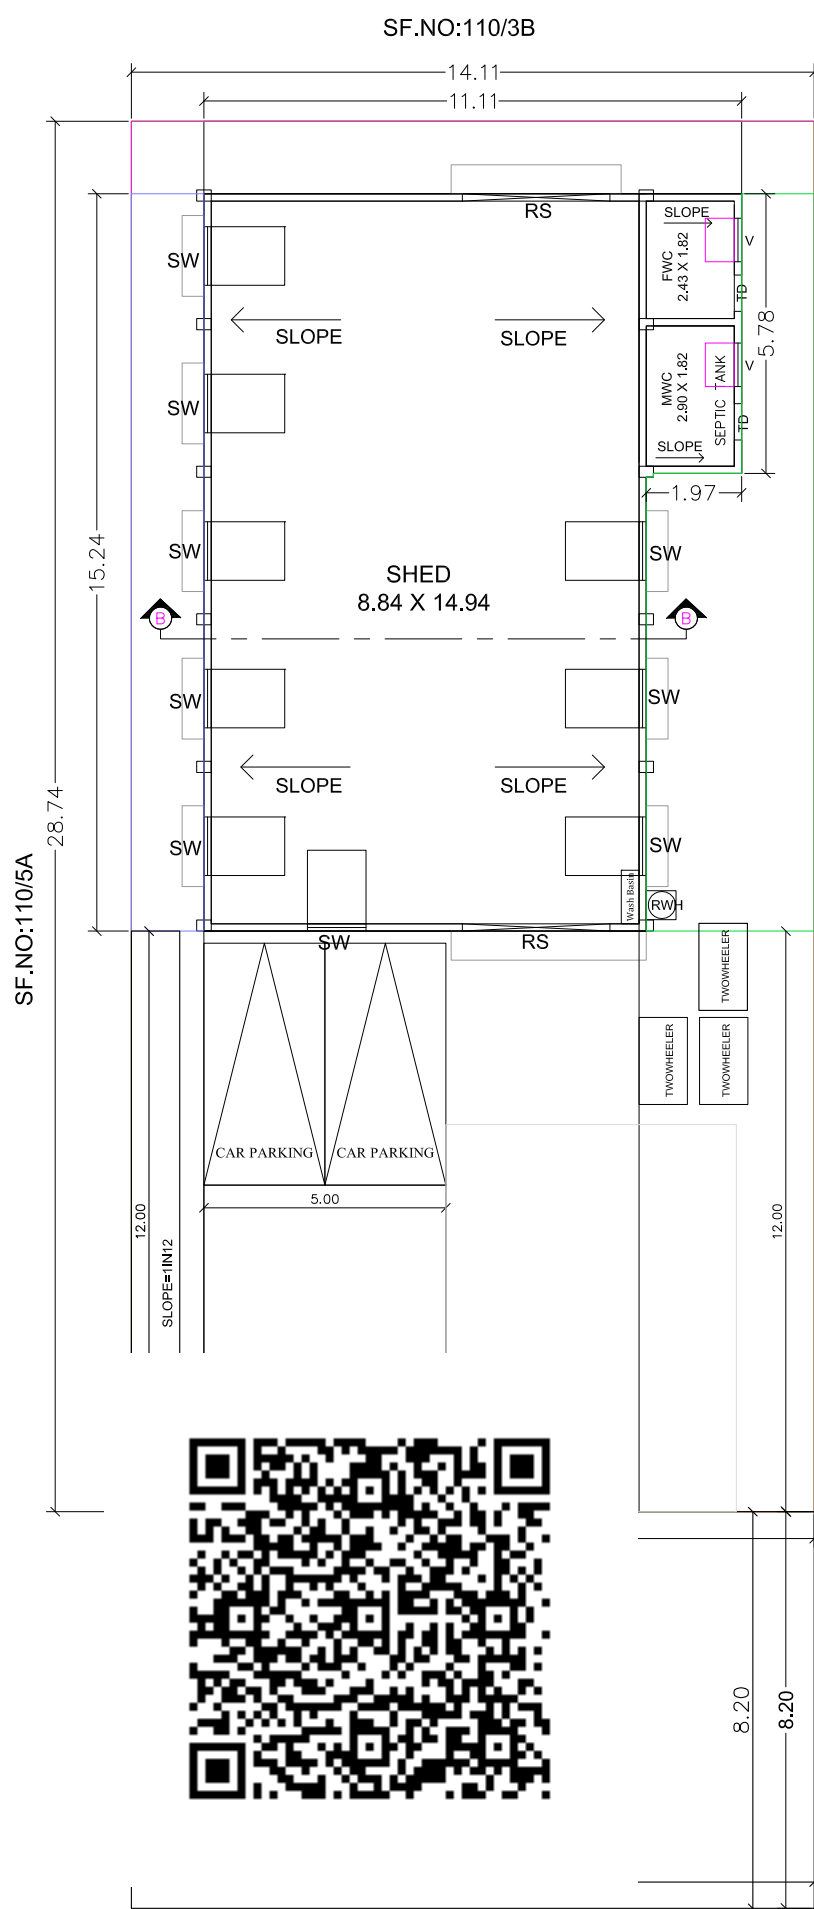
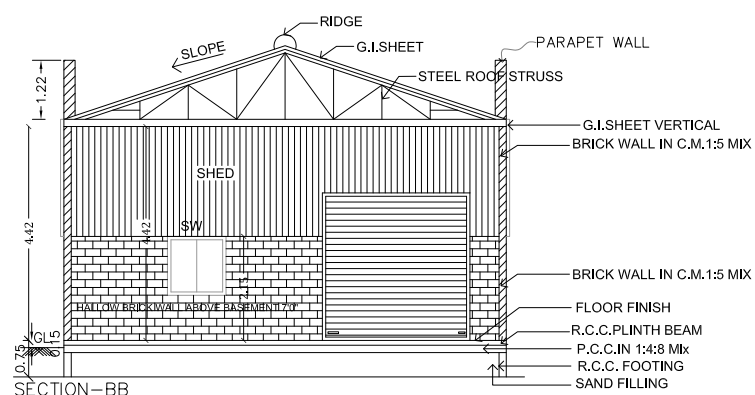


APPLICANT : Mr.S.RAMASAMY.,S/O Mr.SENGODAGOUNDER.

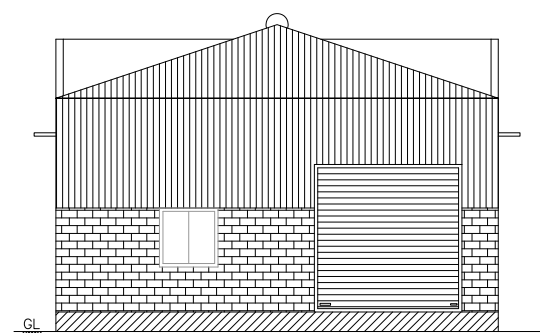

AREA STATEMENT	SQ.FT	SQ.M
AS PER DOCUMENT SITE AREA SF.NO: 110/1B, ACRE 2.08 CENT	90604.80	8417.46
GROUND FLOOR AREA	1622.01	150.69

SCHEDULE OF JOINERY			
TYPE	DESCRIPTION	SIZE IN FT	SIZE IN M
TD	FLUSH DOOR	2'-6" X 7'-0"	0.75 X 2.13
RS	ROLLING SHUTTER	10'-0"X10'-0"	3.05 X 3.05
SW	WINDOW	4'-0" X 5'-0"	1.21 X 1.52
V	VENTILATOR	3'-0" X 2'-0"	0.90 X 0.60

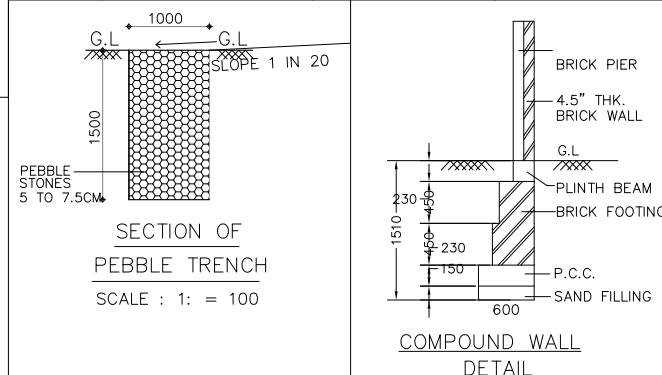

OFFICE USE ONLY

APPLICANT:-

5. Pharmacology.

ENGINEER / LBS:-

J. Mastrogiovanni

Er.J.MATHESWARAN,B.E.,
SHOP-1 & 2,M.G.M.S.COMPLEX,
KADAYAMPATTI TALUK OFFICE NEAR,
KADAYAMPATTI,SALEM-636351
PH.NO:9500606764,9080178306