



PLAN SHOWING THE PROPOSED CONSTRUCTION OF R.C.C TERRACED ROOF RESIDENTIAL BUILDING IN GROUND & FIRST FLOOR BUILDING IN S.F.NO.197/1A2B,PATTA NO :2043, AT NAVAPATTI VILLAGE/PANCHAYAT, KOLATHUR PANCHAYAT UNION, METTUR TALUK, SALEM DISTRICT.

APPLICANT NAME : MRS.P.SUMATHI W/O MR.PALANISAMY

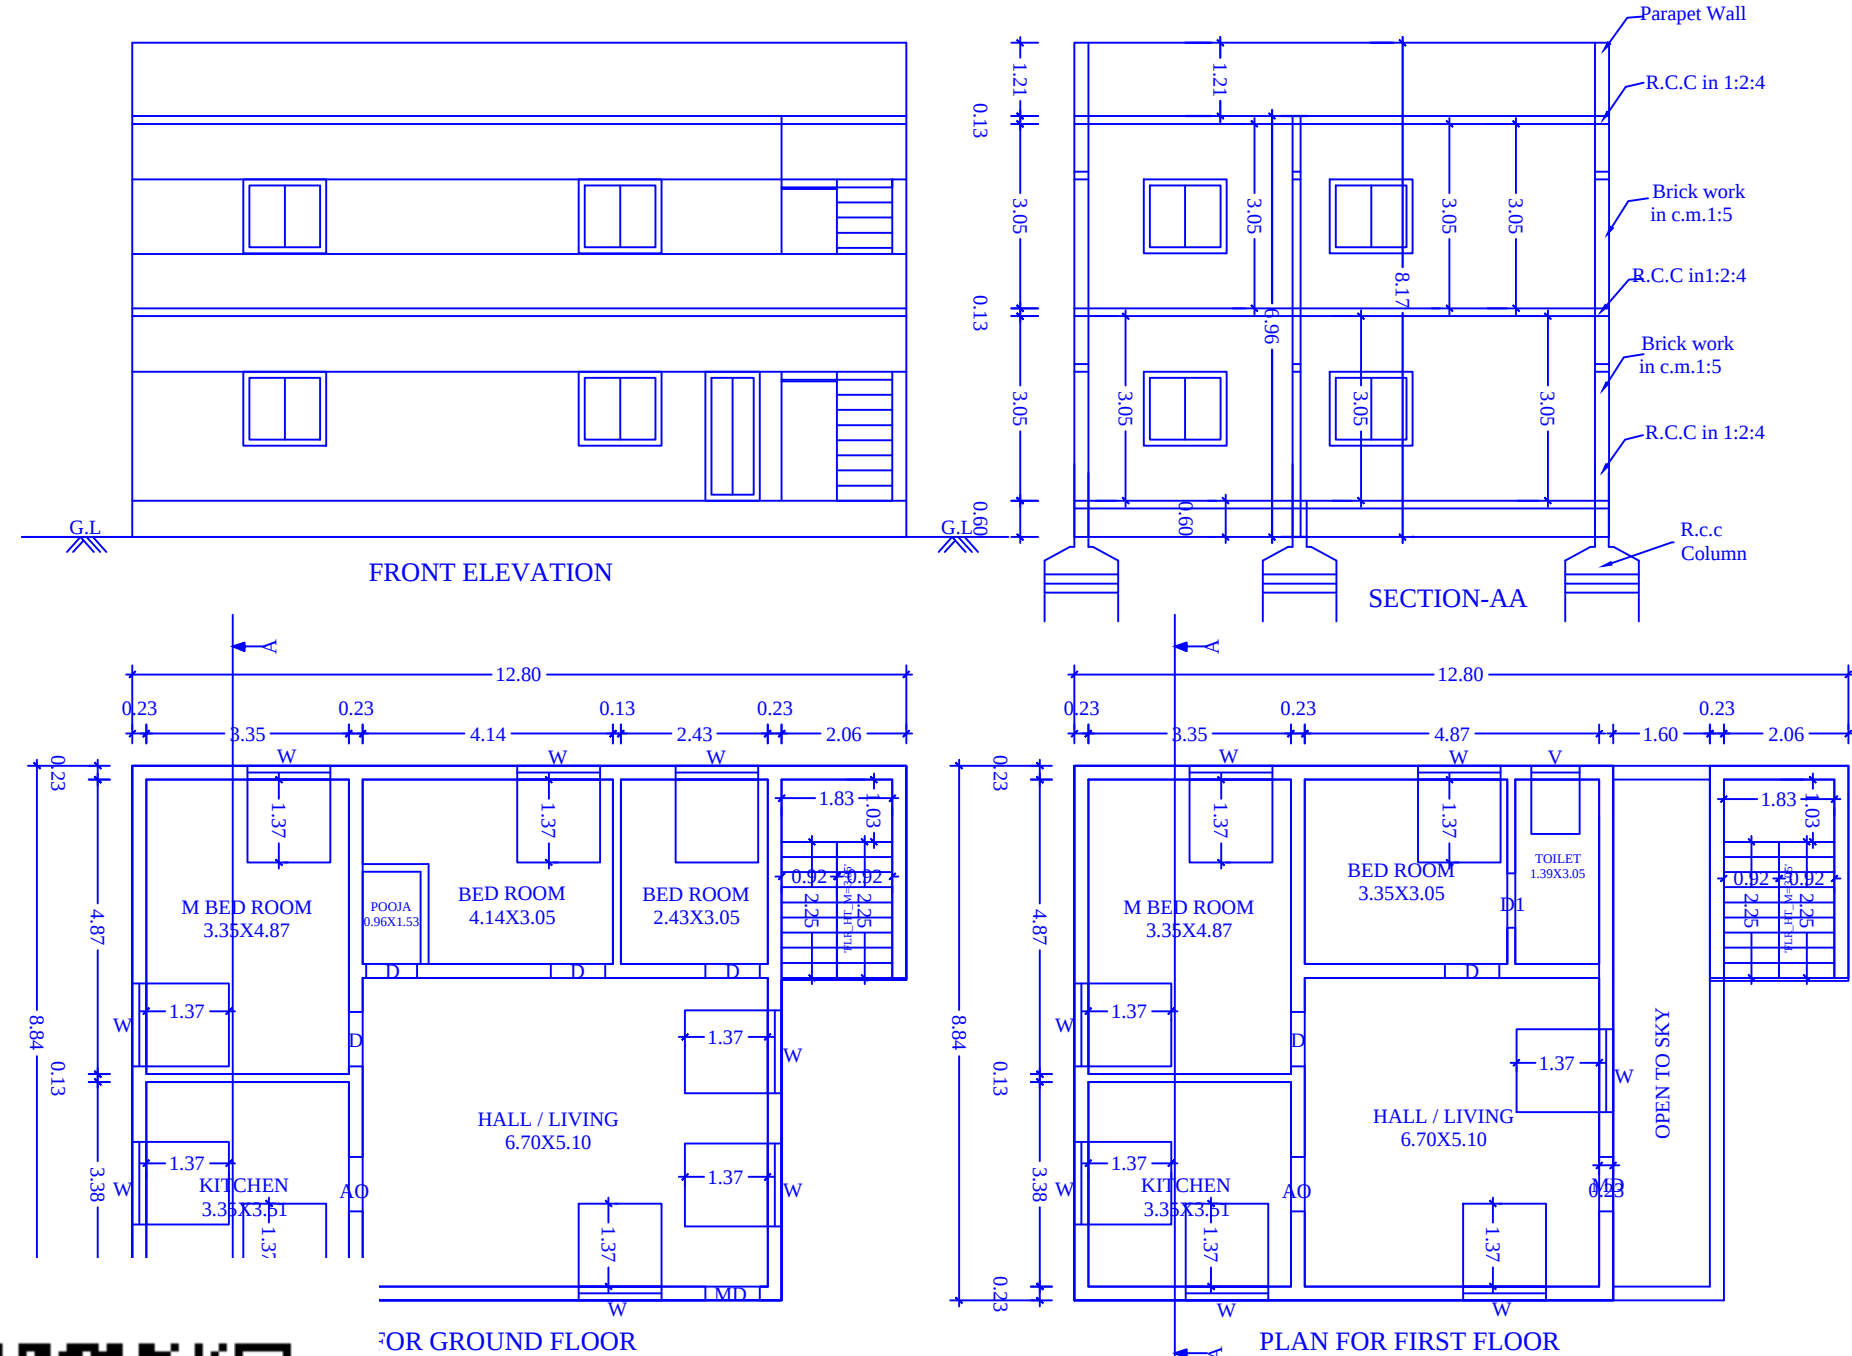

1.22 X 2.13 0.91 X 2.13 0.76 X 2.13 0.91 X 2.13 1.22 X 1.37 0.91 X 0.61	BOUNDARY SHOWN IN -  PROPOSED SHOWN IN -  ROAD SHOWN IN - 	AREA DETAILS:		SQ.FT	SQ.M
	ALL DIMENSIONS ARE IN METER SCALE 1:100 OR 1"=8'0"	AS PER DOCUMENT		3924.00	364.55
		AS PER PATTA		3924.00	364.55
		AS PER SITE		3924.00	364.55
		AREA OF GROUND FLOOR		1100.51	102.24
		AREA OF FIRST FLOOR		0935.50	086.91

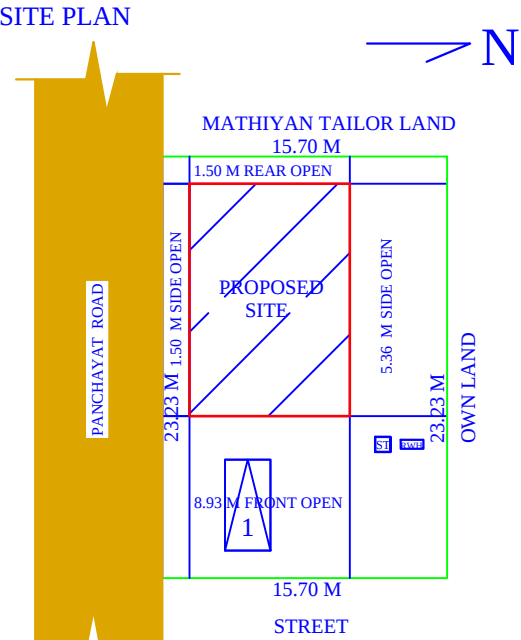

APPLICANT :

ENGINEER:

