


PLAN SHOWING THE PROPOSED CONSTRUCTION OF GROUND FLOOR R.C.C TERRACED ROOF (COMMERCIAL)SHOP PURPOSE,FIRST FLOOR (COMMERCIAL,RESIDENTIAL) SECOND FLOOR (RESIDENTIAL) IN NEW.SF.NO:105/7A4A1A1(OLD.SF.NO:105/7),PATTA.NO:83,MOOKKANUR(VIL),KUPPANOOR(PANCHAYAT), AYOTHIAPATTINAM(UNION),SALEM(TK),SALEM(DT).
APPLICANT : Mr.A.SATHISHKUMAR S/O Mr.ANNADURAI.

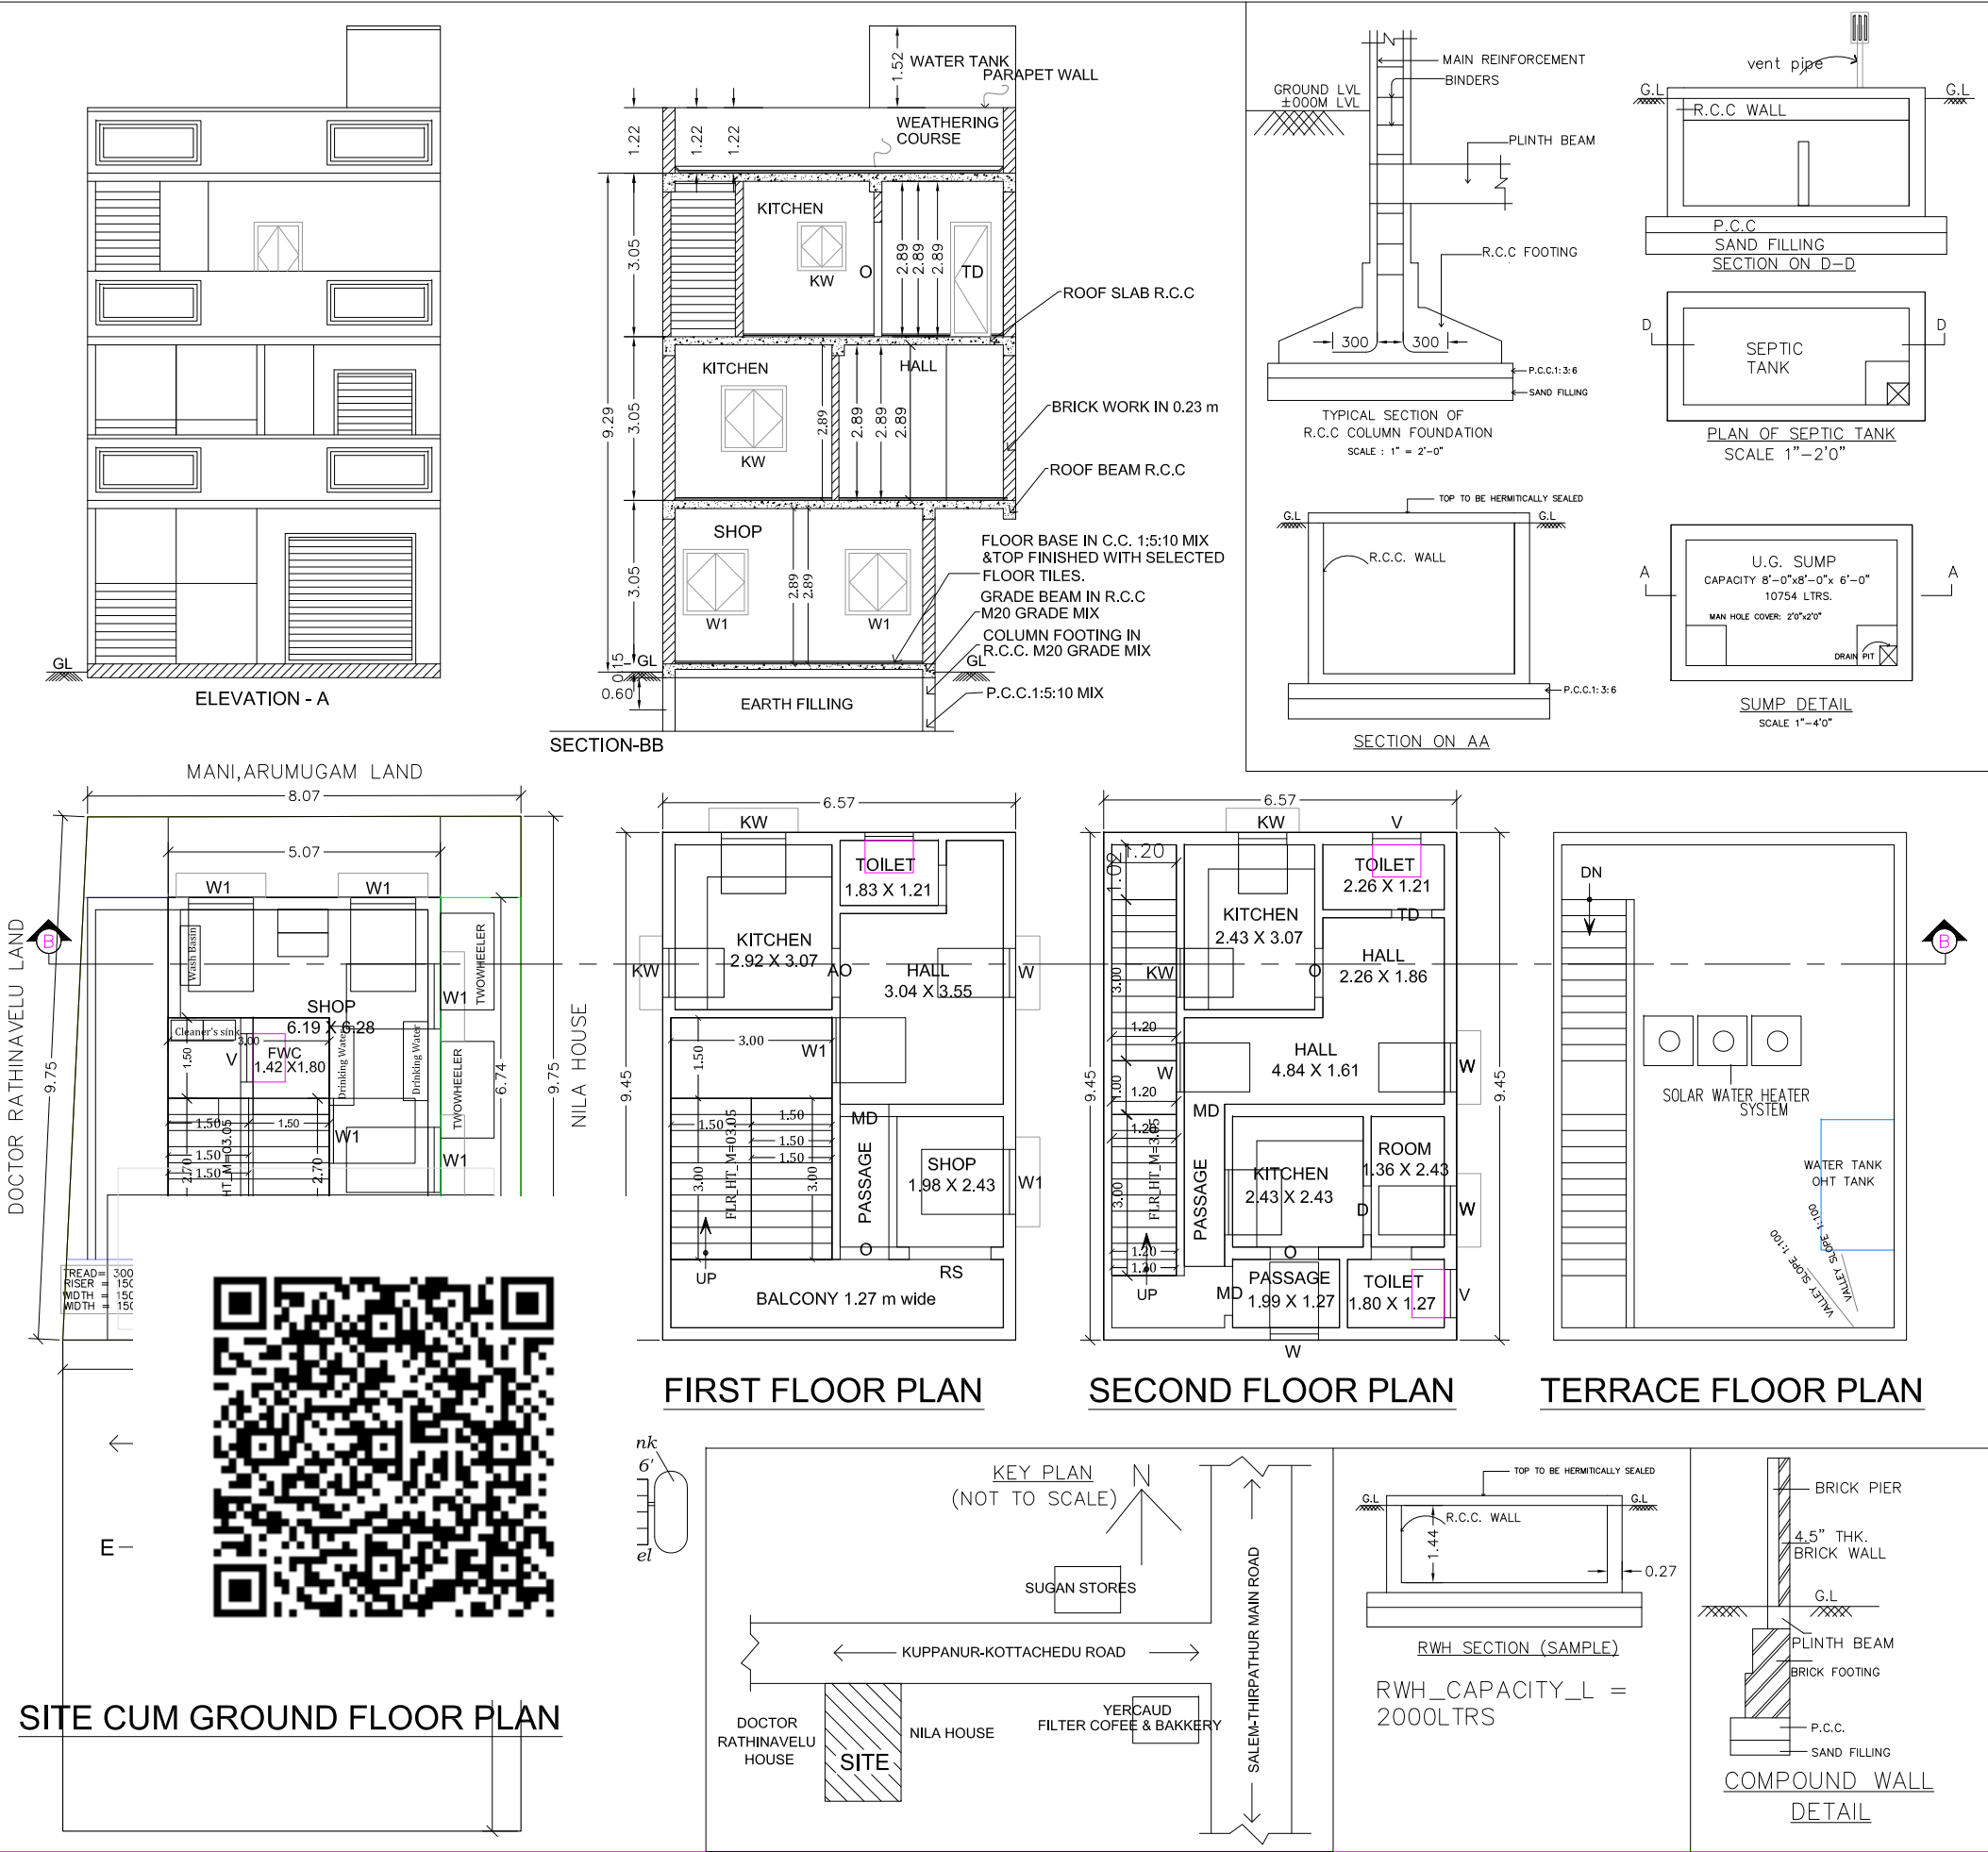

AREA STATEMENT		SQ.FT	SQ.M
PLOT EXTENT AS PER DOCUMENT		872.00	81.01
GROUND FLOOR AREA(COMMERCIAL)		367.80	34.17
FIRST FLOOR AREA (COMMERCIAL)		79.54	7.39
FIRST FLOOR AREA (RESIDENTIAL)		588.57	54.67
SECOND FLOOR AREA (RESIDENTIAL)		668.11	62.06
OPEN AREA		504.20	46.84
TOTAL PROPOSED AREA(COMMERCIAL)		447.34	41.55
TOTAL PROPOSED AREA(RESIDENTIAL)		1256.68	116.74
TOTAL PROPOSED AREA(COM+RE)		1704.02	158.30
SCHEDULE OF JOINERY			
TYPE	DESCRIPTION	SIZE IN FT	SIZE IN M
MD,D	DOOR	3'-0" X 7'-0"	0.91 X 2.13
TD	DOOR	2'-6" X 7'-0"	0.75 X 2.13
W	WINDOW	3'-0" X 4'-0"	0.91 X 1.21
W1	WINDOW	4'-0" X 4'-0"	1.21 X 1.21
V	VENTILATOR	3'-0" X 2'-0"	0.91 X 0.60
KW	KIT.WINDOW	3'-0" X 3'-0"	0.91 X 0.91
RS	ROLLING SHUTTER	8'-0" X 8'-0"	2.43 X 2.43
DWARF WALL SECTION NOT TO SCALE SECTION OF PEBBLE TRENCH SCALE : 1: = 100			
APPLICANT:-		REGD.ENGINEER:-	
		Er.J.MATHESWARAN,B.E., SHOP-1& 2,M.G.M.S.COMPLEX, KADAYAMPATTI TALUK OFFICE NEAR, KADAYAMPATTI,SALEM-636351 PH: 9500606764, 9080178306	