
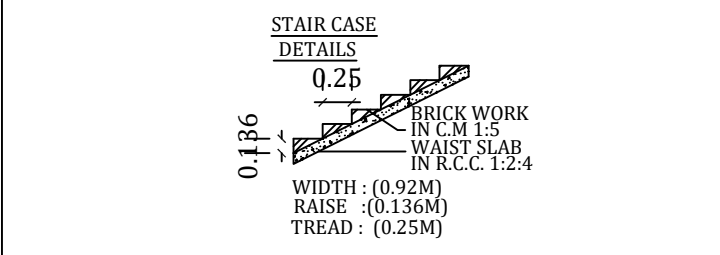
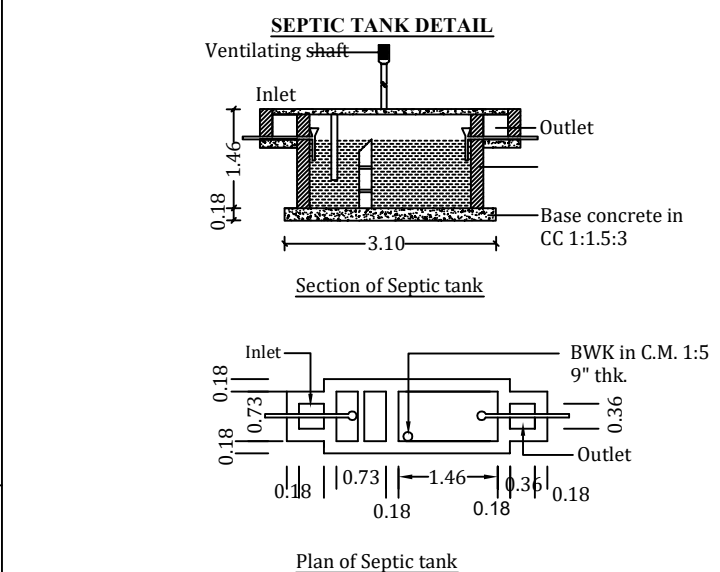
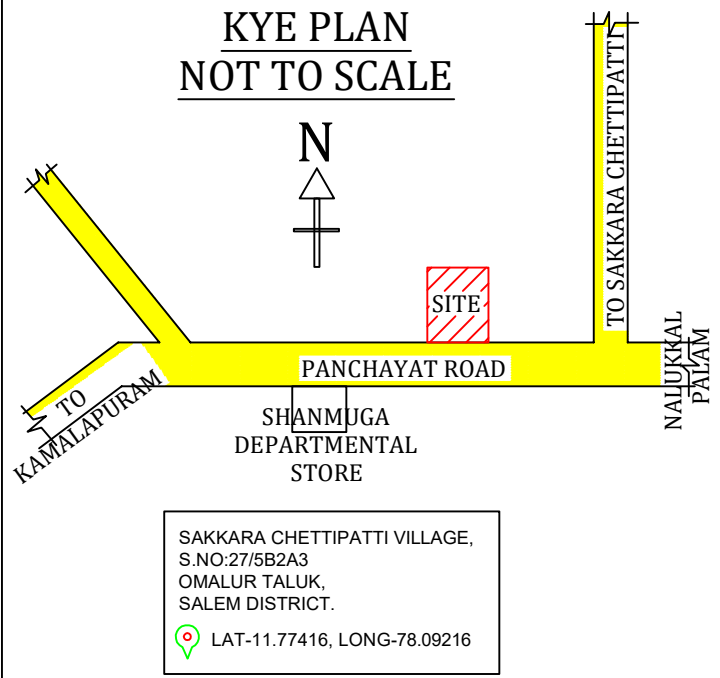
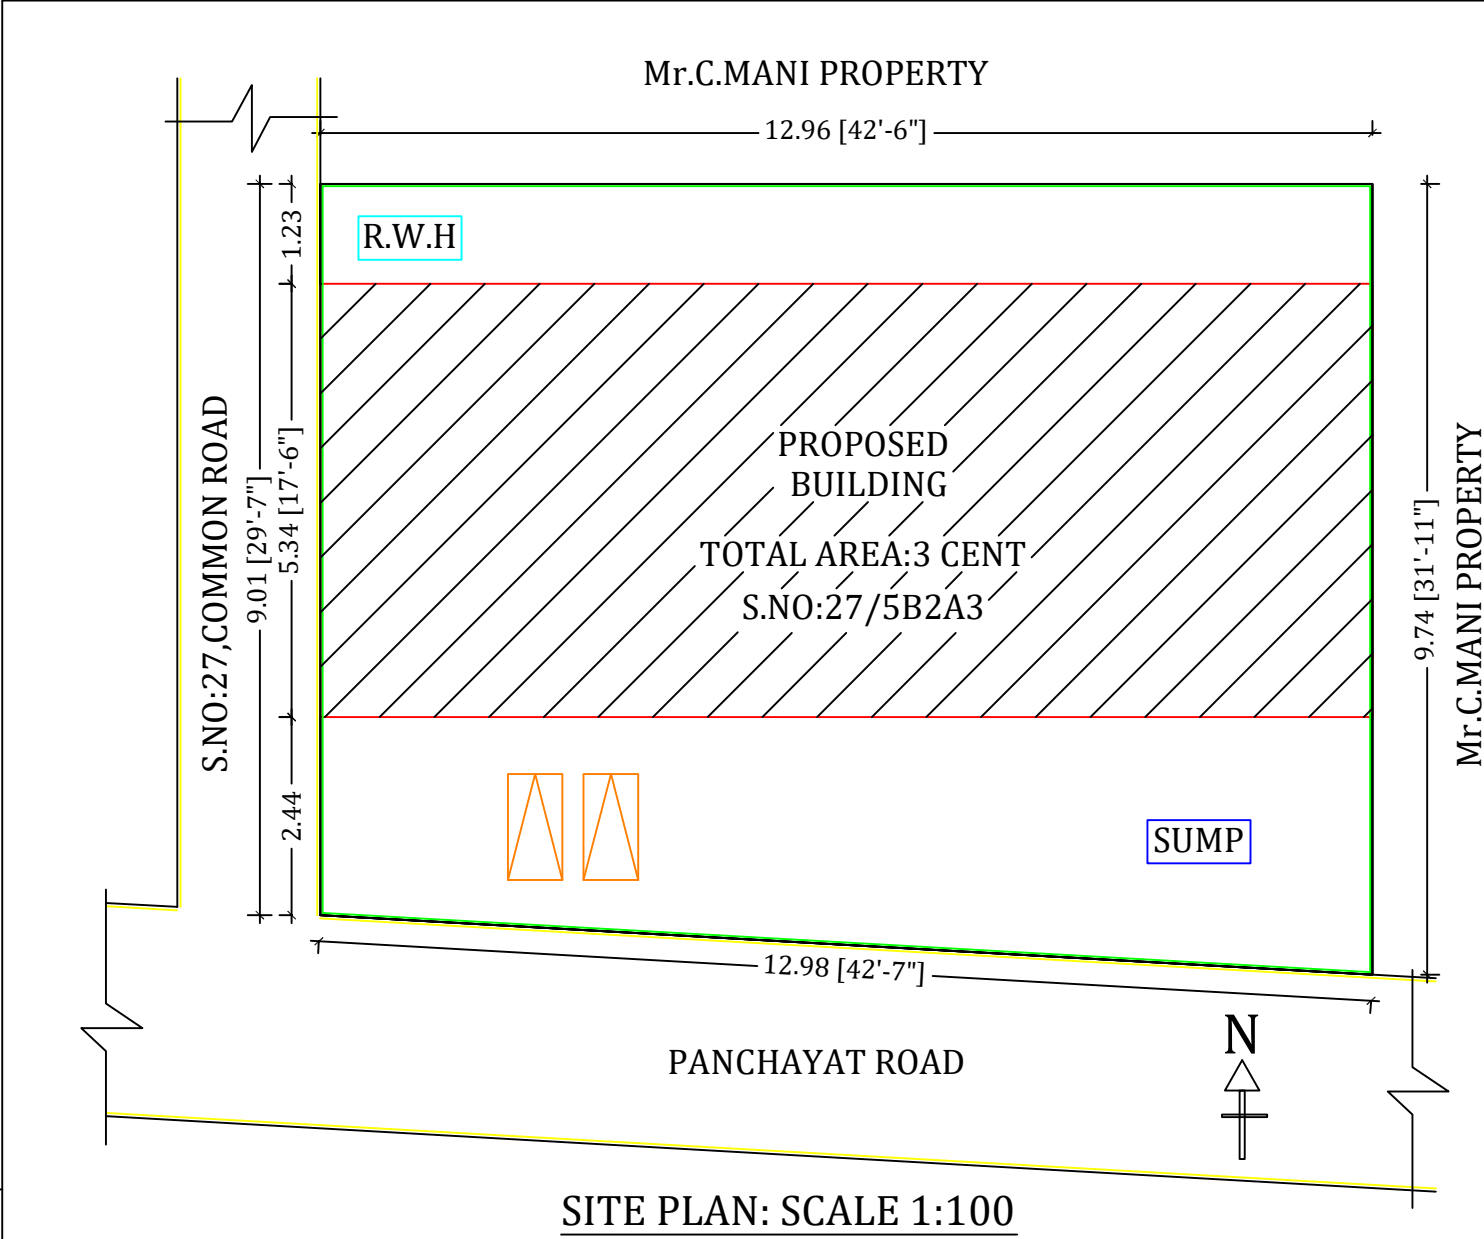
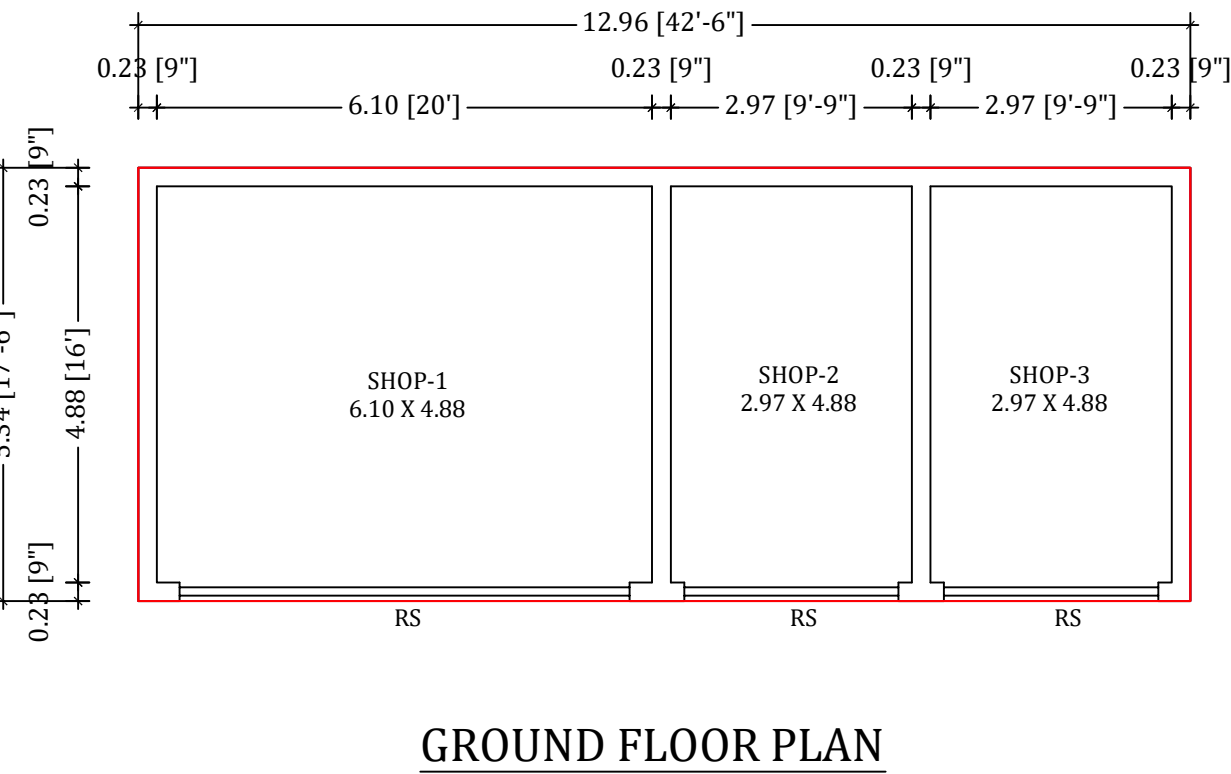
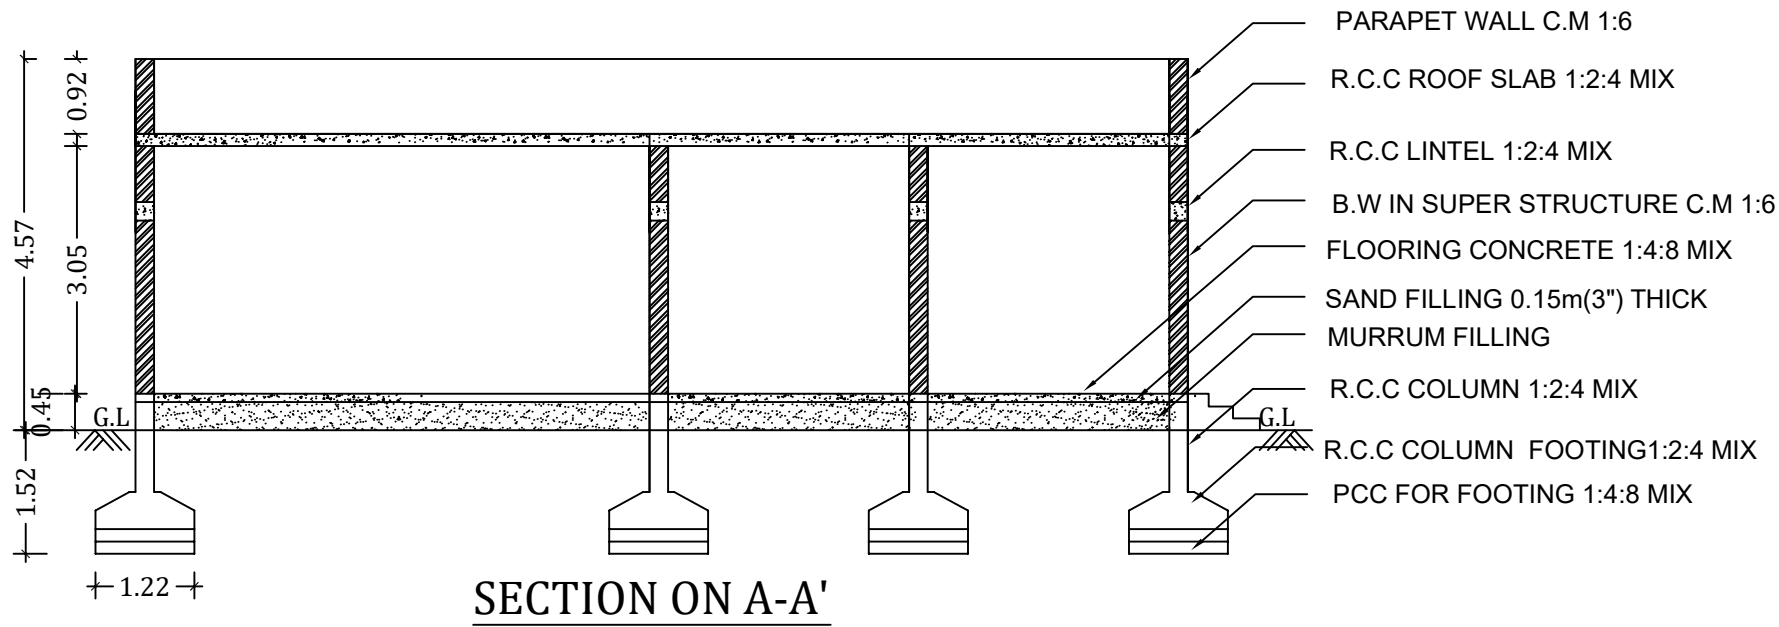


JOINERY DETAILS:

SHUTTER-RS	8'0" X 7'0"	2.44 X 2.13
DOOR	3'3" X 7'0"	1.00 X 2.13
OPEN	3'3" X 7'0"	1.00 X 2.13
WINDOW	6'0" X 5'0"	1.83 X 1.52
VENTILLATOR	3'0" X 2'6"	0.91 X 0.76

PLAN SHOWING THE PROPOSED CONSTRUCTION OF R.C.C. ROOF COMMERCIAL BUILDING IN GROUND FLOOR AT OLD S.NO:27/5B2, NEW SUB DIV. S.NO:27/5B2A3, SAKKARACHETTIPATTI VILLAGE AND PANCHAYAT, OMALUR UNION, OMALUR TALUK, SALEM DISTRICT.

APPLICANT : Mrs. M. PREMA W/O Mr. C. MANI

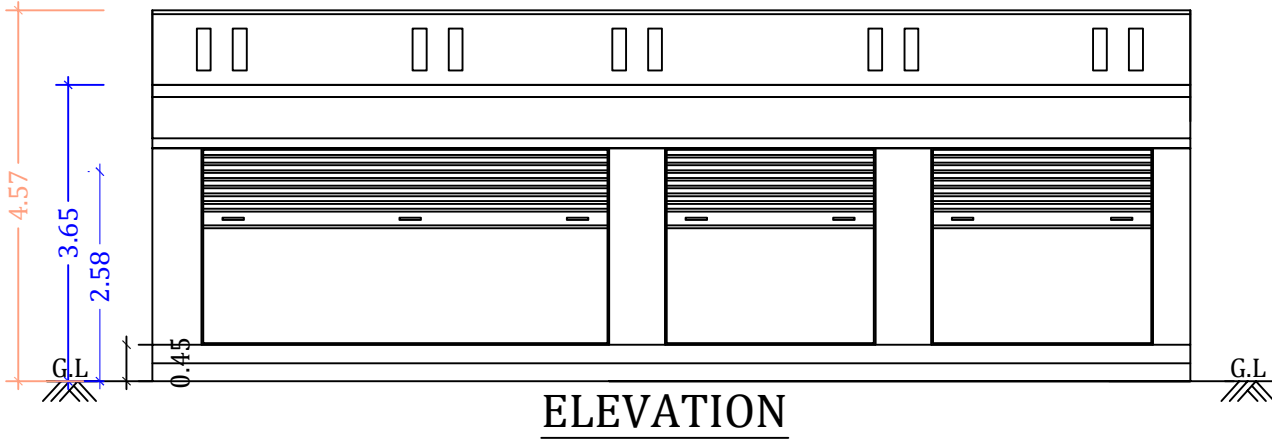

ENGINEER :
Er.A.VIJAYAKUMAR, B.E., M.I.E., A.I.V.,
TAMIL BUILDERS
Chartered Engineer No:M-1758262
Registered Engineer DTCP-02/2022
Registered Engineer SCMC-313/2023
Opp. Govt. Medical College,
SALEM-30. Ph:95856 86400.

