
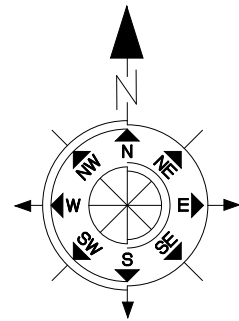
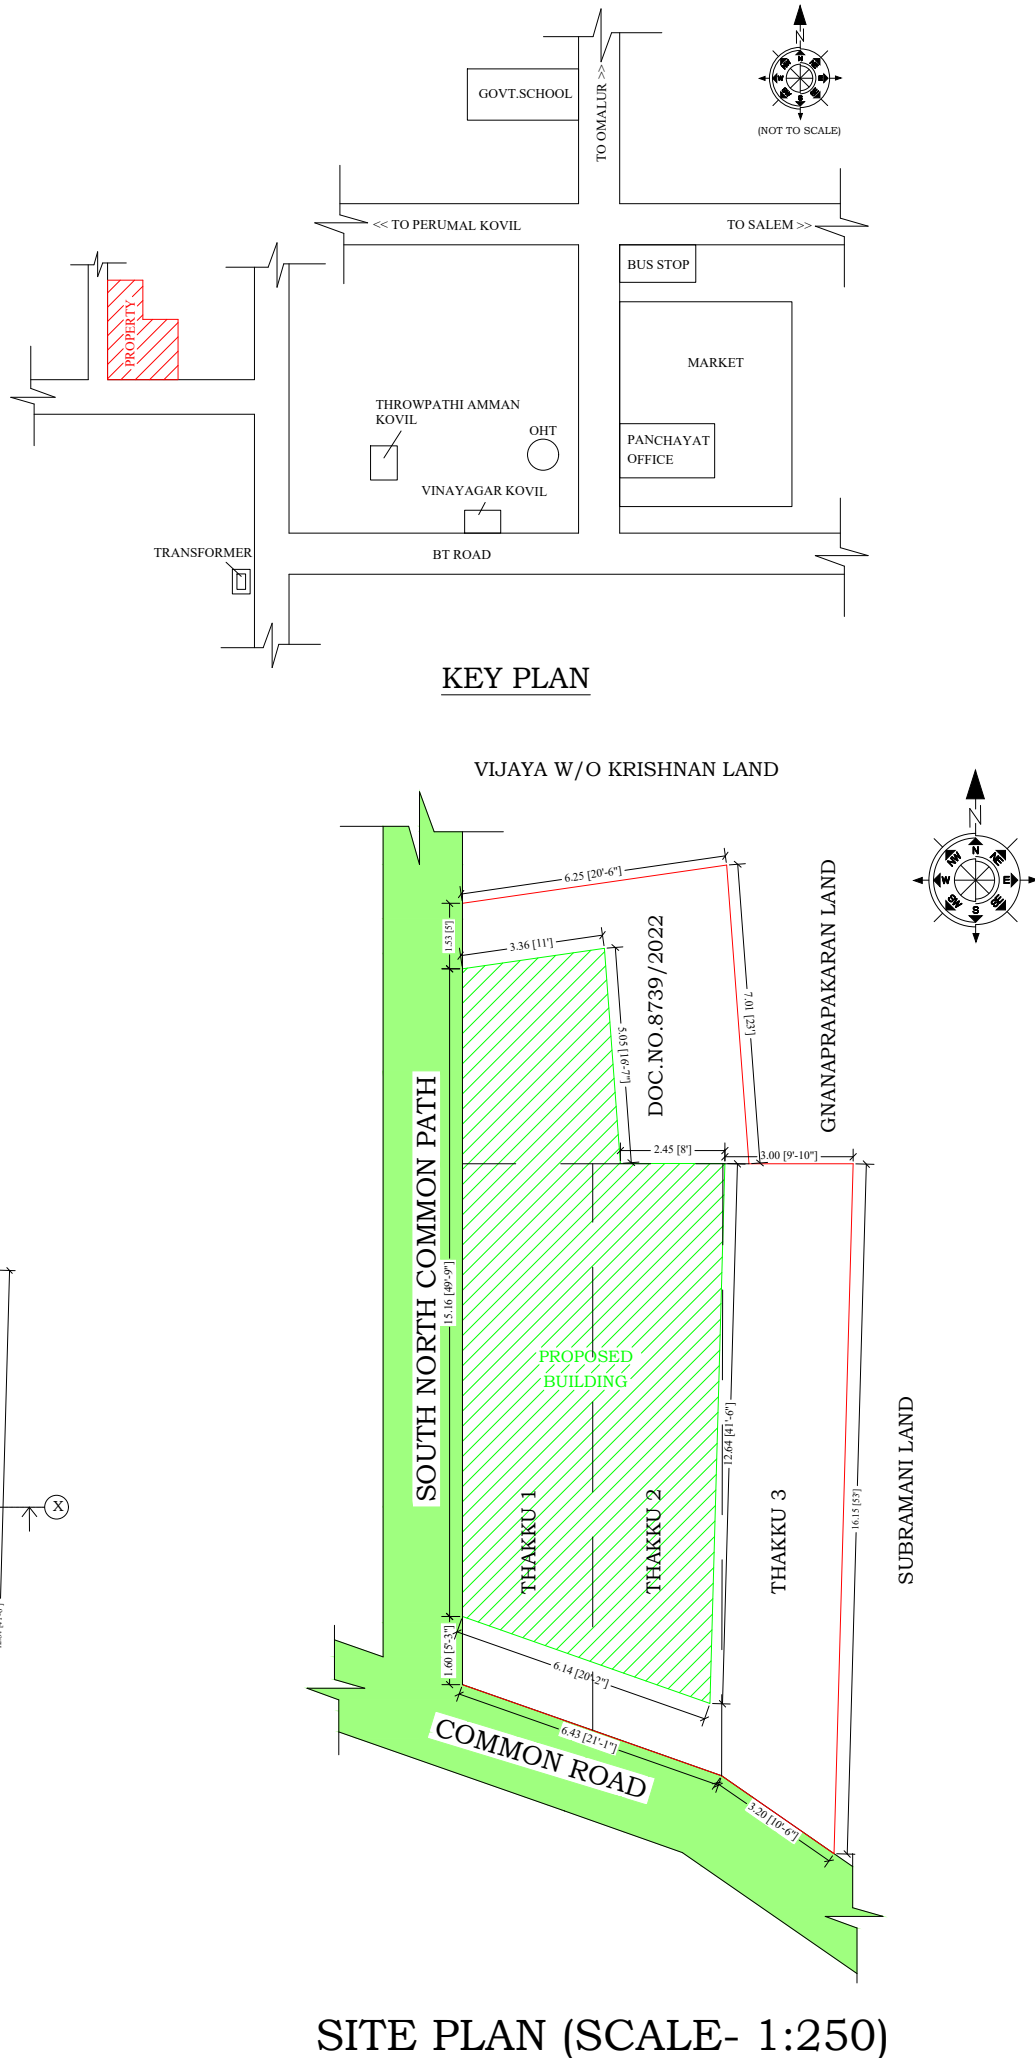


PLAN SHOWING THE PROPOSED CONSTRUCTION OF R.C.C ROOF GROUND FLOOR, FIRST FLOOR AND SECOND FLOOR RESIDENTIAL BUILDING AT MUTHANAICKENPATTI IN OLD NATHAM S.NO.255/1, NEW NATHAM S.NOS.452/19 & 452/26, PATTA NOS.189 & 444, MUTHANAICKENPATTI VILLAGE & PANCHAYAT, OMALUR PANCHAYAT UNION LIMIT, OMALUR TALUK, SALEM DISTRICT.

APPLICANT NAME : Mrs.L.RUBARANI W/o Mr.V.MANIKANDAN.,

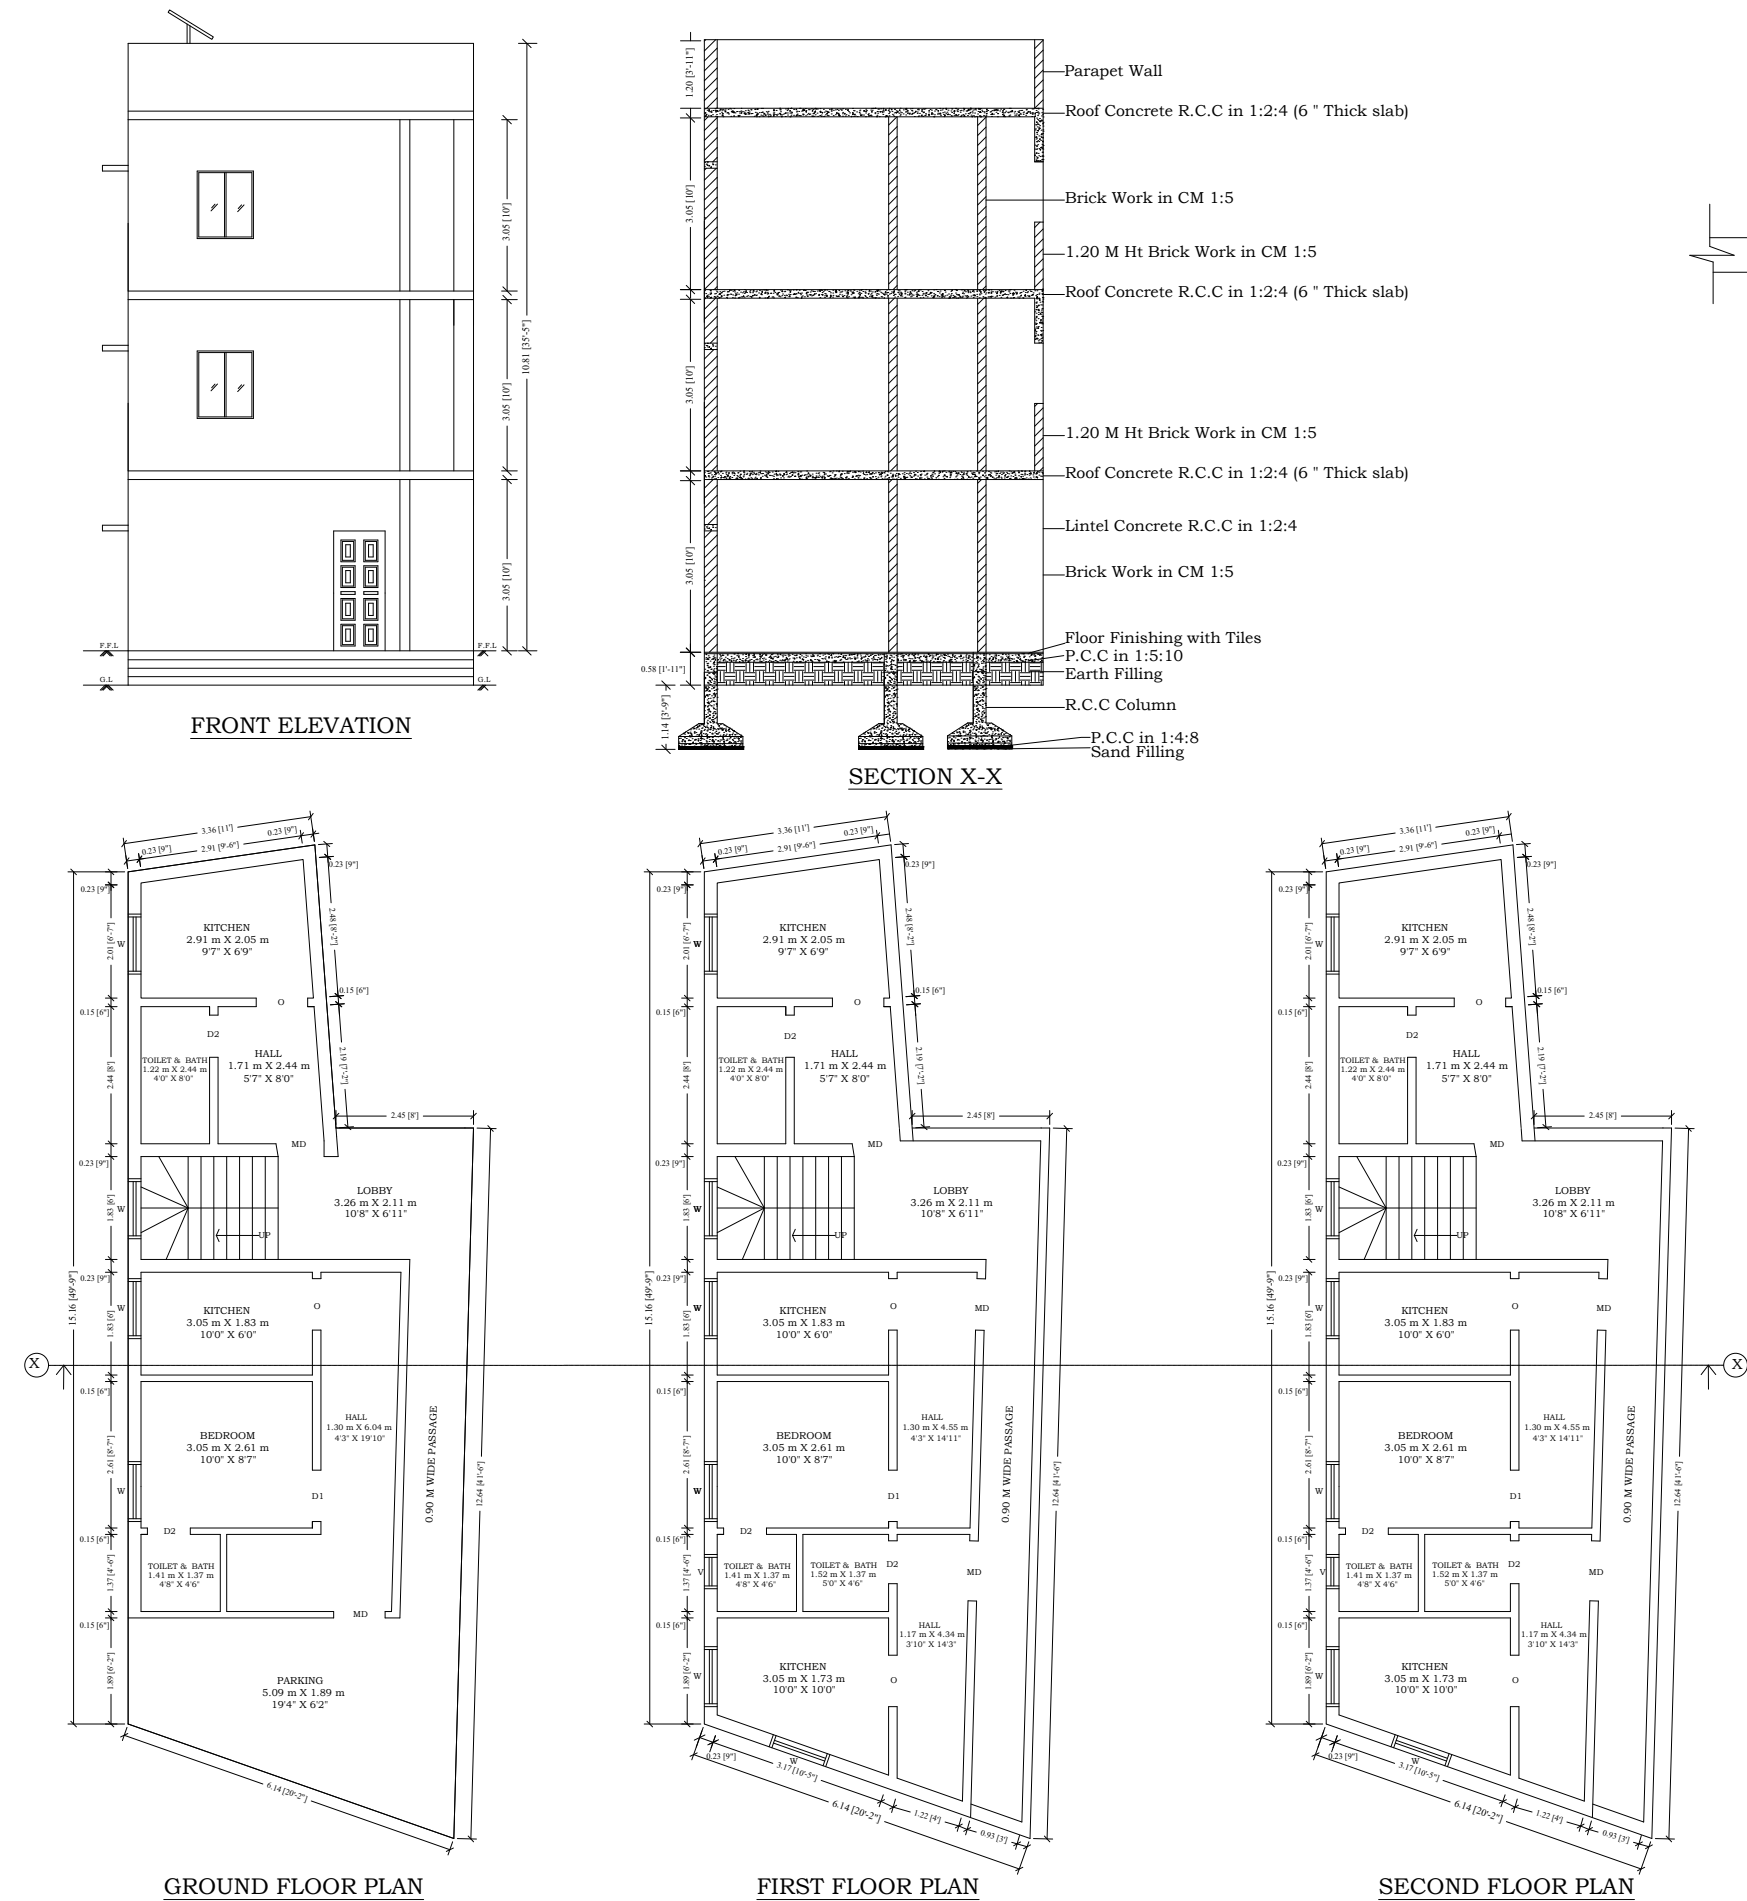

AREA STATEMENT

	SQ.FT	SQ.M
DOC.NO.8739/2022		
LAND AREA	457.00	42.46
DOC.NO.8740/2022		
THAKKU 1	417.50	38.79
THAKKU 2	452.50	42.03
THAKKU 3	500.00	46.45
TOTAL LAND AREA	1827.00	169.73

AREA STATEMENT

DESCRIPTION	SQ.FT	SQ.M
SITE EXTENT	1827.00	169.73
PRO.GROUND FLOOR	930.00	86.40
PRO.FIRST FLOOR	930.00	86.40
PRO.SECOND FLOOR	930.00	86.40
TOTAL PRO.BUILDING	2790.00	259.20
OPEN SPACE	897.00	83.33
FSI : 1.527	PLOT COVERAGE :	50.90%

SCHEDULE OF JOINERIES

TYPE	DESCRIPTION	LABLE	SIZE
WOOD	MAIN DOOR	MD	1.10 X 2.10
WOOD	DOOR 1	D1	0.91 X 2.10
PVC	DOOR 2	D2	0.76 X 2.10
WOOD	WINDOW	W	0.90 X 1.22
UPVC	VENTILATOR	V	0.60 X 0.76

PROPOSED -	
BOUNDARY -	
ROAD -	

APPLICANT/OWNERS SIGNATURE :



L. Rubani

REGISTERED ENGINEER :


S. TAMILARASAN, DCE.,
REGISTERED ENGINEER,
37/7, KMK Street, Omalur (Tk),
Salem(Dt), Tamilnadu - 636 455.
Mobile: 97914 78410




SEPTIC TANK DETAILS

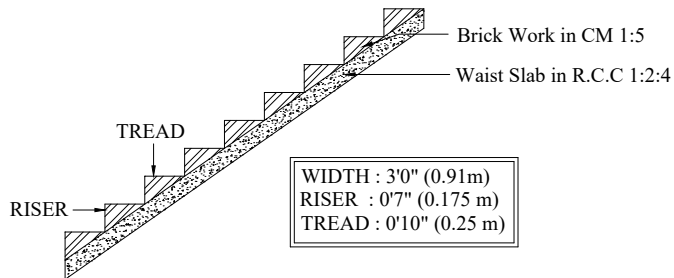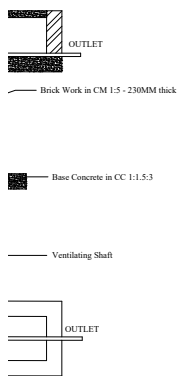

STAIRCASE DETAILS

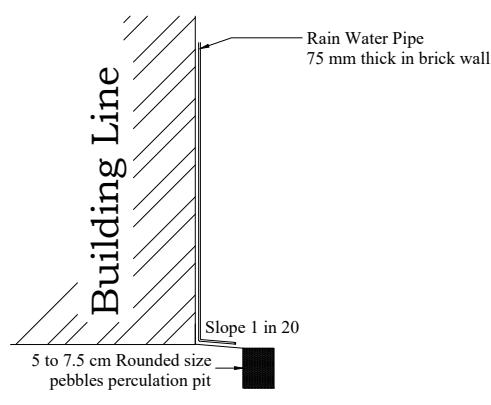

RAINWATER HARVESTING

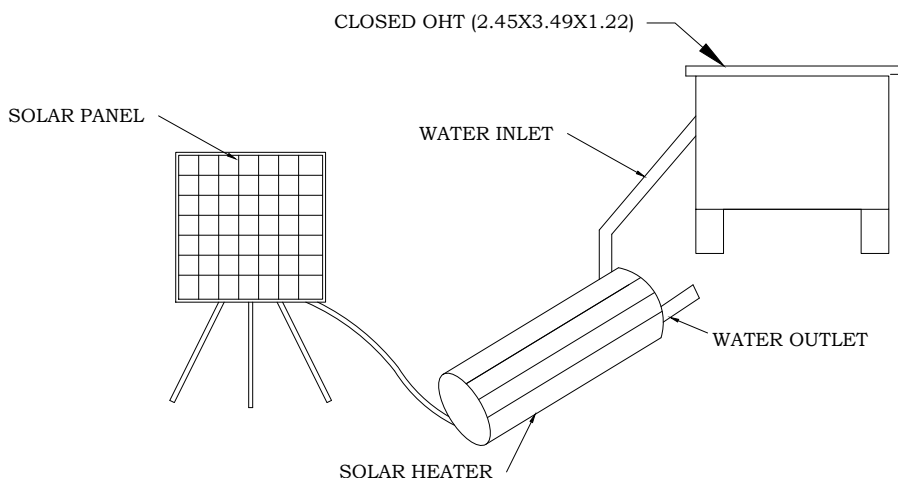

SOLAR ENERGY SYSTEM