
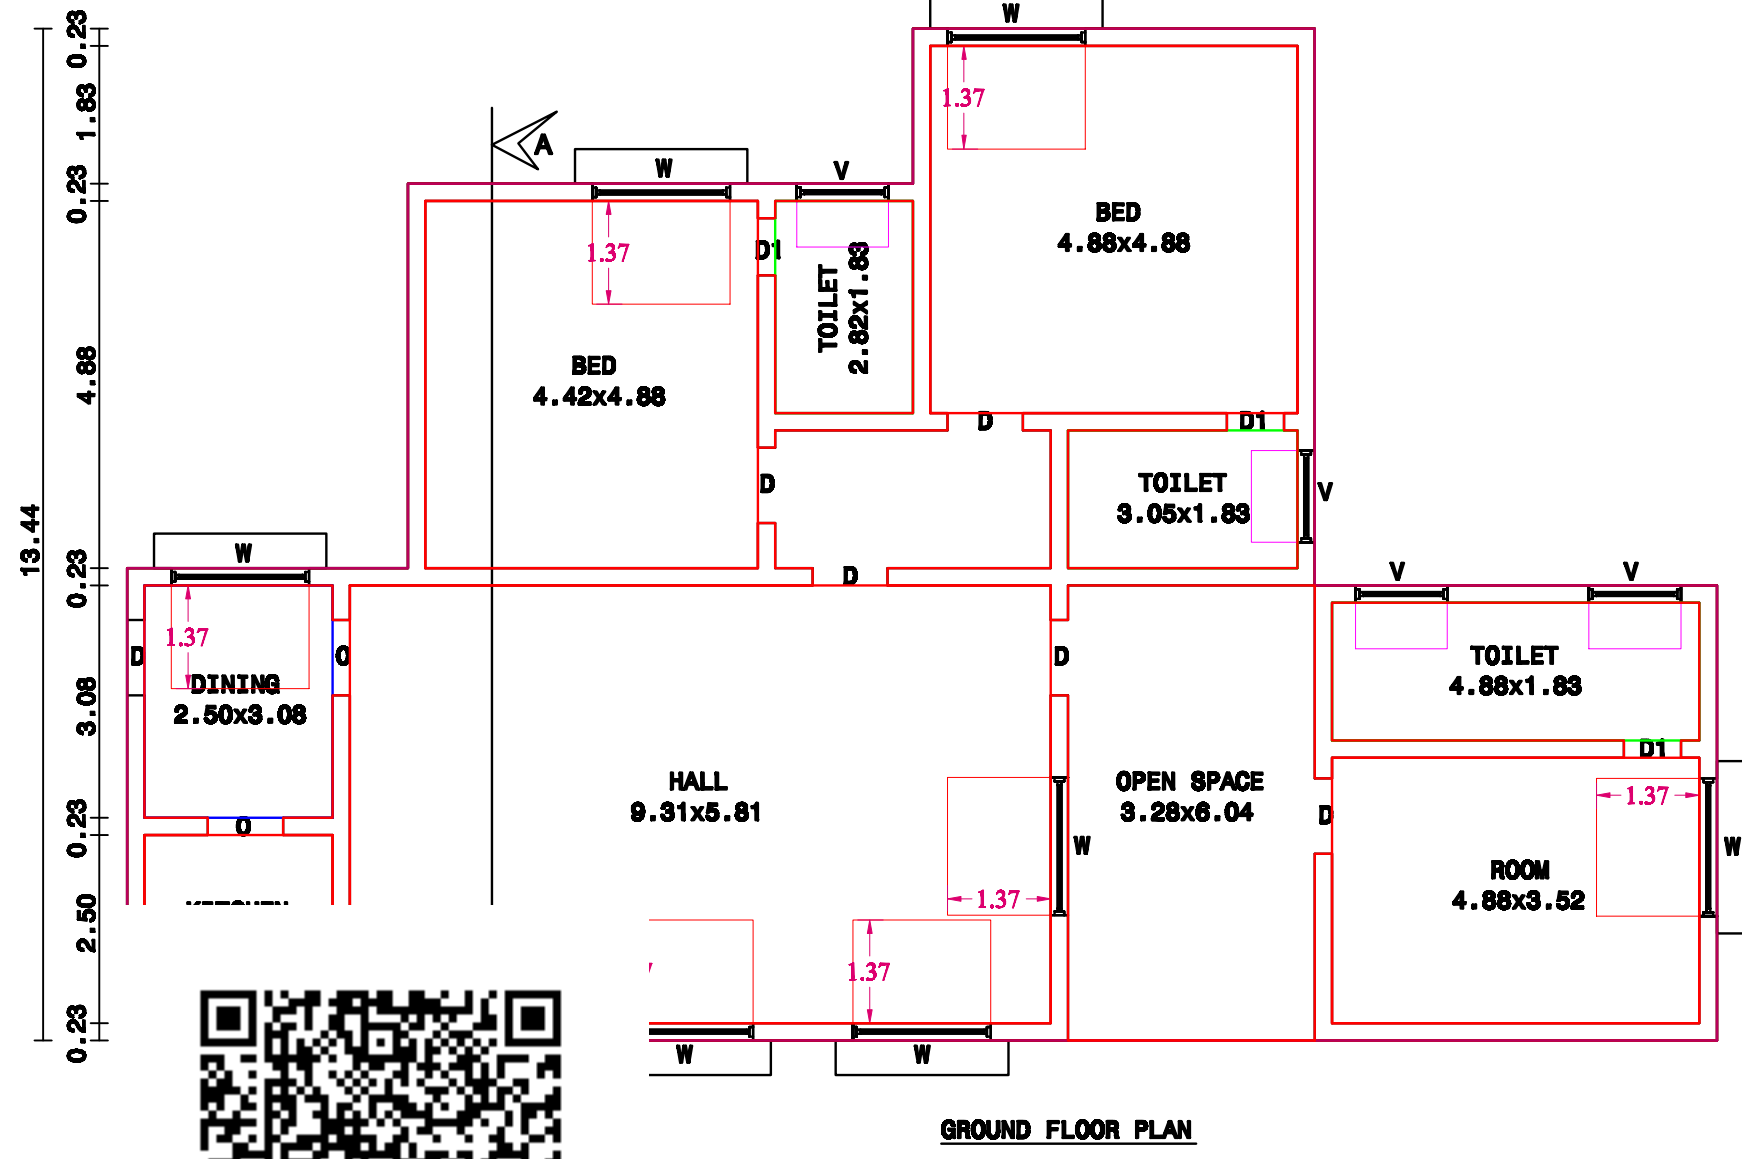
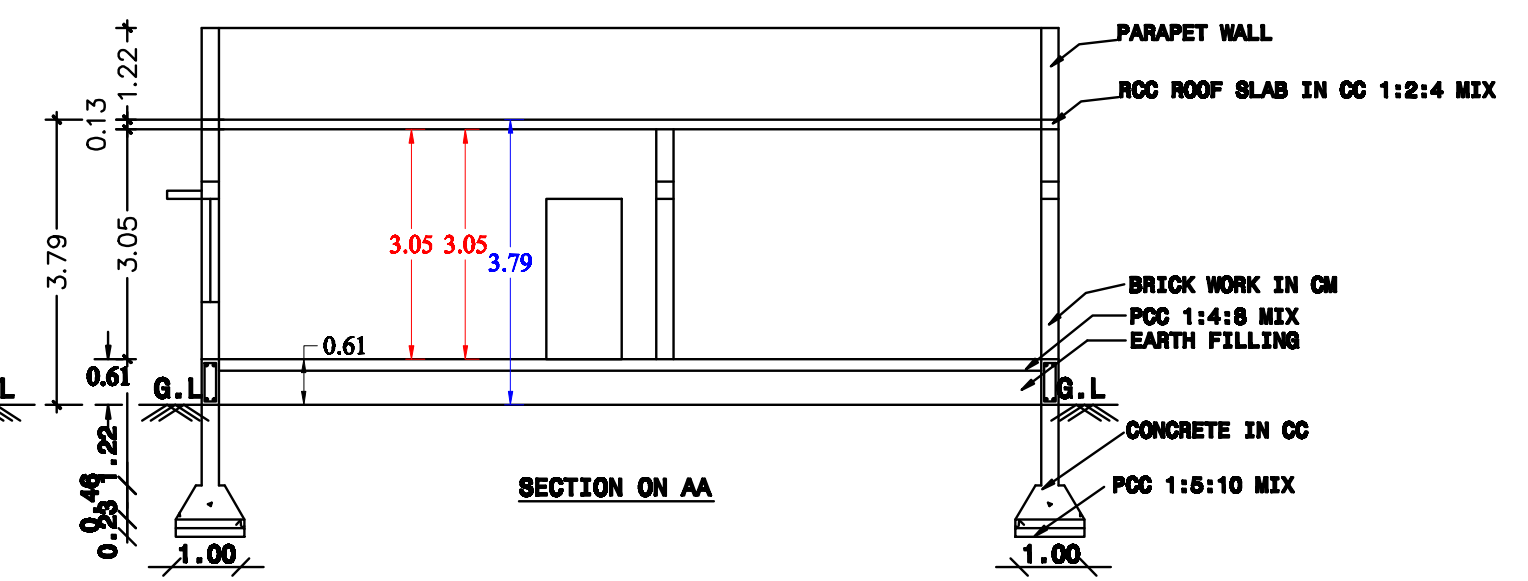


PLAN SHOWING THE PROPOSED CONSTRUCTION OF R.C.C TERRACED ROOF RESIDENTIAL BUILDING IN
R.S.NO.21/9, MANJAKUTTAI VILLAGE, MANJAKUTTAI PANCHAYAT, YERCAUD UNION, YERCAUD TALUK,
SALEM DISTRICT.

APPLICANT:
Mr.M.SHANBAGARMAN.,S/O.Mr.M.MADURAL.,

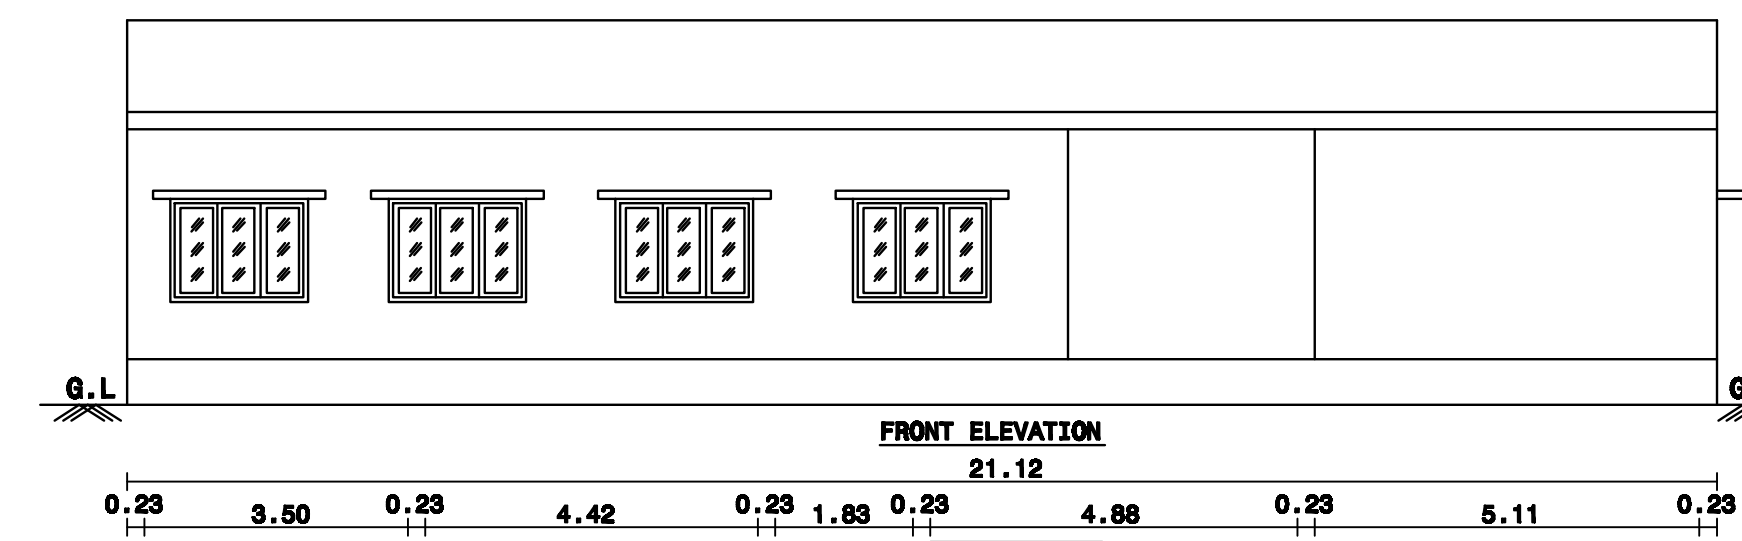


REFERENCE	MT	FT
D DOOR	1.00 X 2.13	3'3" X 7'0"
D1 DOOR	0.76 X 2.13	2'6" X 7'0"
W WINDOW	1.83 X 1.37	6'0" X 4'6"
O OPEN	0.91 X 2.13	3'0" X 7'0"
V VENTILATOR	1.22 X 0.61	4'0" X 2'0"

AREA DETAILS	SQFT	SQMT
AREA OF THE SITE(DOC)	6969.60	647.49
AREA OF THE PRO.G.F Building	2194.02	203.83
Total Area	2194.02	203.83
AREA OF OPEN SPACE	4775.58	443.66

ALL DIMENSIONS ARE IN 'M'

SCALE 1" = 8'0" [1:100]

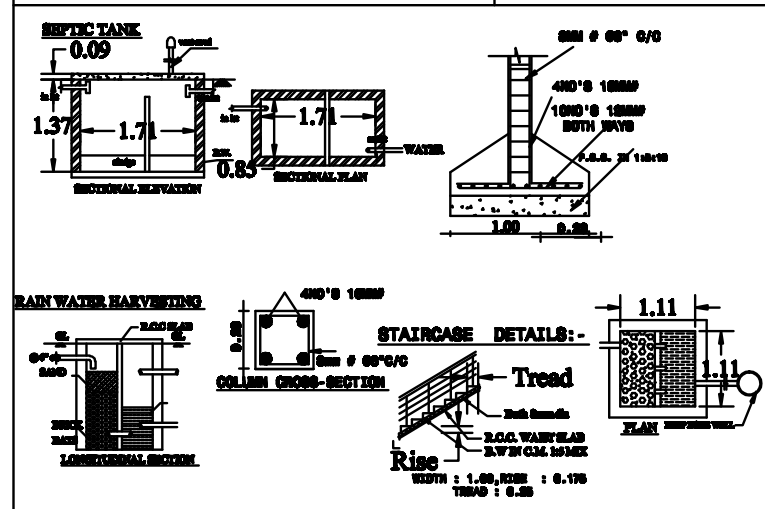

APPLICANT

Signature

ENGINEER

Er.V.BHUVANESHWARI ME (STRUCT.)

KARAYANAM CONSTRUCTIONS

LICENSED BUILDING SURVEYOR

DTCP/SALEM/RE-III/06/2022

No:17/18-B, CONVENT ROAD,

ALAGAPURAM PUDHUR, SALEM-636 016.

Ph: 96555 52124, 96555 57670

