

AREA DETAILS:

DESCRIPTION	SQ.FT	SQ.M
AS PER DOC	13939.20	1294.98
AS AT SITE	13939.20	1294.98
FMB OR PLR	13939.20	1294.98
G.F COMMERCIAL	1600.00	148.64
OPEN SPACE	12339.20	1146.34

JOINERY DETAILS:

DESCRIPTION	FEET	METER
DOOR D	20'0"X7'0"	6.09X2.13

COLOR INDEX :

SITE BOUNDARY SHOWN IN
PRO.BUILDING SHOWN IN
ROAD SHOWN IN



ALL DIMENSIONS ARE IN "METER"

APPLICANT : SIGN

R. Sabarinathan

REGISTERED ENGINEER :


Er. S. Senthilkumar

Er.S.Senthilkumar (BE Civil),
Registered Engineer Grade - II(SWP),
5/554, Nadukaradu, Nattamangalam,
Amanikondalampatti Panchayat,
Panamarathupatti Union,
Salem - 636010. Cell : 8056356469

OFFICE USE :


PLAN SHOWING THE PROPOSED CONSTRUCTION OF AC SHEET ROOFING GROUND FLOOR COMMERCIAL BUILDING IN S.F.NO : 13/1A, PATTA NO : 1006, EACHAMPATTY VILLAGE & PANCHAYAT, ATTUR UNION, ATTUR TALUK, SALEM DISTRICT.,

APPLICANT : Mr.R.SABARINATHAN., S/O Mr.RAJA.

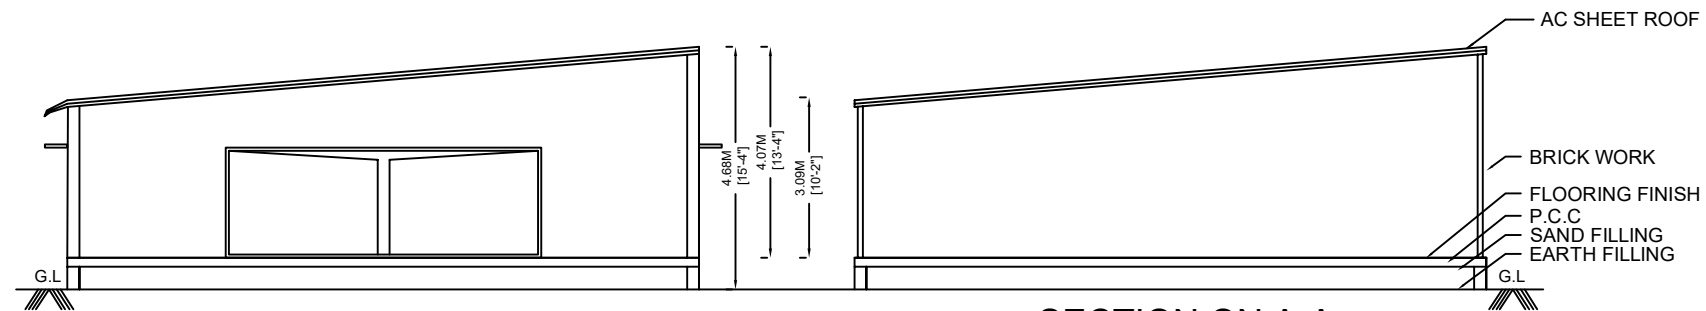


FRONT ELEVATION

SECTION ON A-A

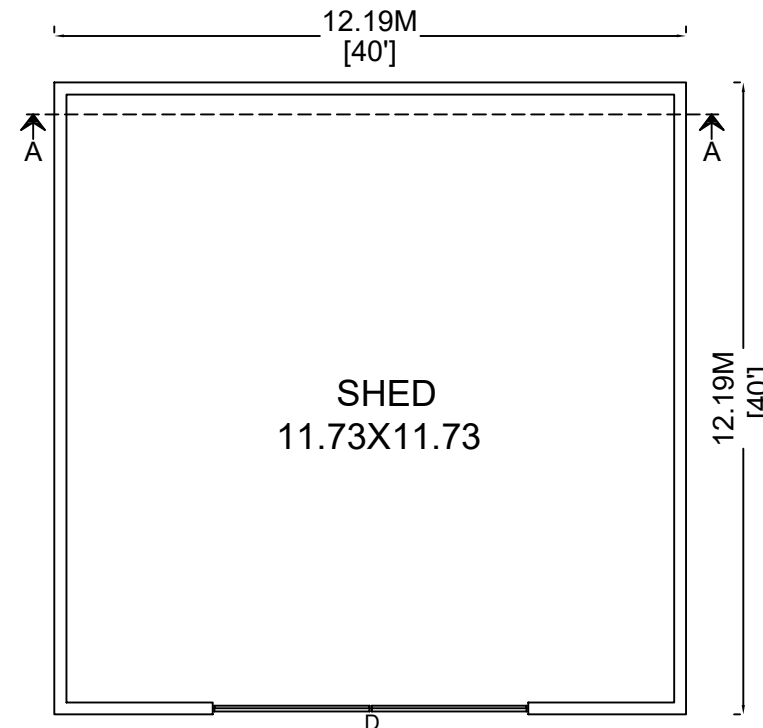

GROUND FLOOR PLAN

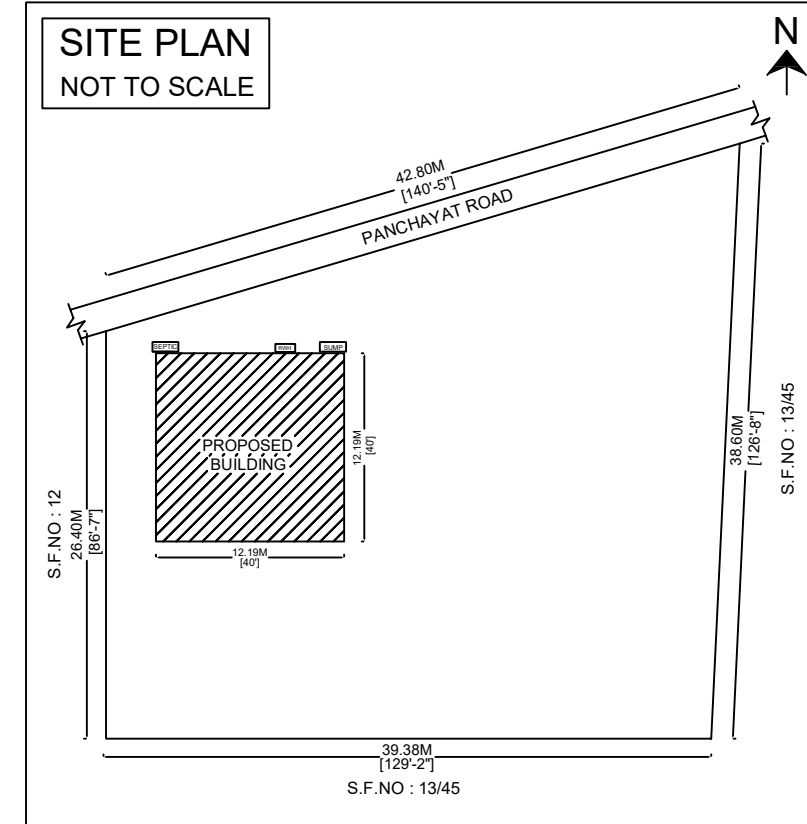

SITE PLAN
NOT TO SCALE

