
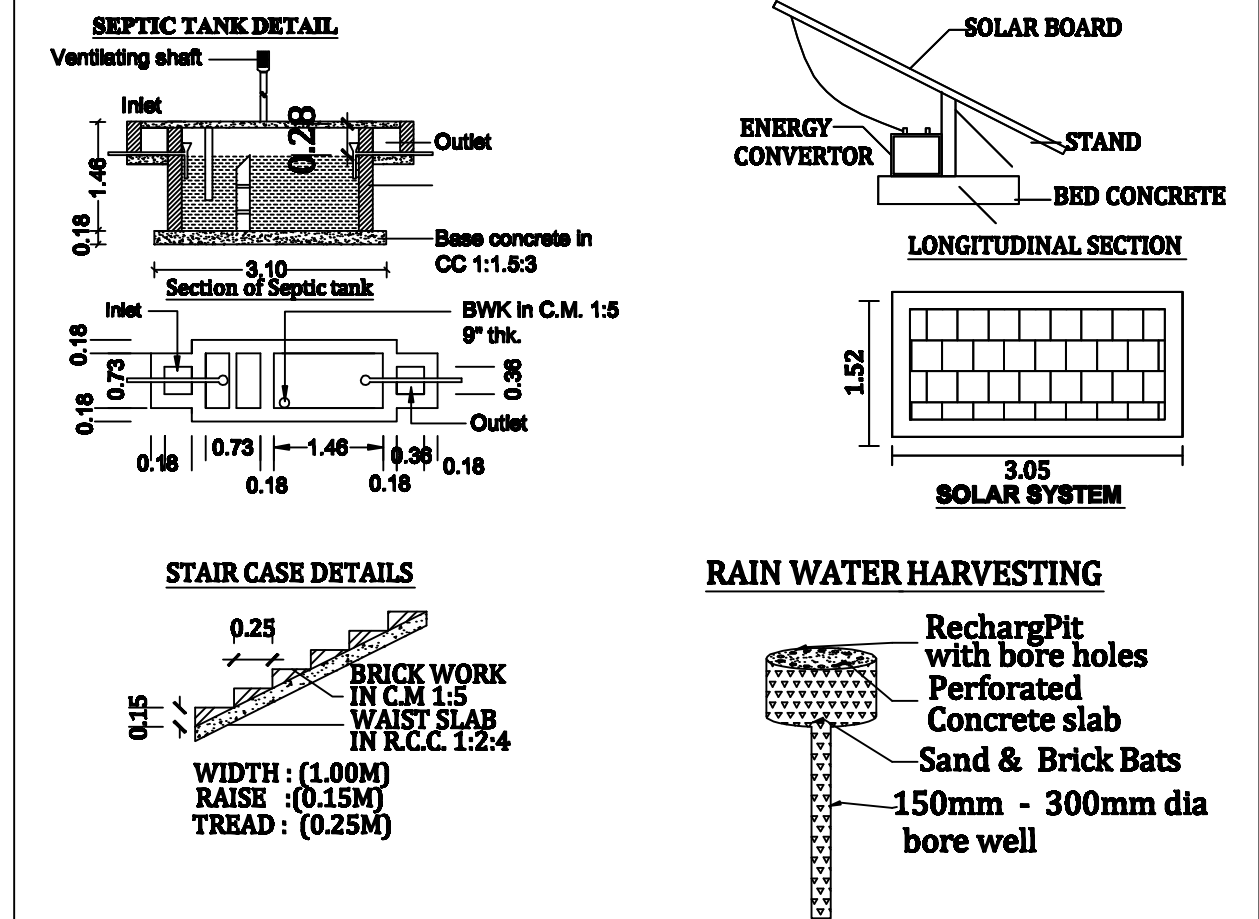
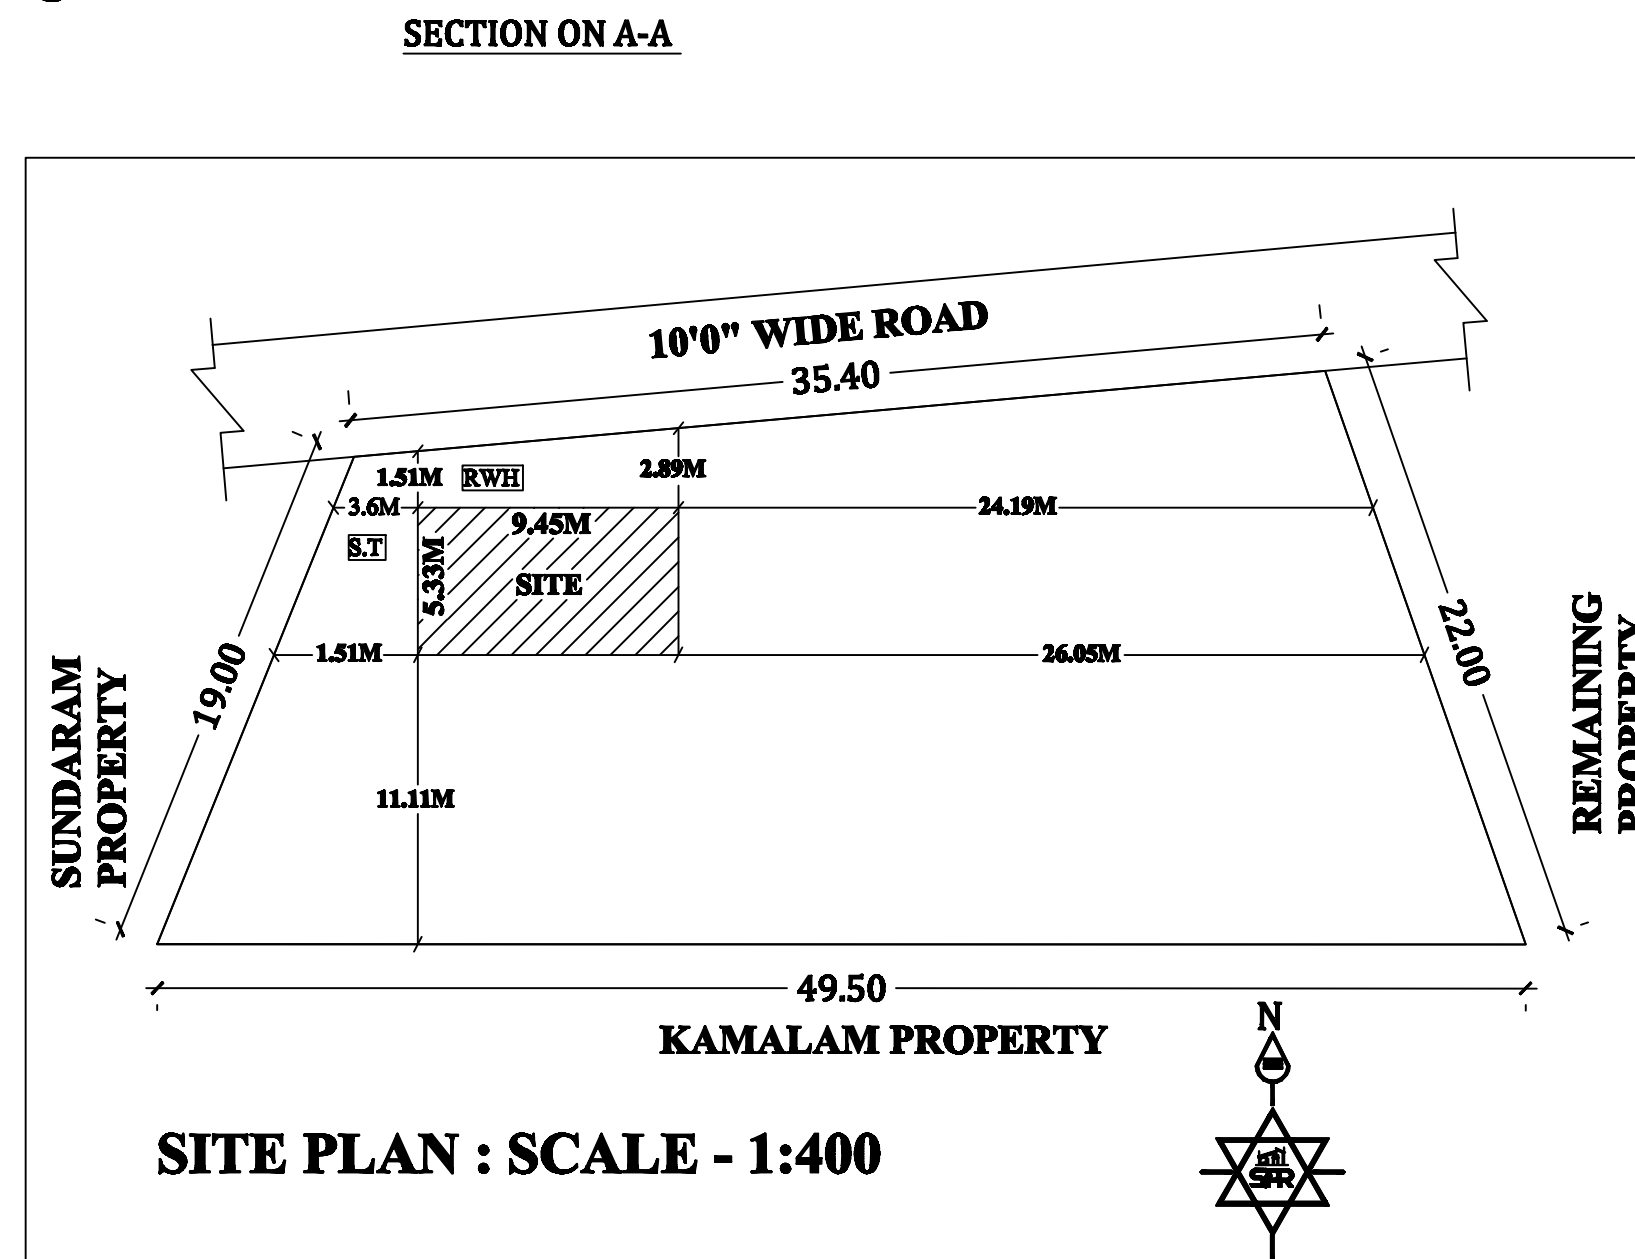
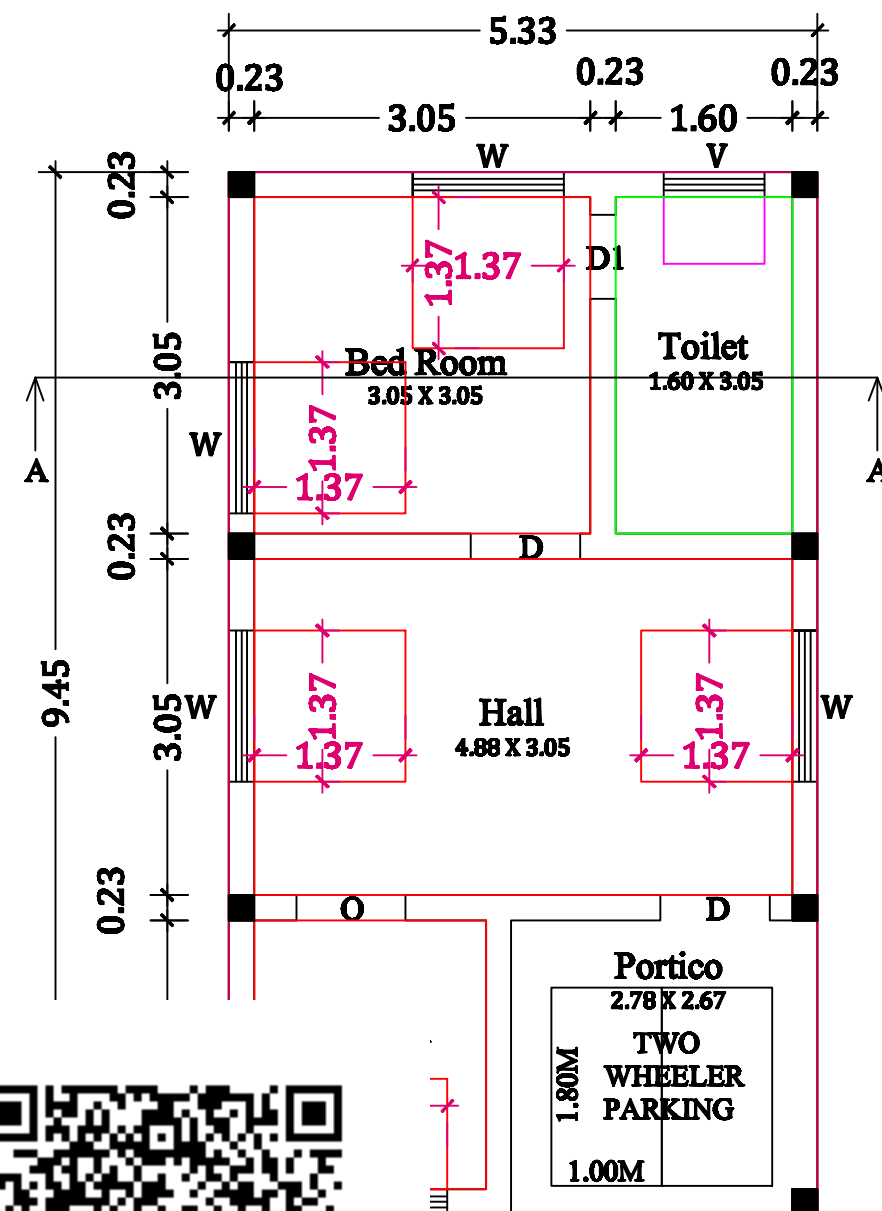


PLAN SHOWING THE PROPOSED CONSTRUCTION OF R.C.C TERRACED ROOF GROUND FLOOR
RESIDENTIAL BUILDING IN SF.NO: 15/7B, PATTA NO:675, AT THUMBATHULIPATTY VILLAGE,
PERUMAMPATTY PANCHAYAT,VEERAPANDY UNION,SALEM WEST TALUK, SALEM DISTRICT.

NAME OF THE APPLICANT: Mr.S.LOGANATHAN, S/O. Mr.C.SITHALINGAM.

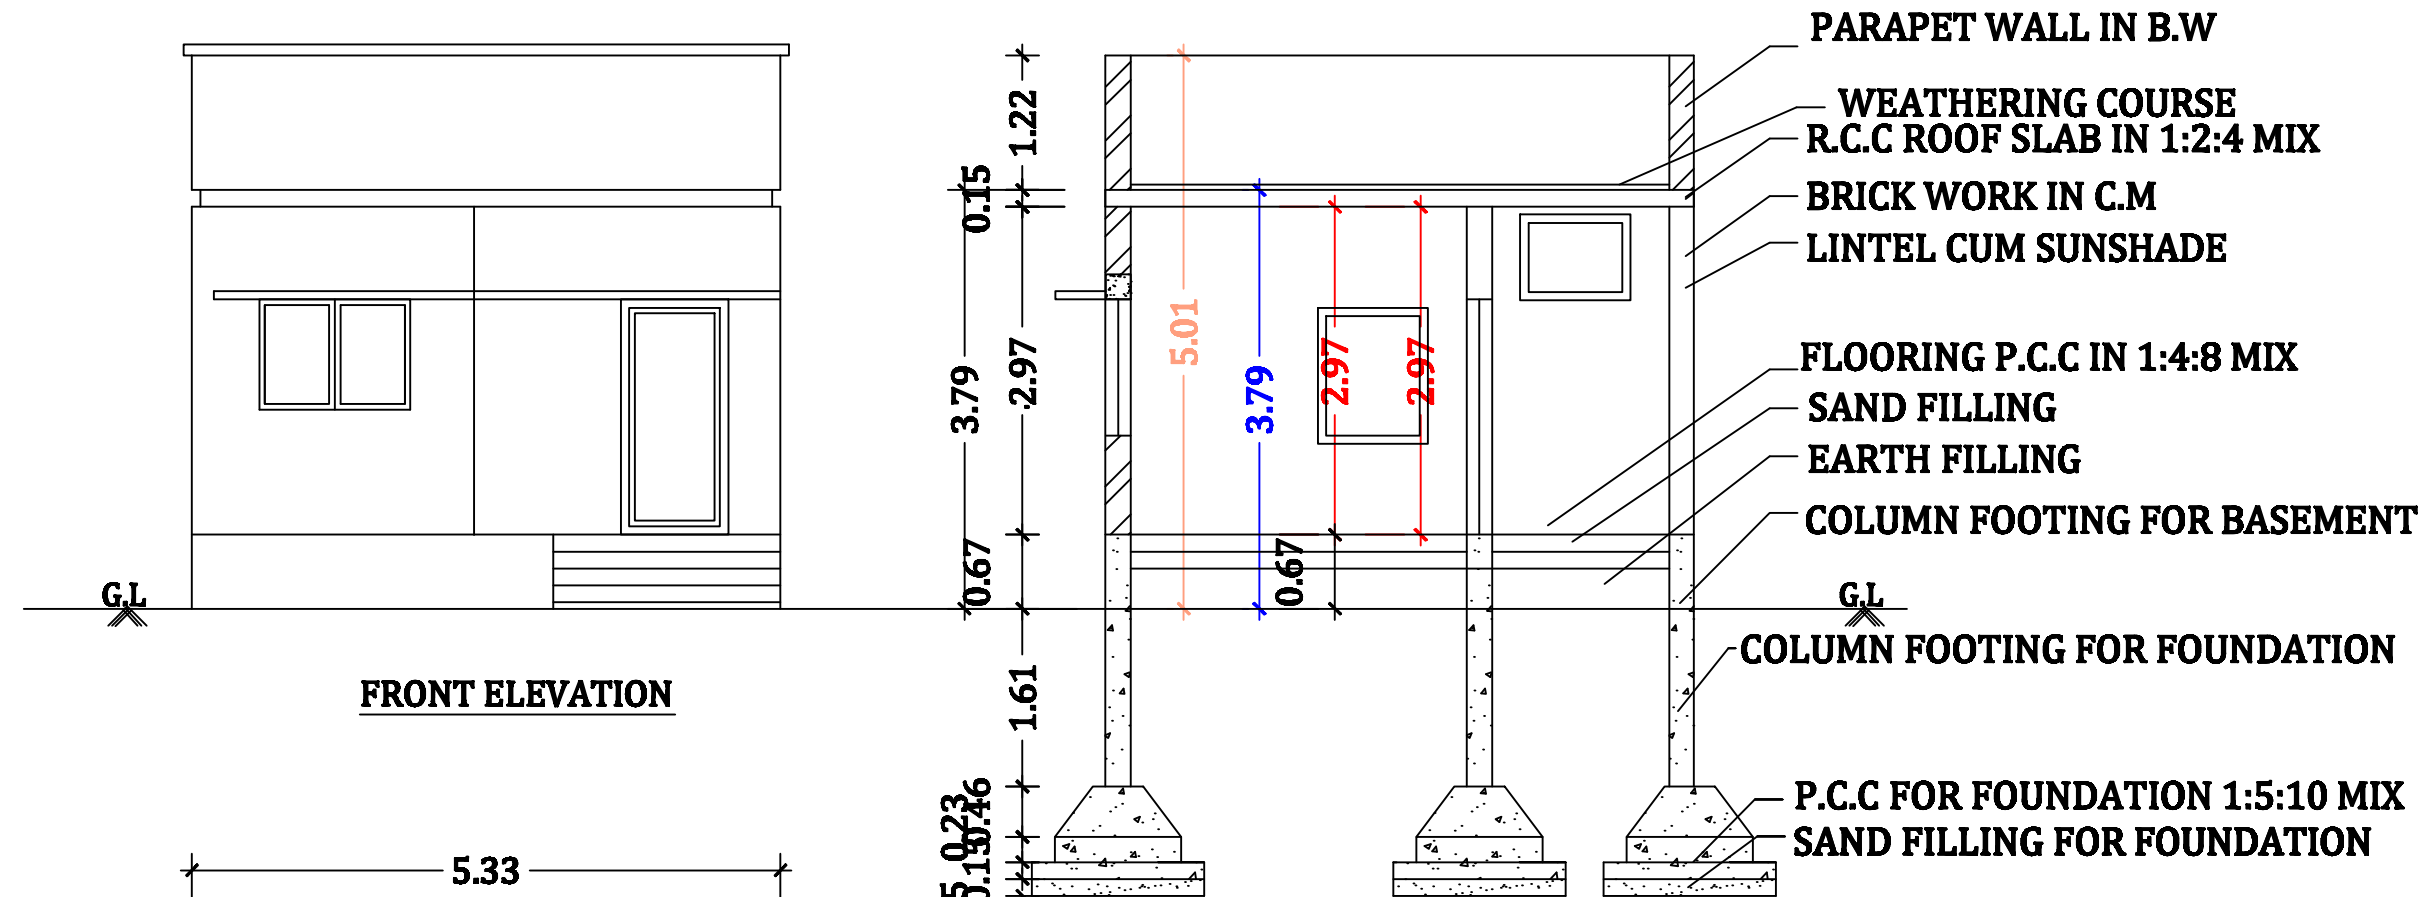

JOINERY DETAILS:-

S.NO	DESCRIPTION	SIZE IN M
1	DOOR - D	1.00 X 2.15
2	DOOR - D1	0.76 X 2.15
3	OPEN - O	1.00 X 2.15
4	WINDOW - W	1.37 X 1.37
4	WINDOW - W1	1.00 X 1.37
5	VENTILATOR - V	1.00 X 0.61

AREA DETAILS:-

S.NO	DETAILS	S.M	S.FT
1.	AREA OF THE SITE 21.00 CENT	849.83	9147.60
2.	GROUND FLOOR AREA	50.40	542.50
3.	VACANT AREA	799.43	8605.10

BOUNDARY SHOWN IN -

PROPOSED SHOWN IN -

ROAD SHOWN IN -

SCALE :-

**ALL DIMENSIONS ARE
IN FEET & METER
SCALE 1 : 100 OR 1" = 8'0"**

APPLICANT:-

ENGINEER:-

R. Shankar

Er.SuryaPrakash.R.,

Planner | Engineer | Developer

SPR BUILDERS

SCMC REG.NO: 049/LS/2024/00371

Add: No:104, Sankar Nagar,

Salem - 636 007.

Cell: 9944600233.

