

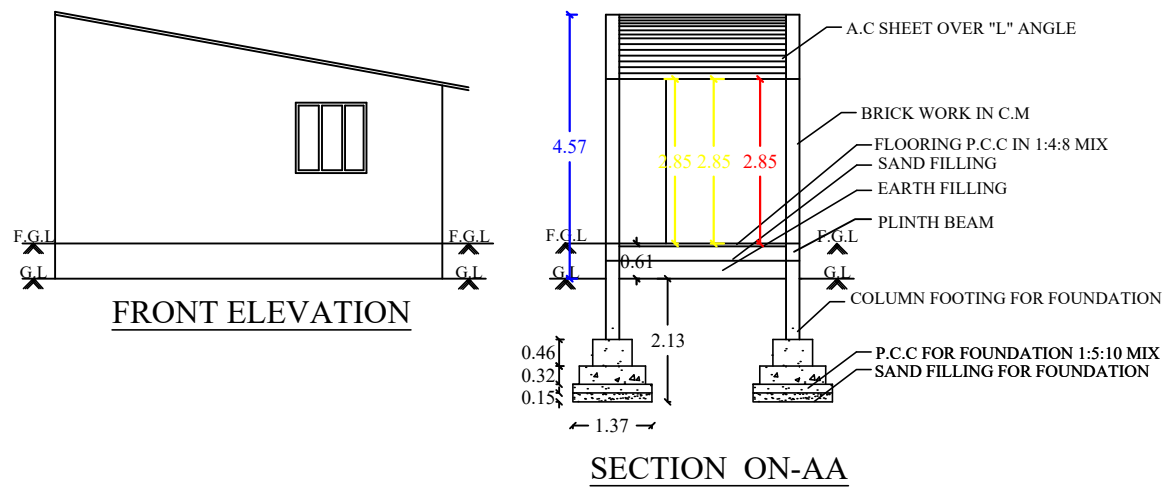


PLAN SHOWING THE PROPOSED CONSTRUCTION OF A.C SHEET ROOF SHOP
BUILDING IN S.F NO : 692 /7C(NEW),692 /7 (OLD) AT RAJIV GANTHI NAGAR, GONUR WEST
VILLAGE, NANGAVALLI PANCHAYAT UNION, METTUR DAM-4, SALEM DISTRICT.

APPLICANT'S NAME : Mr. K. PRABU, S/o. KALIAPPAN.

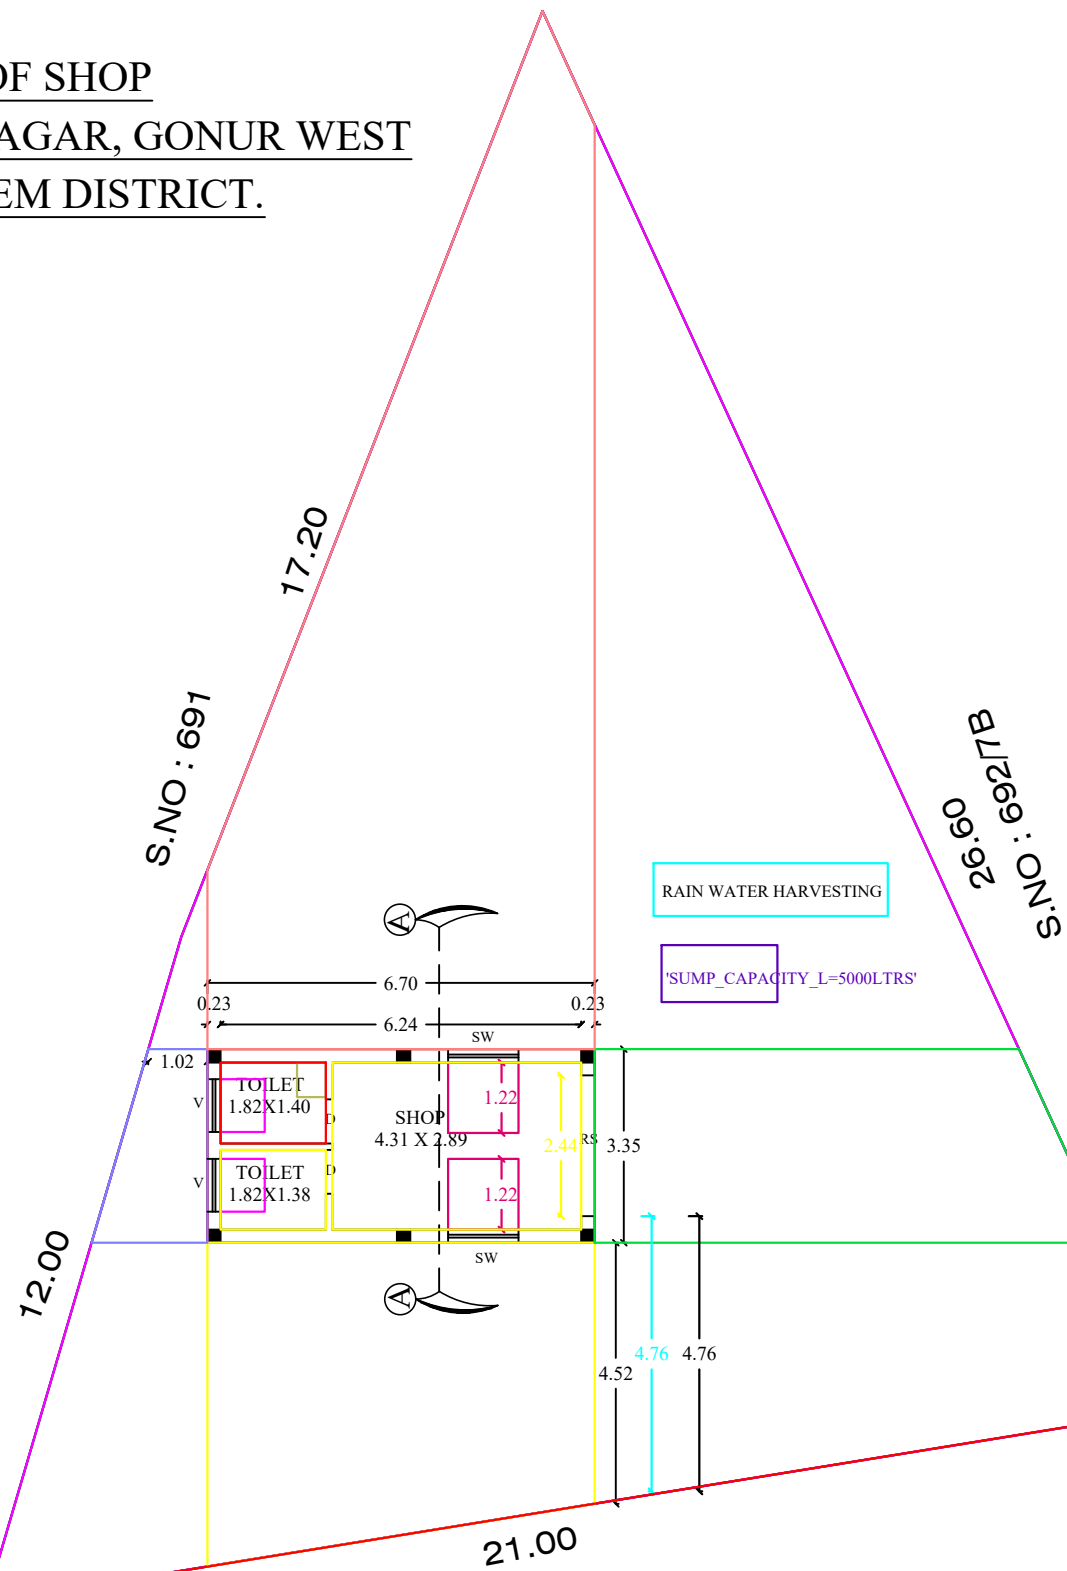

KEY PLAN
NOT TO SCALE

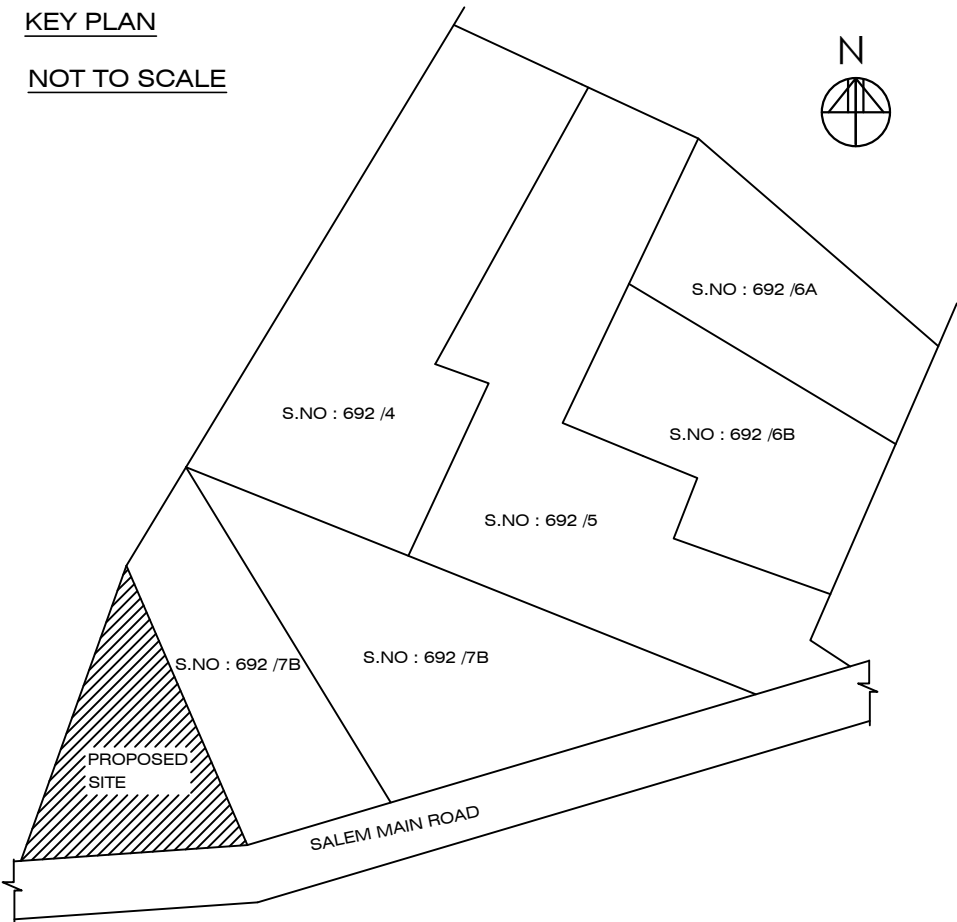

22.88M WIDE ROAD

SITE CUM PLAN


AREA DETAILS :-

1.	AREA OF THE SITE(AS AT SITE)	278.12 sqm	2993.68 sft
2.	AREA OF THE SITE(PATTA)	280.00 sqm	3013.92 sft
3.	PLINTH AREA	22.44 sqm	241.54 sft
4.	VACANT LAND	255.68 sqm	2752.13 sft


JOINERY DETAILS :-

S.NO	DESCRIPTION	SIZE IN M
1	ROLLING SHUTTER-RS	2.44 X 2.44
2	DOOR - D	0.76 X 2.14
3	STEEL WINDOW - SW	1.22 X 1.22
4	VENTILATOR - V	0.91 X 0.60

FOUNDATION DETAILS

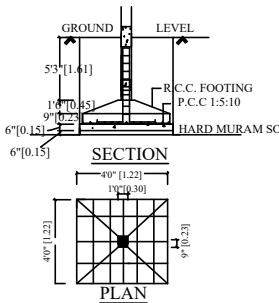


RAIN WATER HARVESTING:

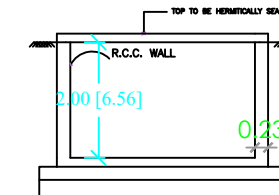

RWH_CAPACITY_L=5000LTRS

SEPTIC TANK:

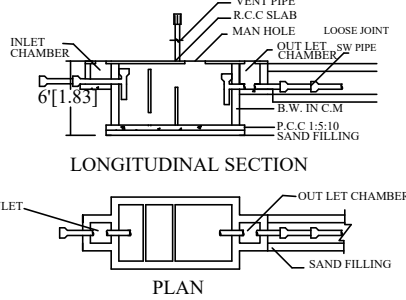

LEGEND:-

BOUNDRY SHOWN IN - ☐
PROPOSED SHOWN IN - ☐
ROAD SHOWN IN - ☐

SCALE :-

ALL DIMENSIONS ARE IN FEET & METER
SCALE 1 : 100 OR 1" = 8'0"

APPLICANT

K. Prabu

ENGINEER

Er.K.MOHAN, B.E., F.I.V., M.I.E.,
Approved Valuer (F-25356)
Chartered Engineer (M-1755948)
Registered Engineer Grade - I
Pudusampalli, Mettur Dam - 638403,
Salem District, Tamilnadu.

