

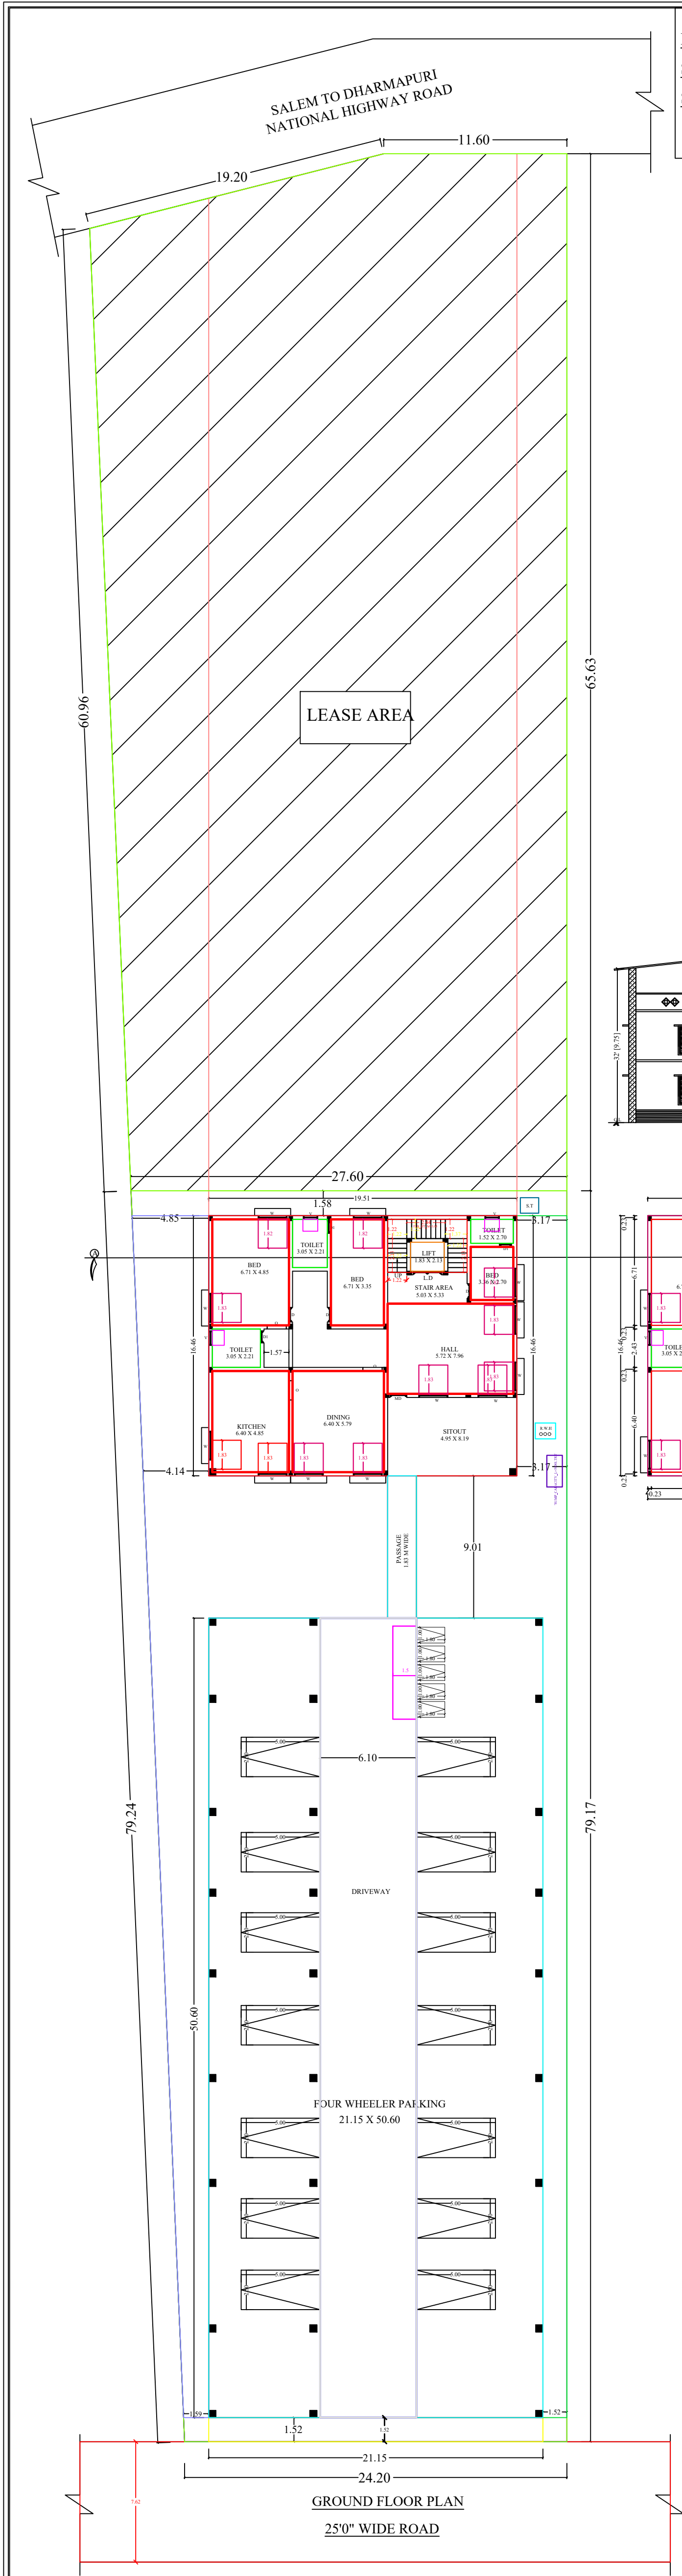
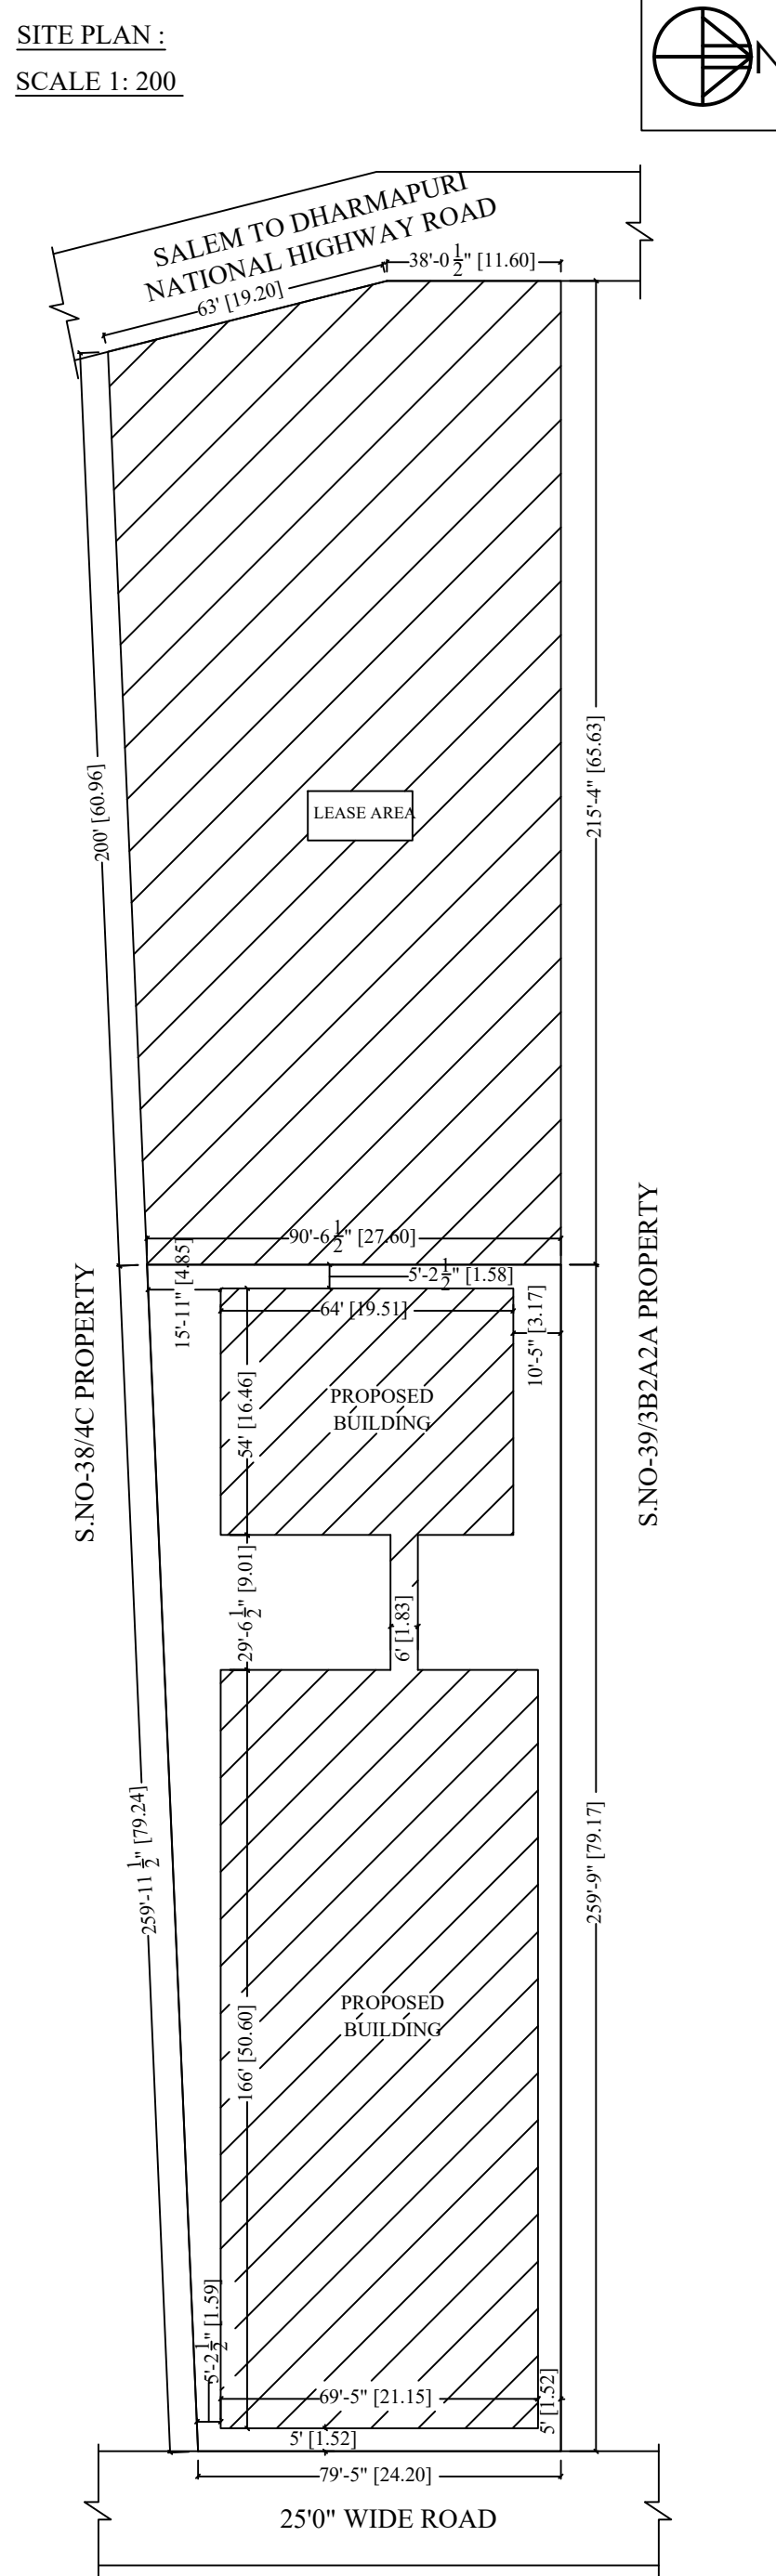


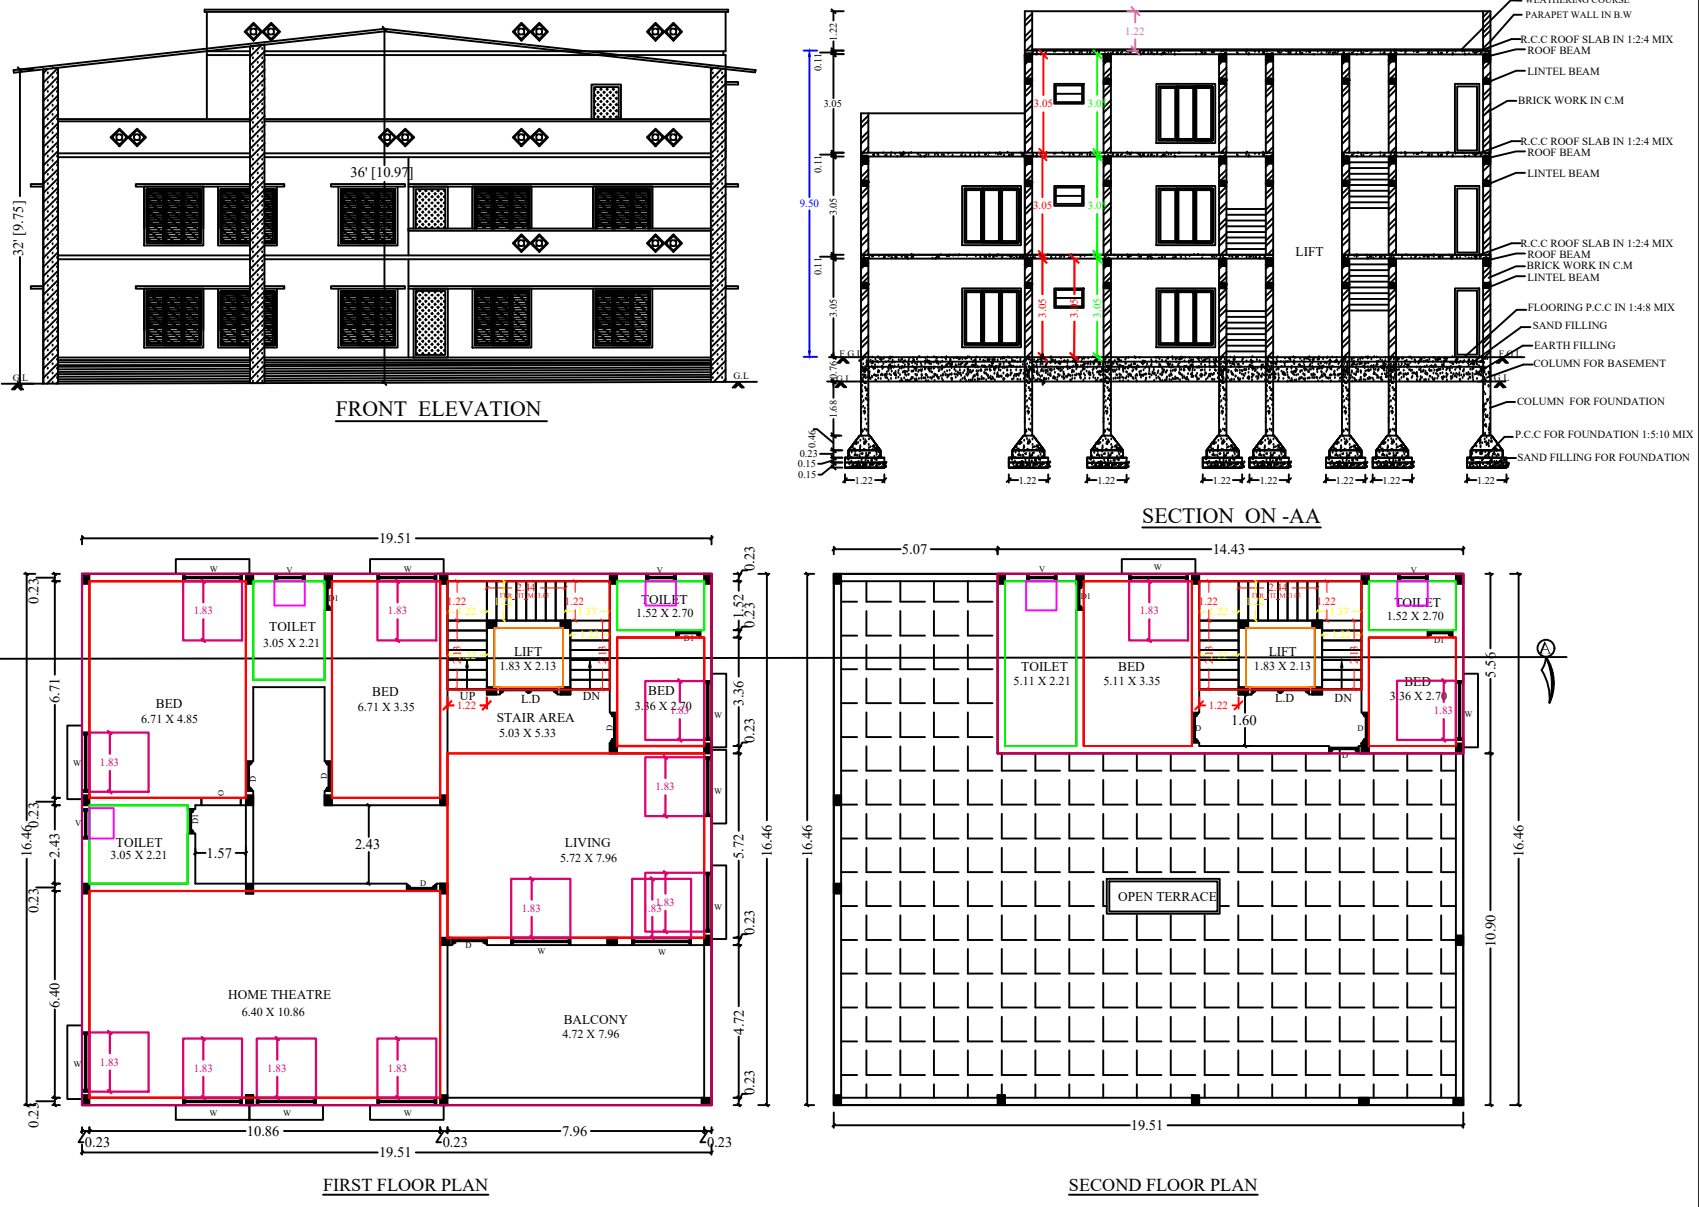

PLAN SHOWING THE PROPOSED RE-CONSTRUCTION OF R.C.C TERRACED ROOF & GALVALUME SHEET ROOF GROUND, FIRST & SECOND FLOOR RESIDENTIAL BUILDING IN S.NO-39/3A1B, SIKKANAMPATTI VILLAGE, KADAYAMPATTI TALUK, SALEM DISTRICT.

NAME OF THE APPLICANT: Mr.T.P.S.SEKAR, S/o. Mr.SENGODAGOUNDER (LATE).

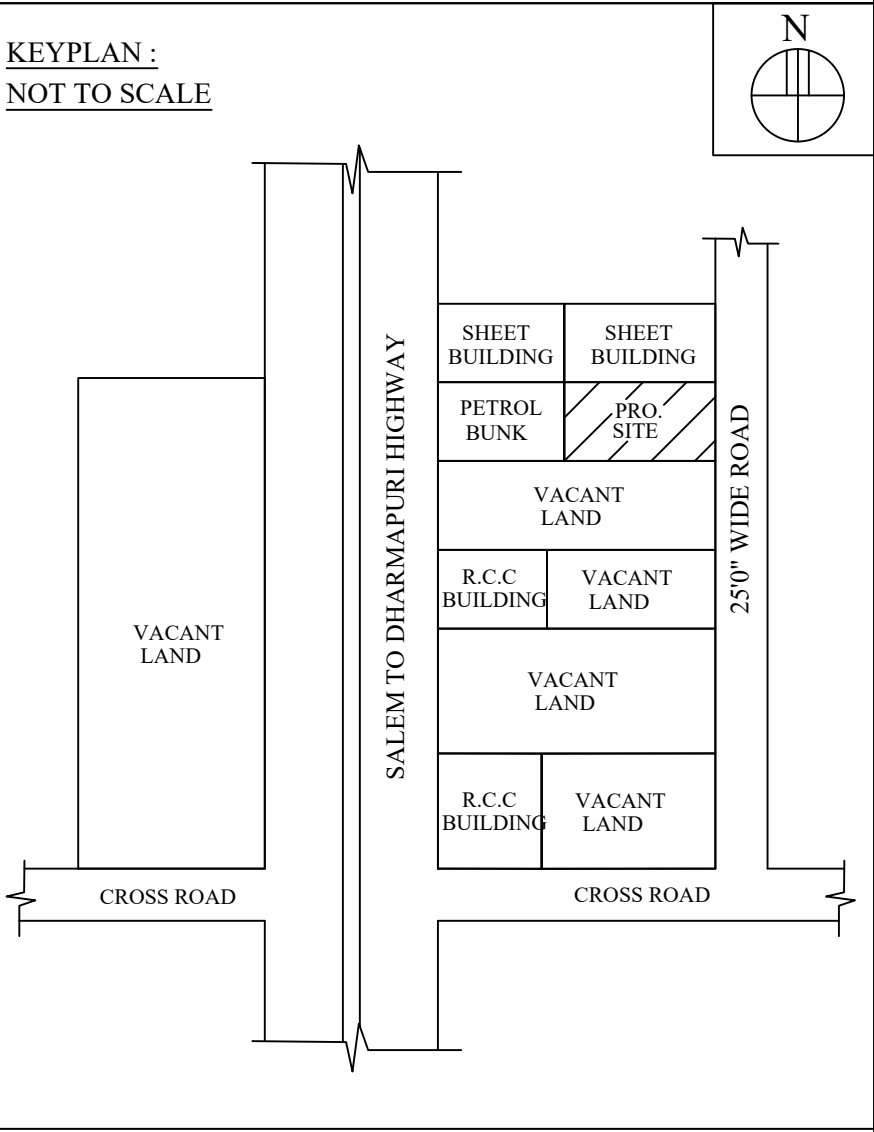

AREA DETAILS:- (F.S.I)			
95.0 CENTS			
1.	TOTAL AREA OF THE SITE	41,382.00 S.FT	3844.48 S.M
2.	LEASE AREA	20,340.00 S.FT	1889.63 S.M
3.	BALANCE AREA OF THE SITE	21,042.00 S.FT	1954.85 S.M
4.	GROUND FLOOR AREA (F.S.I)	3,456.00 S.FT	321.07 S.M
5.	FIRST FLOOR AREA (F.S.I)	3,456.00 S.FT	321.07 S.M
6.	SECOND FLOOR AREA (F.S.I)	864.00 S.FT	80.27 S.M
NON F.S.I AREA			
7.	GROUND FLOOR AREA PARKING & PASSAGE(ON FSI)	11,697.00 S.FT	1086.68 S.M
8.	TOTAL BUILDING AREA (F.S.I & NON F.S.I AREA)	19,473.00 S.FT	1809.09 S.M
9.	VACANT AREA	5,889.00 S.FT	547.10 S.M

JOINERY DETAILS :-			
S.NO	DESCRIPTION	SIZE IN FT	SIZE IN M
1	MAIN DOOR - M.D	30" X 70"	1.07 X 2.14
2	DOOR - D	30" X 70"	0.91 X 2.14
3	DOOR - DI	30" X 70"	0.76 X 2.14
4	OPEN - O	30" X 70"	0.91 X 2.14
5	WINDOW - W	60" X 60"	1.83 X 1.83
6	VENTILATOR - V	20" X 20"	0.76 X 0.61

APPLICANT:-

ENGINEER:-

Dr. J. SANKAR, P.E., S.E., M.S.E., M.I.E.E.
SURRYA BUILDERS
Reg. Engineer (Grade II), Reg. Structural Engineer (Grade II),
Reg. Construction Engineer, Reg. Quantity Auditor & Designer,
Consulting Civil Engineer, Survey Consultant, Architectural
Designer, Total Station Land Surveyor, Interior Decorator & Valuer.
S.NO.12-C, Neelha Nagar, Near Pillayar Temple,
Central JMI Bypass, Near Panchampatti Water Tank,
HATHAMPATTI, SALEM - 636 007.
Call: 94433 57766, 94433 57783, Off: 0427-2314703

