

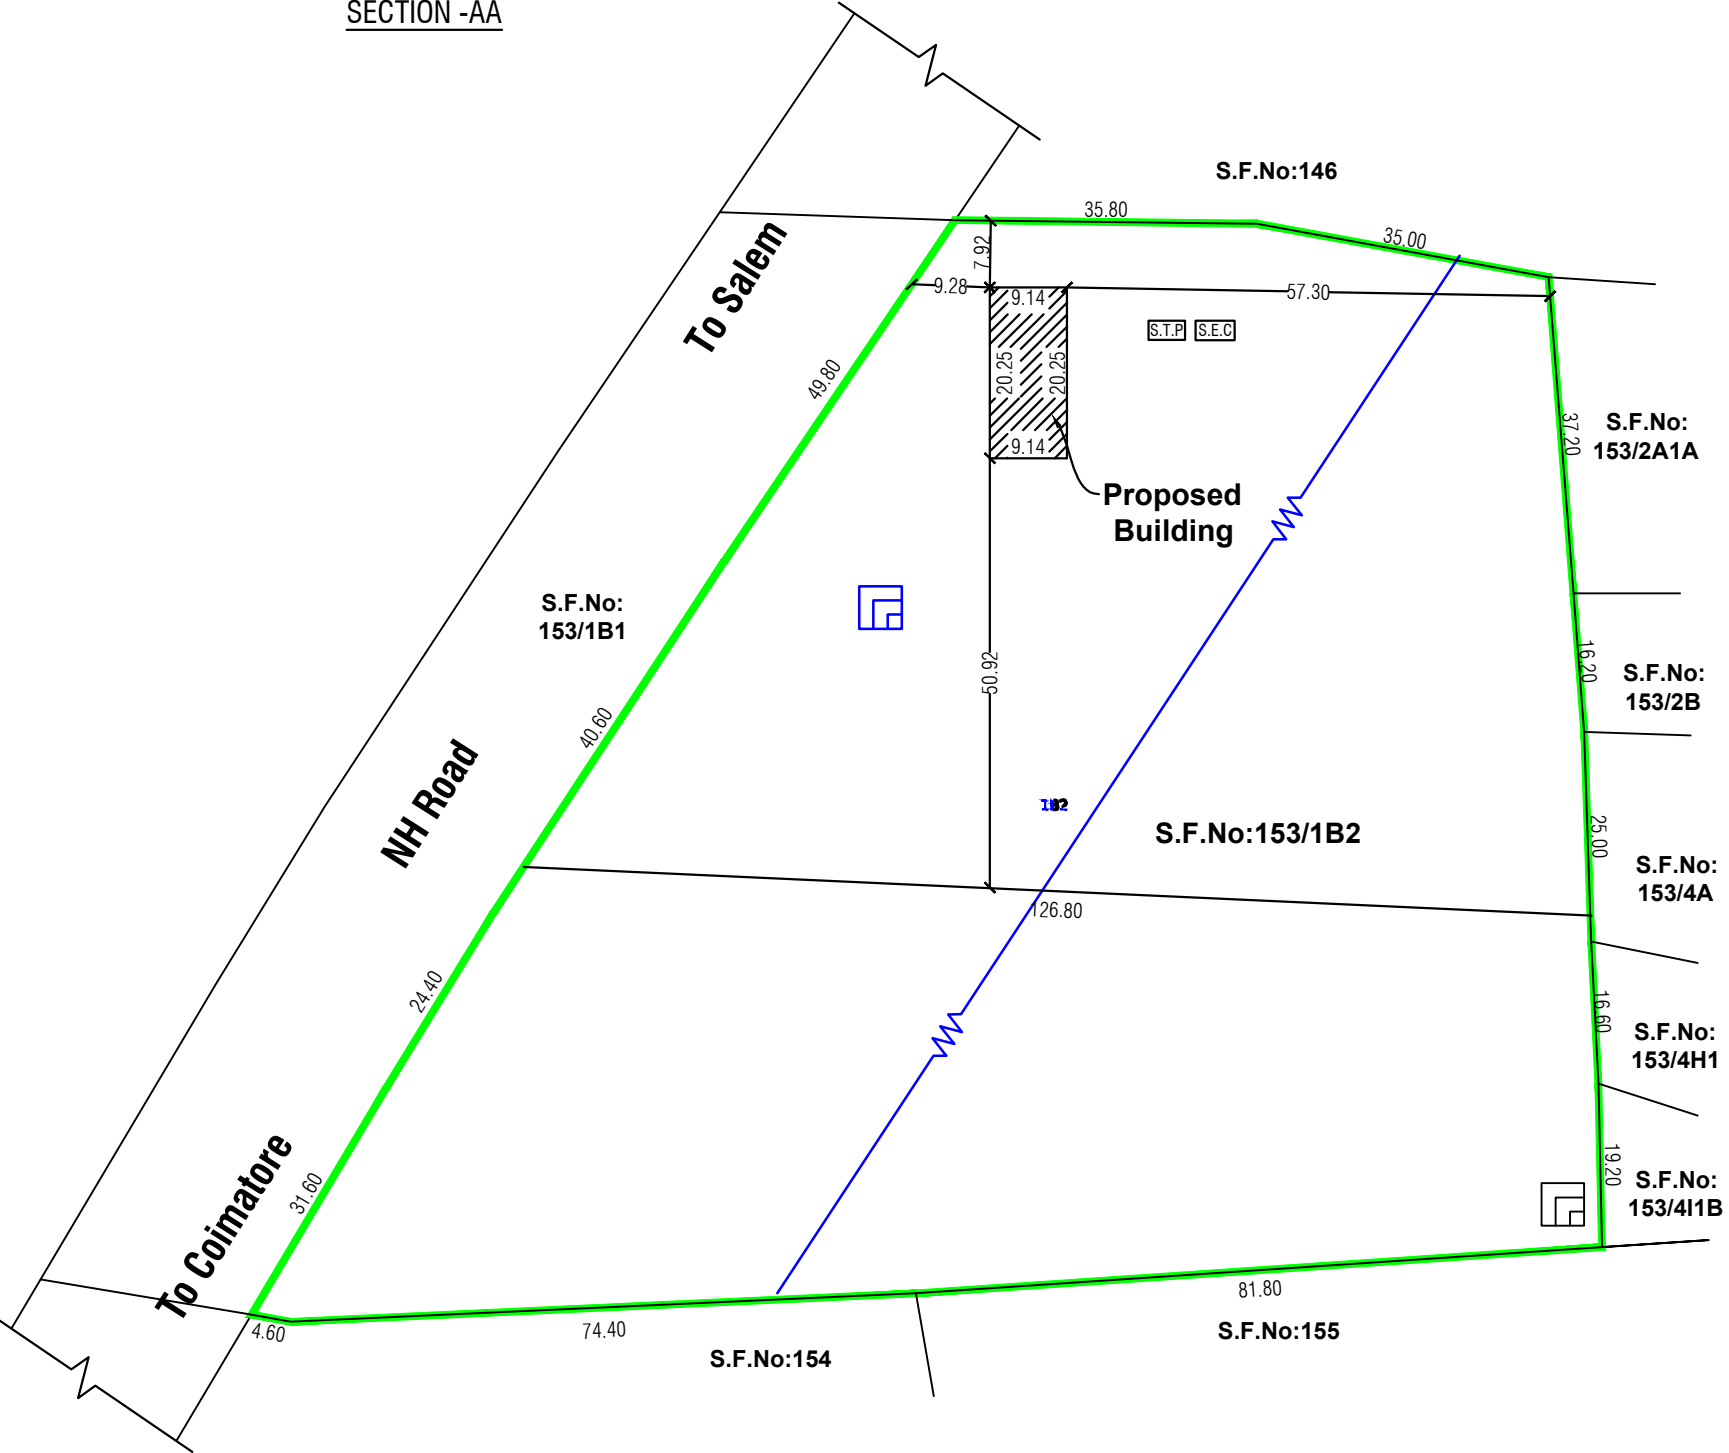
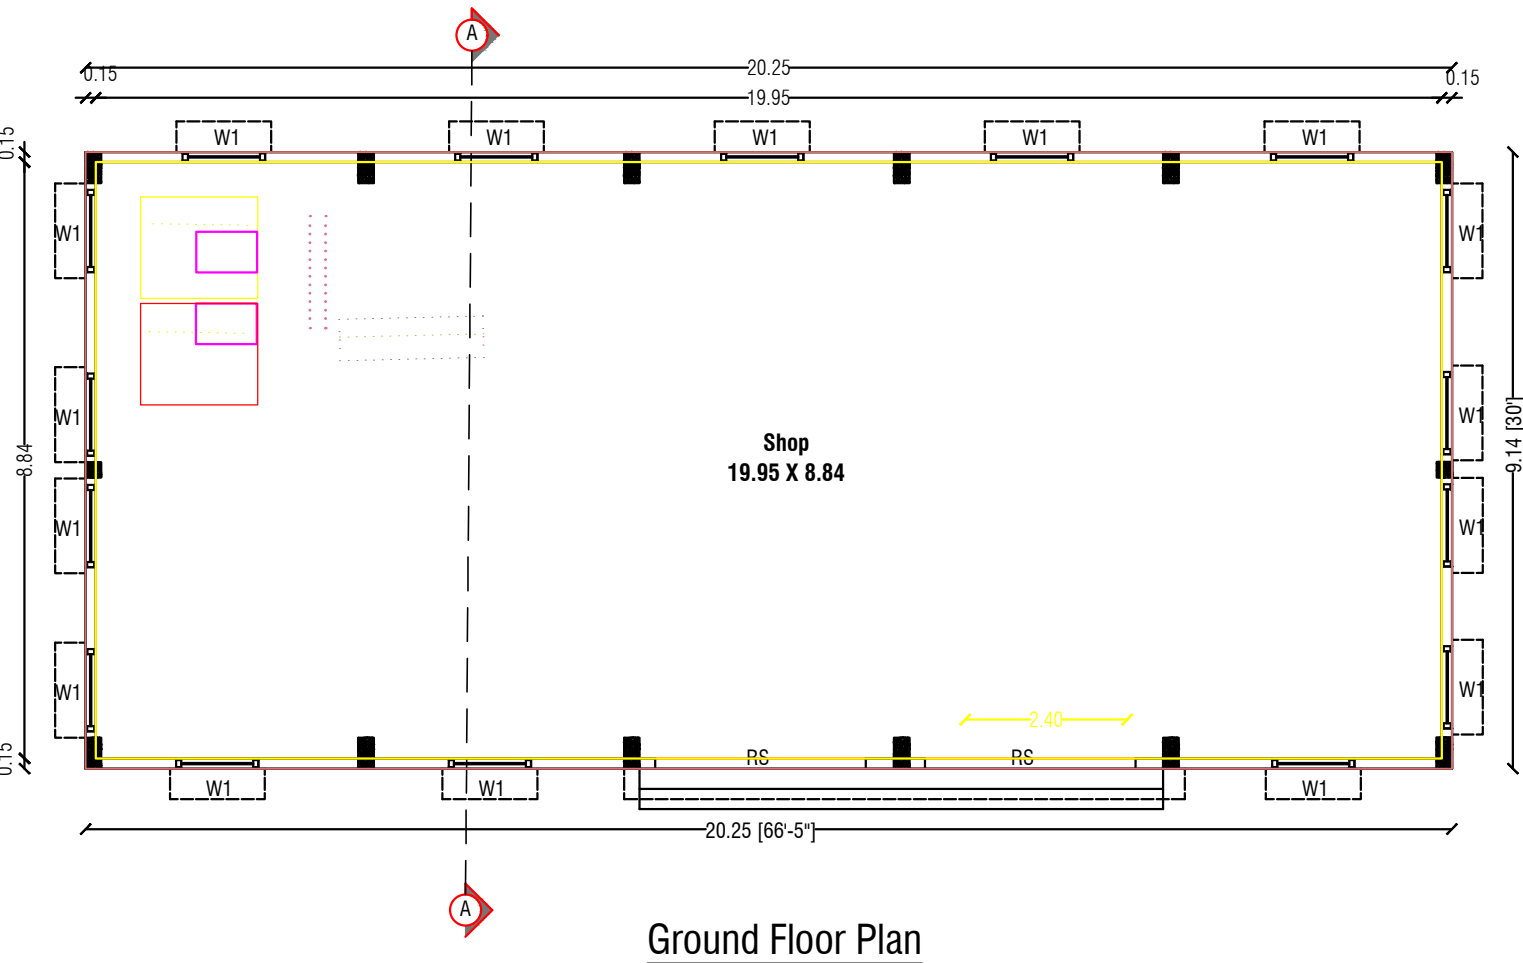
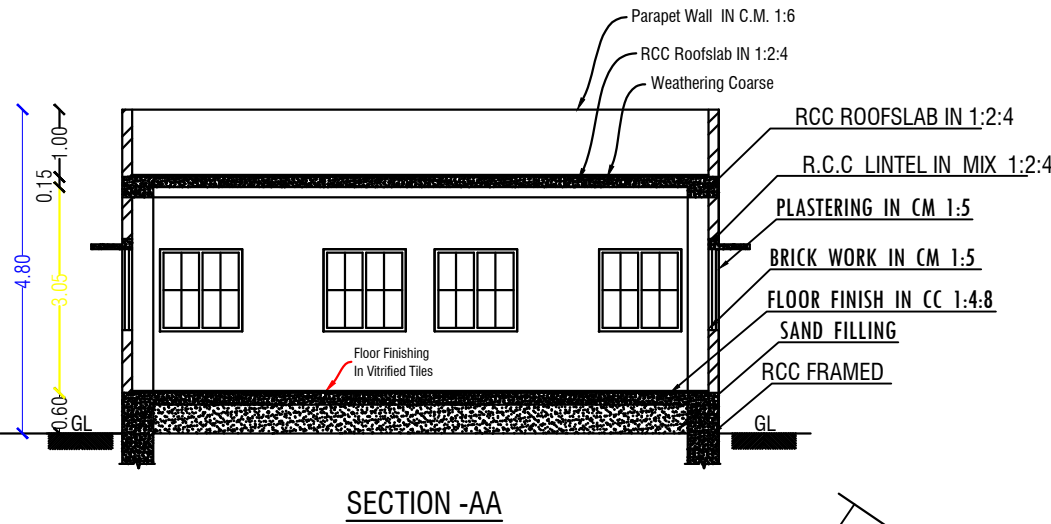
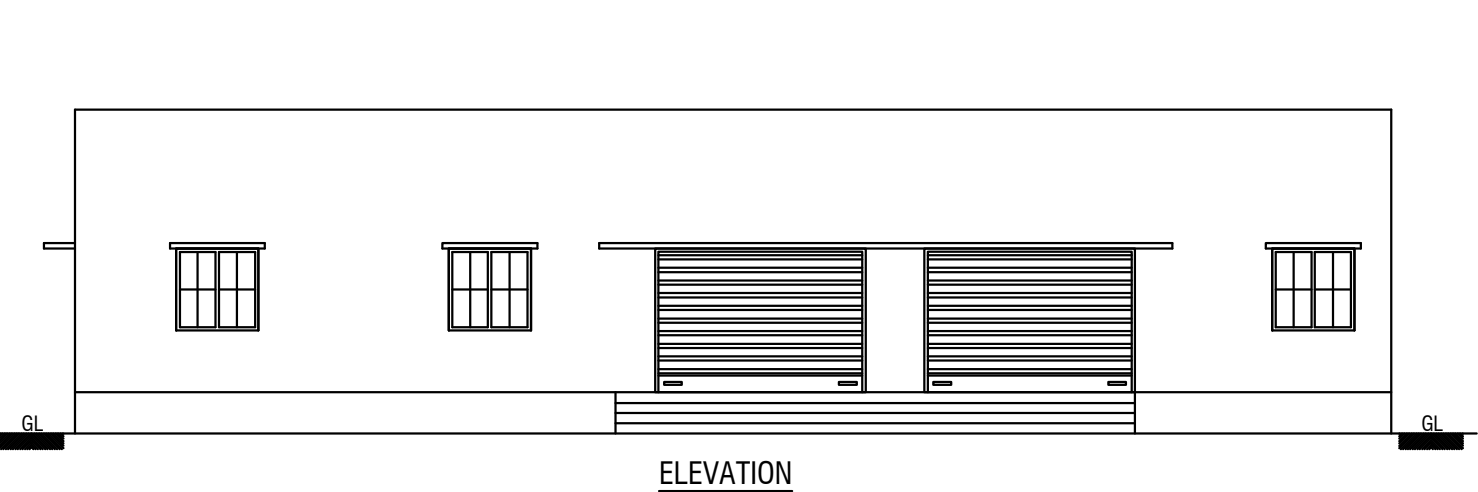
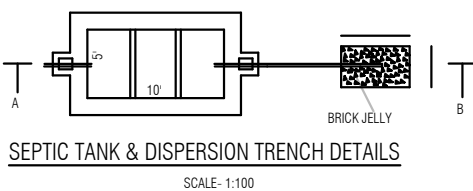
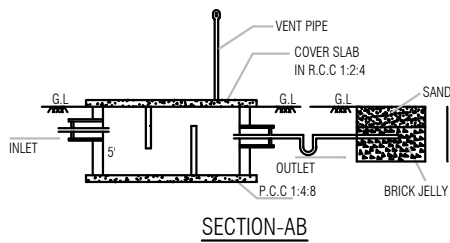
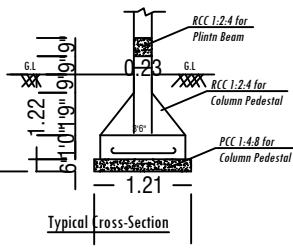
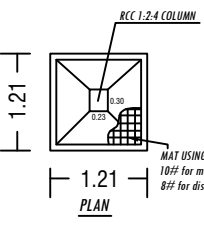


PLAN SHOWING THE PROPOSED CONSTRUCTION OF R.C.C FRAMED COMMERCIAL GROUND FLOOR BUILDING AFTER DEMOLISHED TO EXISTING RCC ROOF BUILDING IN S.F.NO:153/1B2 PT AT UTHAMASOLAPURAM VILLAGE AND PANCHAYAT, SALEM SOUTH TALUK, SALEM DISTRICT.

SCALE - 1:100 Applicant Name : Mr.M.Rajesh S/o M.Munusami.

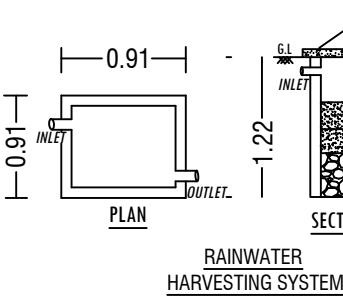

SOLAR WATER HEATING

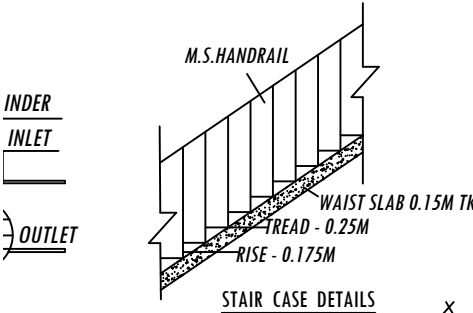

NOTES				
ALL THE DOORS AND WINDOWS ARE OUTSIDE OPENING.				
WASTE WATER WILL BE USED FOR GARDEN PURPOSE				
ALL DIMENSIONS ARE IN FEET AND METRES				
SCHEDULE OF JOINERIES	WIDTH	HEIGHT	AREA IN Sq.Mt	
RS	ROLLING SHUTTER	2.75	2.13	5.86
D2	DOOR	0.76	2.10	1.60
W	WINDOW	1.80	1.22	2.20
V	VENTILATOR	0.80	0.60	0.48

AREA DETAILS				
DOCUMENT No: 1125 / 2014				
Document Area		7228.00 Sq.Mt	77801.47 SQ. FT.	
PLR / FMB		7228.00 Sq.Mt		
As At Site Area		7228.00 Sq.Mt		
PARTICULARS	Total Buildup Area in Sq.Mt	Non FSI Area in Sq.Mt	FSI Area in Sq.Mt	Total Buildup Area in Sq.Ft
PRO.GROUND FLOOR	185.09	-	185.09	1992.31
TOTAL AREA	185.09	-	185.09	1992.31

FSI DETAILS:-
$$\frac{\text{Total All Floor Area}}{\text{Total Land Area}} = \frac{172.47}{77801.47} = \text{FSI} = 0.0022\%$$

Parking Details	
Particulars	Provided in Nos.
Two Wheeler Parking	2

OFFICE USE:-

TECHNICAL APPROVAL
Technical approval issued.

This Document is Digitally Data Signed by,
UTHAMASOLAPURAM VILLAGE PANCHAYAT,
SALEM SOUTH TALUK & SALEM DISTRICT ".
So any Seal or Sign is Not Necessary.

APPLICANT

M.Rajesh S/o M.Munusami.

REGISTERED ENGINEER

P. Gopal
Er. P.GOPAL, D.Arch.,
LICENSED BUILDING SURVEYOR &
CONSULTING ARCHITECTURE,
VASUTU PLANNING AND CONSTRUCTION,
HASHNI BUILDERS,
#6/75, Veerakkal (Po), Mettur (Tk).
Salem (Dt)-636 454. Cell: 90250 53864
E mail: palanisamysapari@gmail.com.