

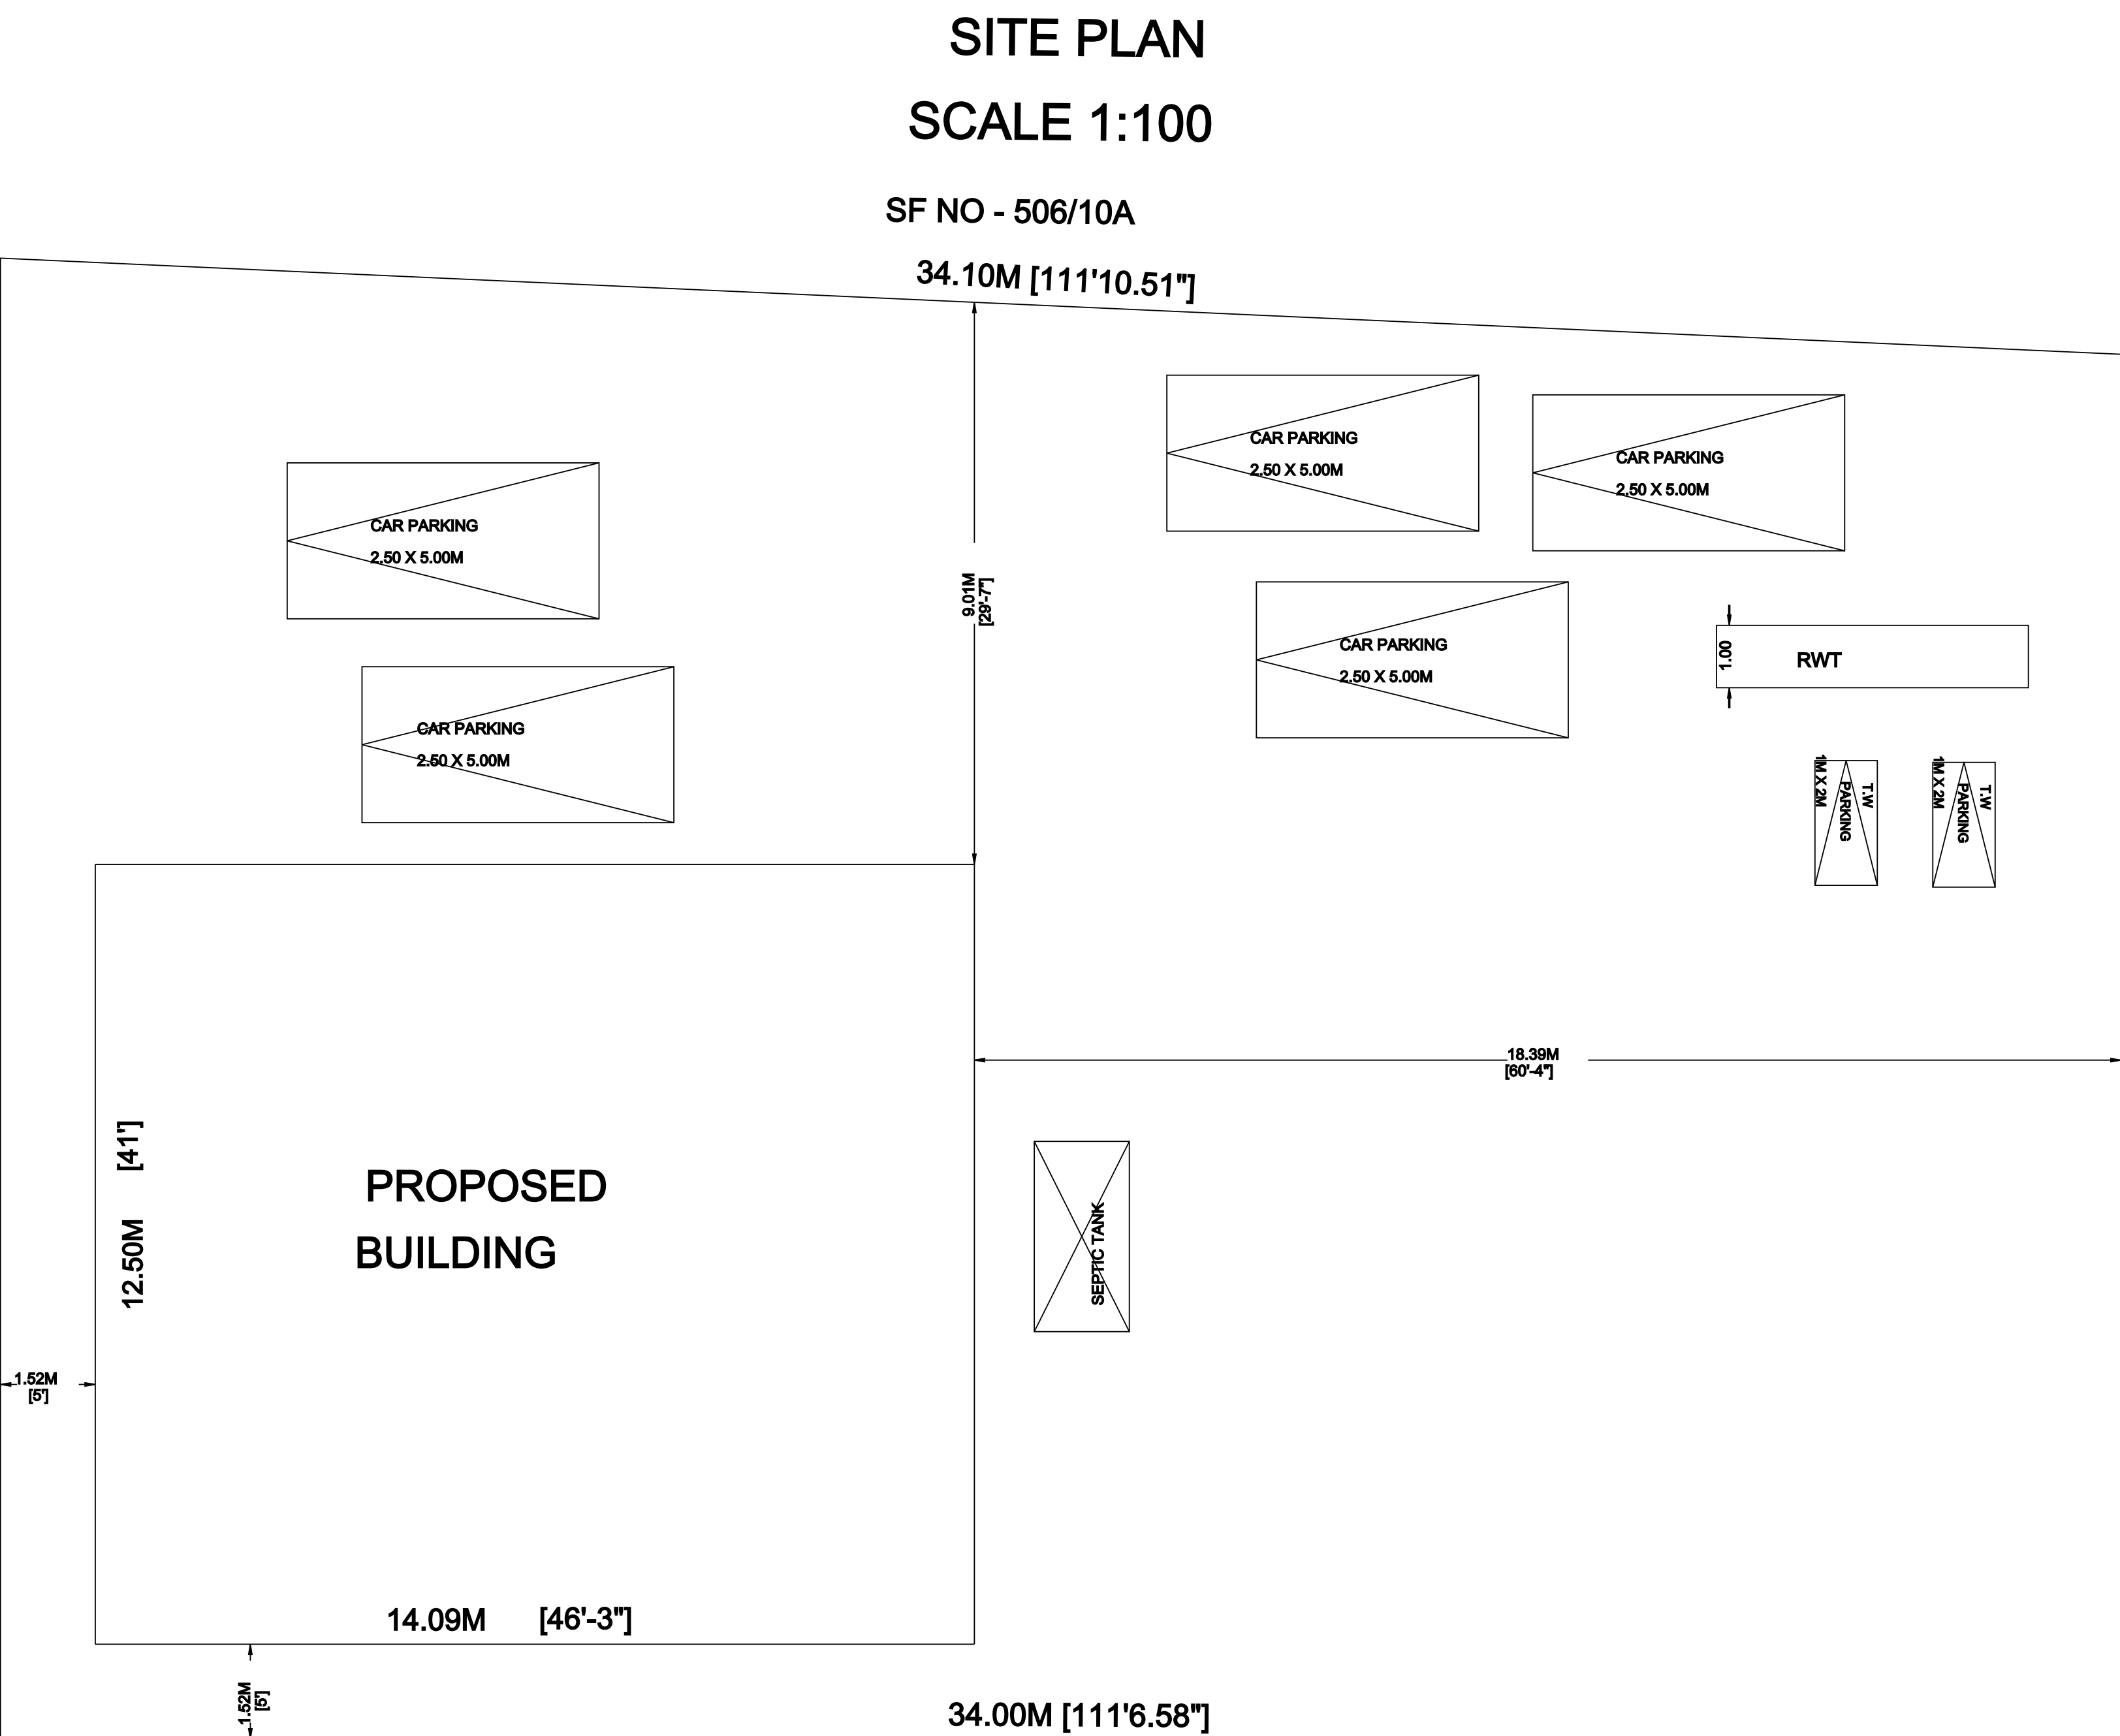
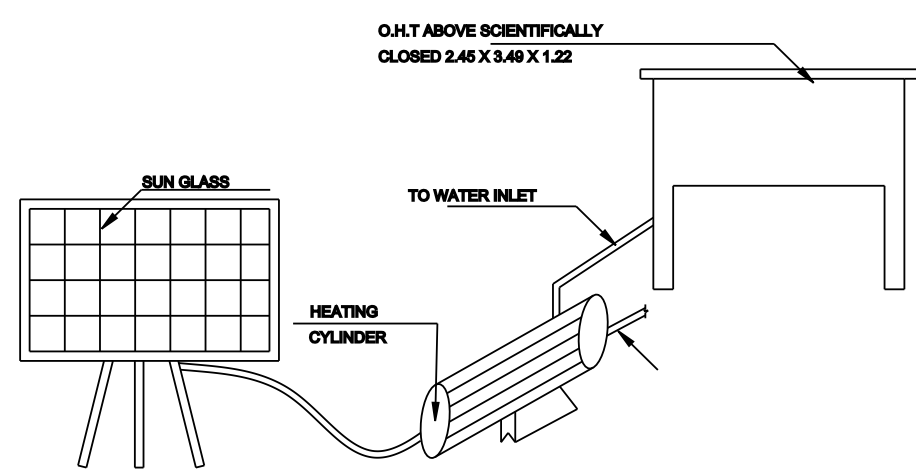
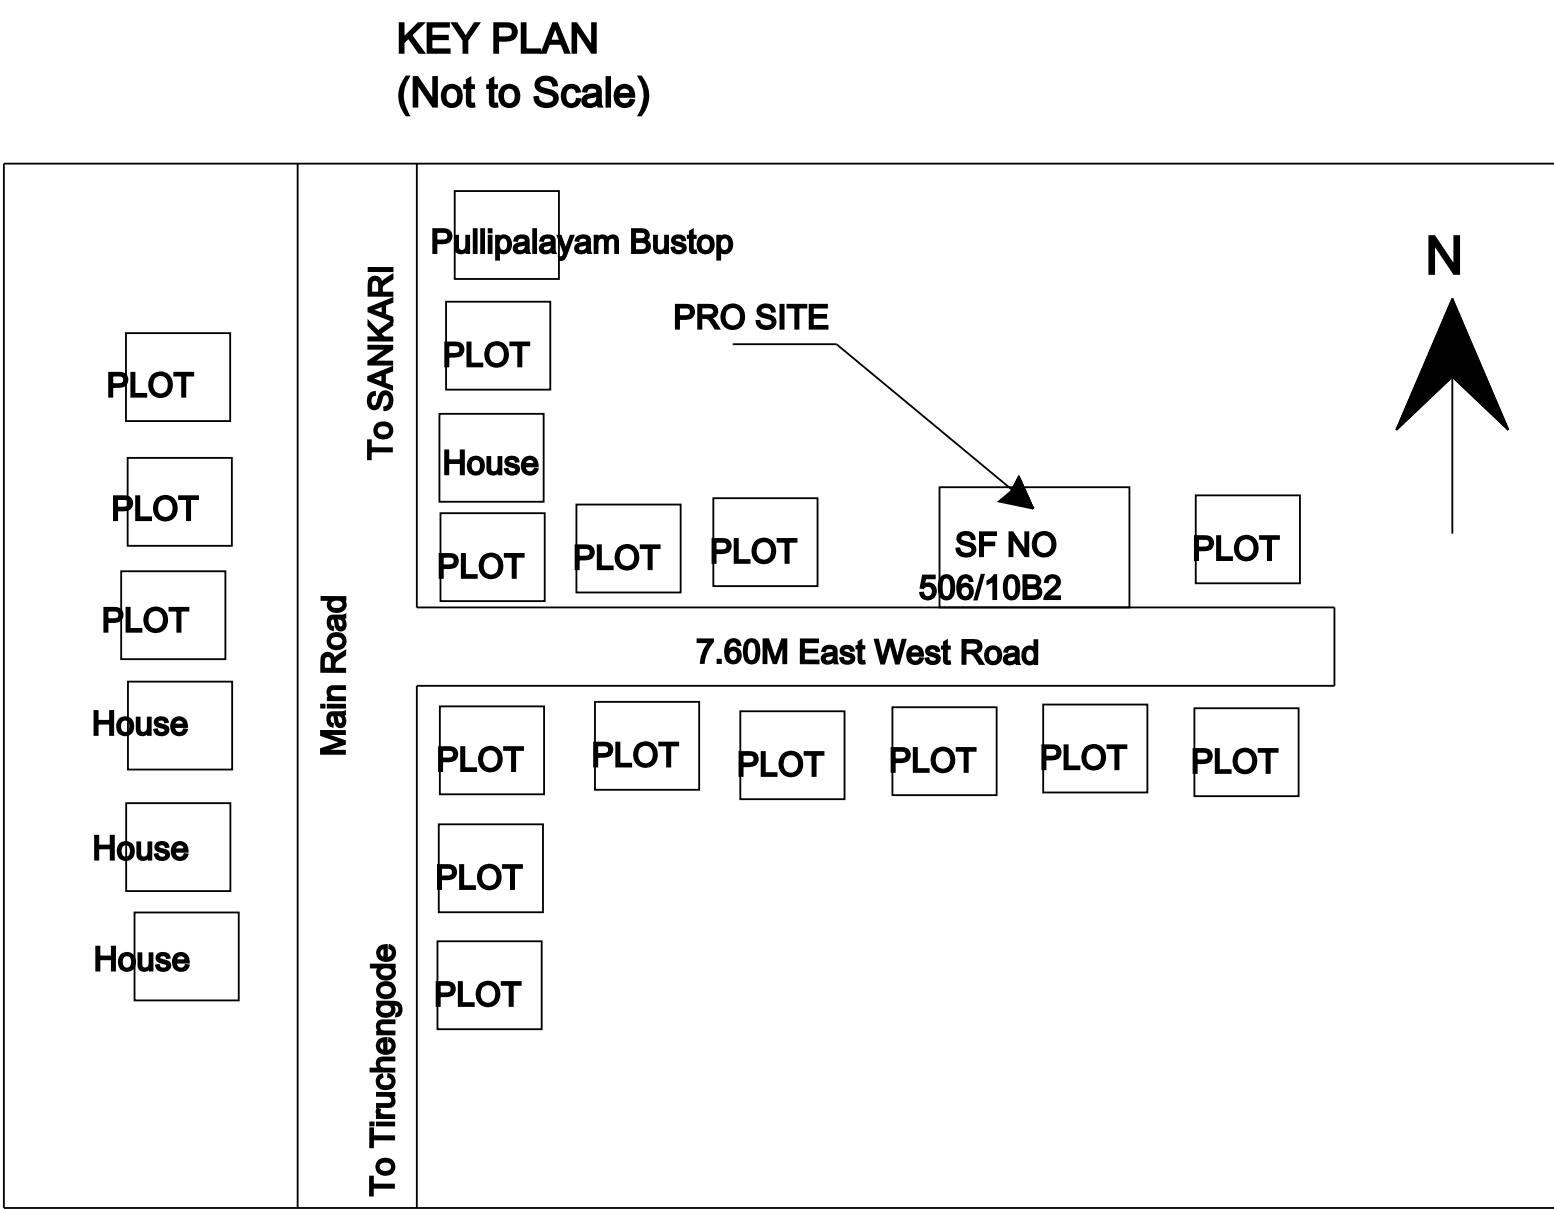
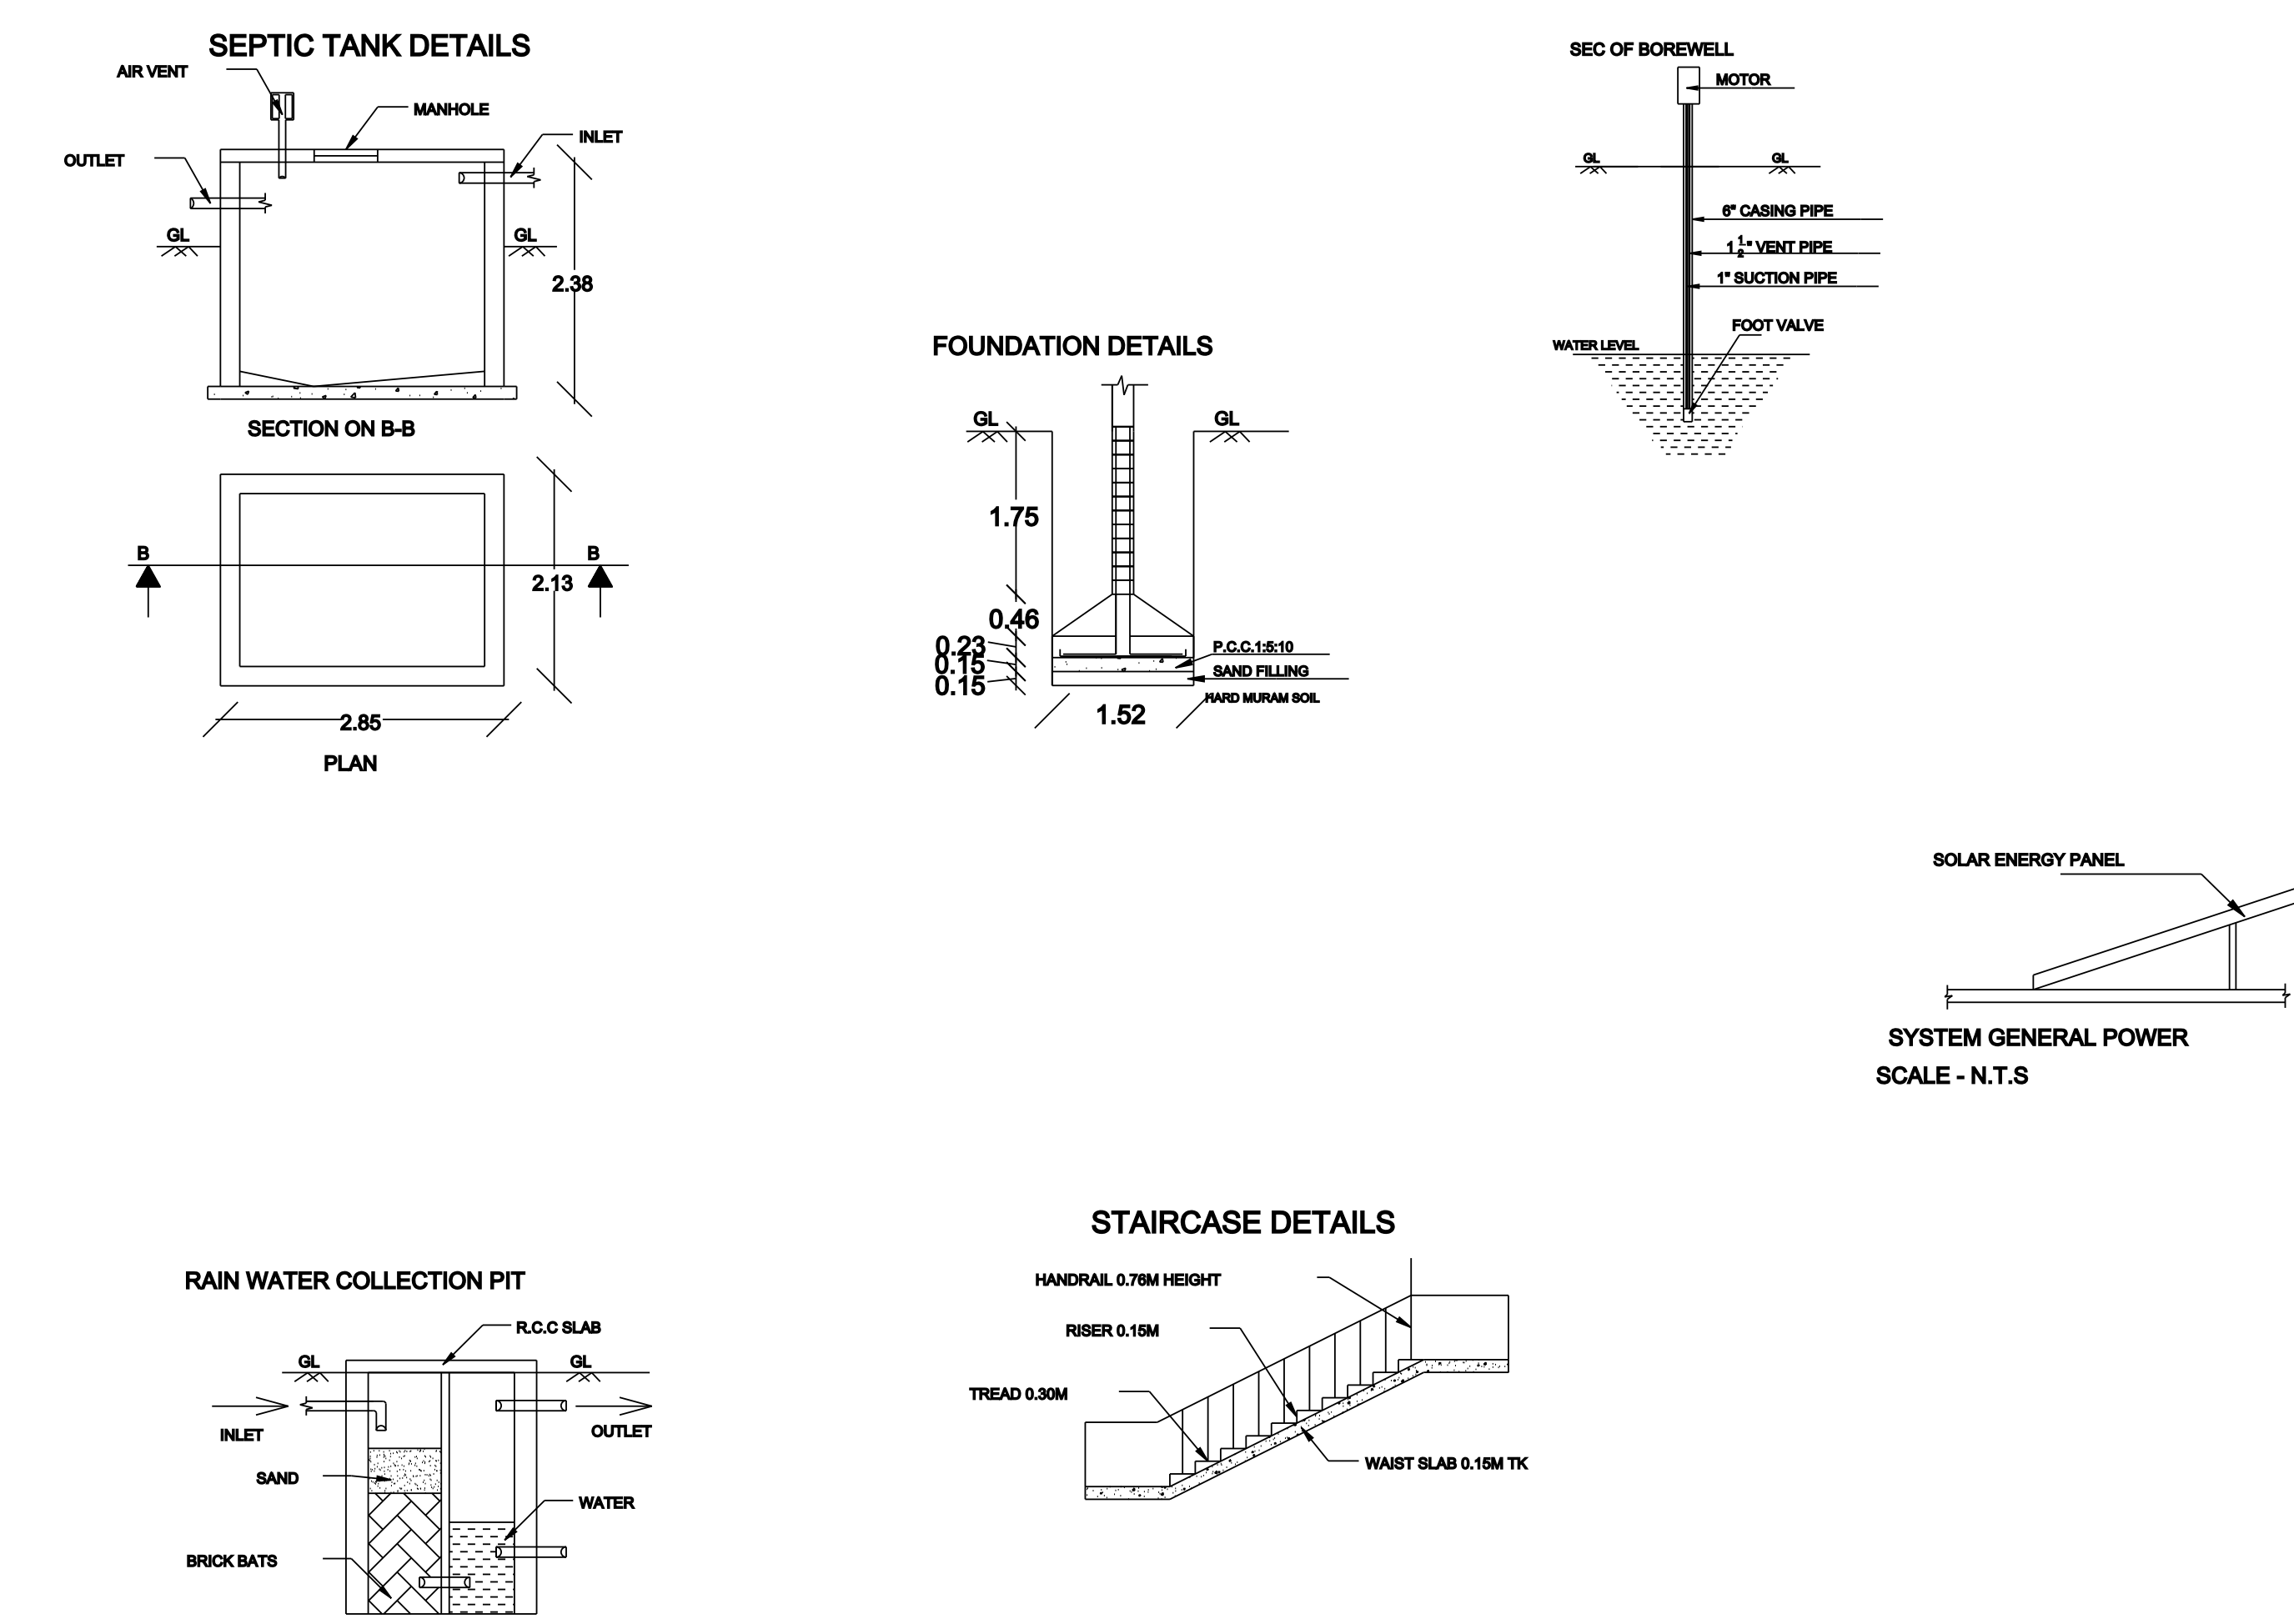


PLAN SHOWING THE PROPOSED CONSTRUCTION OF GROUND AND FIRST FLOOR R.C.C BUILDING FOR DWELLING PURPOSE IN S.F.NO - 506/10B2, PATTa NO : 5178, AT MORUR BIT 2 VILLAGE, SANKAGIRI TALUK, SALEM DISTRICT.

APPLICANT : S. RAJAMMAL W/o SIVASHANMUGAM

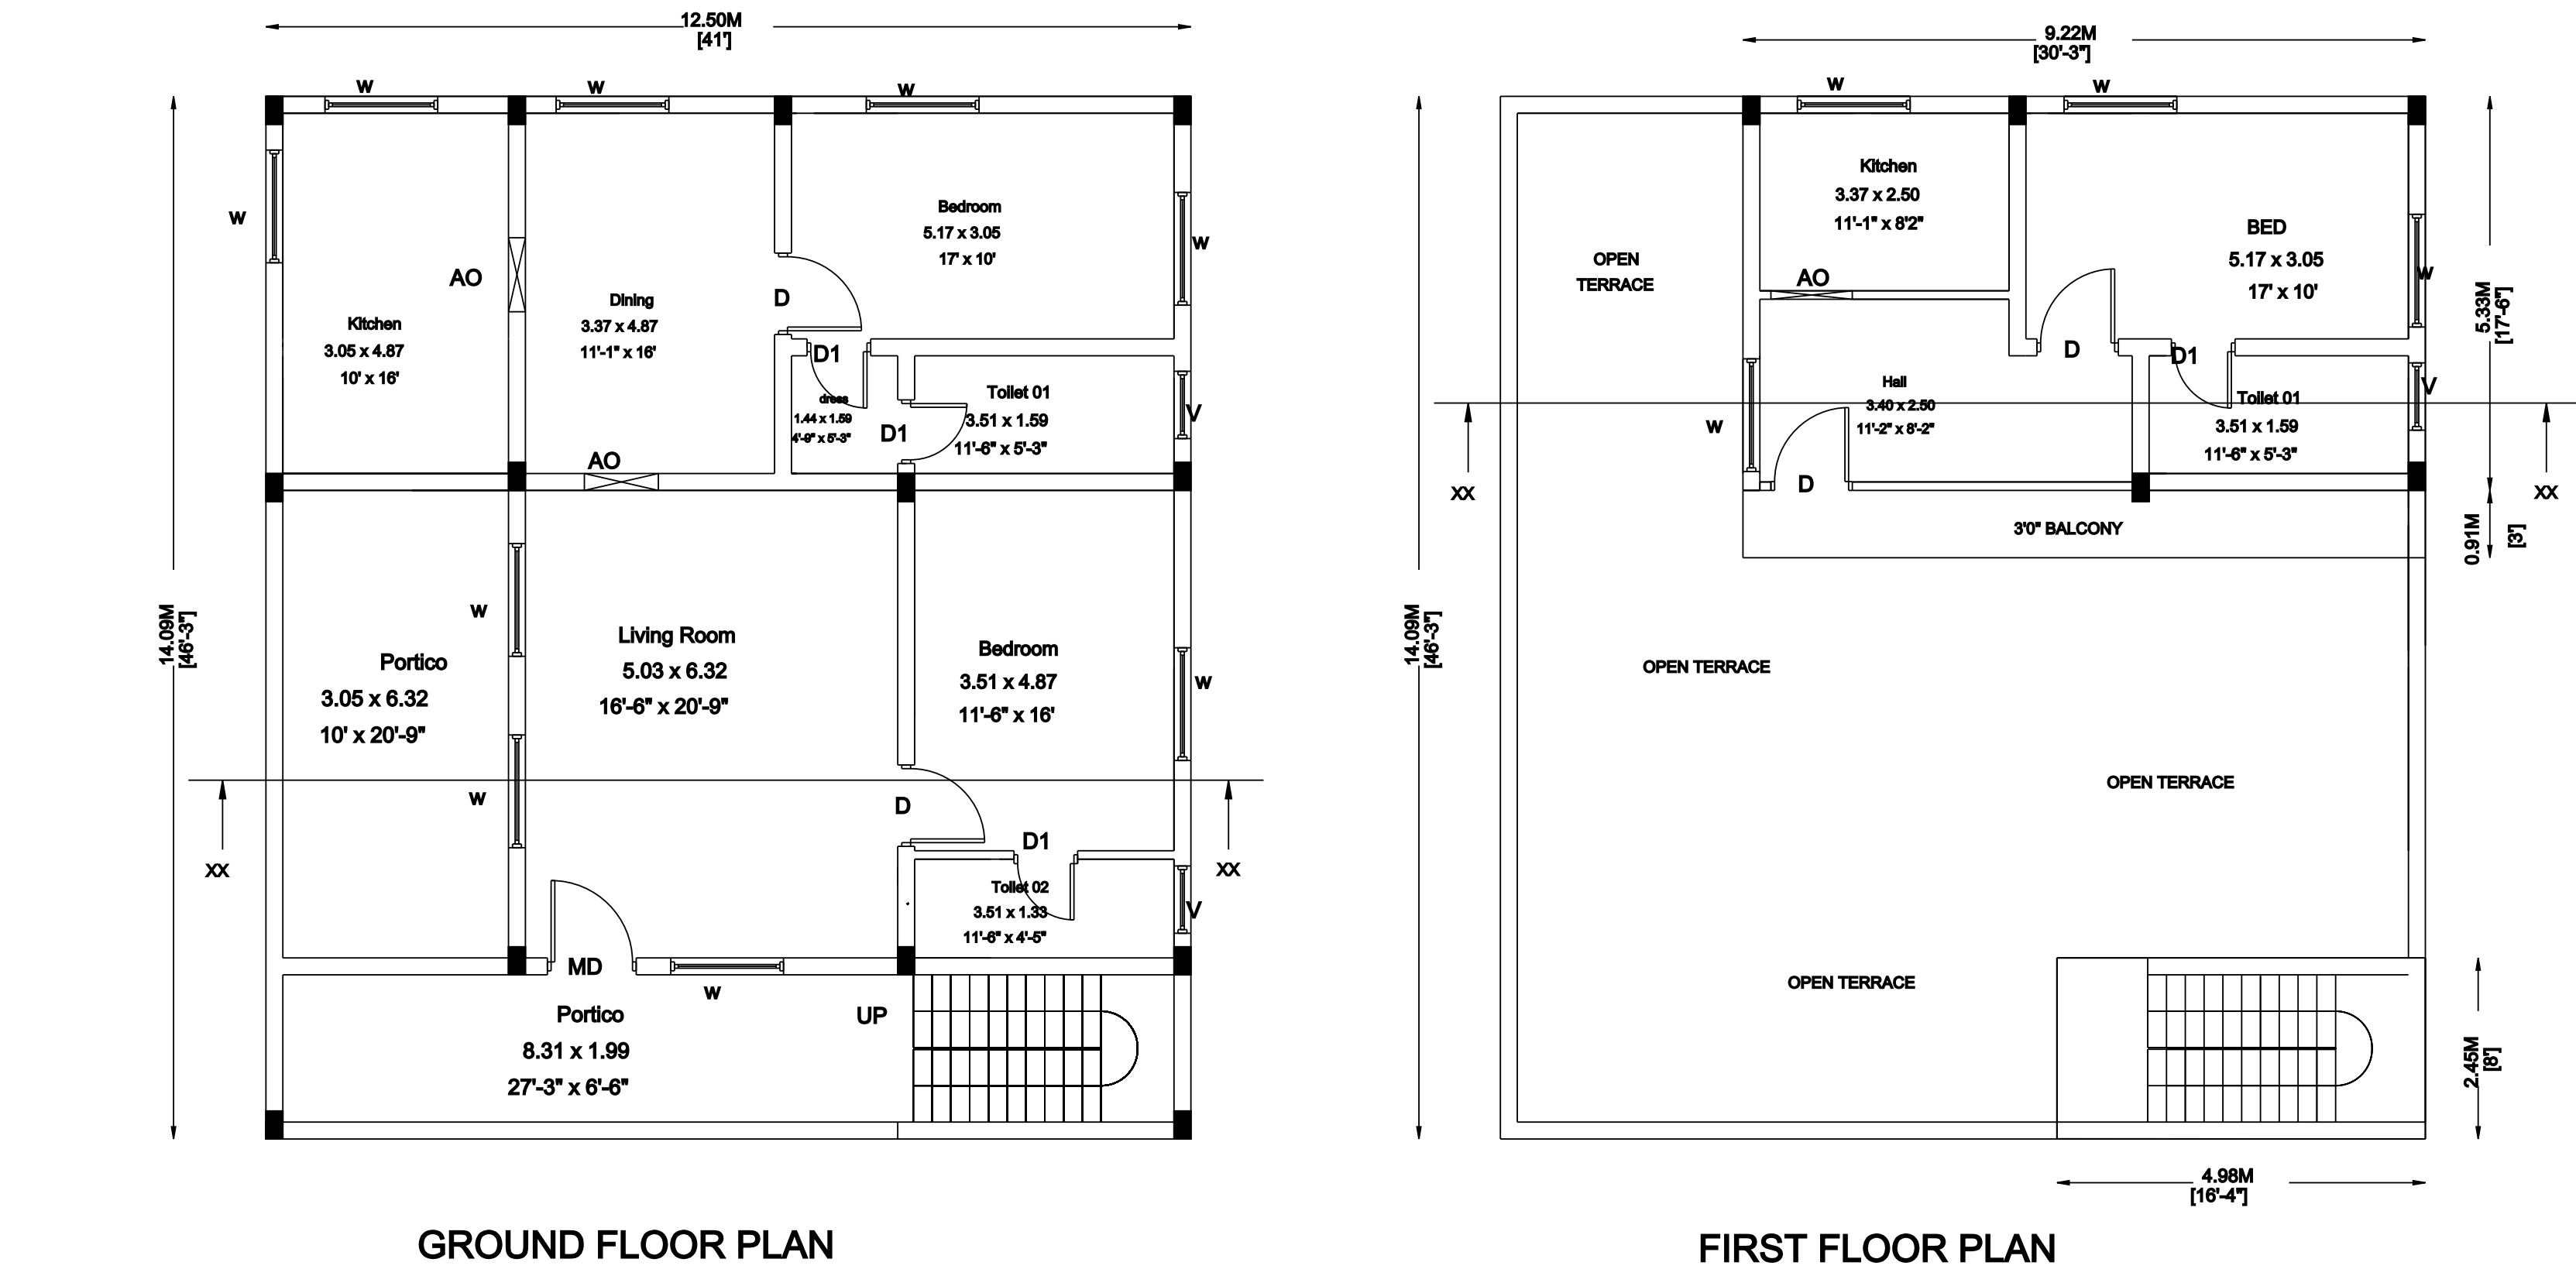

25'(7.60M) EAST WEST ROAD
(SF NO : 506/10B) A& B PARTY'S COMMON WAY(13.25 Cent)

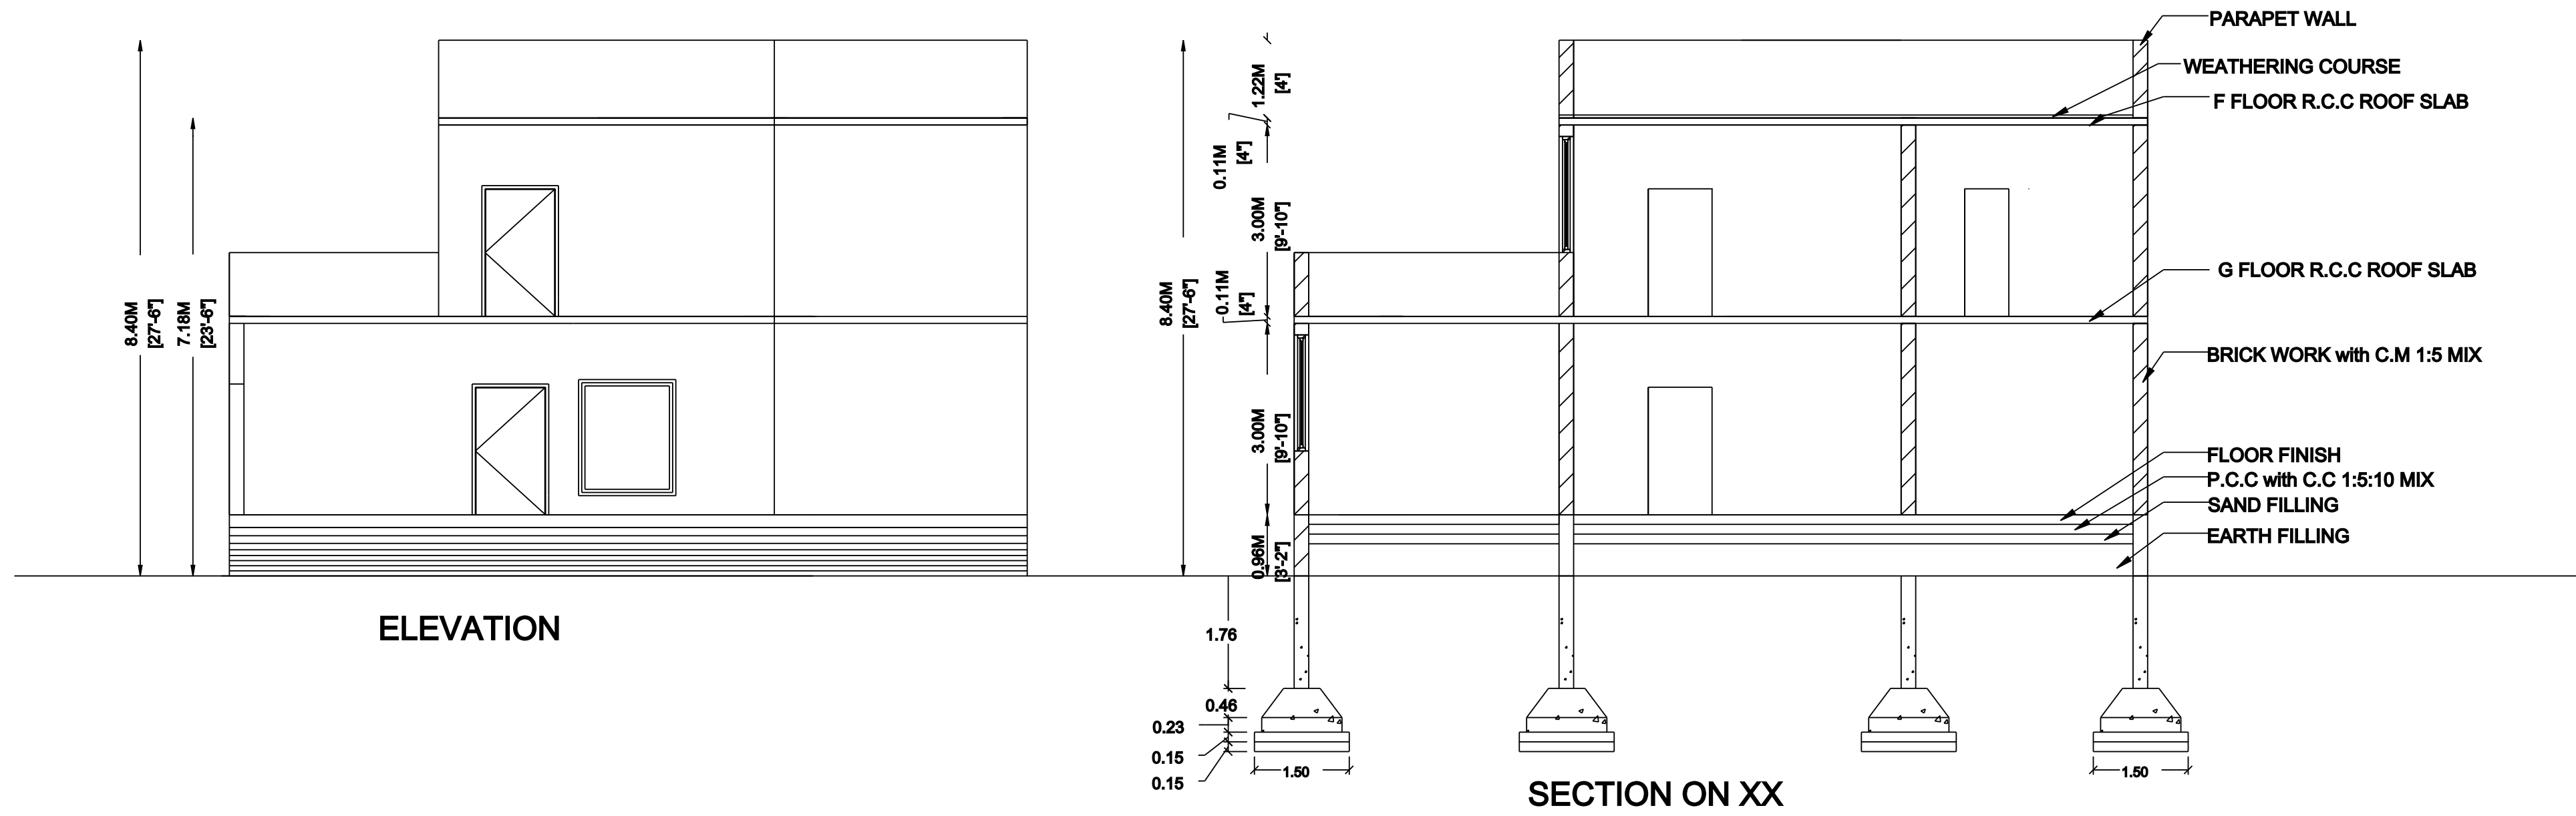

OFFICE USE

AREA STATEMENT		
DESCRIPTION	SQ FT	SQ M
TOTAL AREA OF SITE EXTENT	8,406.61	781.00
GROUND FLOOR AREA	1896.70	176.21
FIRST FLOOR AREA	750.45	69.72
TOTAL AREA	2647.15	245.93
OPEN SPACE	6509.91	604.79
FSI : 0.314	PLOT COVERAGE	22.56%
SCHEDULE OF JOINERIES		
TYPE	DESCRIPTION	SIZE
MD	MAIN DOOR	1.10 X2.13
D1	DOOR	1.00X2.13
D2	DOOR	0.76X2.13
AO	ARCH OPEN	1.00X2.13
W	WINDOW	1.52X1.82
V	VENTILATOR	0.91X0.76
SCALE - 1: 100 ALL DIMENSIONS ARE IN M		
APPLICANT		
REGISTERED ENGINEER / LICENSED SURVEYOR		
Er. PL. MUTHAIYA, D.C.E.B.C. LICENSED BUILDING SURVEYOR, SHANMUGANATHAN BUILDERS, NO. 338/2, 1ST FLOOR, T.A.S. PLAZA, SANKARI MAIN ROAD, TIRUCHENGODE-637 211, NAMAKKAL (DT.) CELL.: 96776 45612, 95432 29821		