


AREA DETAILS:		
DESCRIPTION	SQ.FT	SQ.M
AS AT SITE	33976.80	3156.52
AS PER DOC	33976.80	3156.52
FMB OR PLR	33976.80	3156.52
GROUND FLOOR	400.00	37.16
OPEN SPACE	33576.80	3119.36

JOINERY DETAILS:		
DESCRIPTION	FEET	METER
MAIN DOOR MD	3'6"X7'0"	1.07X2.13
DOOD D	3'3"X7'0"	1.00X2.13
OPEN O	3'0"X7'0"	0.91X2.13
WINDOW W	5'0"X4'6"	1.52X1.37
WINDOW W1	3'0"X4'6"	0.91X1.37
WINDOW W2	3'0"X4'6"	0.91X1.37

COLOR INDEX :	
SITE BOUNDARY SHOWN IN	
PRO.BUILDING SHOWN IN	
ROAD SHOWN IN	

ALL DIMENSIONS ARE IN "METER"
APPLICANT SIGN :

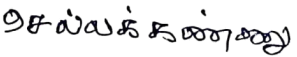


REGISTERED ENGINEER :

Er.S.Senthilkumar (BE Civil),
Registered Engineer Grade - II(SWP),
5/554, Nadukaradu, Nattamangalam,
Amanikondalampatti Panchayat,
Panamarathupatti Union,
Salem - 636010. Cell : 8056356469

OFFICE USE :


**PLAN SHOWING THE PROPOSED CONSTRUCTION OF R.C.C TERRACED ROOF GROUND FLOOR
RESIDENTIAL BUILDING IN S.F.NO : 140/14, PATTA NO : 7, EACHAMPATTY VILLAGE & PANCHAYAT,
ATTUR UNION, ATTUR TALUK, SALEM DISTRICT.**

APPLICANT : Mr.A.SELLAKKANNU., S/O Mr.ANNAMALAI.

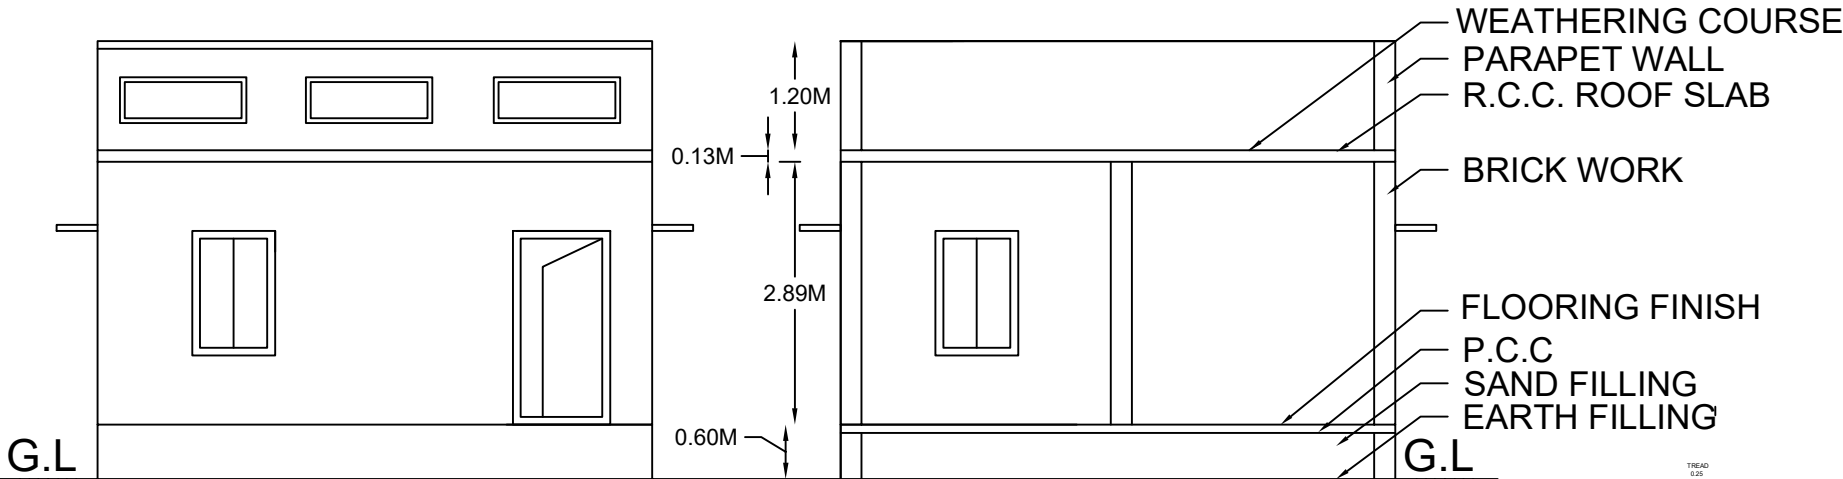

FRONT ELEVATION

SECTION ON A-A

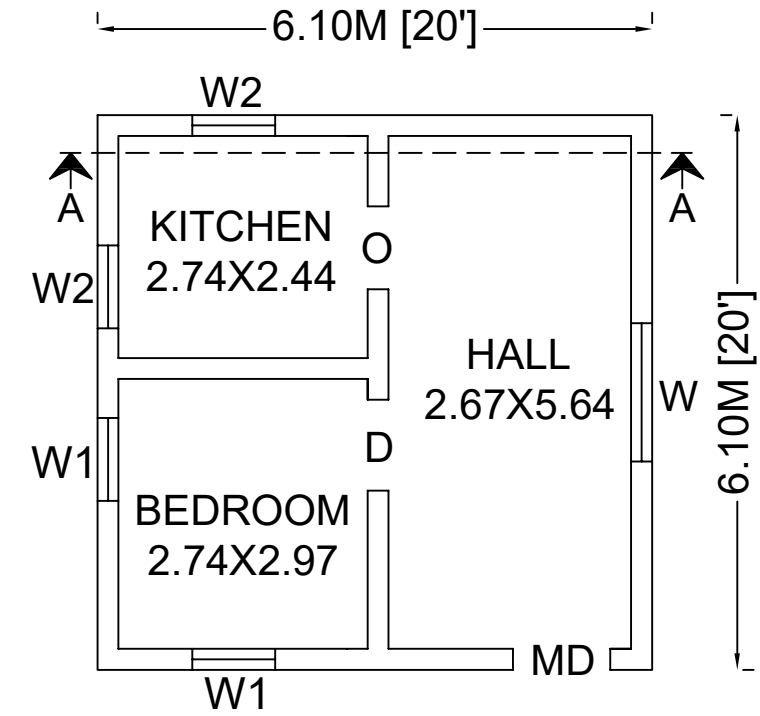

GROUND FLOOR PLAN

