
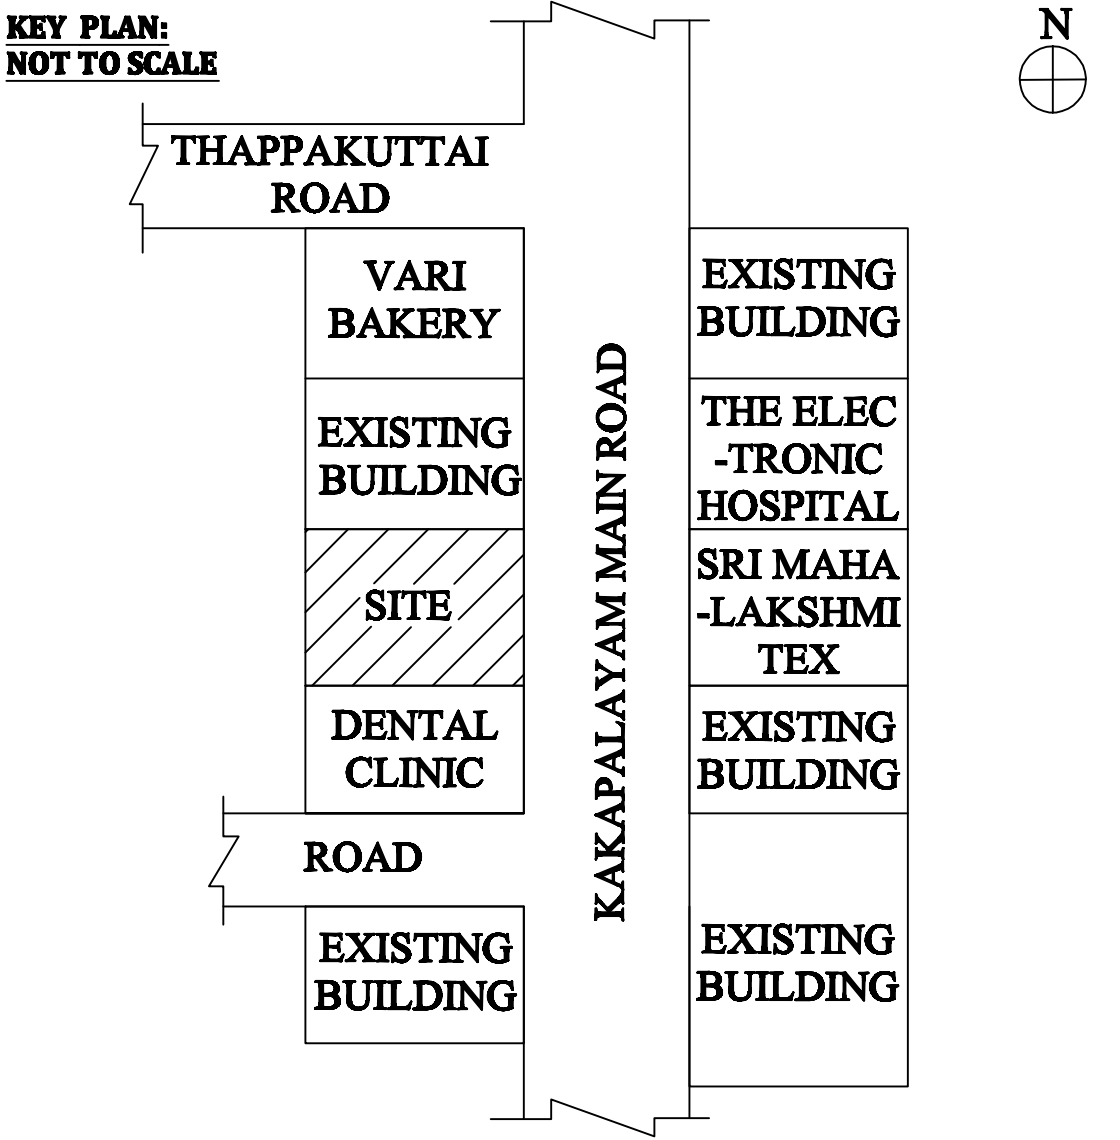
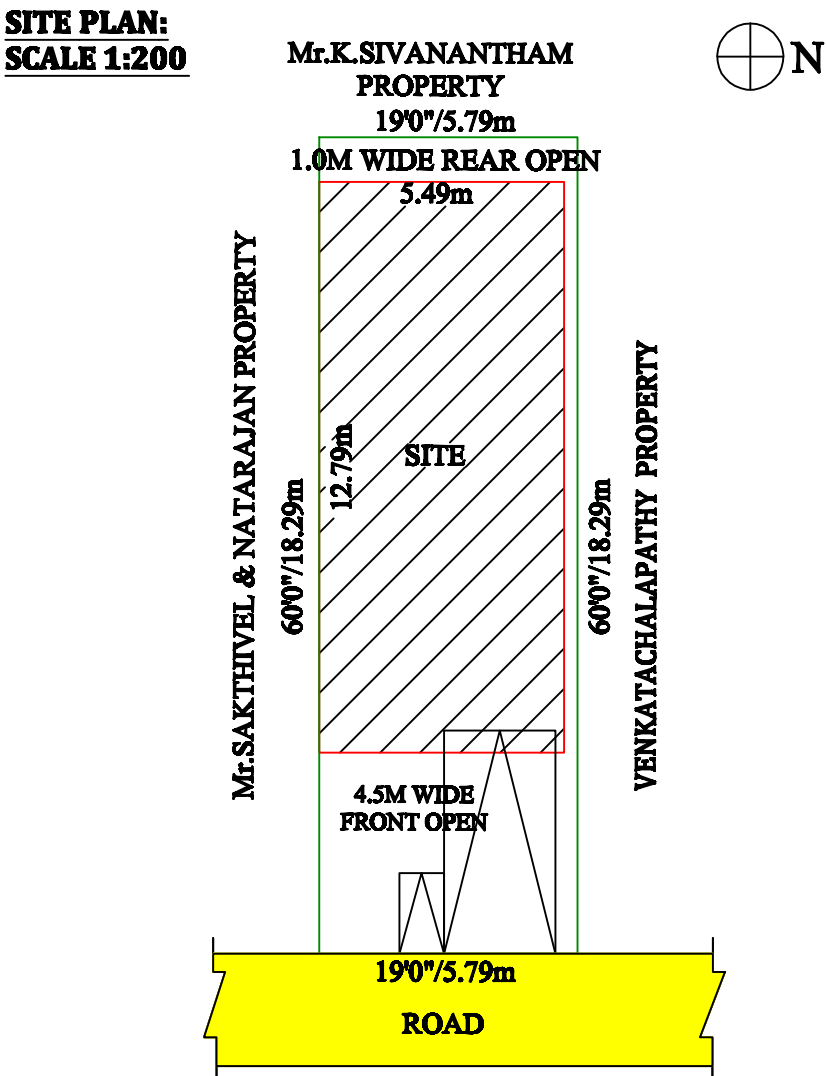


PLAN SHOWING THE PROPOSED CONSTRUCTION OF R.C.C TERRACED ROOF COMMERCIAL SHOP GROUND & FIRST FLOOR BUILDING IN OLD.S.F.NO - 17/9C1,NEW.S.F.NO - 17/9C1B, PATTa NO -653, AT PERUMAGOUNDAMPATTI VILLAGE & PANCHAYAT , VEERAPANDY PANCHAYAT UNION,SALEM SOUTH TALUK , SALEM DISTRICT.

APPLICANTS :

1. Mrs.S.UMARANI,W/O Mr.V.SHANMUGA SUNDARAM.
2. Mr.V.SHANMUGA SUNDARAM, S/O .Mr.N.VENKATACHALAPATHI.

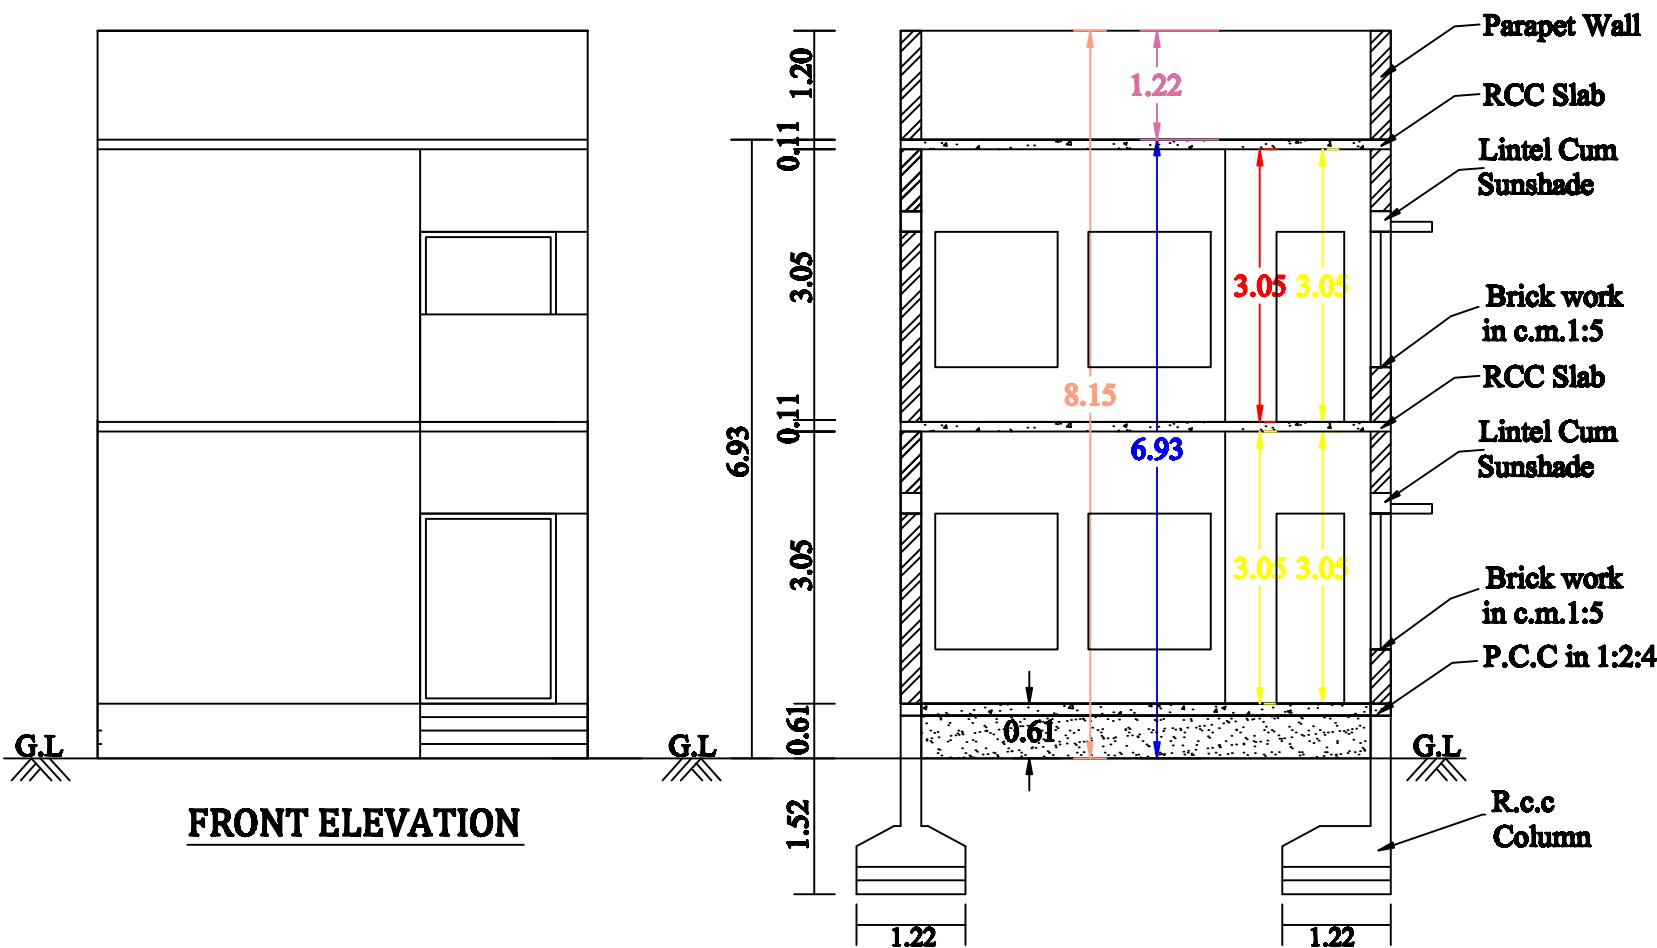

JOINERY DETAILS:

DOOR	5'0" X 7'0"	1.52 X 2.13
DOOR -1	2'6" X 7'0"	0.76 X 2.13
WINDOW	4'0" X 5'0"	1.22 X 1.52
VENTILLATOR	3'0" X 2'0"	1.00 X 0.61

S.NO	AREA DETAILS:	SQ.FT	SQ.M
1	AREA OF SITE (AS PER DOC)	1140.00	105.90
2	AREA OF GROUND FLOOR	755.85	70.22
3	AREA OF FIRST FLOOR	755.85	70.22
4	TOTAL CONSTRUCTION AREA	1511.70	140.44

BOUNDARY SHOWN -

PROPOSED SHOWN -

ROAD SHOWN -

SCALE
ALL DIMENSIONS ARE IN METER
SCALE 1:100 OR 1"=8'0"

APPLICANT:-

S. Shanmuga Sundaram
D. Venkatachalapathy

ENGINEER:

[Signature]
E.V.SHANMUGA SUNDARAM, M.E (STRU),
CHARTERED ENGINEER
REGISTERED ENGINEER GRADE-II
9-1/6, Kakapalayam Main Road,
ELAMPILLAI, SALEM - 637 502.
Cell : 94432 75970, 98427 75970

