
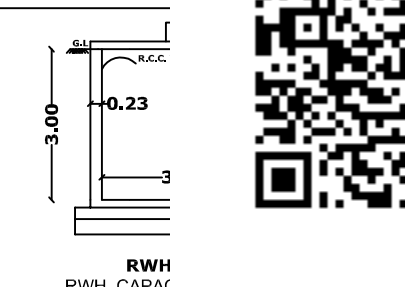
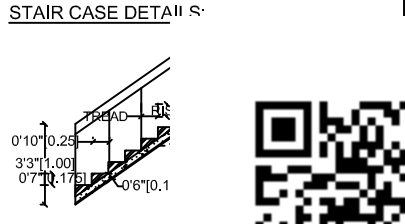
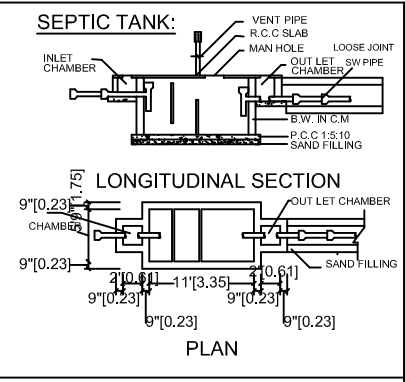


PLAN SHOWING THE PROPOSED CONSTRUCTION OF R.C.C TERRACE ROOF GROUND FLOOR AND FIRST FLOOR RESIDENTIAL BUILDING,
(OLD) S.F.NO - 247/1Q2, (New) PATTA NO - 3688, S.F.NO - 247/1Q2B, AT CHELLAPILLAIKUTTAI VILLAGE,
P.NALLAGOUNDAMPATTI PANCHAYAT, OMALUR UNION, OMALUR Tk, SALEM Dt.
APPLICANT : Mrs.S.DHANAPAKKIYAM. W/o Mr.G.SIVALINGAM.


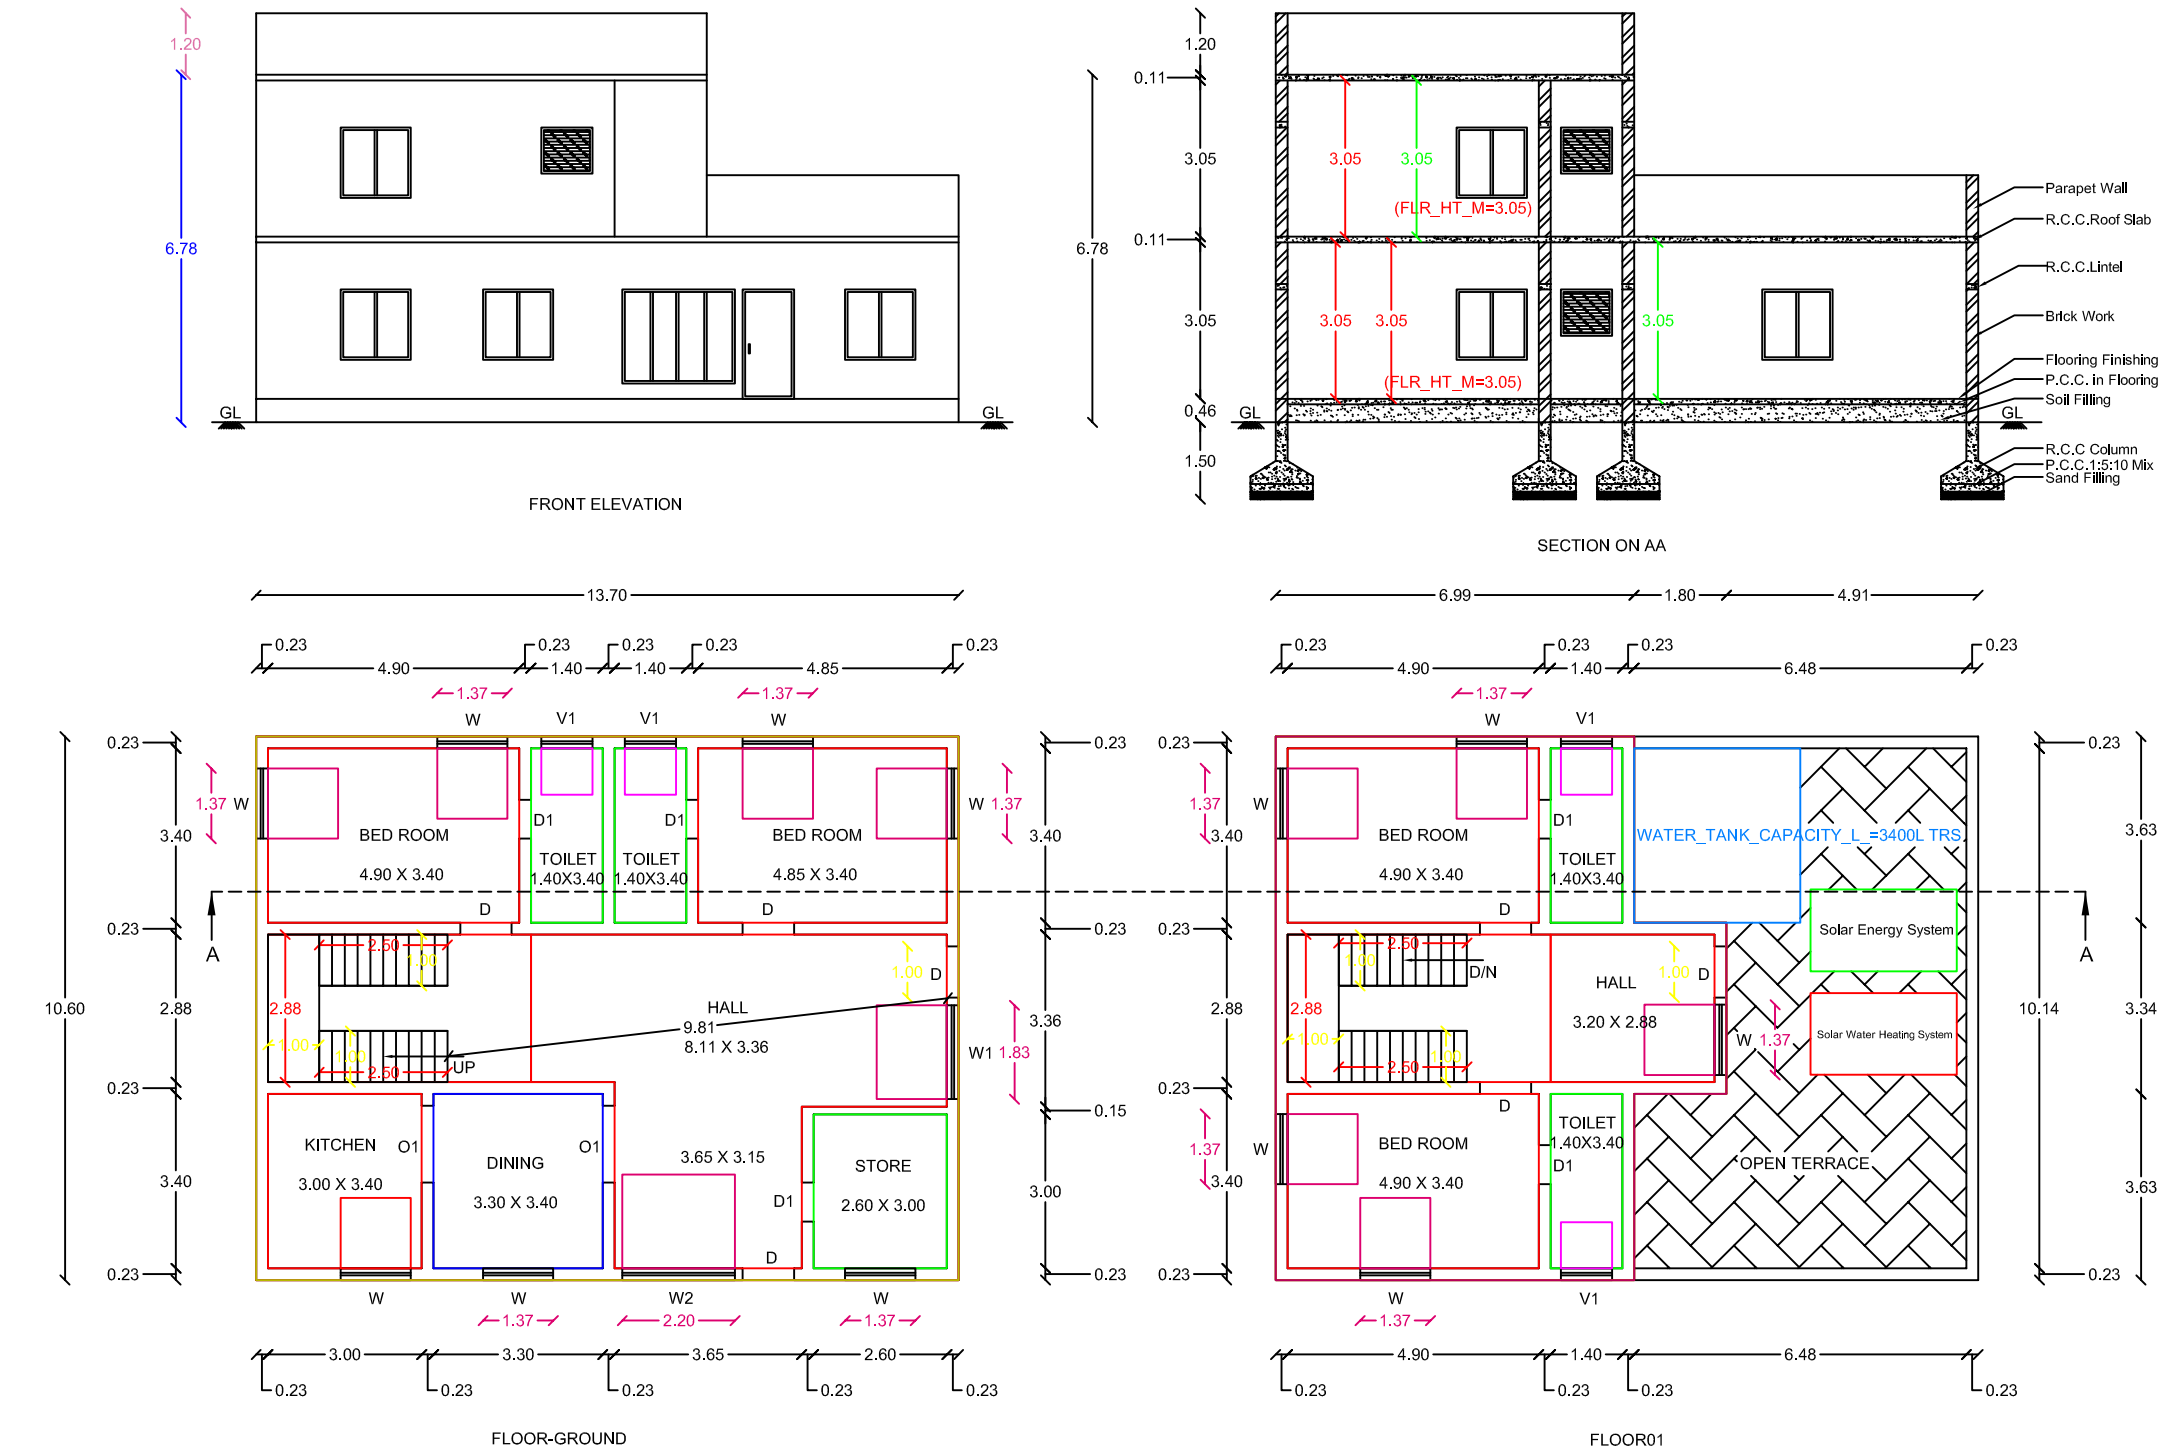



PLAN INFO
SURVEY_NO=247/1Q2
PATTA_NO=3688
TALUK=OMALUR
AS_AT_SITE=1082.53
FMB_OR_PLR=1082.53
PLOT_AREA_M2=1082.52
AS_PER_DOCUMENT=1082.52
OSR_APPLICABLE=NO
PREMIUM_FSI_REQUIRED=NO
IS_APPROVED_LAYOUT=YES
IS_SWIMMING_POOL_EXISTS=NO
IF_HERITAGE_TOWN_LESS_THAN_1KM_RADIUS=NO
DISTRICT=SALEM
SINGLE_FAMILY_BLDG=YES
CRZ=NO
SECURITY_ZONE=NO
WHETHER_GOVT_OR_AIDED_SCHOOL=NO

JOINERY DETAILS :-		
S.NO	DESCRIPTION	SIZE IN M
1.	DOOR - D	1.00 X 2.13
2.	DOOR - D1	0.76 X 2.13
3.	WINDOW - W	1.37 X 1.37
4.	WINDOW - W1	1.83 X 1.37
5.	WINDOW - W2	2.20 X 1.83
6.	VENTILATOR - V	1.00 X 0.61
7.	VENTILATOR - V1	1.00 X 0.90
8.	OPEN - O	1.00 X 2.13
9.	OPEN - O1	1.50 X 2.13

SCALE :-
ALL DIMENSIONS ARE IN METER
SCALE : 1:100 (OR) 1:80"

AREA DETAILS :-			
1.	AREA OF THE SITE (AS PER DOCUMENT) 26% CENTS	11652.30 S.FT	1082.52 S.M
	AREA OF THE SITE (AS PER PATTA)	11657.41 S.FT	1083.00 S.M
	AREA OF THE SITE (AS PER SITE)	11652.35 S.FT	1082.53 S.M
2.	GROUND FLOOR AREA	1563.14 S.FT	145.22 S.M
3.	FIRST FLOOR AREA	862.19 S.FT	80.10 S.M
4.	TOTAL BUILDING AREA	2425.33 S.FT	225.32 S.M
5.	AREA OF OPEN SPACE	10089.21 S.FT	937.31 S.M

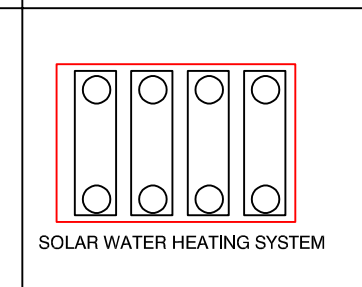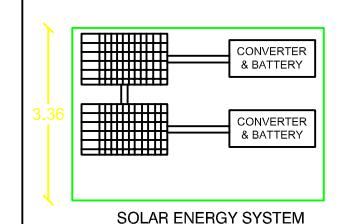

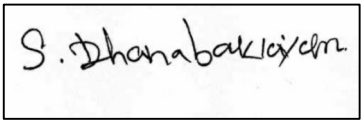APPLICANT :-


ENGINEER :-

E. R. ELANGO
Registered Engineer Grade-III
Regn. No: 049/Ls/2024/00457-2029
AJS BUILDERS
Home: 121/5, Thopukadu,
Fairlands, Salem-636 016.
Office: 19/72, First Floor,
Ramakrishna Main Road,
Salem-636 007.
Cell: 99946 05369

