
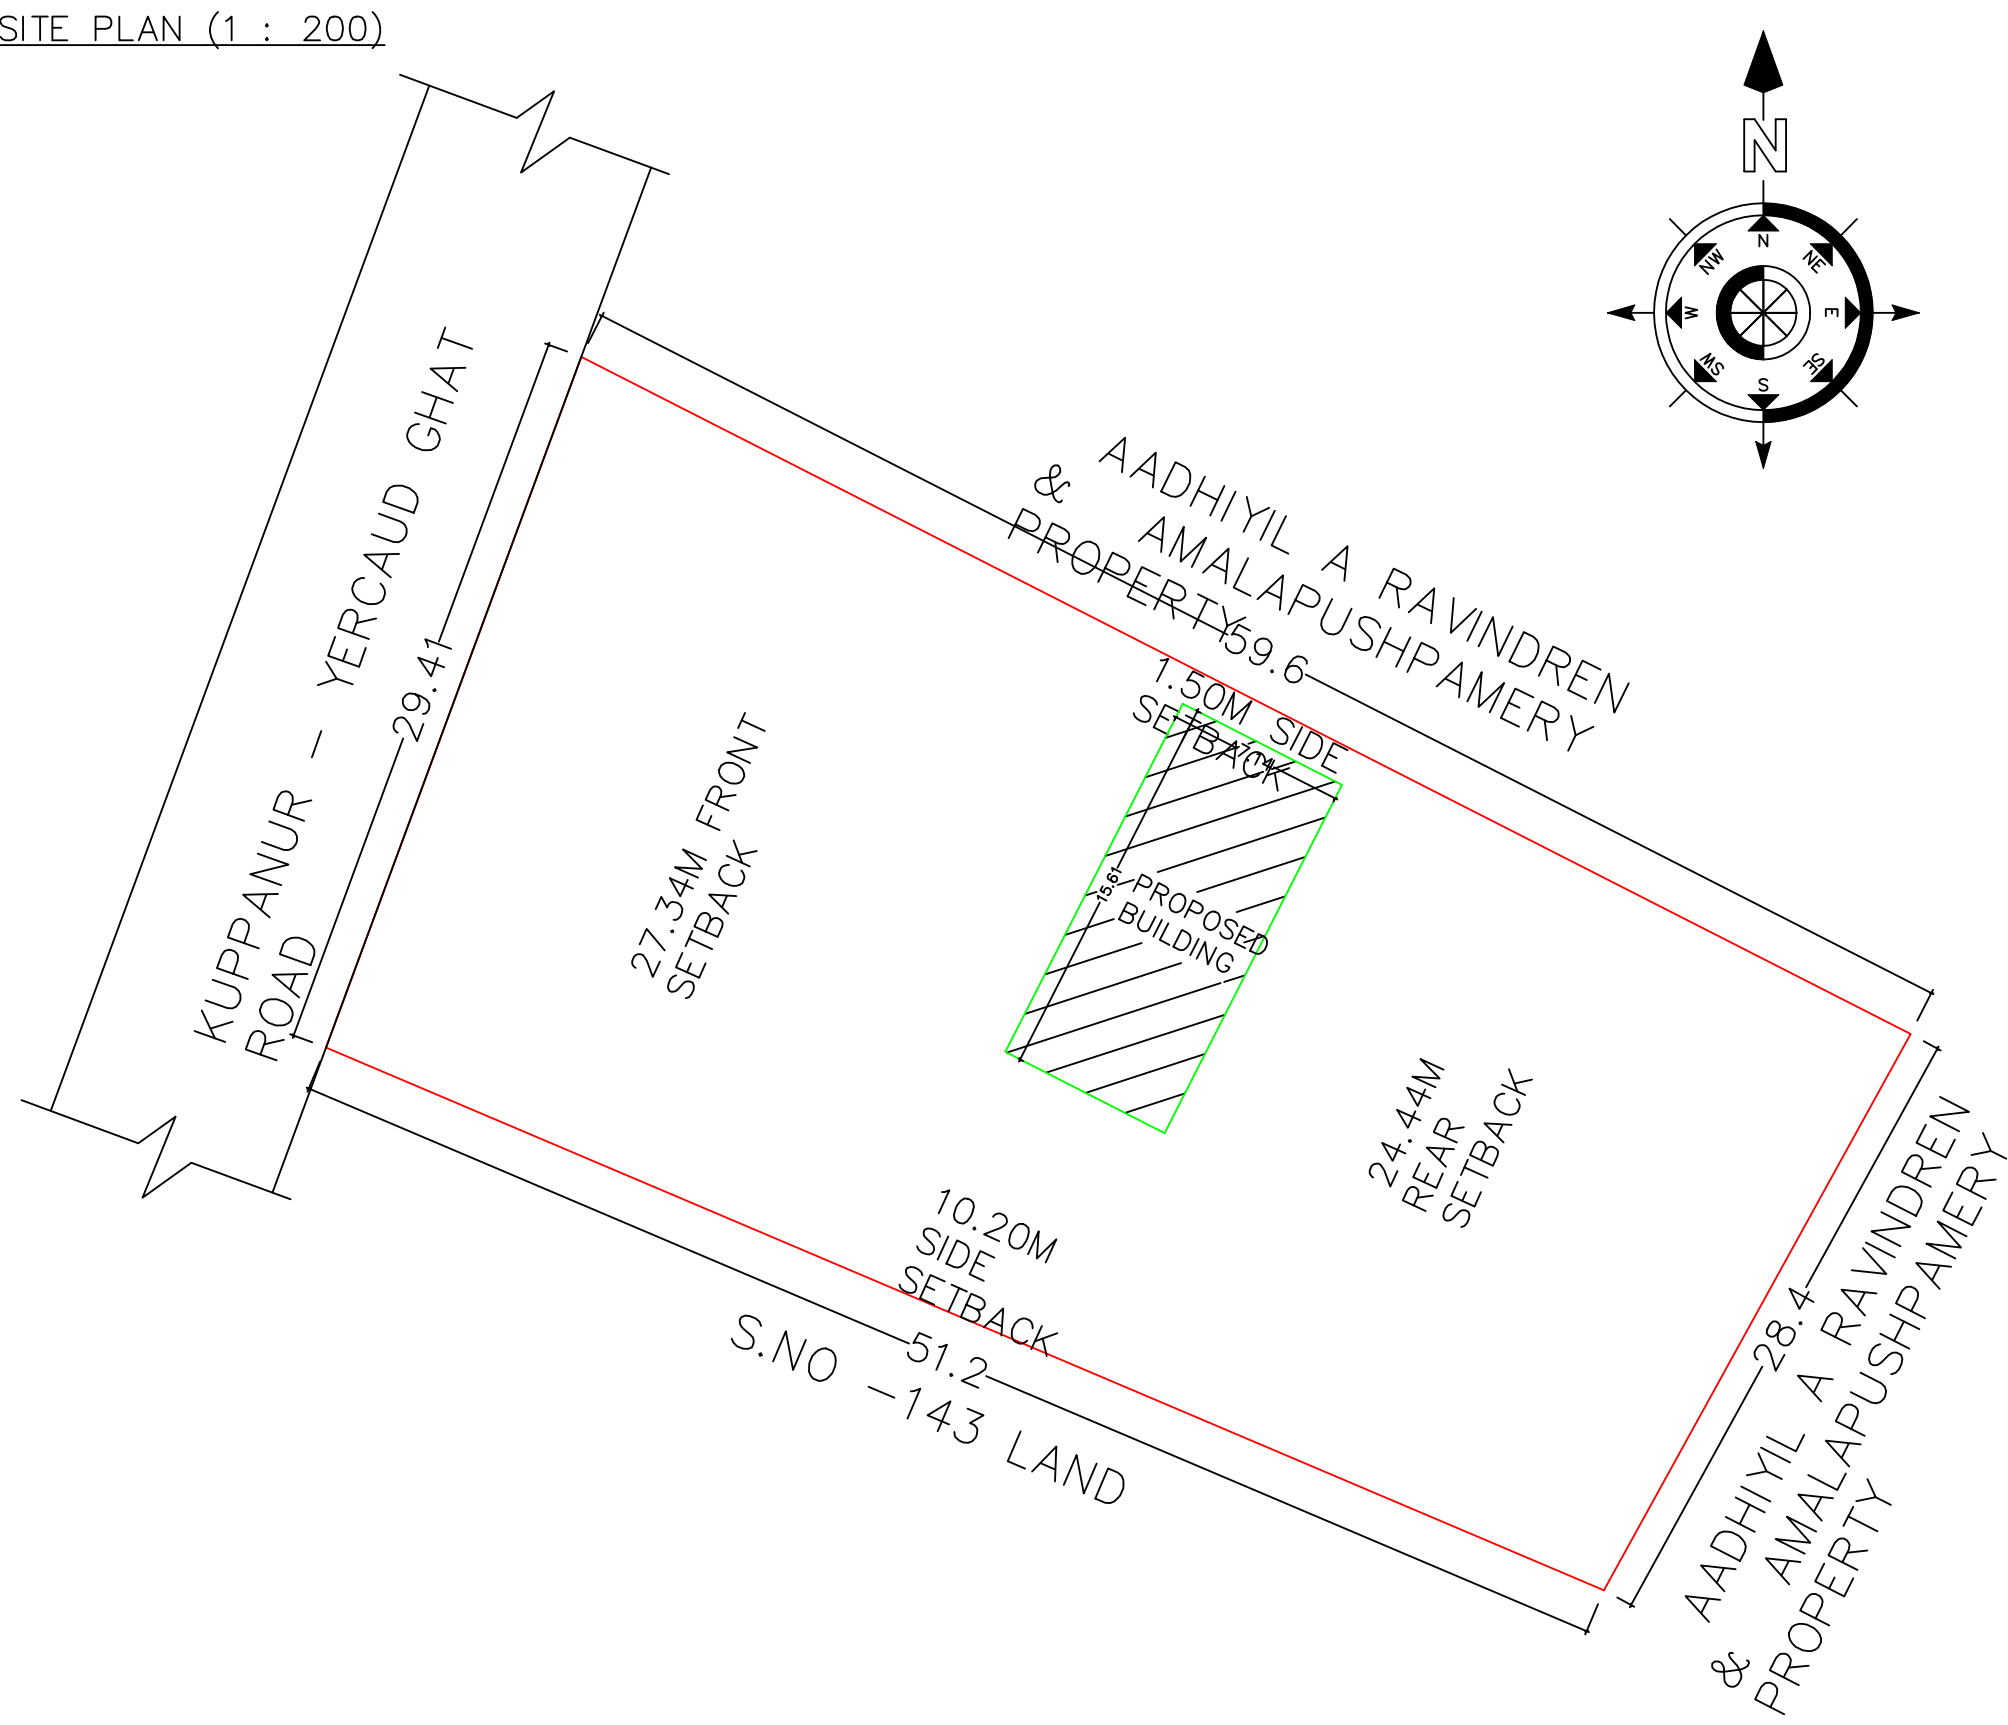


PLAN SHOWING THE PROPOSED CONSTRUCTION OF R.C.C TERRACED ROOF GROUND FLOOR RESIDENTIAL BUILDING IN SF.NO: 155/2A2A2A2B, PATTA NO: 1211, KUPPANUR – YERCAUD GHAT ROAD, YERCAUD VILLAGE, YERCAUD TALUK, SALEM DISTRICT.

NAME OF THE APPLICANT: Mr.M.N.SUNDARARAJAN, S/O.Mr.M.K.NARASIMMA IYER.

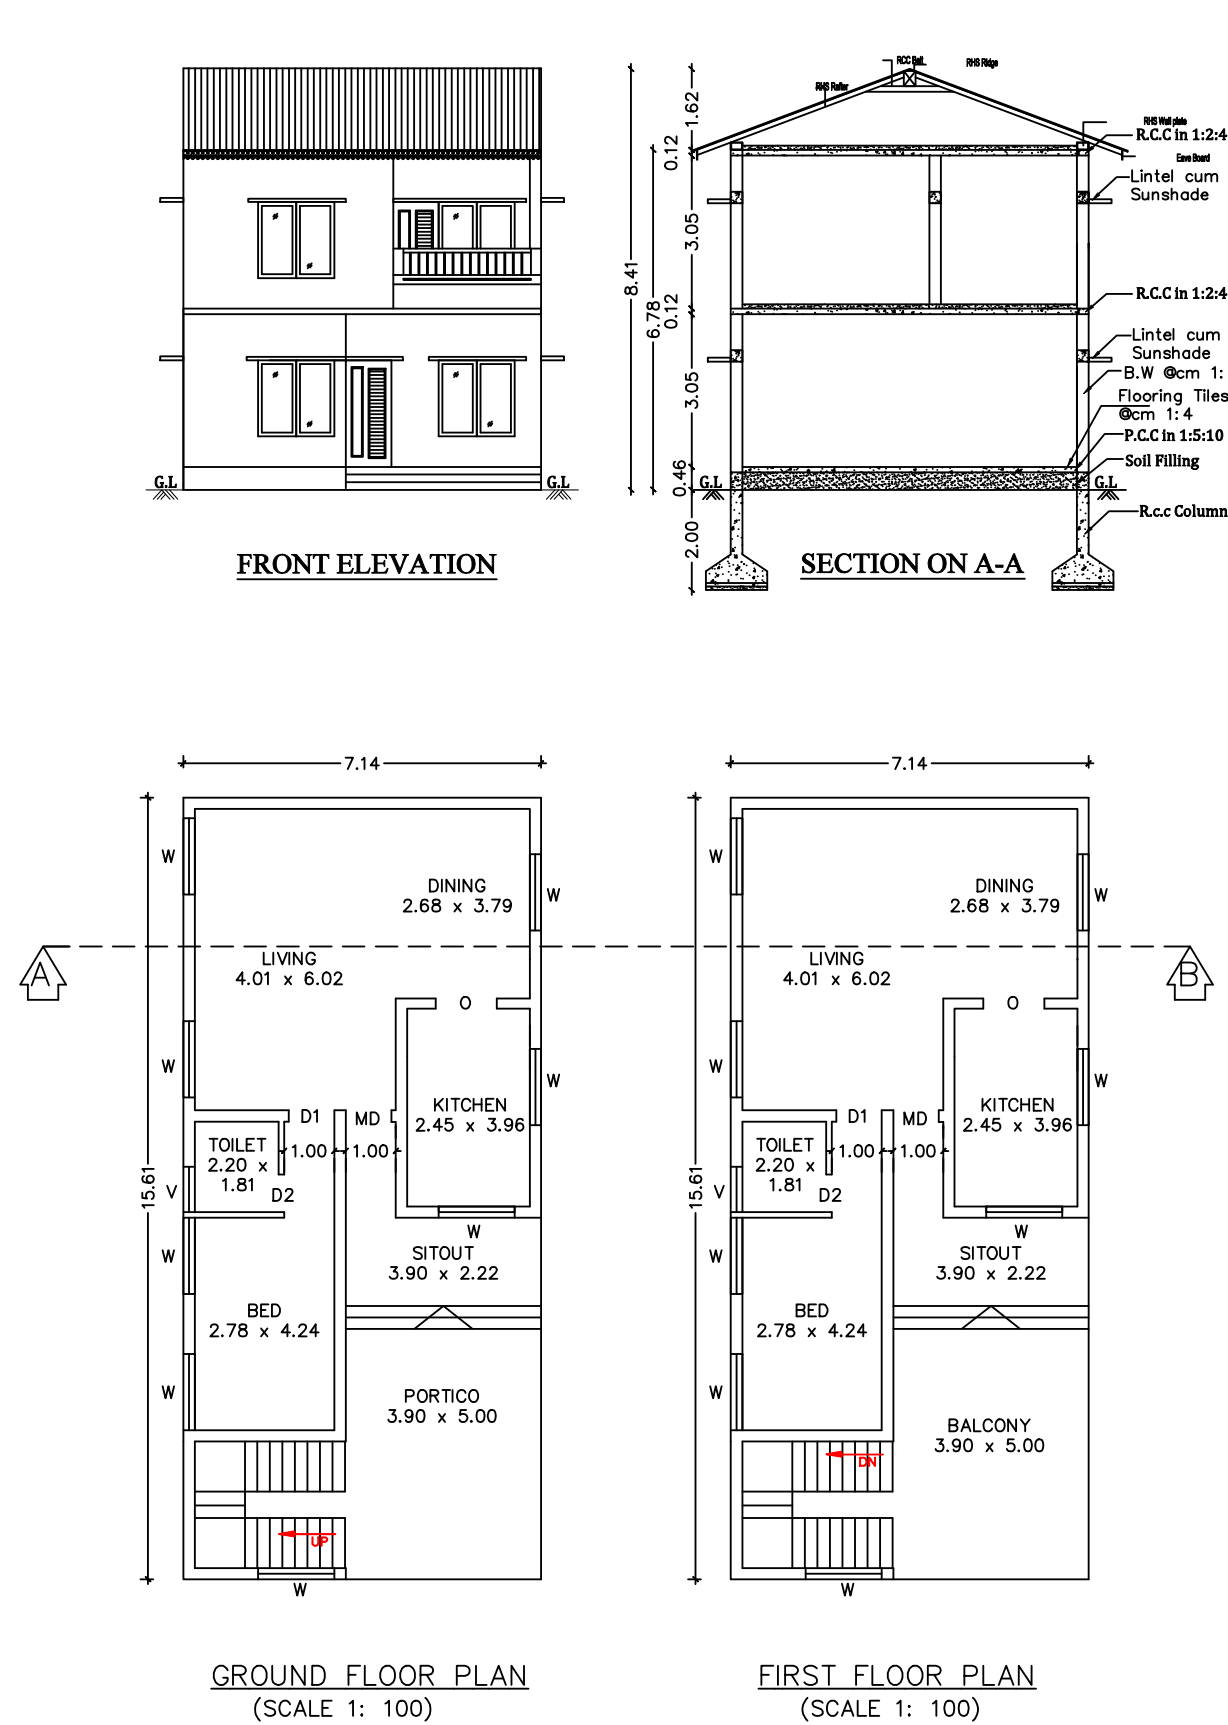

AREA DETAILS : –

S.NO	DETAILS	S.M	S.FT
1.	AREA OF THE SITE (20.65 CENT)	1578.19	16987.5
2.	GROUND FLOOR AREA	111.45	1199.64
3.	FIRST FLOOR AREA	111.45	1199.64
TOTAL FLOOR AREA		222.90	2399.28
VACANT AREA		1355.29	15787.86

JOINERIES	METER
MD – DOOR	1.00 X 2.13
D1 – DOOR	0.91 X 2.13
D2 – DOOR	0.76 X 2.13
O – OPEN	1.22 X 2.13
W – WINDOW	1.52 X 1.52
V – VENTILATOR	0.91 X 0.76

SCALE : – 1:100

SITE BOUNDARY : - - - - -




PROPOSED BUILDING: - - - - -

ALL DIMENSIONS ARE IN METER

ENGINEER :

Er. P. PRABU, B.E.,L.B.S.,L.P.A.,
SCMC REGISTERED ENGINEER No: 233/21-26
SLPA REGISTERED ENGINEER No: 18/24-29
P.K. CONSTRUCTIONS
83, Jothi Talkies West Street,
Ammapet, SALEM-636 003.
Ph 96004 66884, 94866 14843

STAIR DE-
R.C.C
WIDTH
TREA
RISE

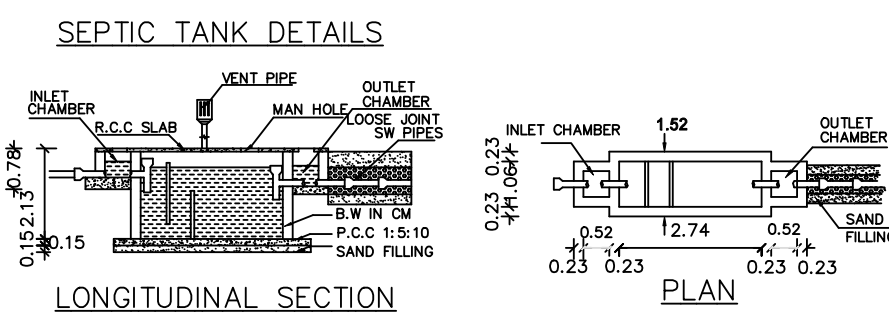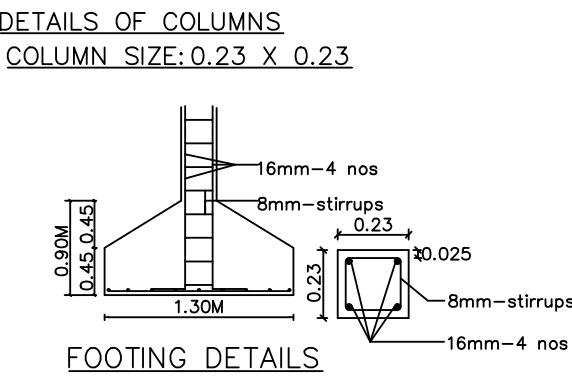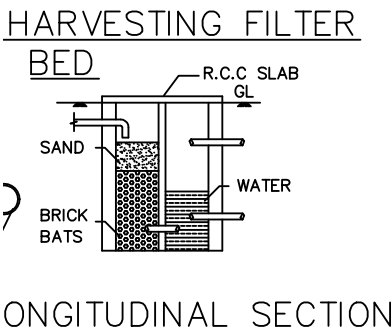

APPLICANT:

Mr. Sundararajan