
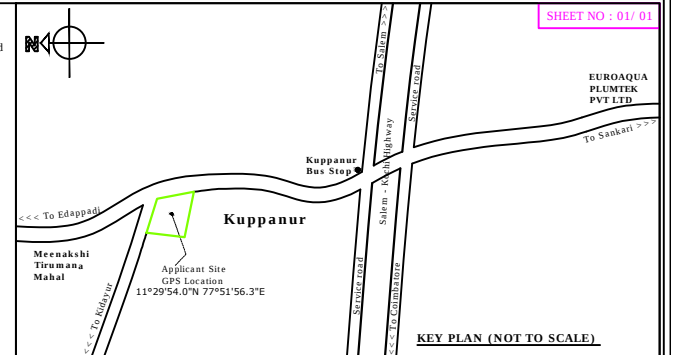


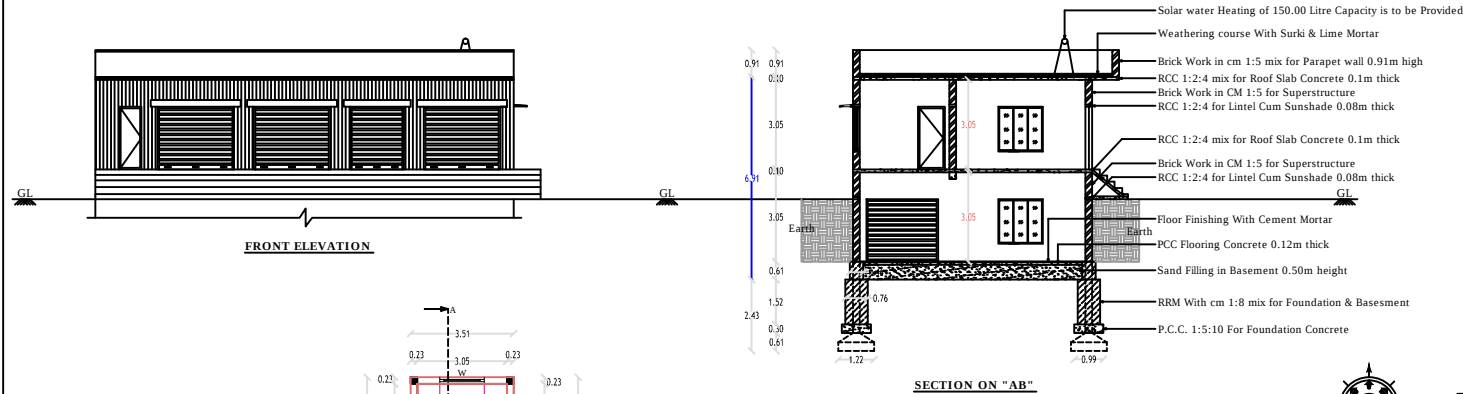

Plan Showing the Proposed RCC Terraced Godown in Basement Floor & Shop in Ground Floor Construction at New S.F.No: 643/2B6 - Part, (Old S.F.No: 643/2B - Part), Devannagoundanur Village & Panchayat, Sankari - Edappadi main road, Near Salem - Kochi Highway, Kuppanur, Devannagoundanur, Sankari, Sankari Taluk, Salem District - 637 301.

Applicants:

- 1.Tmt.Rajammal, W/o.(Late).Mohanasundaram.
- 2.Thiru.Kumanan, S/o.(Late).Mohanasundaram.
- 3.Tmt.Kumudha, W/o.Thiru.Maniganadan.

AREA DETAILS	SQM	SQ.FT
Area of the Applicant Site - (2.20 Acres) - (Item - II only)	8906.32	95832.00
Area of the Proposed Hypothecation	401.32	4318.20
Area of the Proposed RCC Building in B.F (Including Staircase & Balcony)	91.58	985.41
Area of the Proposed RCC Building in G.F (Including Balcony)	93.88	1010.15
Area of the Open Space	309.74	3332.79
Carpet area of the Proposed RCC Building in B.F	63.45	682.72
Carpet area of the Proposed RCC Building in G.F	59.71	642.48

JOINERY DETAILS :-	Door	D	0.91 x 2.13 (3'0" x 7'0")
Rolling Shutter RS	2.60 x 2.13 (8'6" x 7'0")	Door	D1 0.76 x 2.13 (2'6" x 7'0")
Rolling Shutter RS1	2.44 x 2.13 (8'0" x 7'0")	Window	W 1.52 x 1.52 (5'0" x 5'0")
Rolling Shutter RS2	1.83 x 2.13 (6'0" x 7'0")	Ventilator	V 0.91 x 0.61 (3'0" x 2'0")

INDEX :-	APPLICANT SITE (HYPOTHECATION) BOUNDARY SHOWN IN	SCALE - 1:100
	PROPOSED BUILDING SHOWN IN	
	RWHS SHOWN IN	

Er.C.MAHENDIRAN D.C.E.,
Licensed Building Surveyor



No: 65/A-6, Ponginnagounder Complex,
First Floor, Pallipalayam main road,
(Opposite Union Bank of India),
B.Komarapalayam - 638 183.
CELL : 98429 62919 / 84387 58919
e.mail : kpmersigma@gmail.com

APPLICANT	ENGINEER
M. Kumudha	Er.C.MAHENDIRAN D.C.E. Licensed Building Surveyor Sigma Associates Naduvadu, Pongannagounder Complex, First Floor, Pallipalayam main road, (Opp. Anubha Bank), Komarapalayam - 638 183. Cell No: 98429 62919 / 84387 58919.

PLOT COVERAGE	=	91.58	X 100 = 22.82%
F.S.I	=	185.46	= 0.4621
		401.32	

