


PLAN SHOWING THE PROPOSED CONSTRUCTION OF R.C.C TERRACED ROOF RESIDENTIAL BUILDING IN GROUND FLOOR & FIRST FLOOR & SECOND FLOOR, LOCATED AT SURVEY NO - 482/2B2A1A, PATTA NO :-2159, PLOT NO :- 34(north part)&37(north part), "ARTHANARI ARCADE ",PUTHUR AGRAHARAM VILLAGE PANCHAYAT , VEERAPADI UNION ,SALEM WEST TALUK, SALEM DISTRICT

NAME OF THE APPLICANTS :-1) A.KATHIRESAN, 2) K. NITHTHIN, 3) K.SUGANTHI, 4) R.KANMANI, 5) K.S.SACHIN

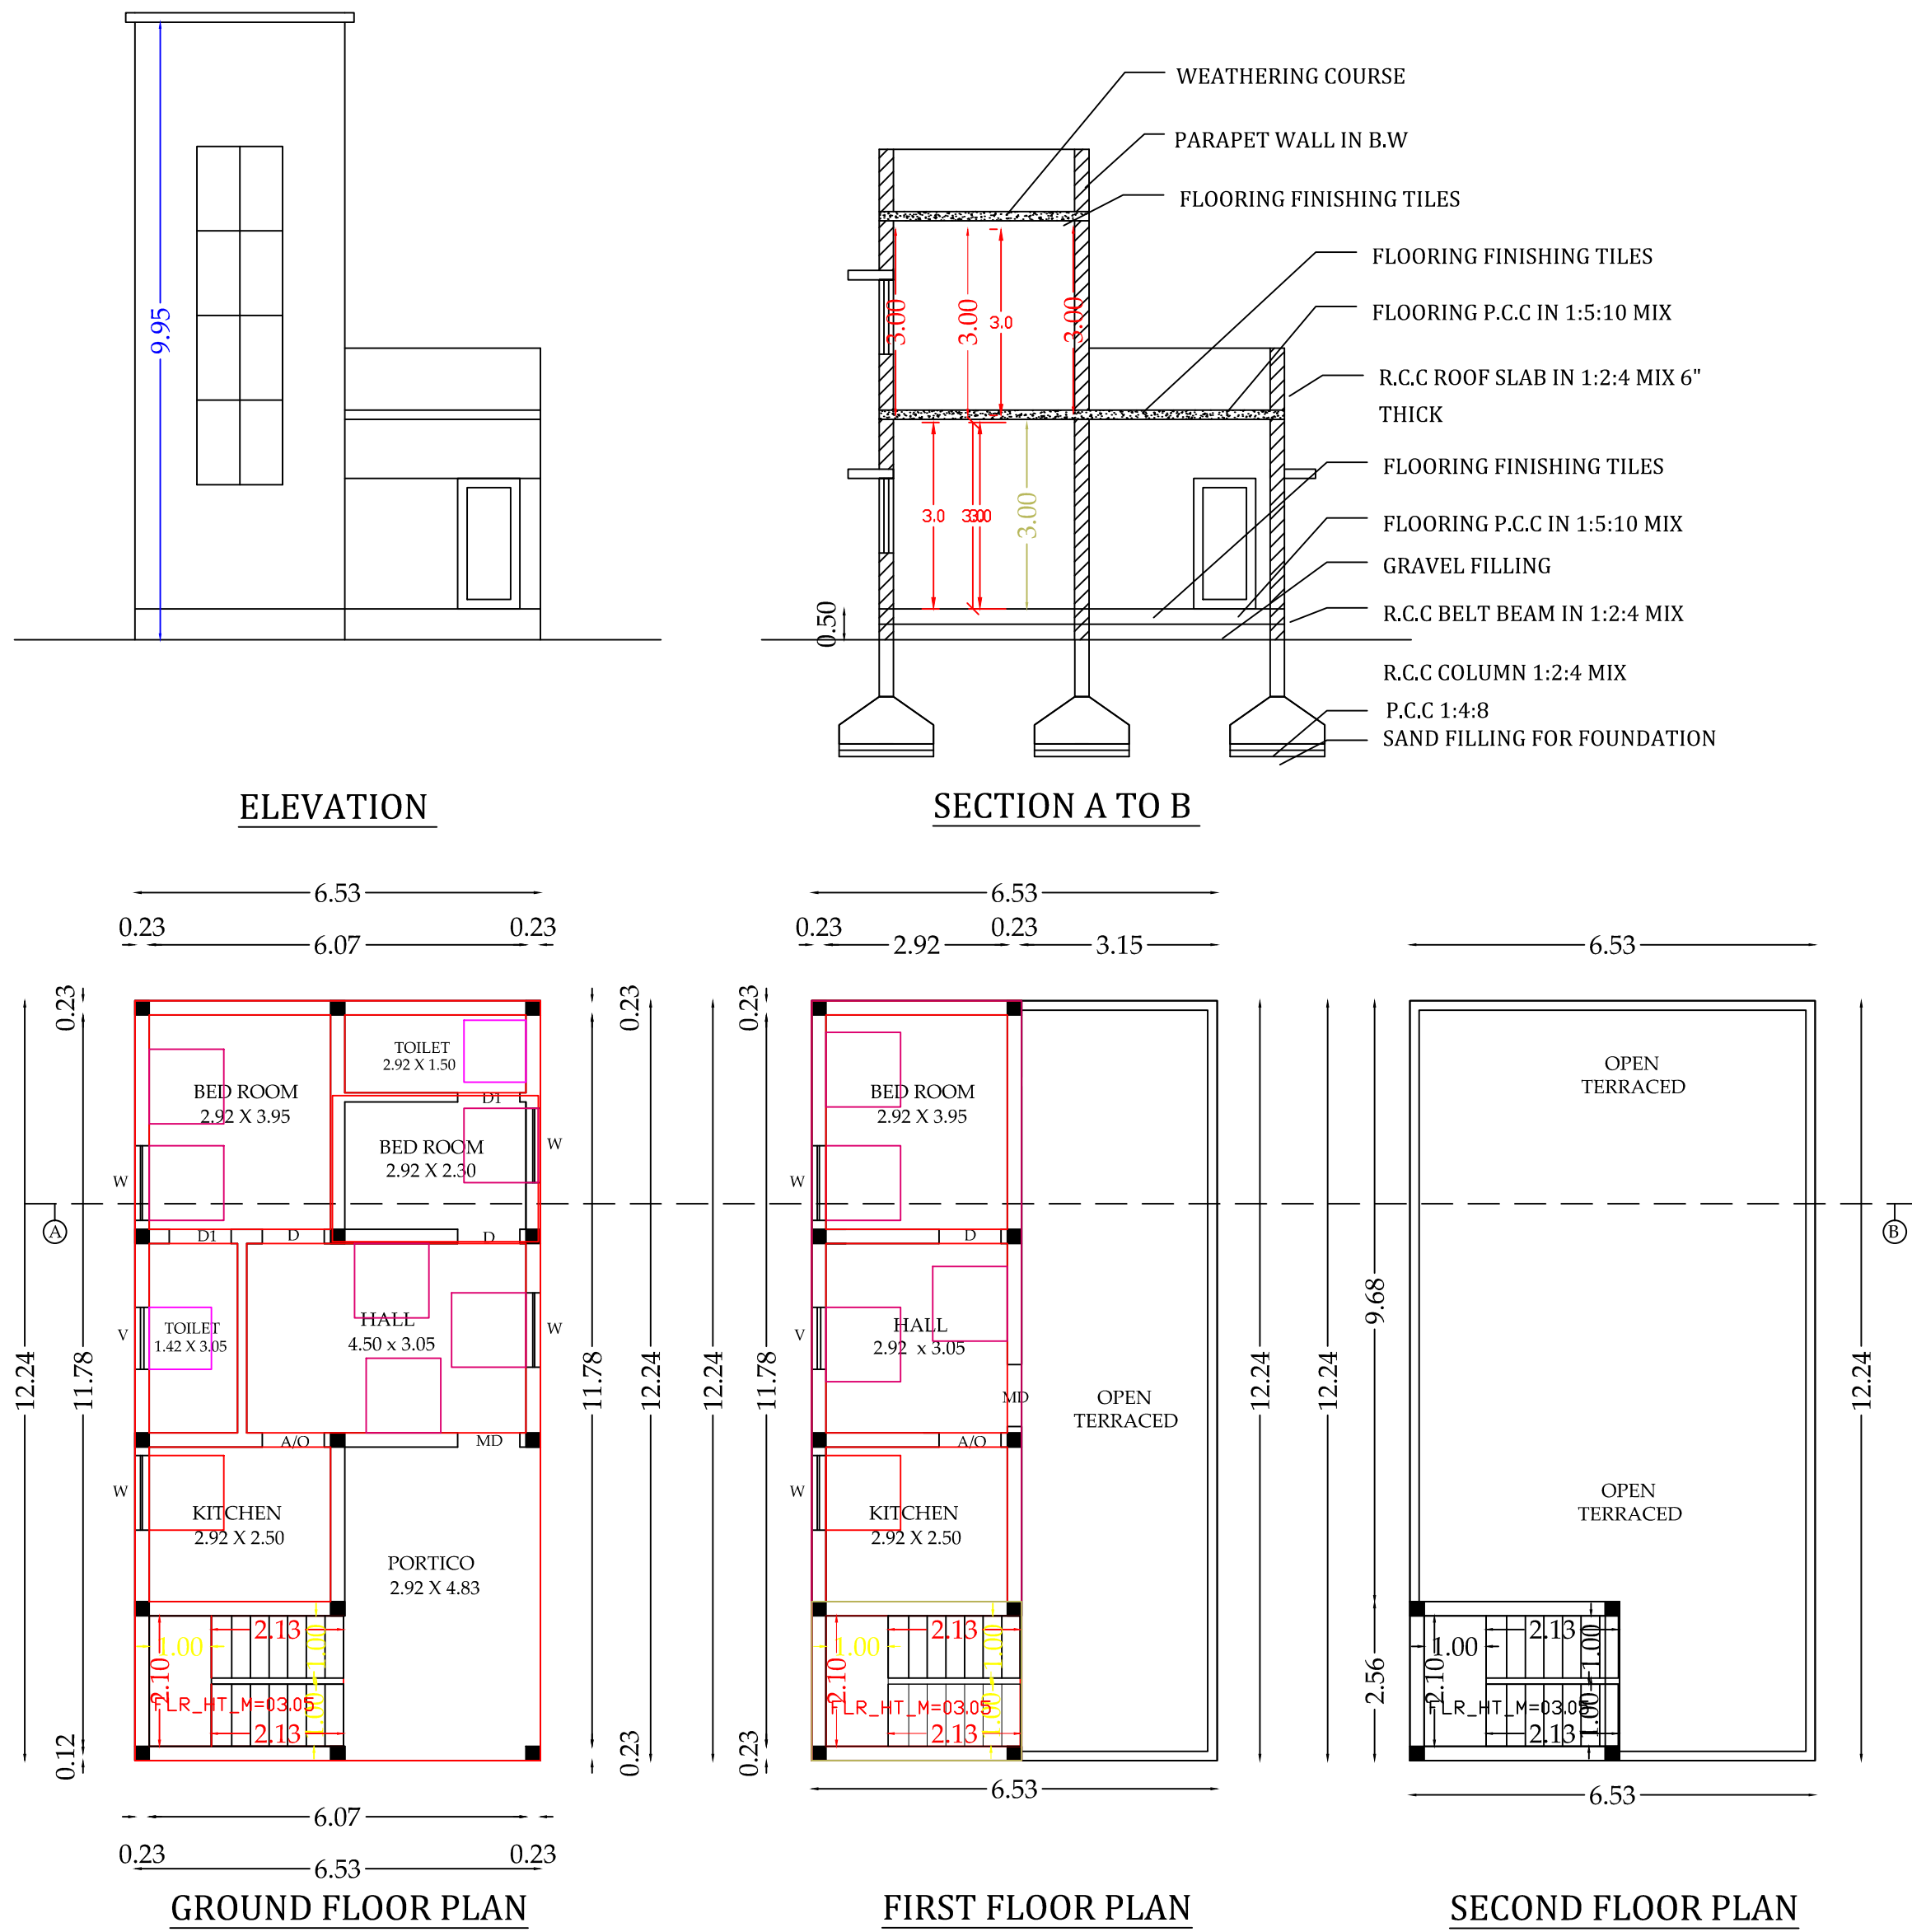

AREA STATEMENT	SQ.FT	SQ.M
PLOT EXTENT AS PER SITE	1405.00	130.57
GROUND FLOOR	859.72	79.90
FIRST FLOOR	445.46	41.40
HEAD ROOM	93.61	8.70
TOTAL AREA	1398.79	130.00
OPEN AREA	545.20	50.67
NON F.S.I AREA		
F.S.I	: 1.00	
PLOT COVERAGE	: 61.00 %	
NO.OF CAR PARKING	: 2 CARS	
NO.OF TWO WHEELER PARKING	: 3 PARKING	

SCHEDULE OF JOINERY			
TYPE	DESCRIPTION	SIZE IN FT	SIZE IN M
D1	DOOR	2'-6" X 7'-0"	0.75 X 2.13
D2	DOOR	3'-0" X 7'-0"	0.91 X 2.13
W1	WINDOW	4'-0" X 4'-0"	1.21 X 1.21
W2	WINDOW	2'-0" X 4'-0"	0.60 X 1.21
V1	VENTILATOR	2'-0" X 2'-0"	0.60 X 0.60


APPLICANT :-

1. A. K.
2. K. Suganthi
3. K. Niththin
4. R. Kanmani
5. K. S. Sachin

ENGINEER :-

V. Saravanan
Er.V.SARAVANAN, B.E.,
Registered Engineer Grade-II
Salem Corporation
Registration No 100/2019-24
CELL : 85089 55020

SITE PLAN

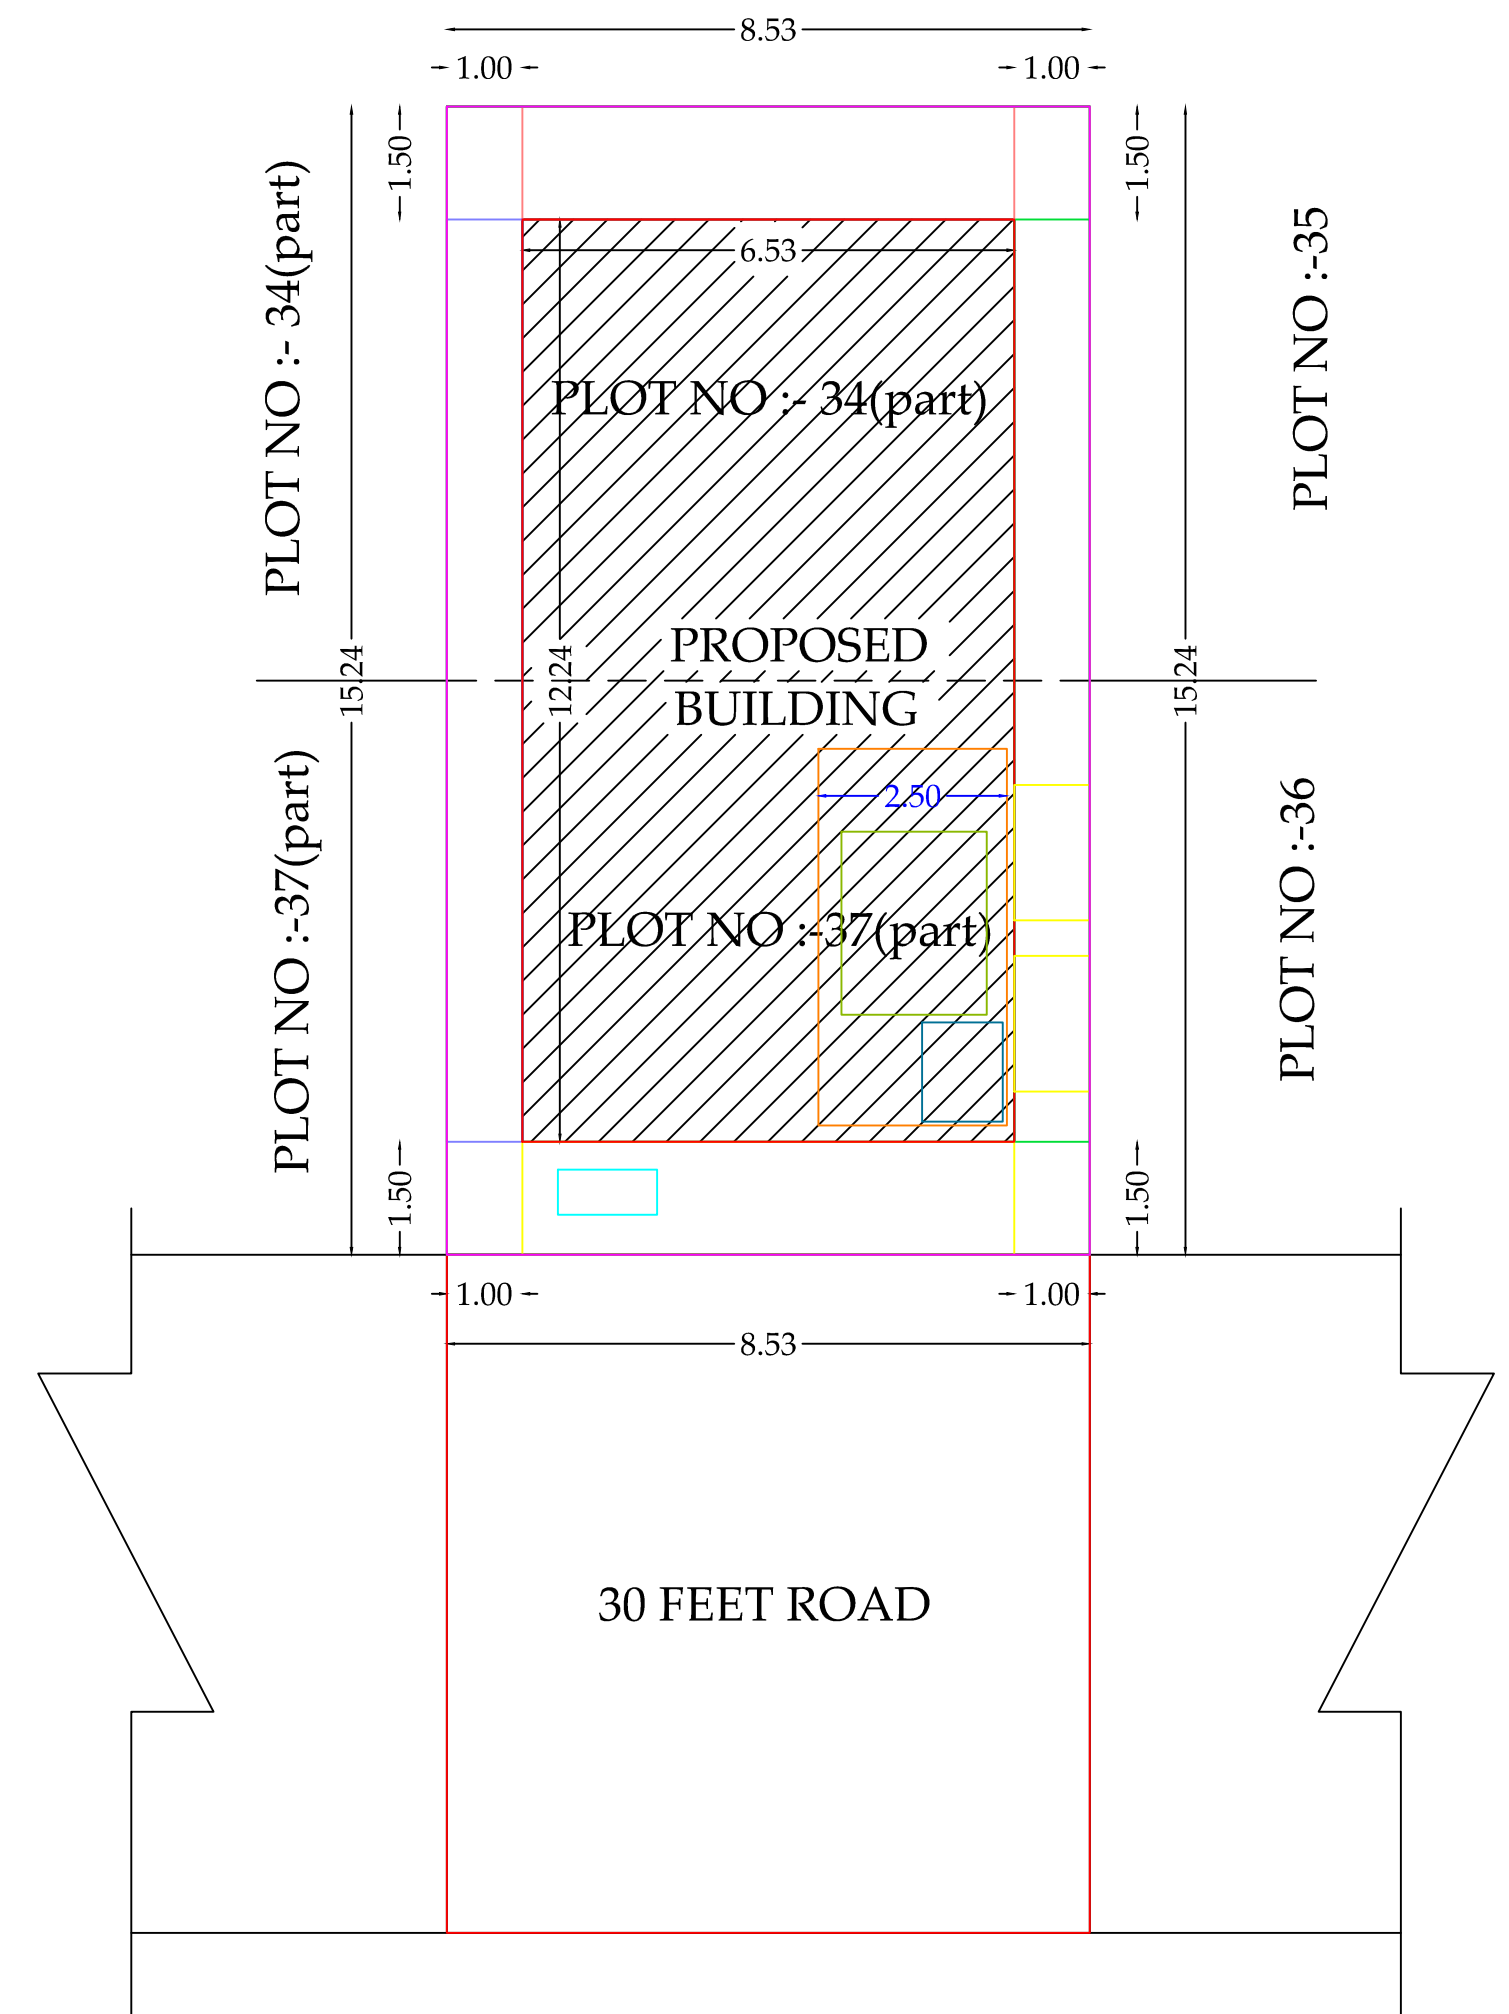

KEY PLAN :-

