


AREA DETAILS :		
DESCRIPTION	SQ.FT	SQ.M
AS AT SITE	20473.20	1902.00
AS PER DOC	20473.20	1902.00
FMB OR PLR	20473.20	1902.00
GROUND FLOOR	220.00	20.44
OPEN SITE	20253.20	1881.56
JOINERY DETAILS :		
DESCRIPTION	FEET	METER
DOOR MD	3'0"X7'0"	0.91X2.13
OPEN O	3'0"X7'0"	0.91X2.13
WINDOW W	5'0"X4'6"	1.52X1.37
WINDOW W1	3'0"X4'6"	0.91X1.37
WINDOW W2	3'0"X3'3"	0.91X1.00
COLOR INDEX :		
SITE BOUNDARY SHOWN IN		
PROPOSED BUILDIN SHOWN IN		
ROAD SHOWN IN		
ALL DIMENSIONS ARE IN "METER"		
APPLICANT SIGN :		
		
REGISTERED ENGINEER :		
Er.S.Senthilkumar (BE Civil), Registered Engineer Grade - II(SWP), 5/554, Nadukaradu, Nattamangalam, Amanikondalampatti Panchayat, Panamarathupatti Union, Salem - 636010. Cell : 8056356469		
OFFICE USE QR CODE :		



PLAN SHOWING THE PROPOSED CONSTRUCTION OF AC SHEET ROOFING GROUND FLOOR RESIDENTIAL BUILDING IN S.F.NO : 75/2, PATTA NO : 433, EACHAMPATTI VILLAGE PANCHAYAT, ATTUR UNION, ATTUR TALUK, SALEM DISTRICT.

APPLICANT : Mr.A.PALANIVEL., S/O Mr.ARUNAGIRI.

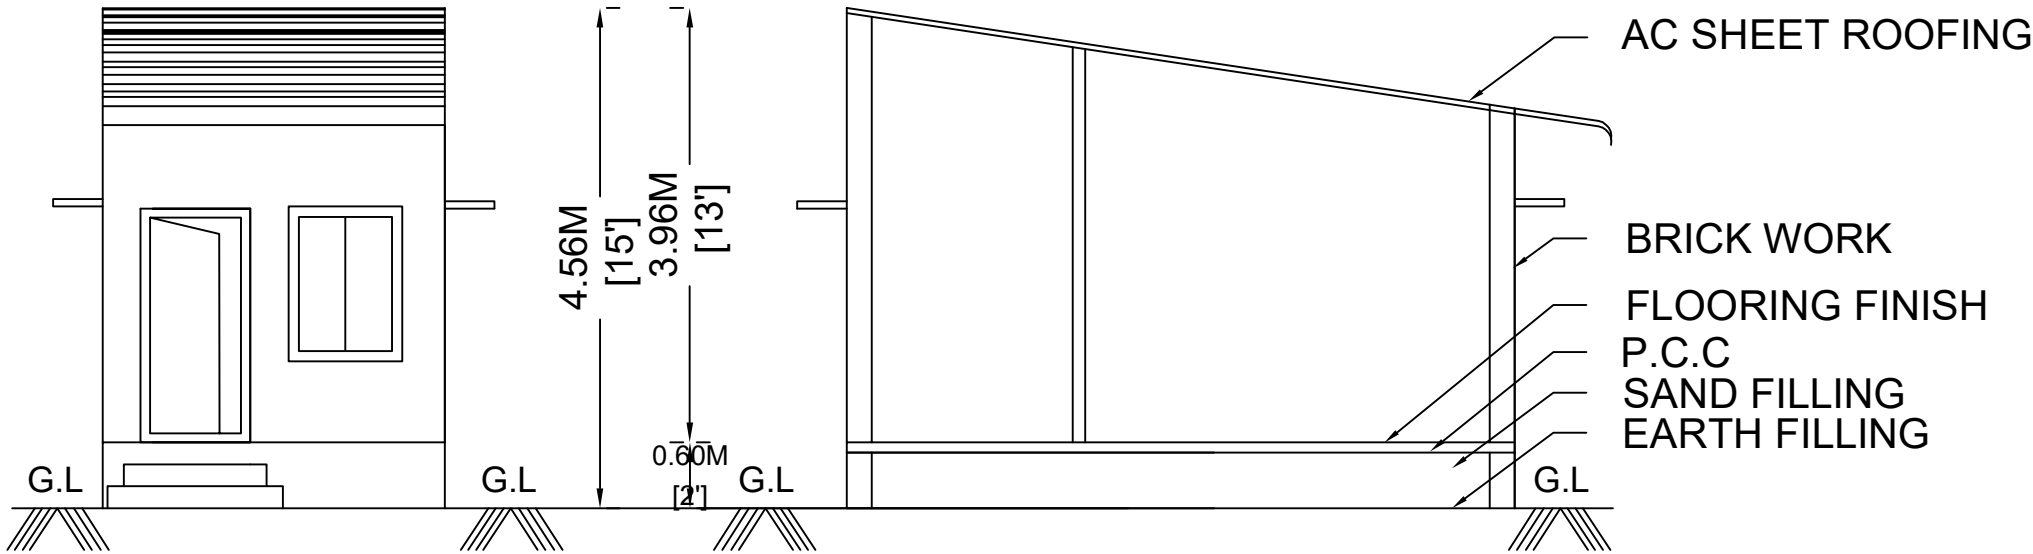

FRONT ELEVATION

SECTION ON A-A

