
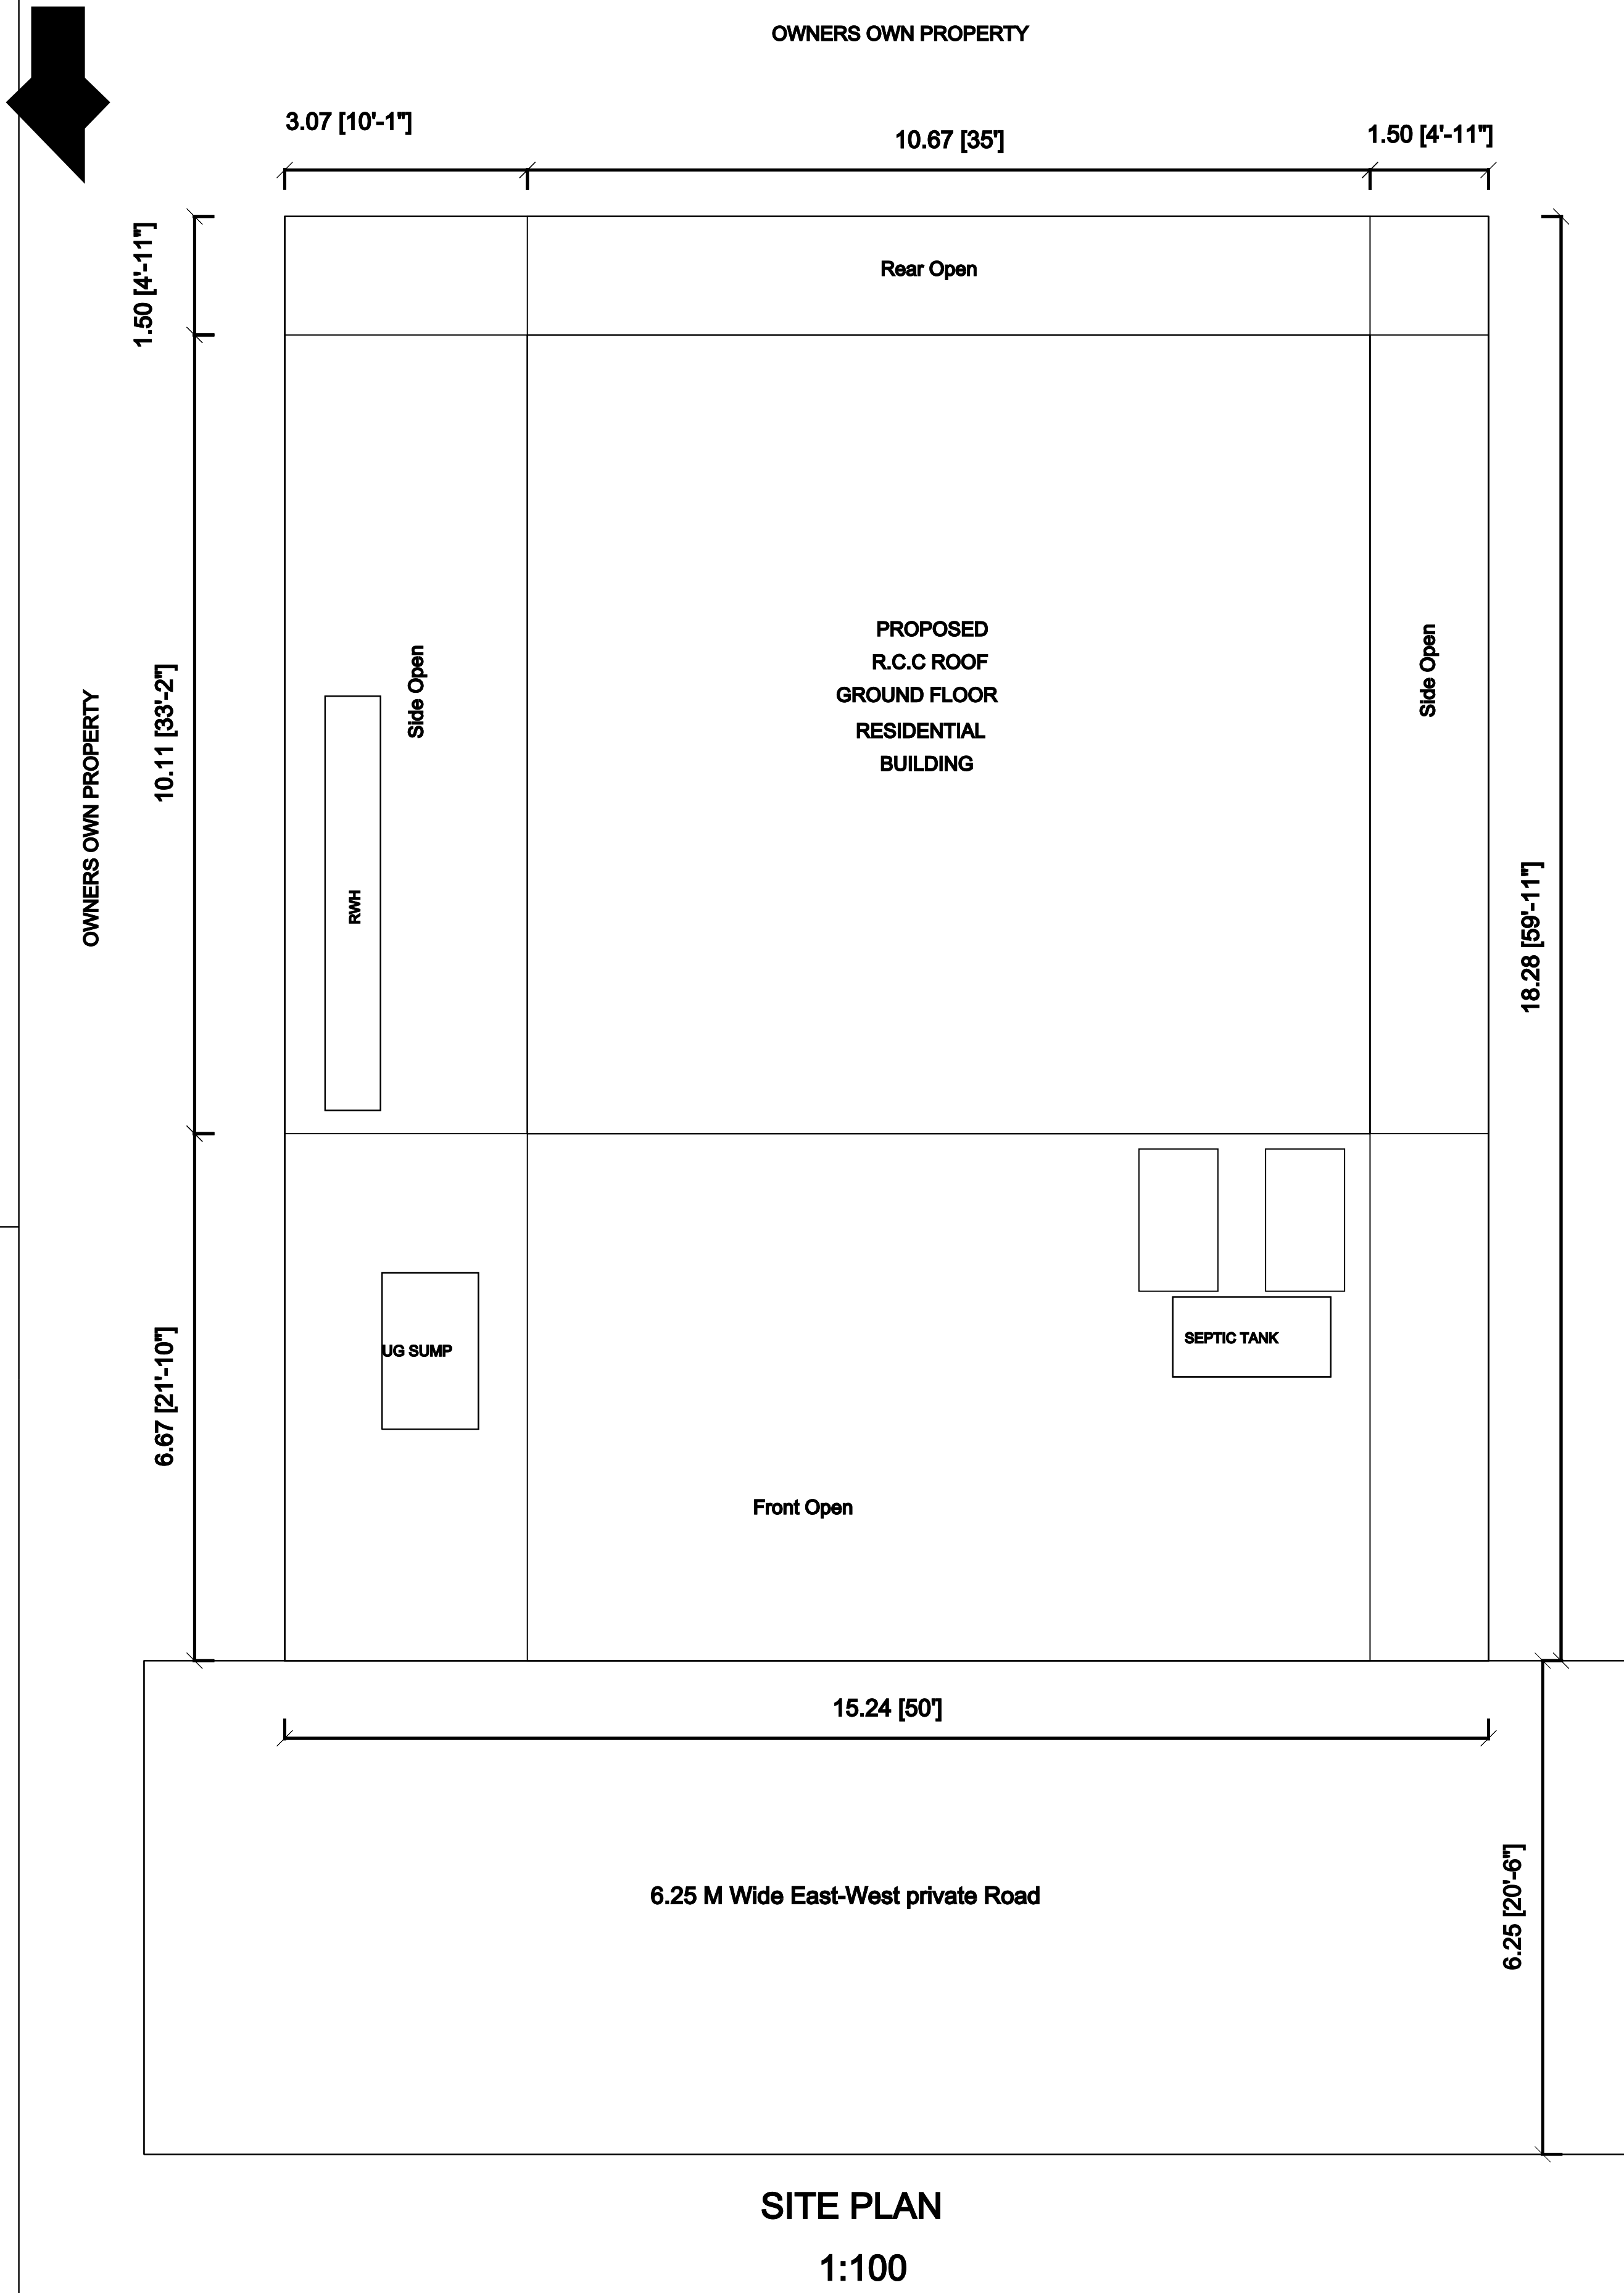
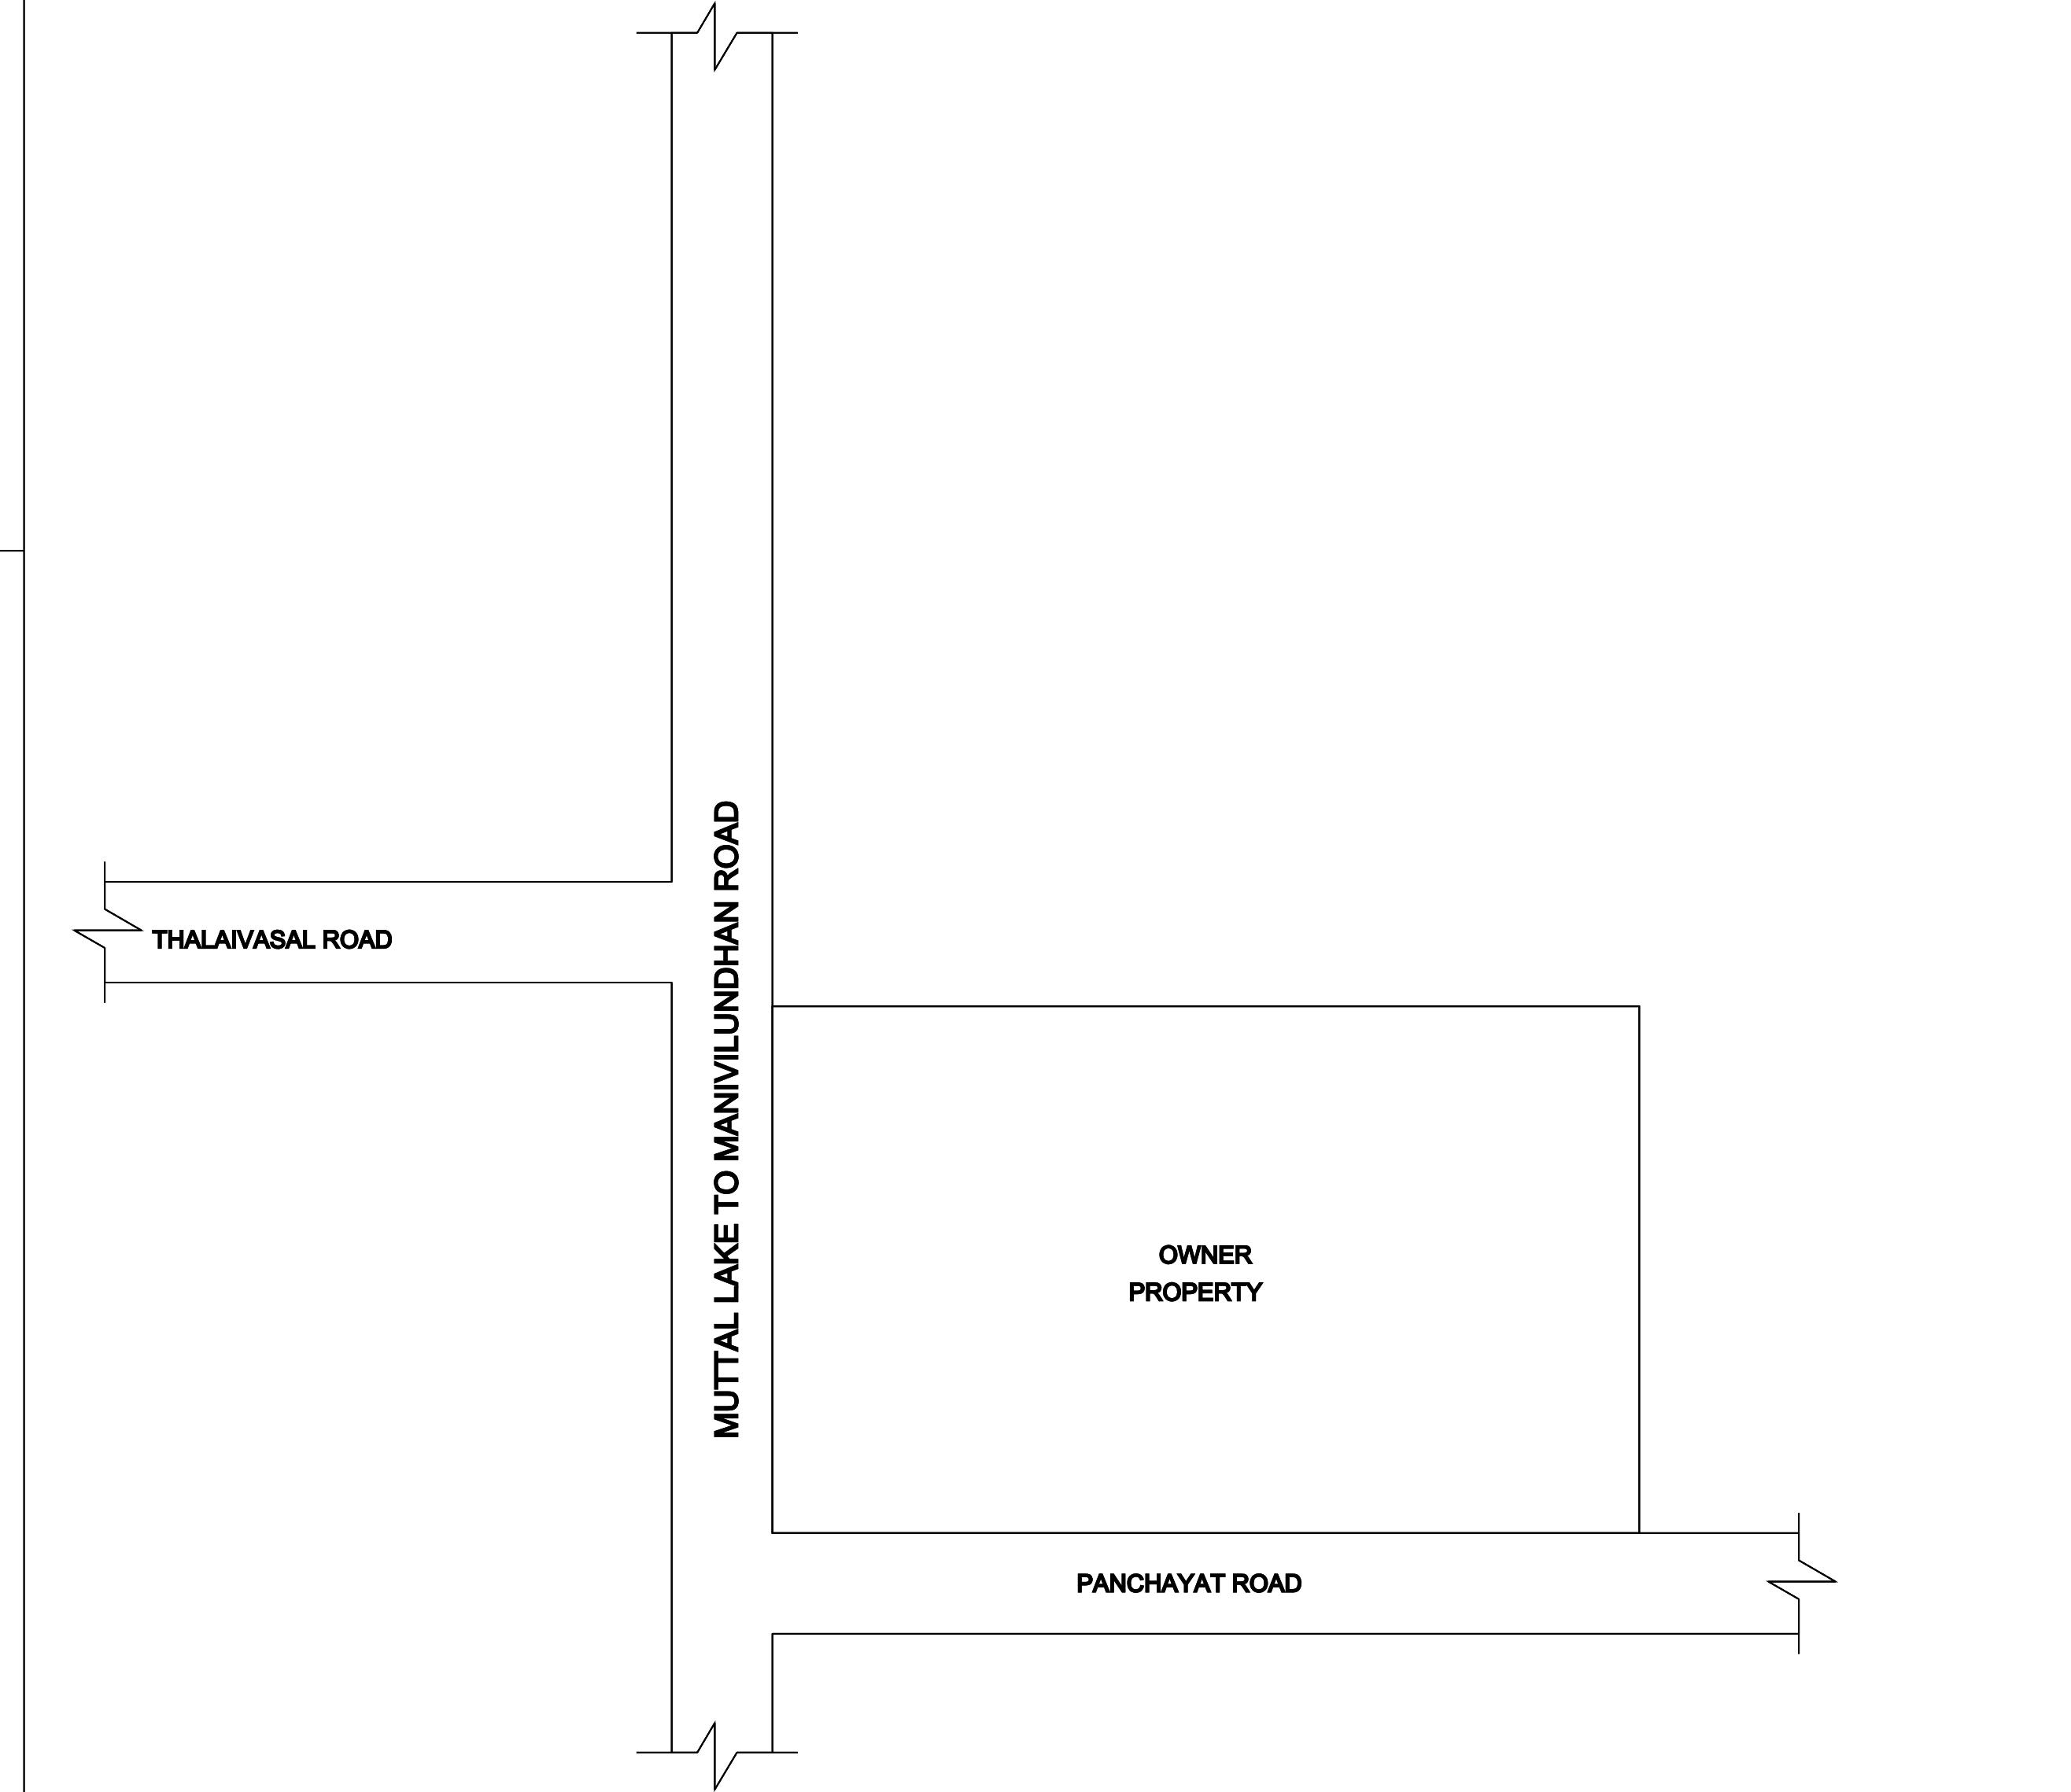
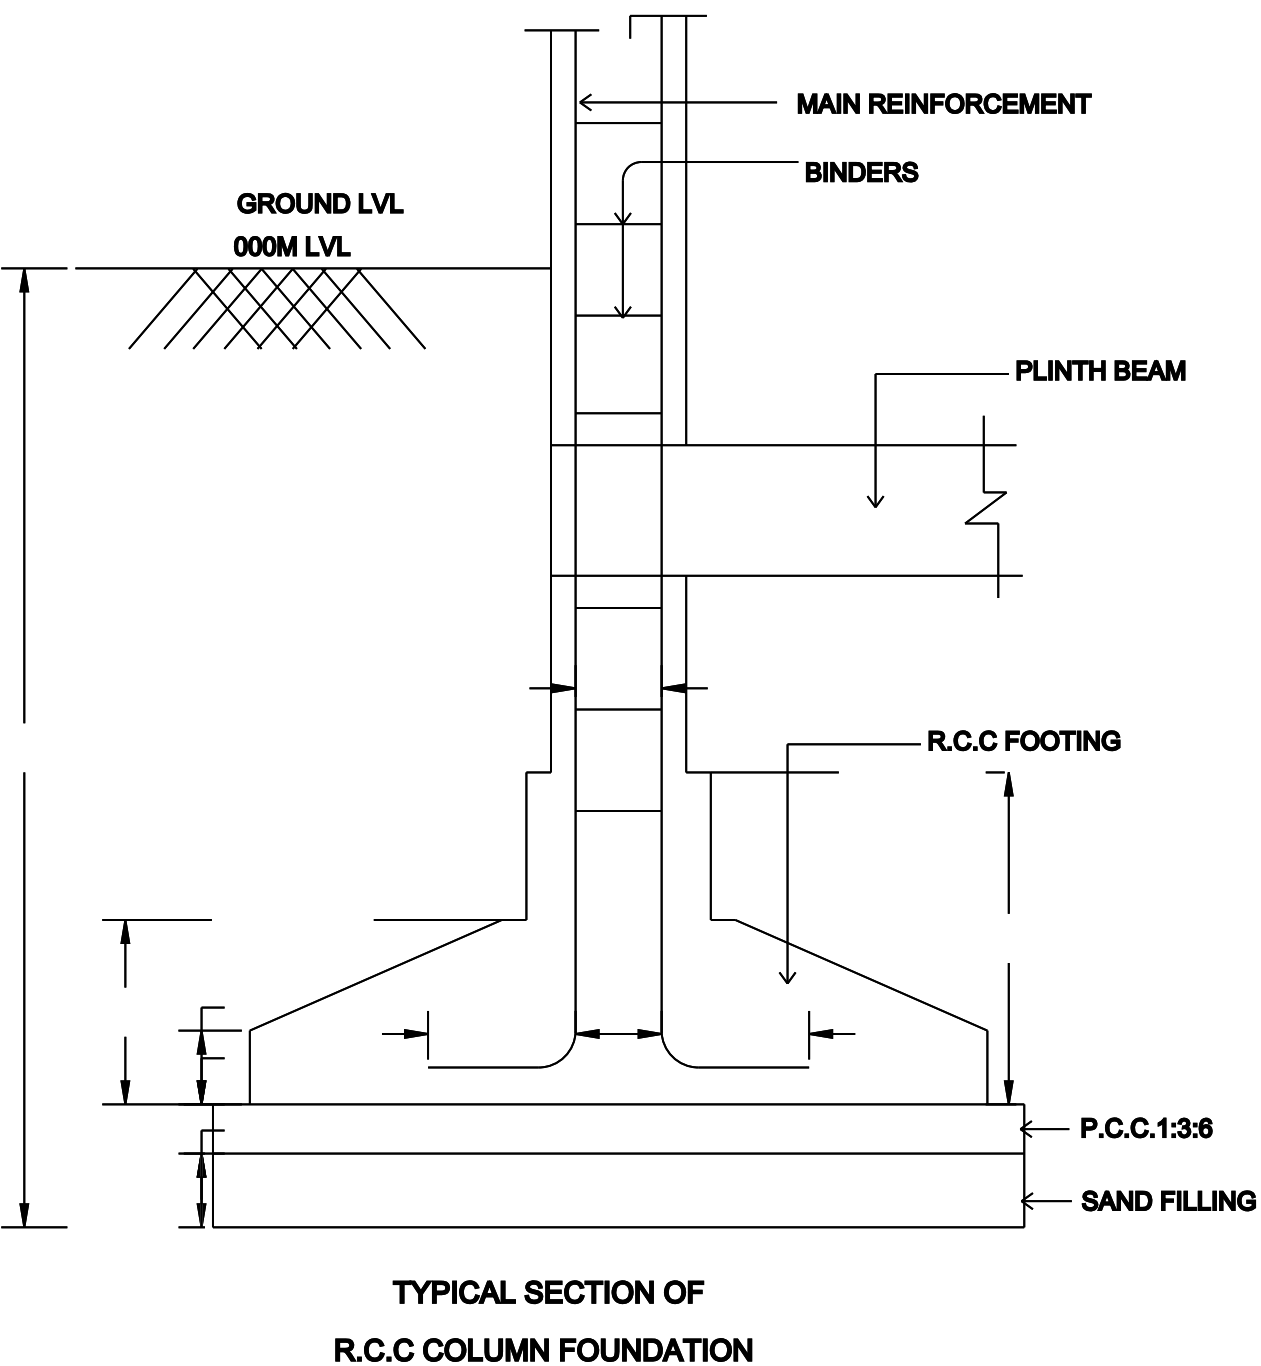
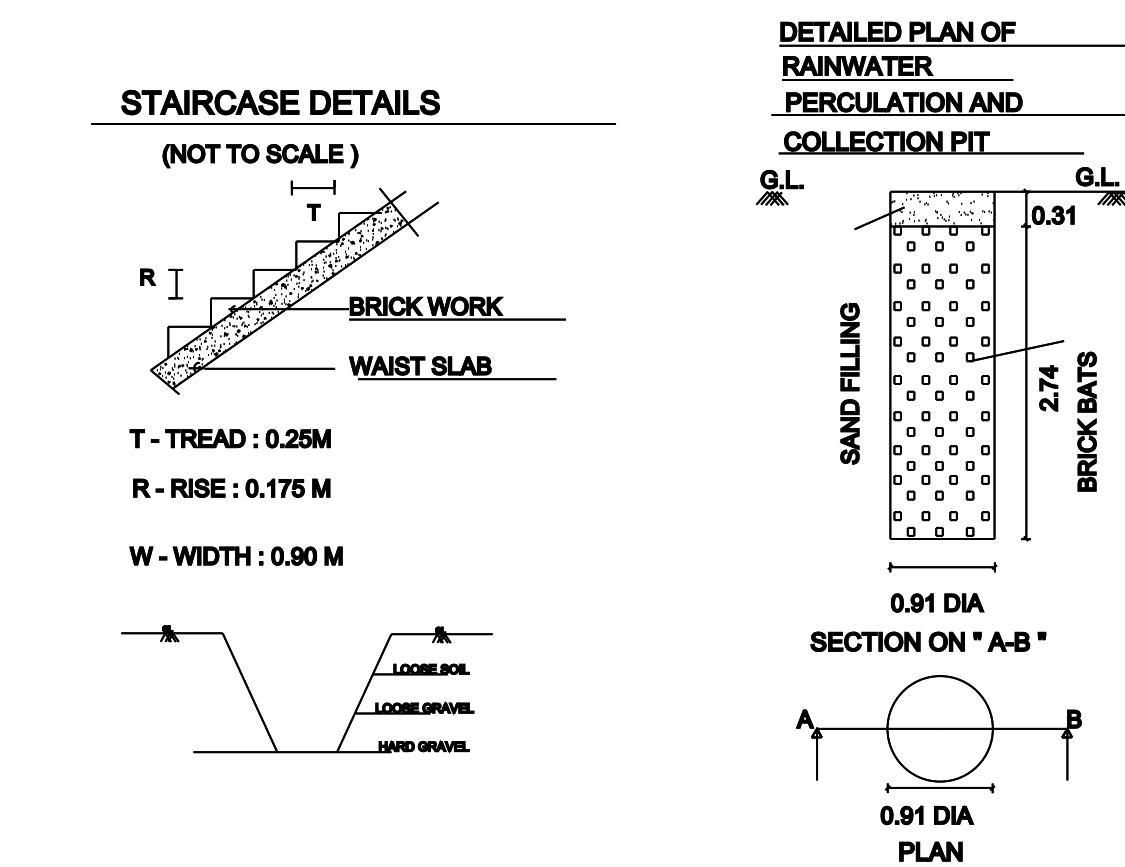
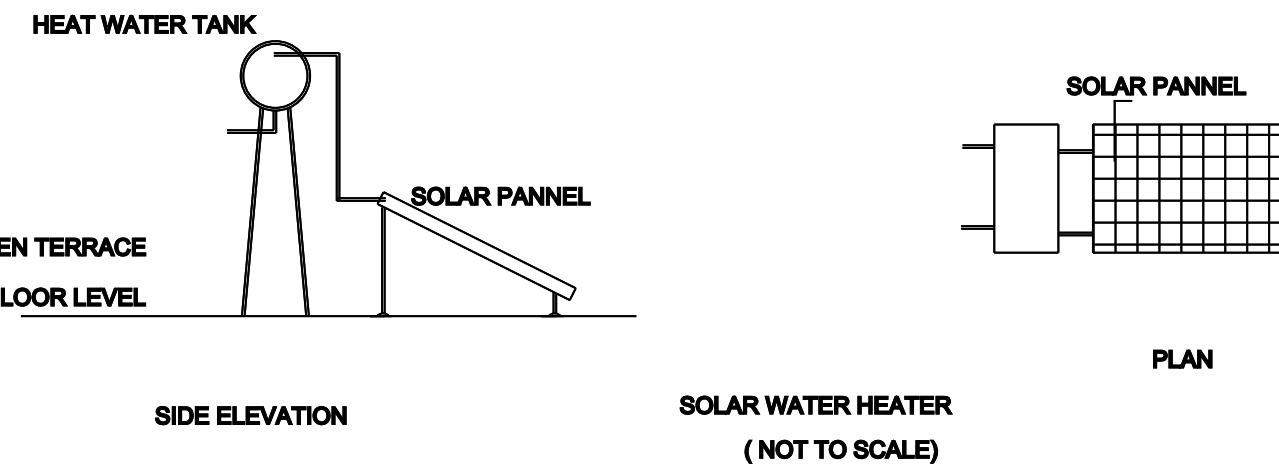
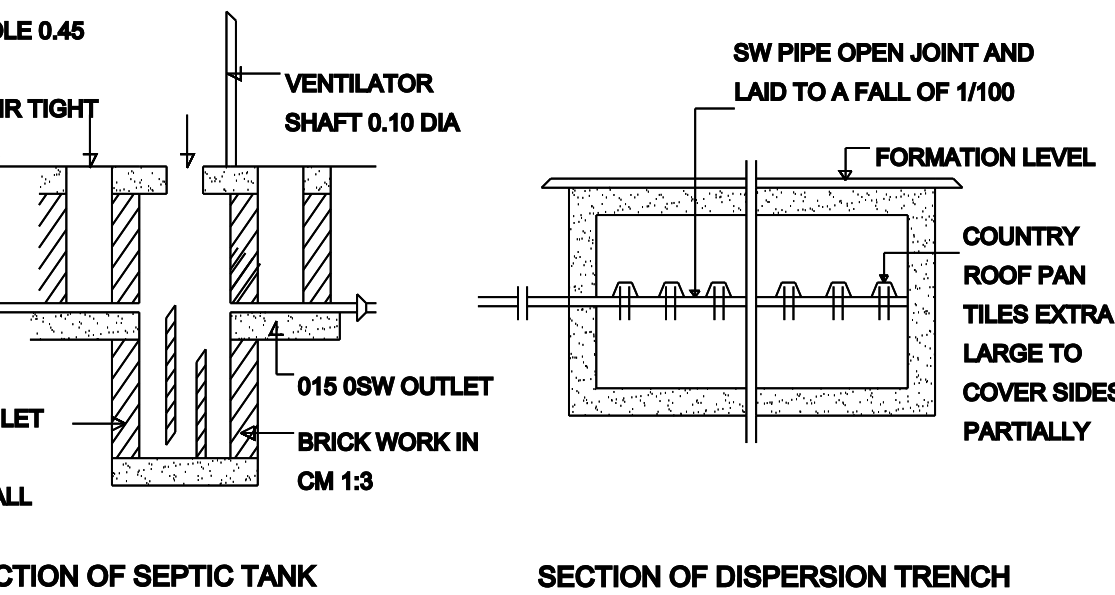
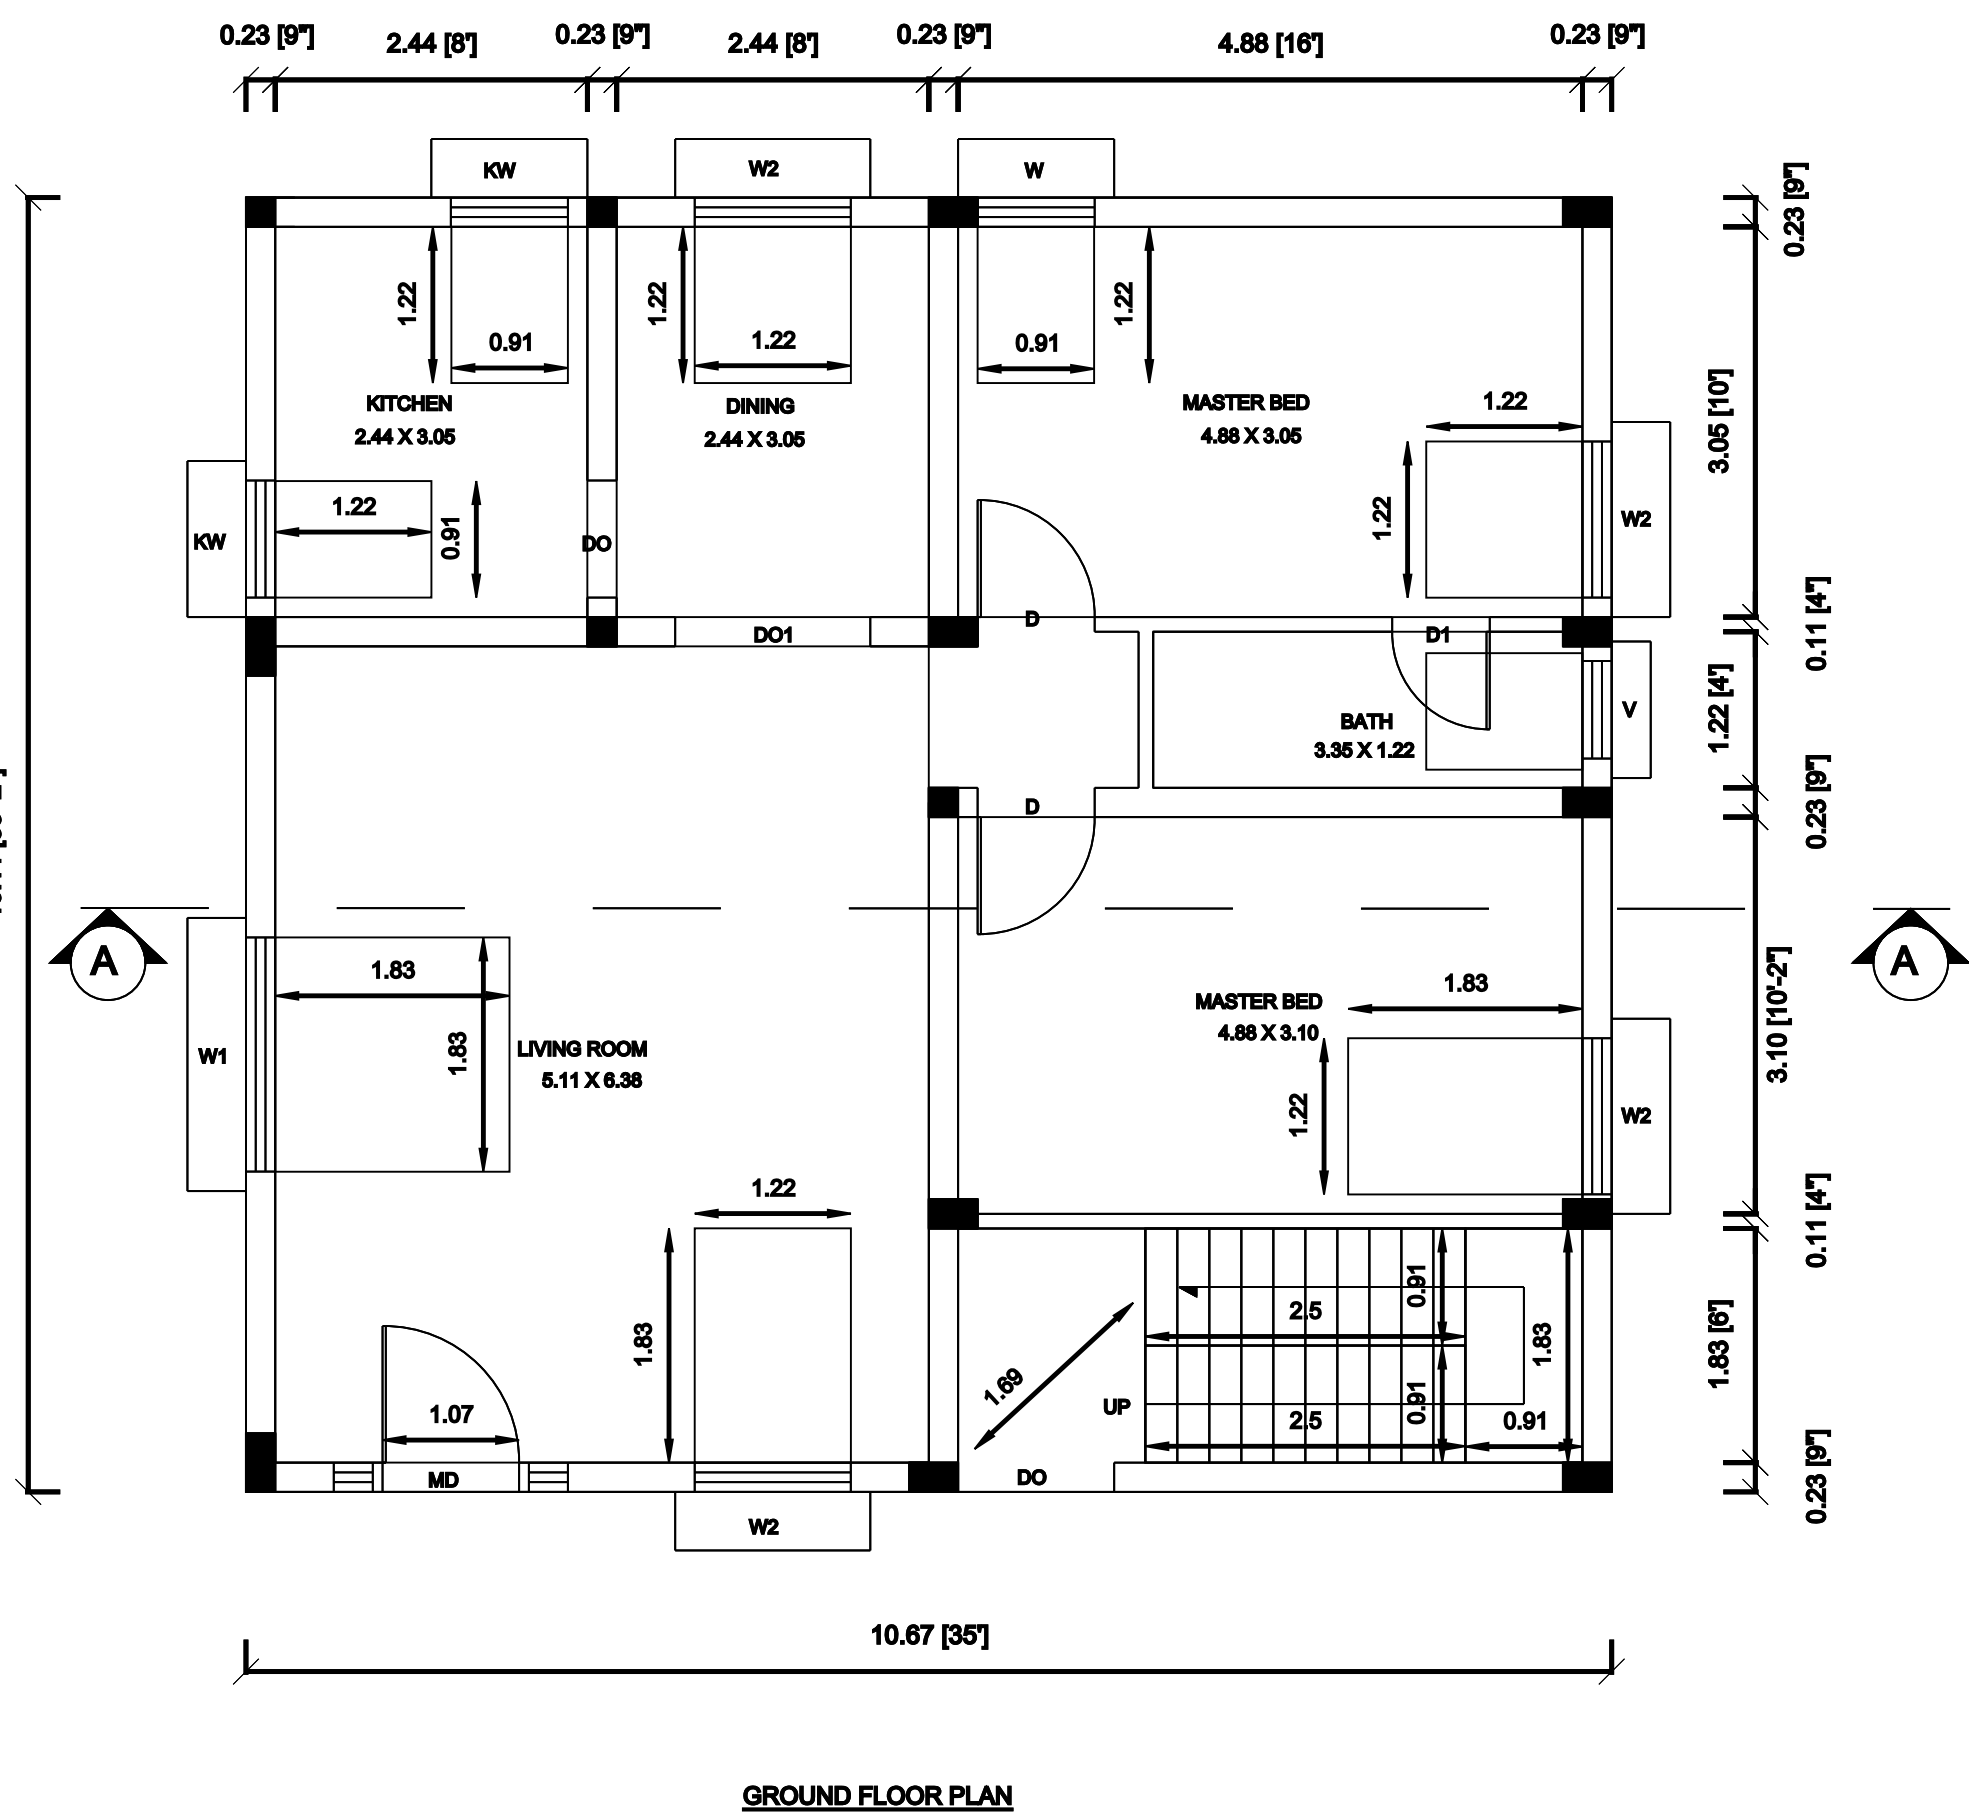


PLAN SHOWING THE PROPOSED CONSTRUCTION OF RCC ROOF GROUND FLOOR

RESIDENTIAL BUILDING IN , S.F.NO:631/1, MANIVILUNDHAN NORTH VILLAGE,

THALAIVASAL TALUK, SALEM DISTRICT.


APPLICANT NAME : MR.S.TAMILSELVAN S/O MR.SUNDARAM.

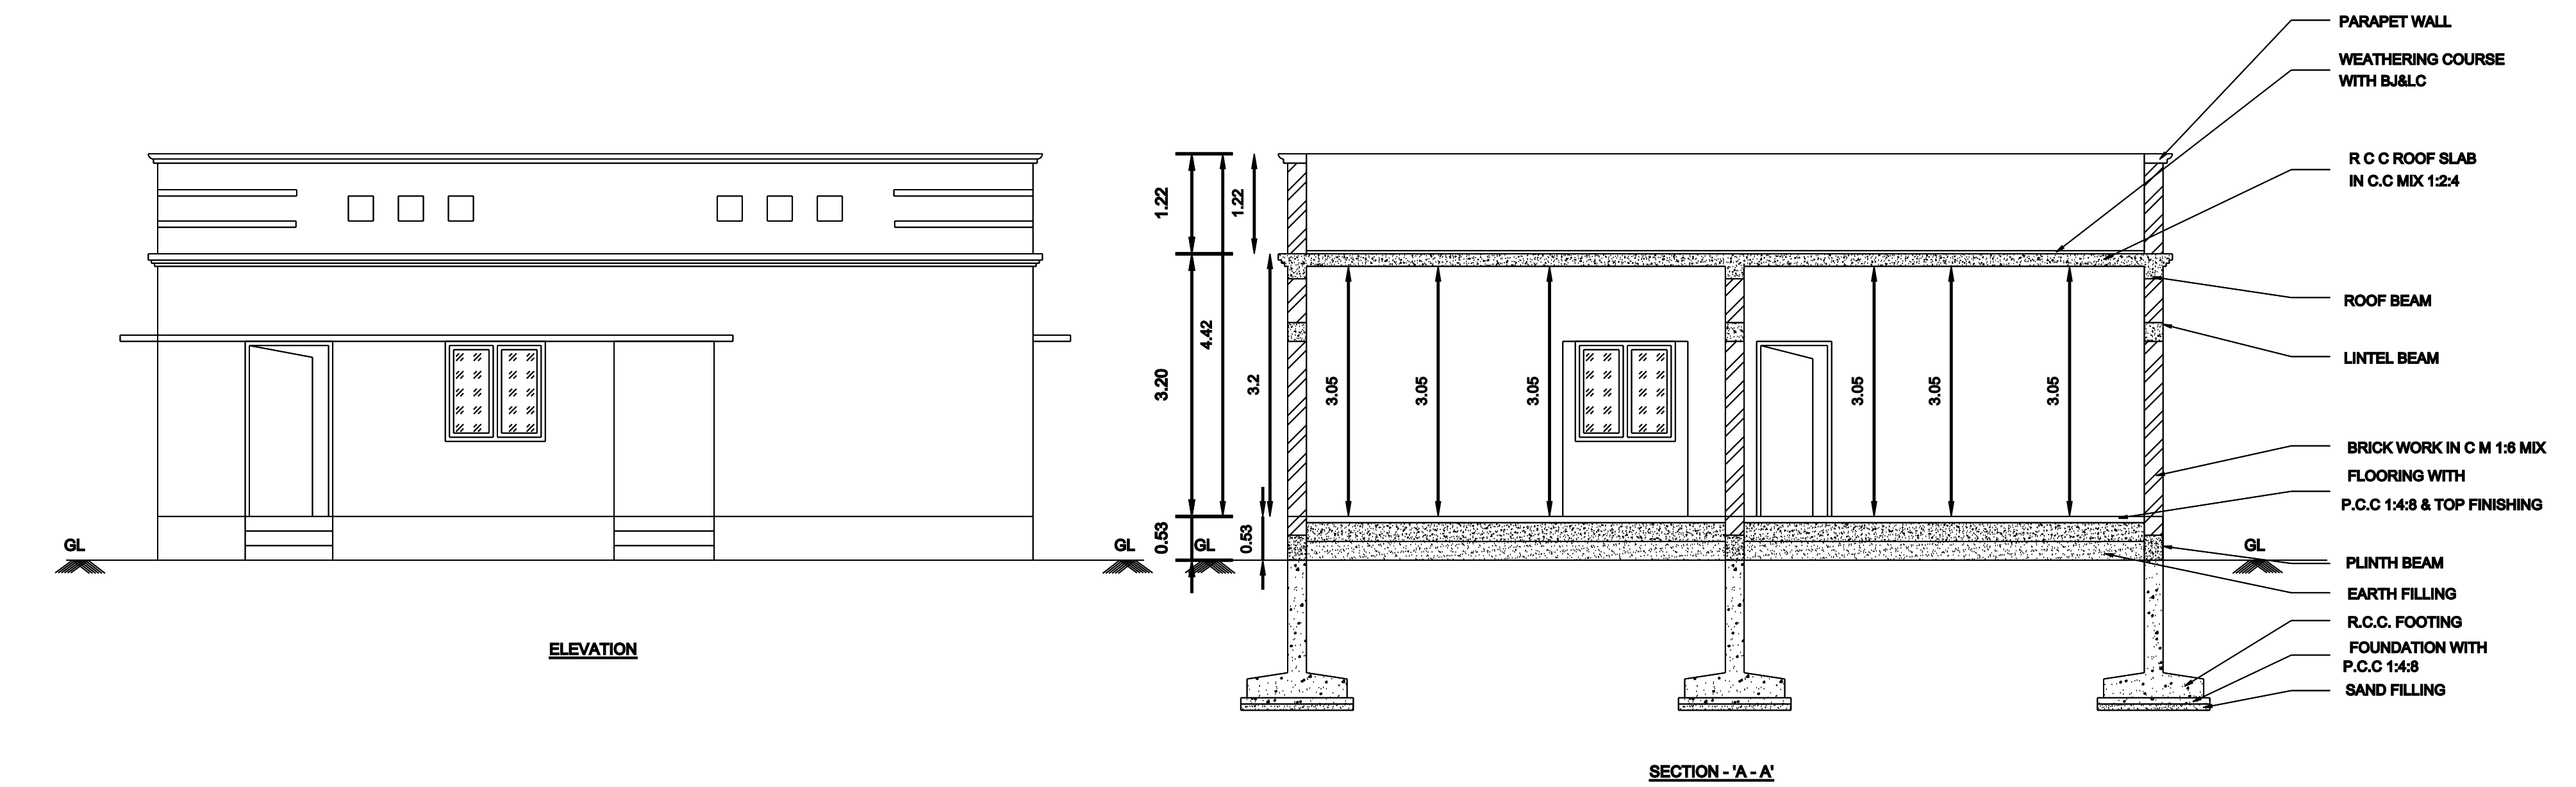

AREA DETAILS	SQ.M	SQ.FT
AREA OF THE SITE AS PER DEED	278.59	2998.00
AREA OF THE SITE AS PER SITE	278.59	2998.00
SUPER IMPOSED PLOT AREA	278.59	2998.00
GROUND FLOOR BUILDING	107.84	1160.00
TOTAL PLINTH AREA	107.84	1160.00
AREA OF OPEN SPACE	170.75	1838.00

PROVIDED FSI	

JOINERY DETAILS	FTS	MTS
MD DOOR	3'6" X 7'0"	1.07 X 2.14
D DOOR	3'0" X 7'0"	0.91 X 2.14
DO DOOR OPEN	3'0" X 7'0"	0.91 X 2.14
DO1 DOOR	5'0" X 7'0"	1.52 X 2.14
D1 DOOR	2'6" X 7'0"	0.76 X 2.14
W WINDOW	3'0" X 4'0"	0.91 X 1.22
W1 WINDOW	6'0" X 4'0"	1.83 X 1.22
W2 WINDOW	4'0" X 4'0"	1.22 X 1.22
V VENTILATOR	3'0" X 2'0"	0.91 X 0.61

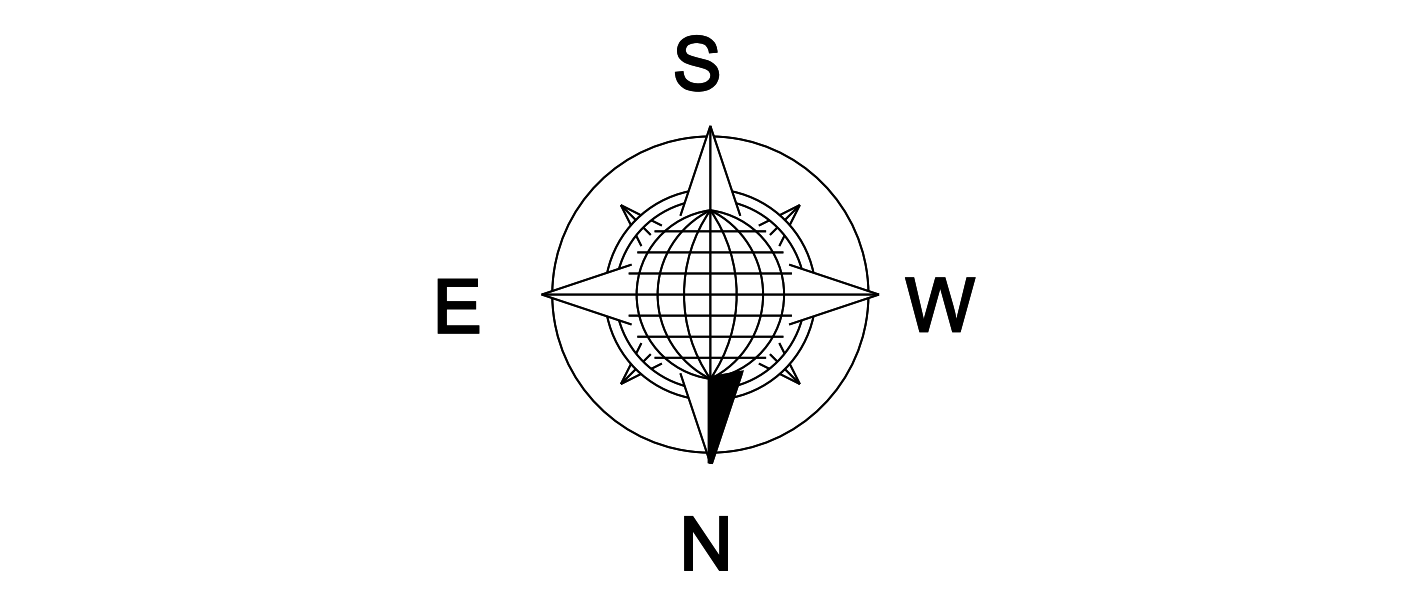

COLOUR INDEX	
SITE BOUNDARY	
PRO.R.C.C ROOF G.F BUILDING	
RAINWATER STORAGE PIT	
ROAD	

APPLICANT

S. Tamilselvan

(S.TAMILSELVAN)

ENGINEER

G. Narendhiran

Er.G.NARENDHIRAN,B.E.,
Engineer Grade 1,
Consultant Engineer

SHONU ARCHITECTS
95,Periyakrishnapuram
Pethanaickenpalayam
SALEM-636115.
Cell:8870058338
License No: 207/2020/A1

(G.NARENDHIRAN)