

**PLAN SHOWING THE PROPOSED CONSTRUCTION OF RCC COMMERCIAL SHOP BUILDING IN GROUND FLOOR
AT S.F.NO:185/1,PATTA.NO:1825,VADAKKU MANAKKADU,CHINNA PUNAVASAL VILLAGE,PUNAVASAL (PO),
THALAIVASAL (TALUK),SALEM (DISTRICT).**

SCALE(1:100)

APPLICANT:

**Mrs.R.FAHITHA KOWSER,
W/o.T.S.RASITH HUSSAIN.**


SCHEDULE OF JOINERIES :-		
MD	DOOR	1.06X2.13
D	DOOR	0.91X2.13
D1	DOOR	0.76X2.13
W1	WINDOW	2.05X1.21
V	WINDOW	1.53X1.21
KW	WINDOW	1.21X1.22
V	VENTILATOR	0.60X0.60

NO. OF CAR PARKING (2.50 X 5.00)	- 0 NO.
NO. OF TWO WHEELER PARKING (1.80 X 2.00)	- 1 NO.

COLOR INDEX
☐ OWNER BOUNDARY
☐ PRO. CONSTRUCTION





- 1.L.P.GAS WILL BE USED FOR KITCHEN
- 2.BORE WILL WITH MOTAR.WATER TANK AND MUNICIPAL WATER SUPPALY WILL BE PROVIDED
- 3.SULLAGE WASTE FROM TOILET WILL BE CONNECTED INTO SEPTIC TANK
- 4.RAIN WATER TAKEN PERCOLATION BED 1.0m WIDE PROVIDED AS PER GO(MS) MO.138 WITH DATE:11.02.02.
- 5.RAIN WATER TAKEN TO THE BORE WELL THROUGH 150mm DIA PIPE.
- 6.SOLAR WATER HEATER WILL BE PROVIDED.
- 7.ALL DIMENSION ARE IN METER.
- 8.AT KITCHEN EXHAUST FAN TO BE PROVIDED.

AREA STATEMENT		
☐ TOTAL AREA	4.53 ACRE	
	SQ.MT	SQ.FT
PROPOSED SITE AREA	143.35	1543.01
☐ PROPOSED BUILDING		
GROUND FLOOR	78.40	843.89
CARPET AREA	62.28	670.38
AREA OF OPEN SPACE	64.95	699.12



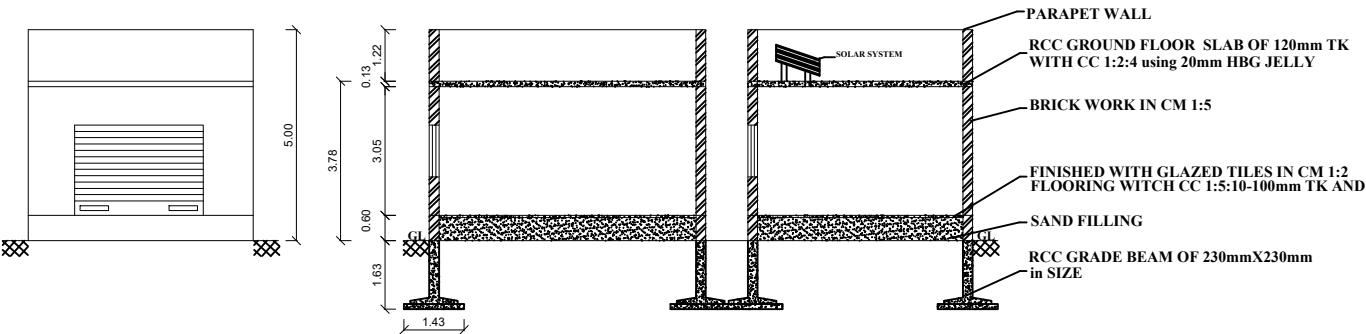


FRONT ELEVATION

SECTION ON "AB"

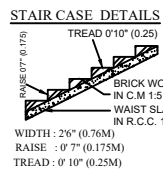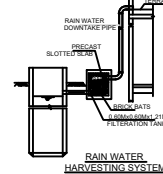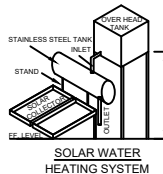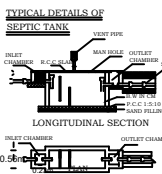

**SITE PLAN :-
(NOT TO SCALE)**

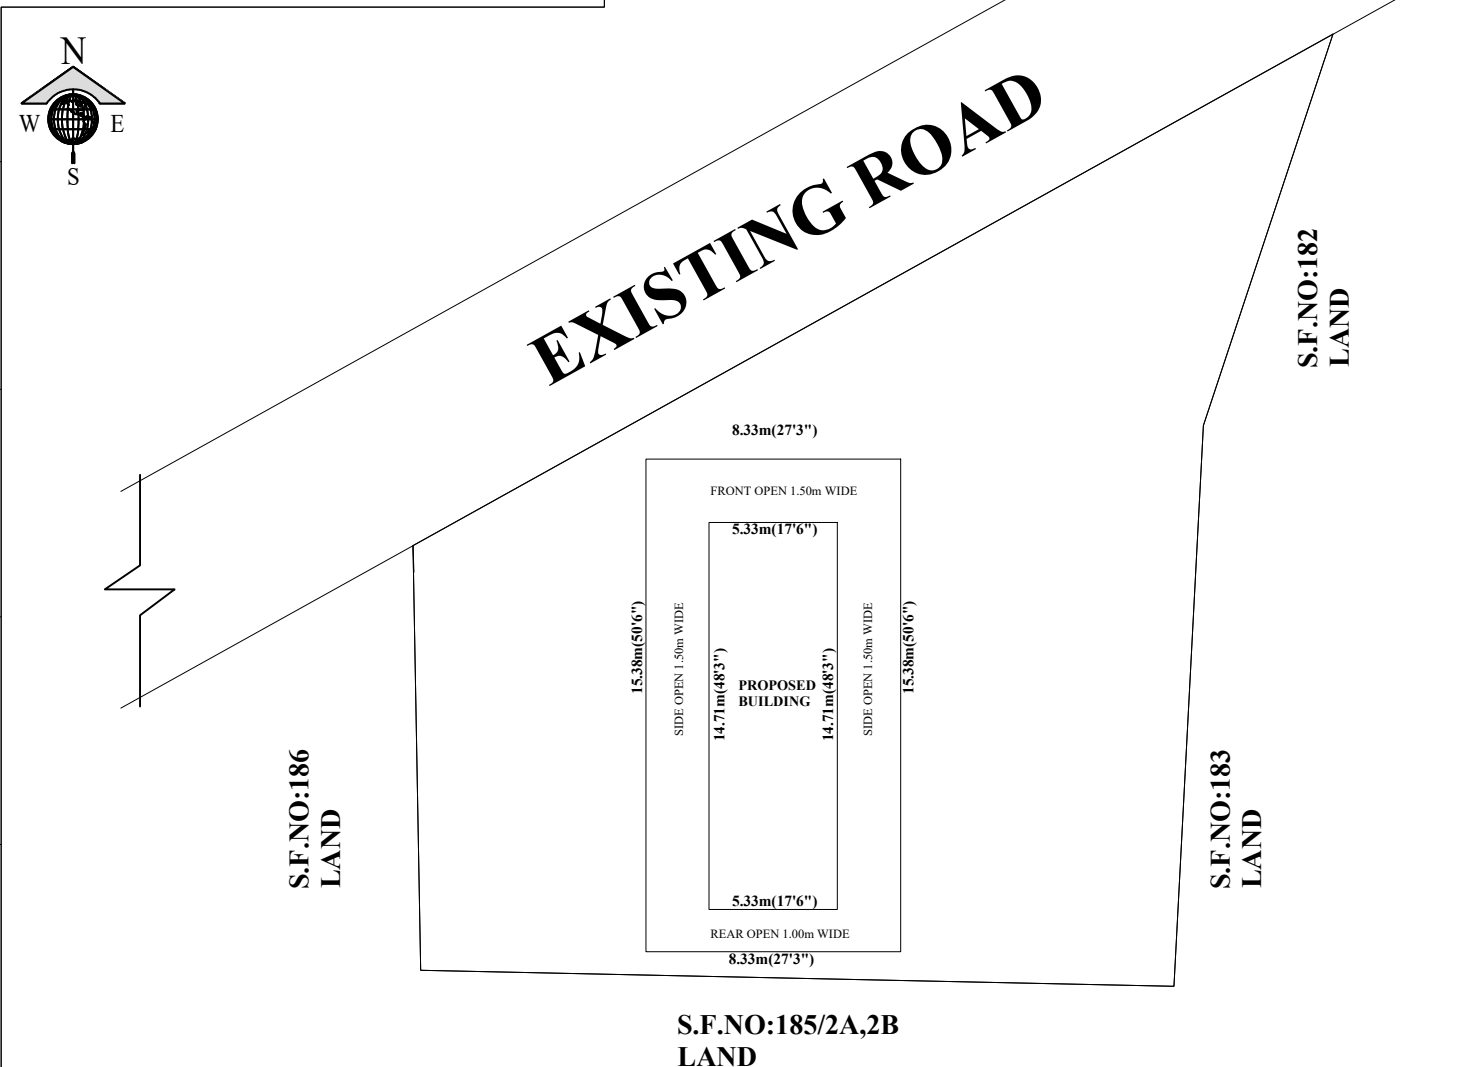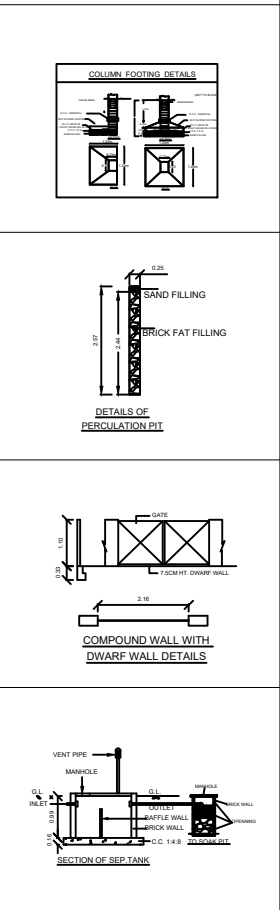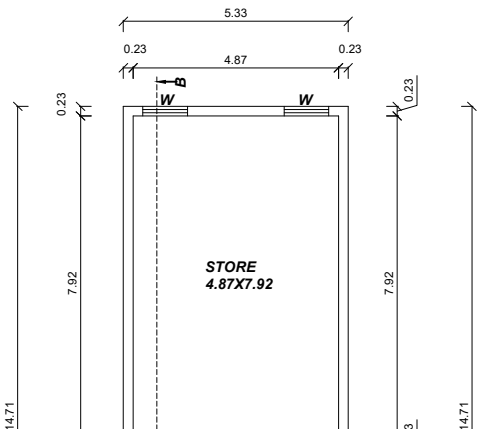

R. Fahitha Kowser

APPLICANT SIGN

MURUGAN BUILDERS
Er.M.MOORTHY, BE., AMIE., IOV.,
Register Engineer & Consulting Engineer
License Building Surveyor
Kadai Veedhi, Viswanath Theatre Complex
Attur(Tk), Salem(Dt)-636102
Cell:8098282722,9787419995

ENGINEER

OFFICE USE