


PLAN SHOWING THE PROPOSED CONSTRUCTION OF R.C.C. TERRACED ROOF RESIDENTIAL BUILDING, PLOT NO:34, OLD PATTA NO:1593,
OLD S.F.NO - 1/1B1A1A2 & 1/90, NEW PATTA NO:1597, NEW S.F.NO:1/1B1A1A2 & 1/90 AT RAGAVENDRA NAGAR, GAJJALNAICKENPATTY VILLAGE &
PANCHAYAT, PANAMARATHUPATTY UNION IN SALEM TALUK & DISTRICT.

APPLICANTS : 1.Mrs.P.MENAGA W/O Mr.P.SENTHILKUMAR
2.Mr.P.SENTHILKUMAR S/O Mr.PONNUSAMY

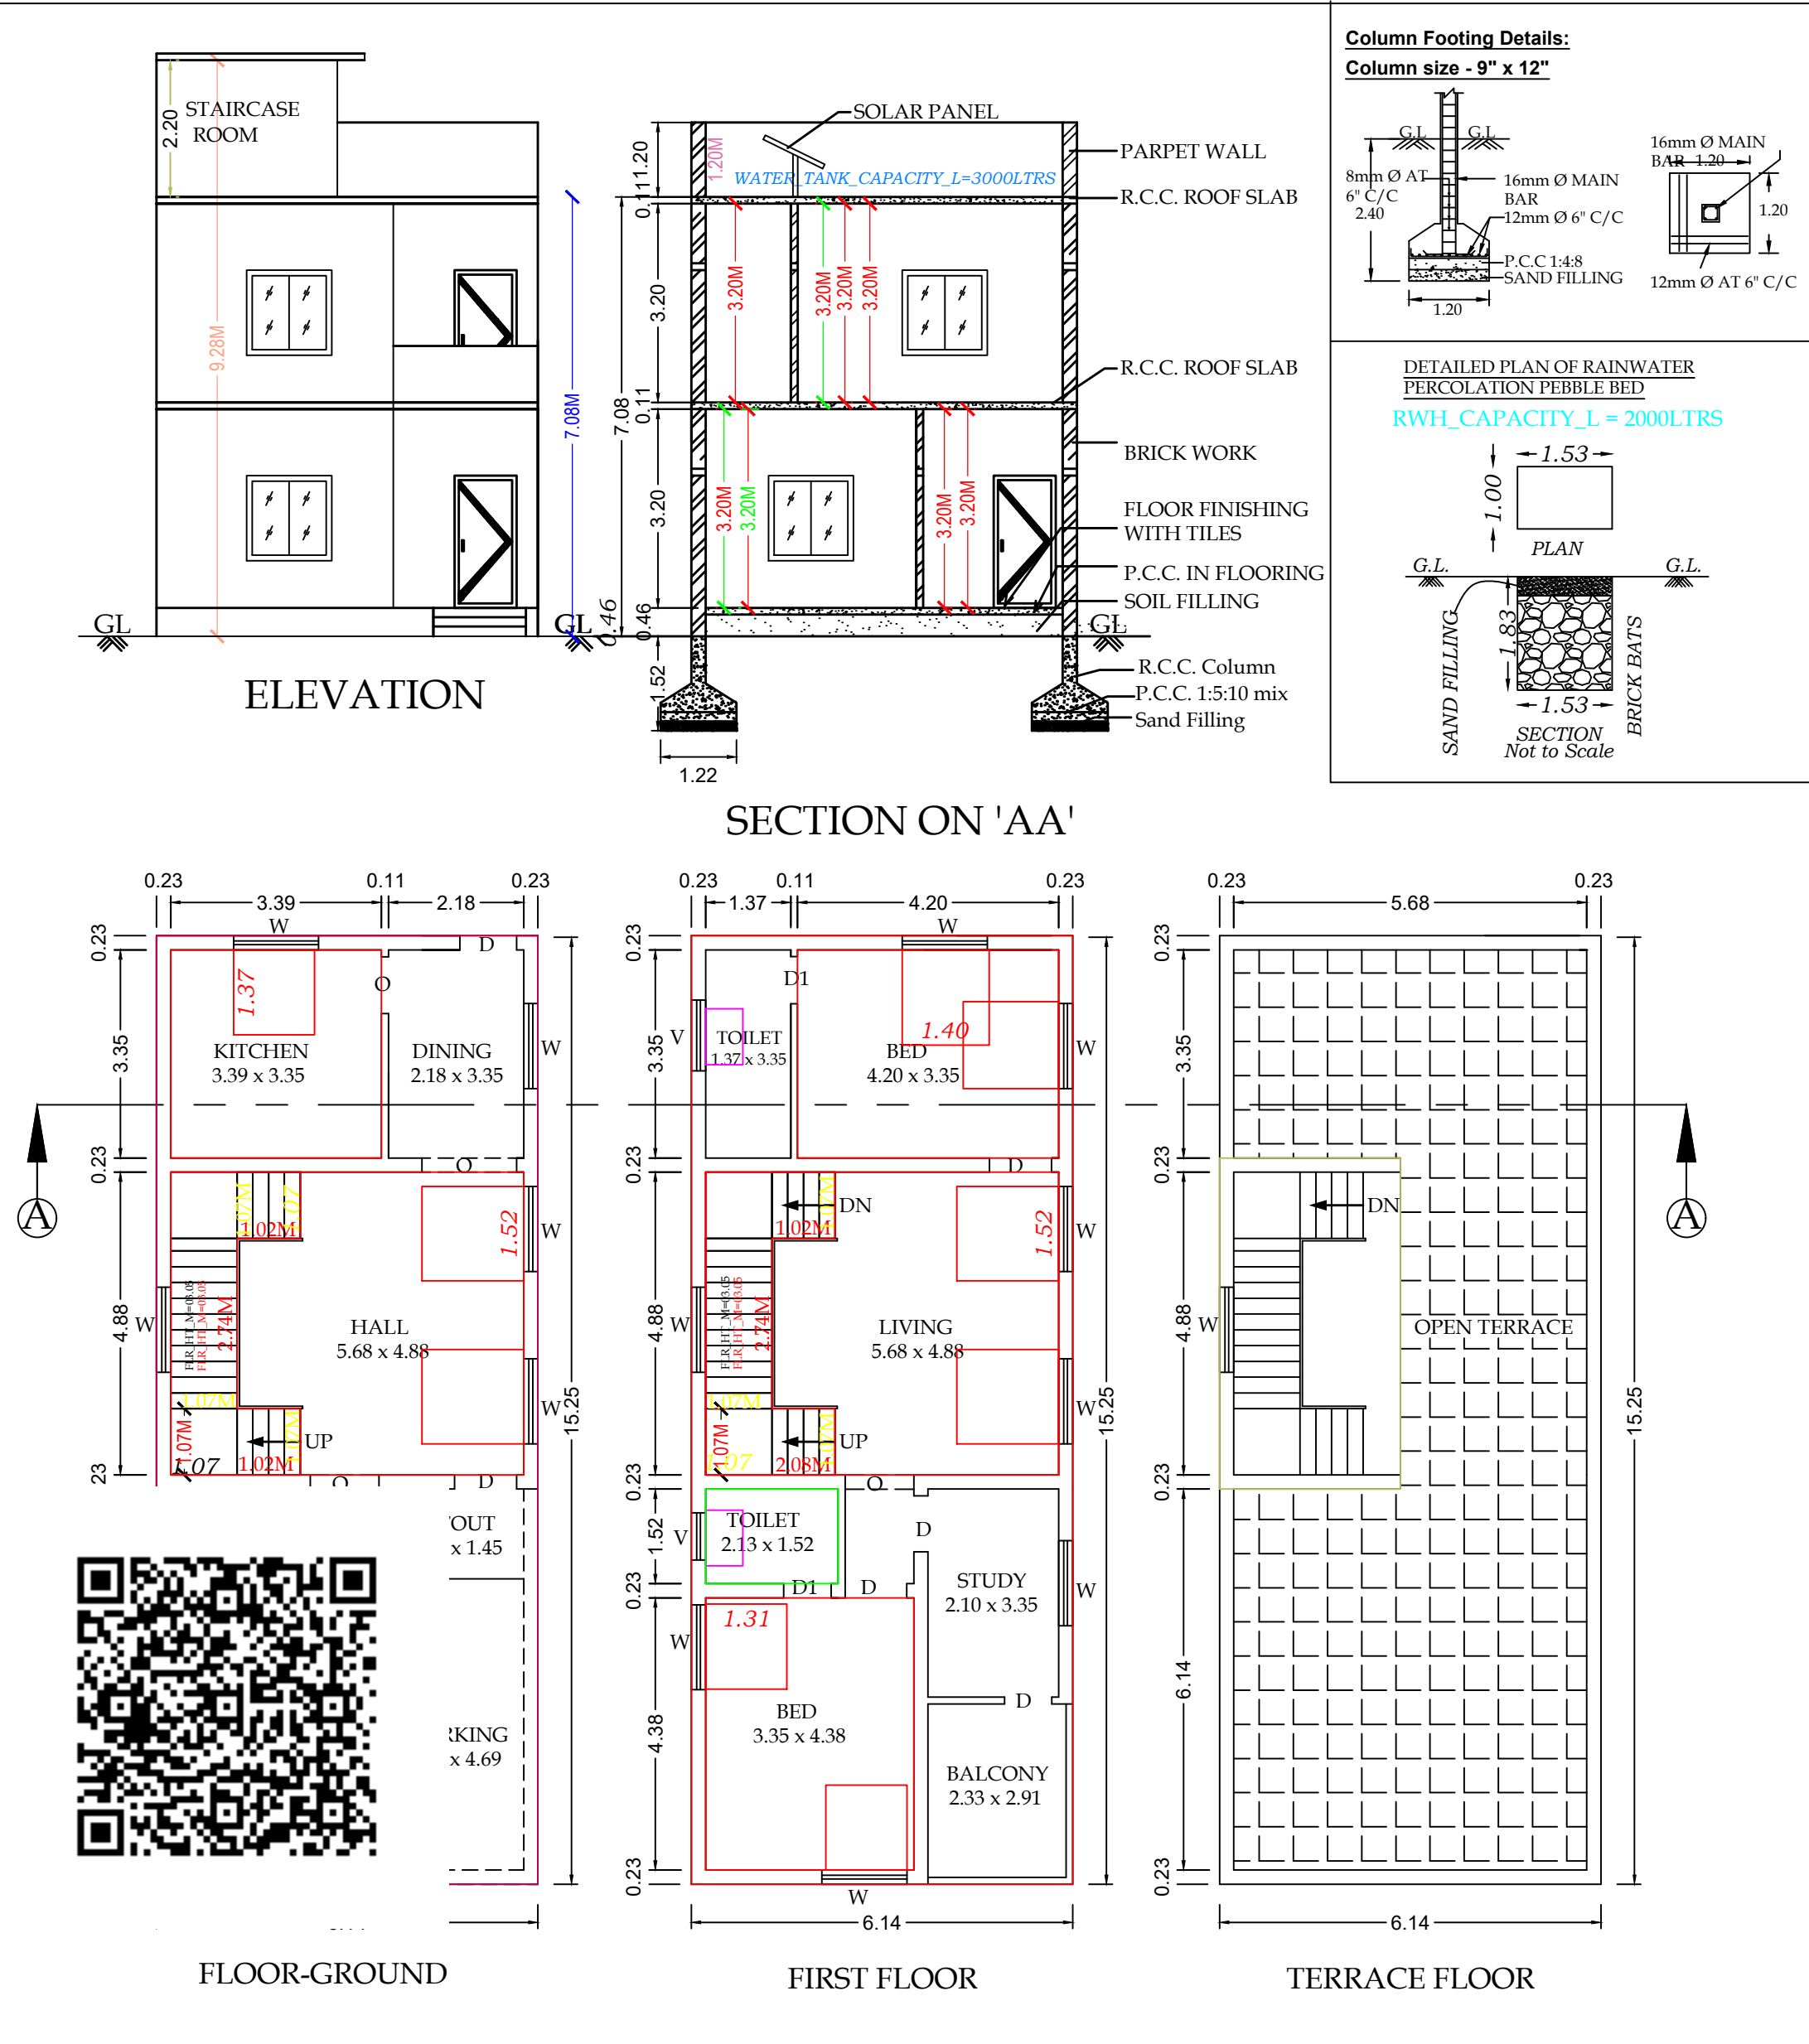

JOINERY DETAILS :-		
S.NO	DESCRIPTION	SIZE IN M
1.	DOOR - D	1.00 X 2.13
2.	DOOR - D1	0.76 X 2.13
3.	WINDOW - W	1.37 X 1.37
4.	VENTILATOR - V	0.91 X 0.61
5.	OPEN - O	1.22 X 2.13

AREA DETAILS :-			
1.	AREA OF THE SITE		
	AS PER DOCUMENT	1800.00 S.FT	167.22 S.M
2.	GROUND FLOOR AREA	1009.87 S.FT	93.82 S.M
3.	FIRST FLOOR AREA	1009.87 S.FT	93.82 S.M
4.	HEAD ROOM AREA	167.27 S.FT	15.54 S.M
5.	TOTAL AREA (G.F+F.F+TER.F)	2187.01 S.FT	203.18 S.M
6.	AREA OF OPEN SPACE	790.13 S.FT	73.40 S.M

APPLICANT:

1.Mrs.P.MENAGA

2.Mr.P.SENTHILKUMAR

ENGINEER:

Er.A.ASHOK KUMAR, M.E.,(Strl), M.I.E.,
A.K. CONSTRUCTIONS
CHARTERED ENGINEER-M-1811546
Register Engineer Grade-I (SCMC):319/23-28
Register Engineer LPA Grade-I (RE):04/2022
Register Structural Engineer LPA Grade-I (SE):07/2022
G-3, Palaniappa Complex, 3rd Main Road, Shivaya Nagar,
Reddiyur, Salem-636004, Cell:80568 90077