
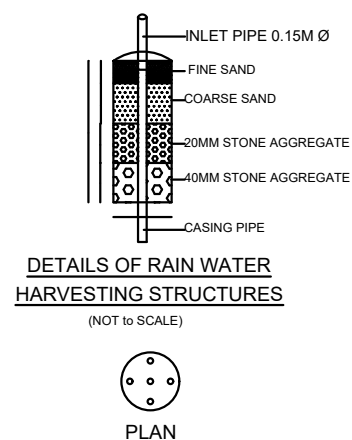
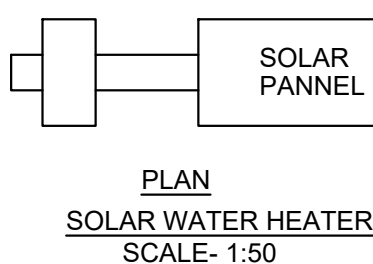
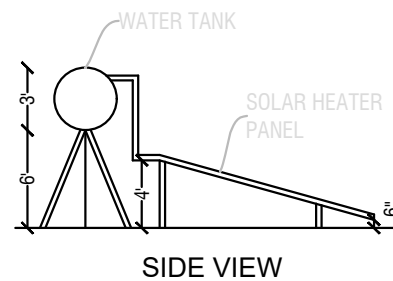
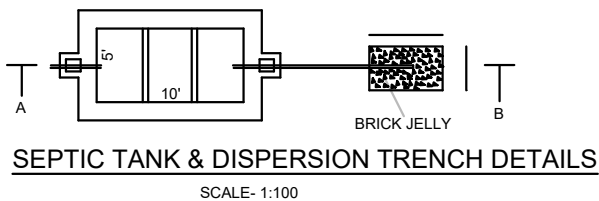
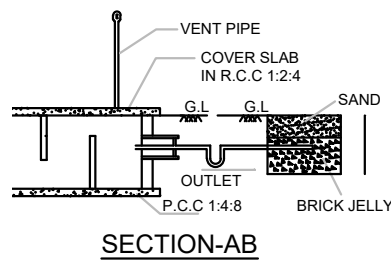
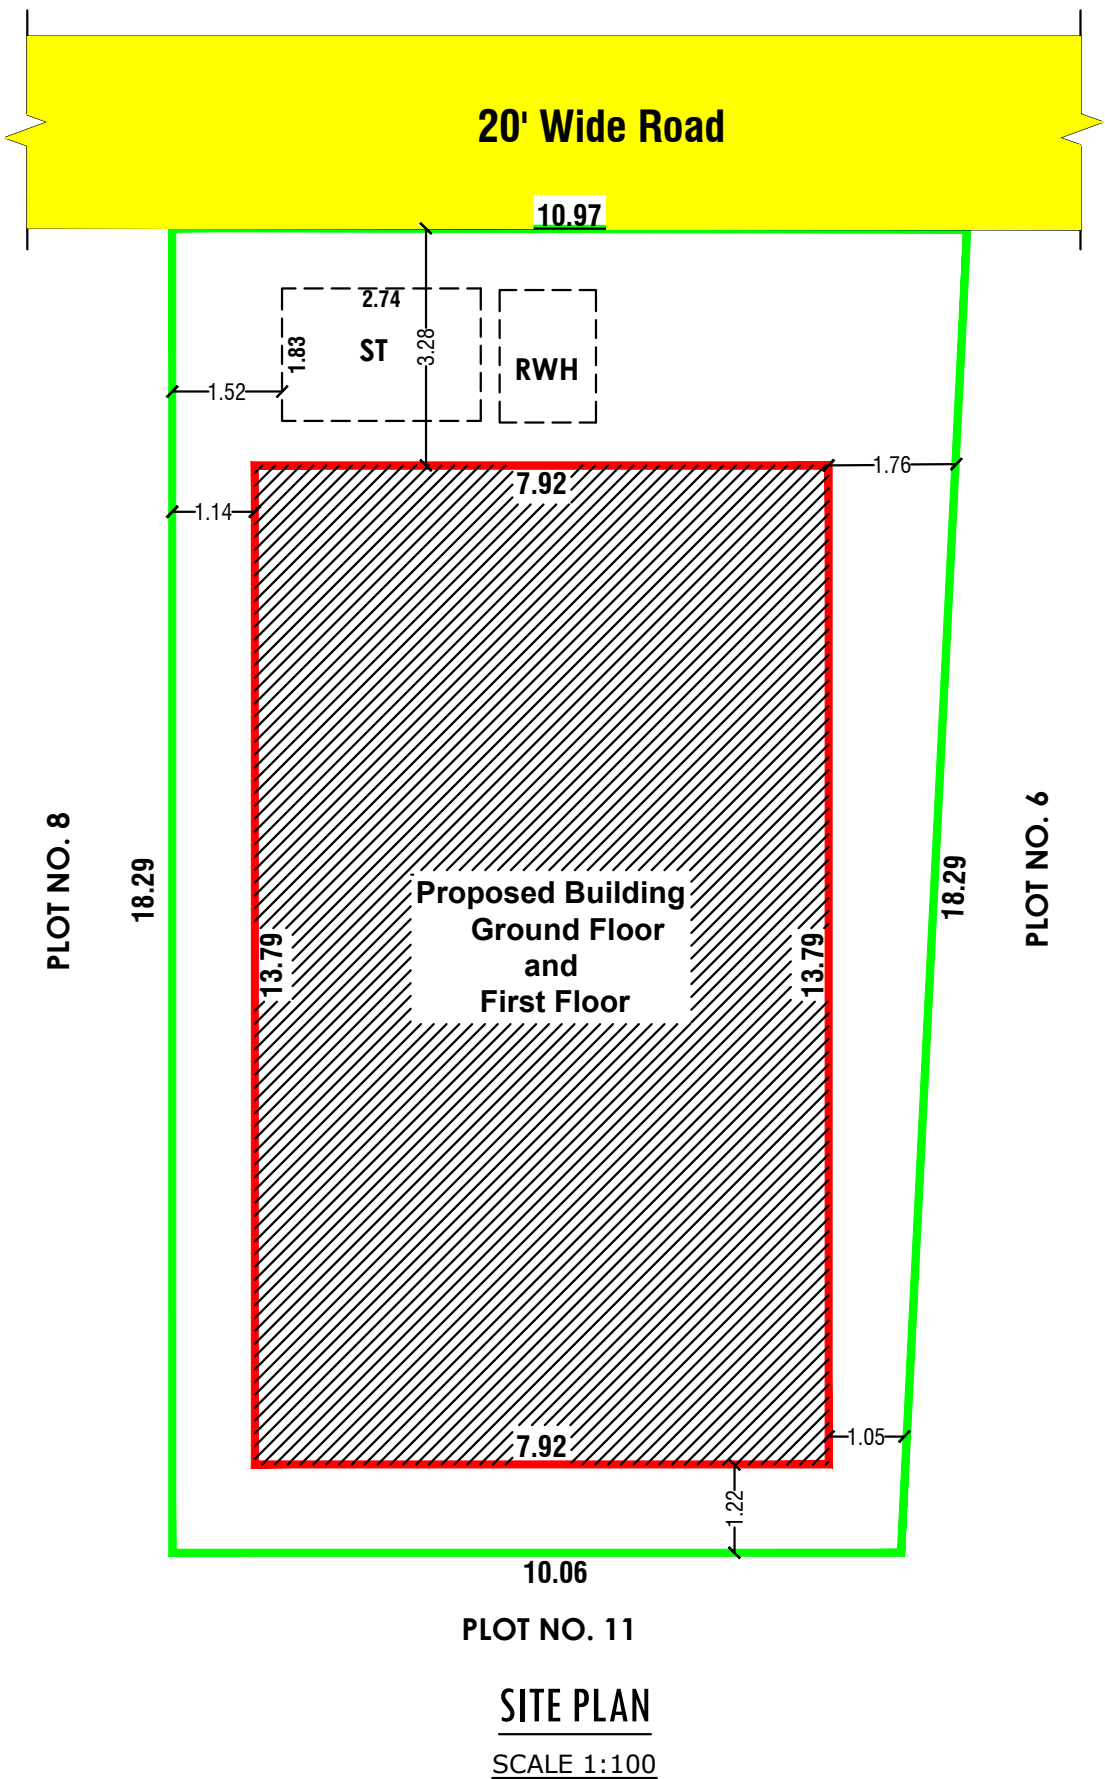
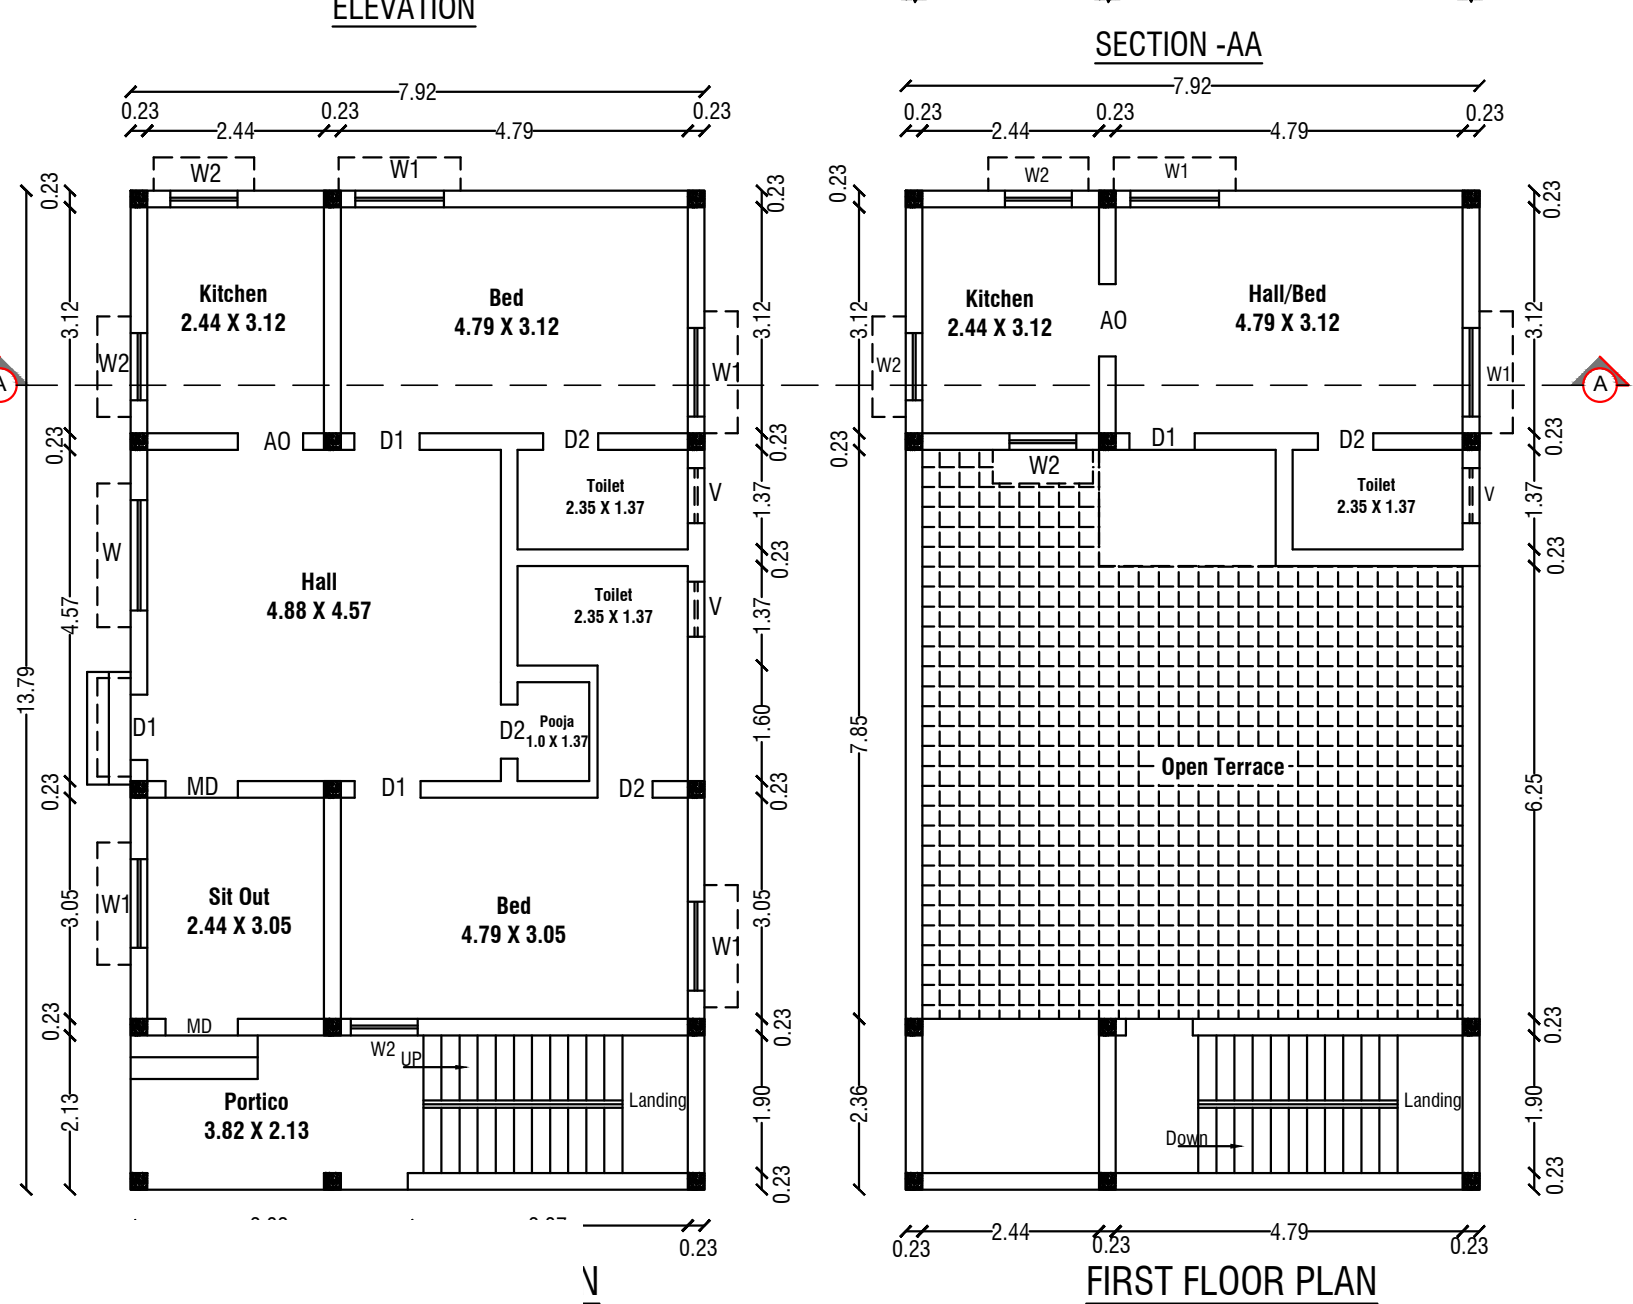


PLAN SHOWING THE PROPOSED CONSTRUCTION OF GROUND FLOOR AND FIRST FLOOR RCC TERRACED ROOF RESIDENTIAL

BUILDING IN S.F.NO.20/1A1A1, PLOT NO: 7 AT SIVATHAPURAM VILLAGE, ANDIPATTI PANCHAYAT, SALEM WEST TALUK AND DISTRICT.

SCALE - 1:100

Applicant Name : Mrs.G.Sasikala W/o Govindharajan .

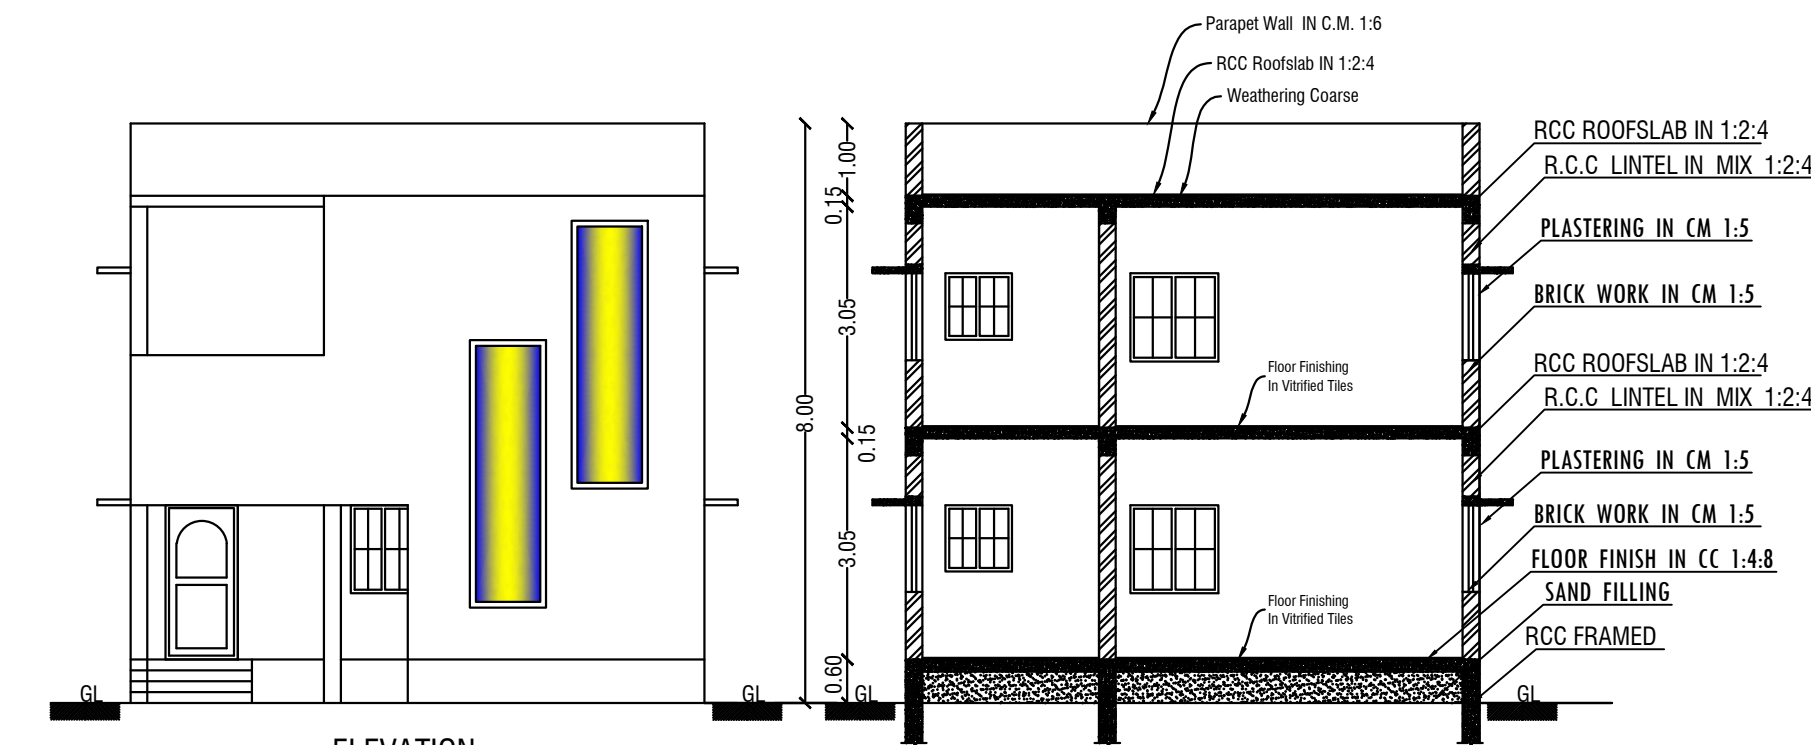

Schedule of Joineries

MD	Main Door	1.05 X 2.10
AO	Arch Open	0.91 X 2.10
D1	Door	0.91 X 2.10
D2	Door	0.75 X 1.83
W	Window	1.22 X 1.22
W1	Window	0.91 X 1.22
V	Ventilator	0.91 X 0.61

All Dimension in Meter
Area Details

Particulars	Sq.m.	Sq.ft.
Total Area of the Site	192.31	2070.00
Plinth Area of the Pro. Bldg. Ground Floor	109.22	1175.63
Plinth Area of the Pro. Bldg. First Floor	55.44	596.75
Open Space	83.09	894.37
Total Construction Area	164.66	1772.38

COLOR INDEX

Site Boundry	
Proposed Building	
Existing Road	

Drawned By

Devatha Construction
Salem - 636 302

Mobile Number: 9443692112

Applicant

G.Sasikala
W/o Govindharajan

Engineer

P. G. Gop
Er.P.GOP, D.Arch.,
LICENSED BUILDING SURVEYOR &
CONSULTING ARCHITECTURE,
VASUTU PLANING AND CONSTRUCTION,
HASHNI BUILDERS,
#6/75, Veerakkal (Po), Mettur (Tk).
Salem (Dt)-636 454. Cell: 90250 53864
E mail: palanisamysapari@gmail.com.