

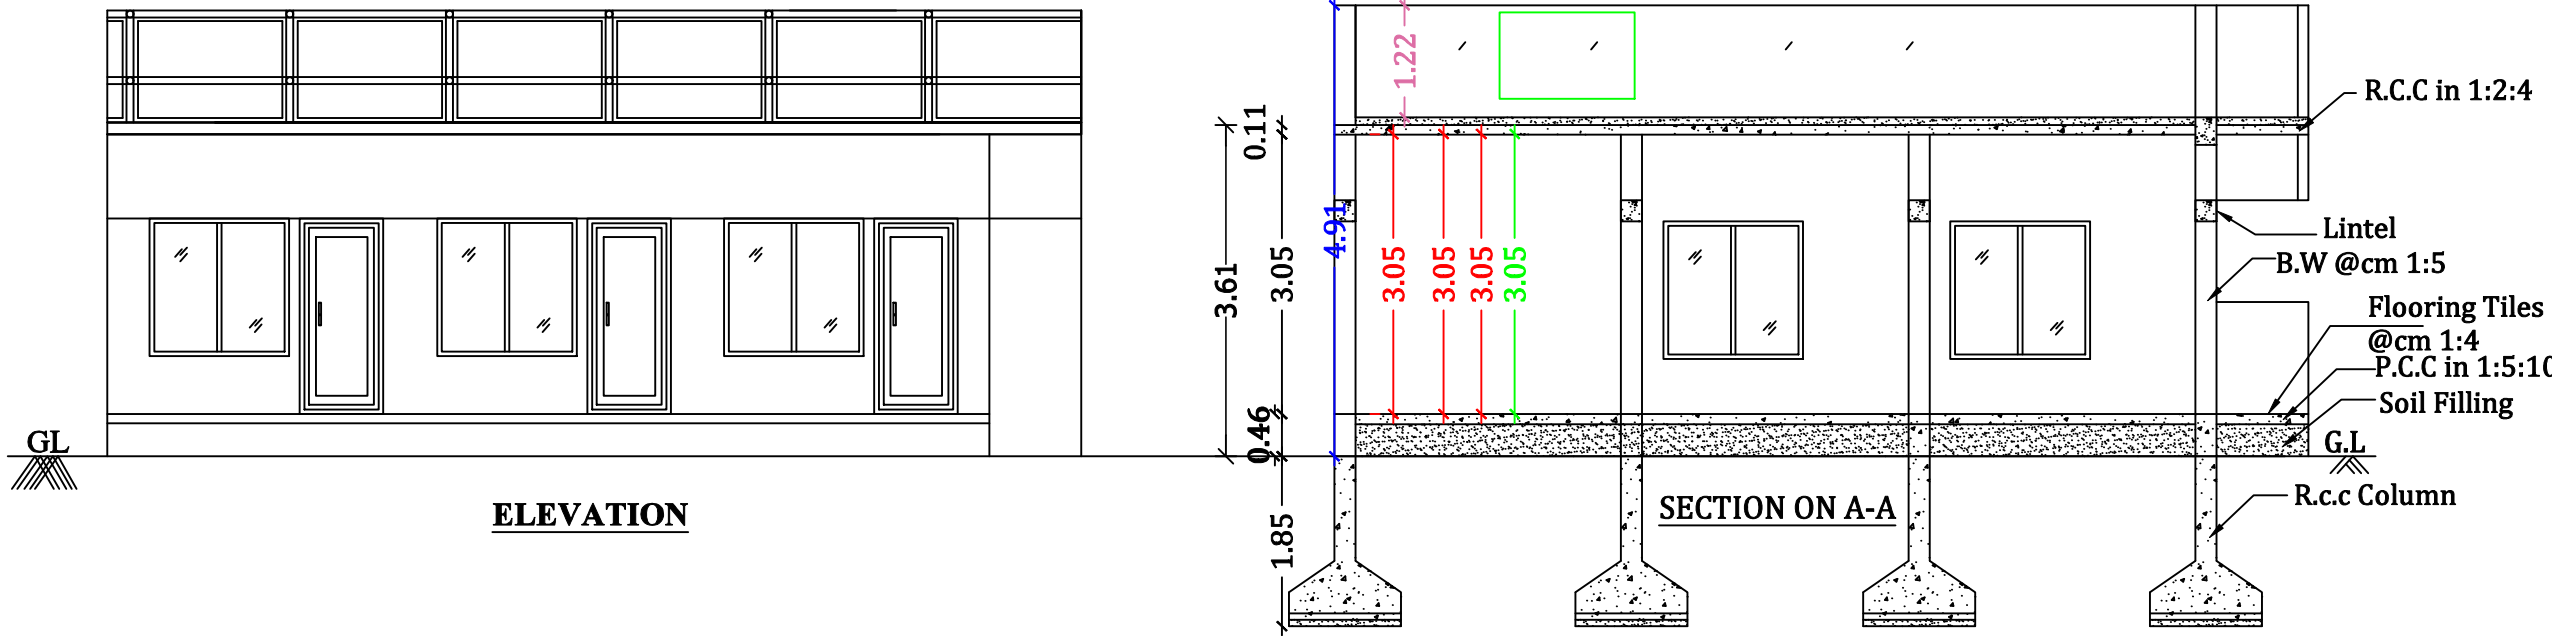


PLAN SHOWING THE PROPOSED CONSTRUCTION OF R.C.C
TERRACED ROOF RESIDENTIAL BUILDING IN GROUND FLOOR
OLD S.No-32/1B, NEW S.No-32/1B4, PATTA No- 515, SELATHAMPATTI
VILLAGE & PANCHAYAT, SALEM WEST TALUK, SALEM DISTRICT.


APPLICANT NAME: Mr.M.SHANMUGAVEL S/o Mr.MAARIGOUNDAR

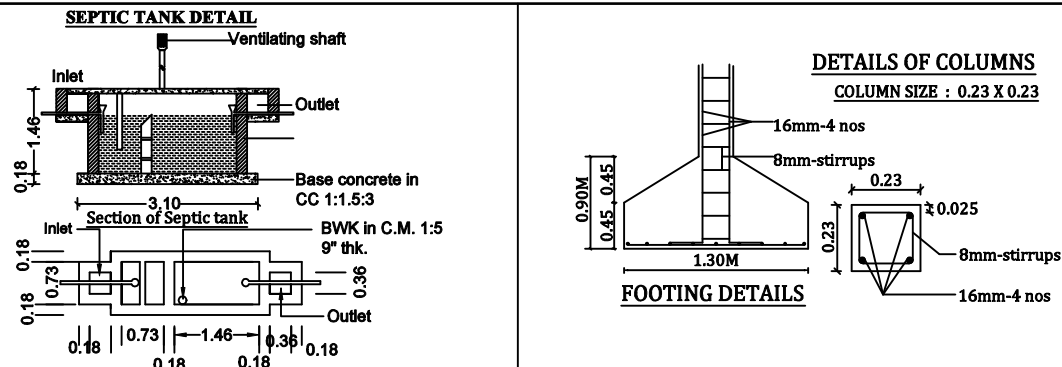

KEY PLAN :
(NOT TOT SCALE)



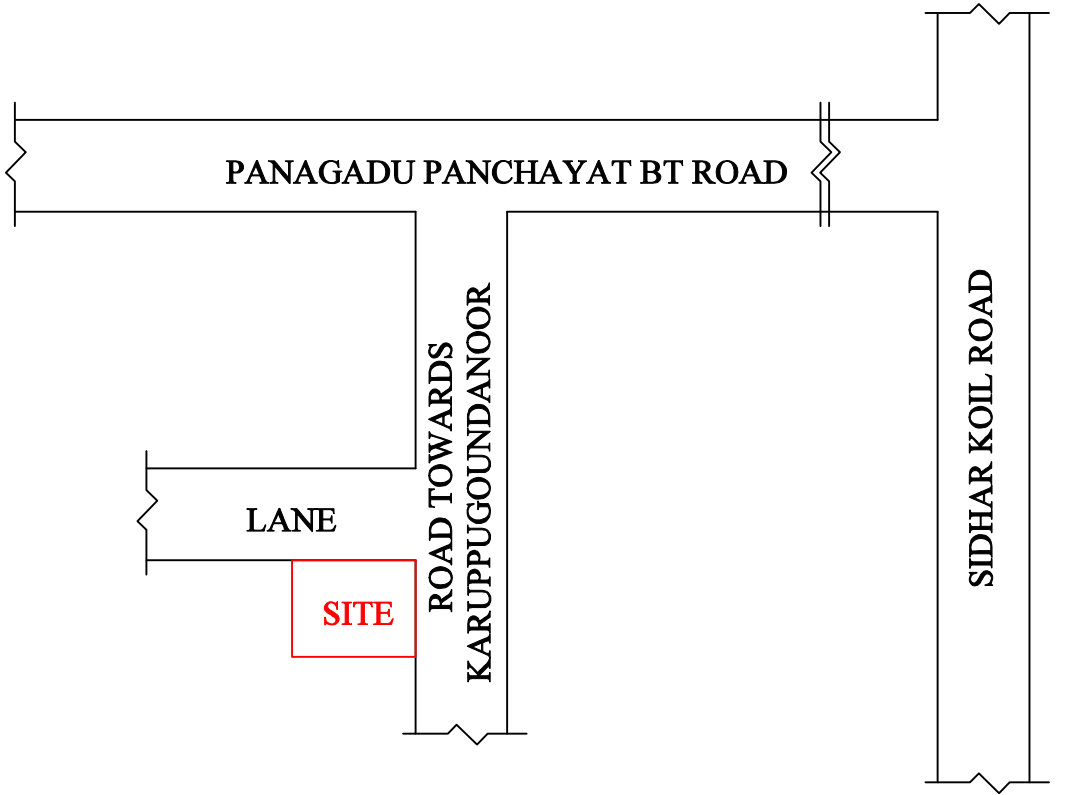


11.6539505, 78.0934445

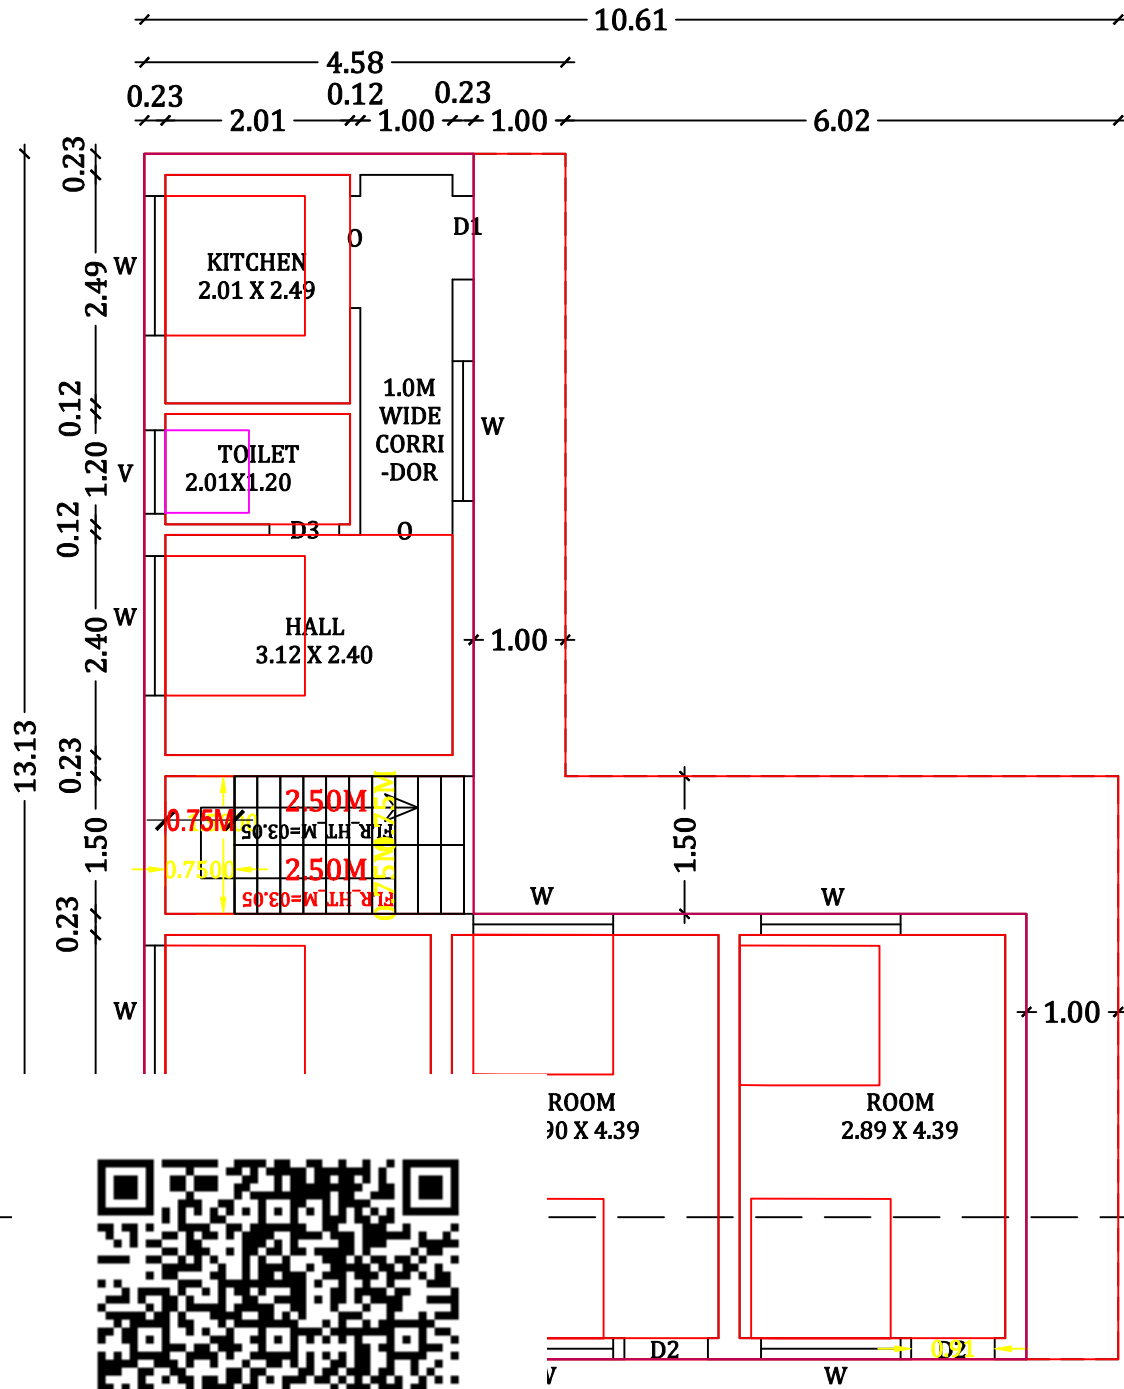

FLOOR PLAN
ale-1:100

SITE PLAN
Scale-1:150 SHANMUGAVEL PROPERTY

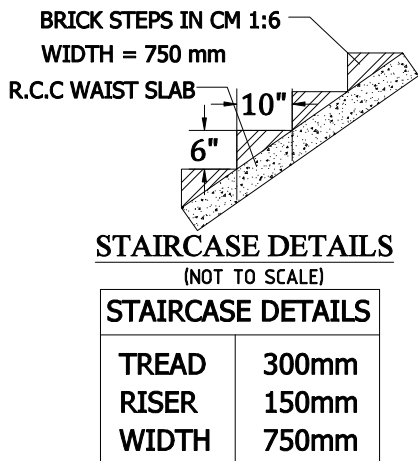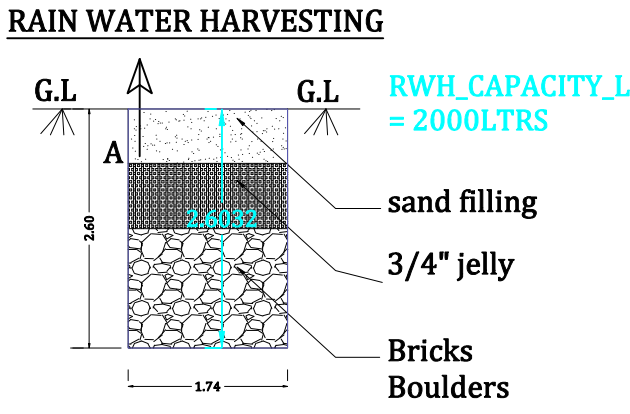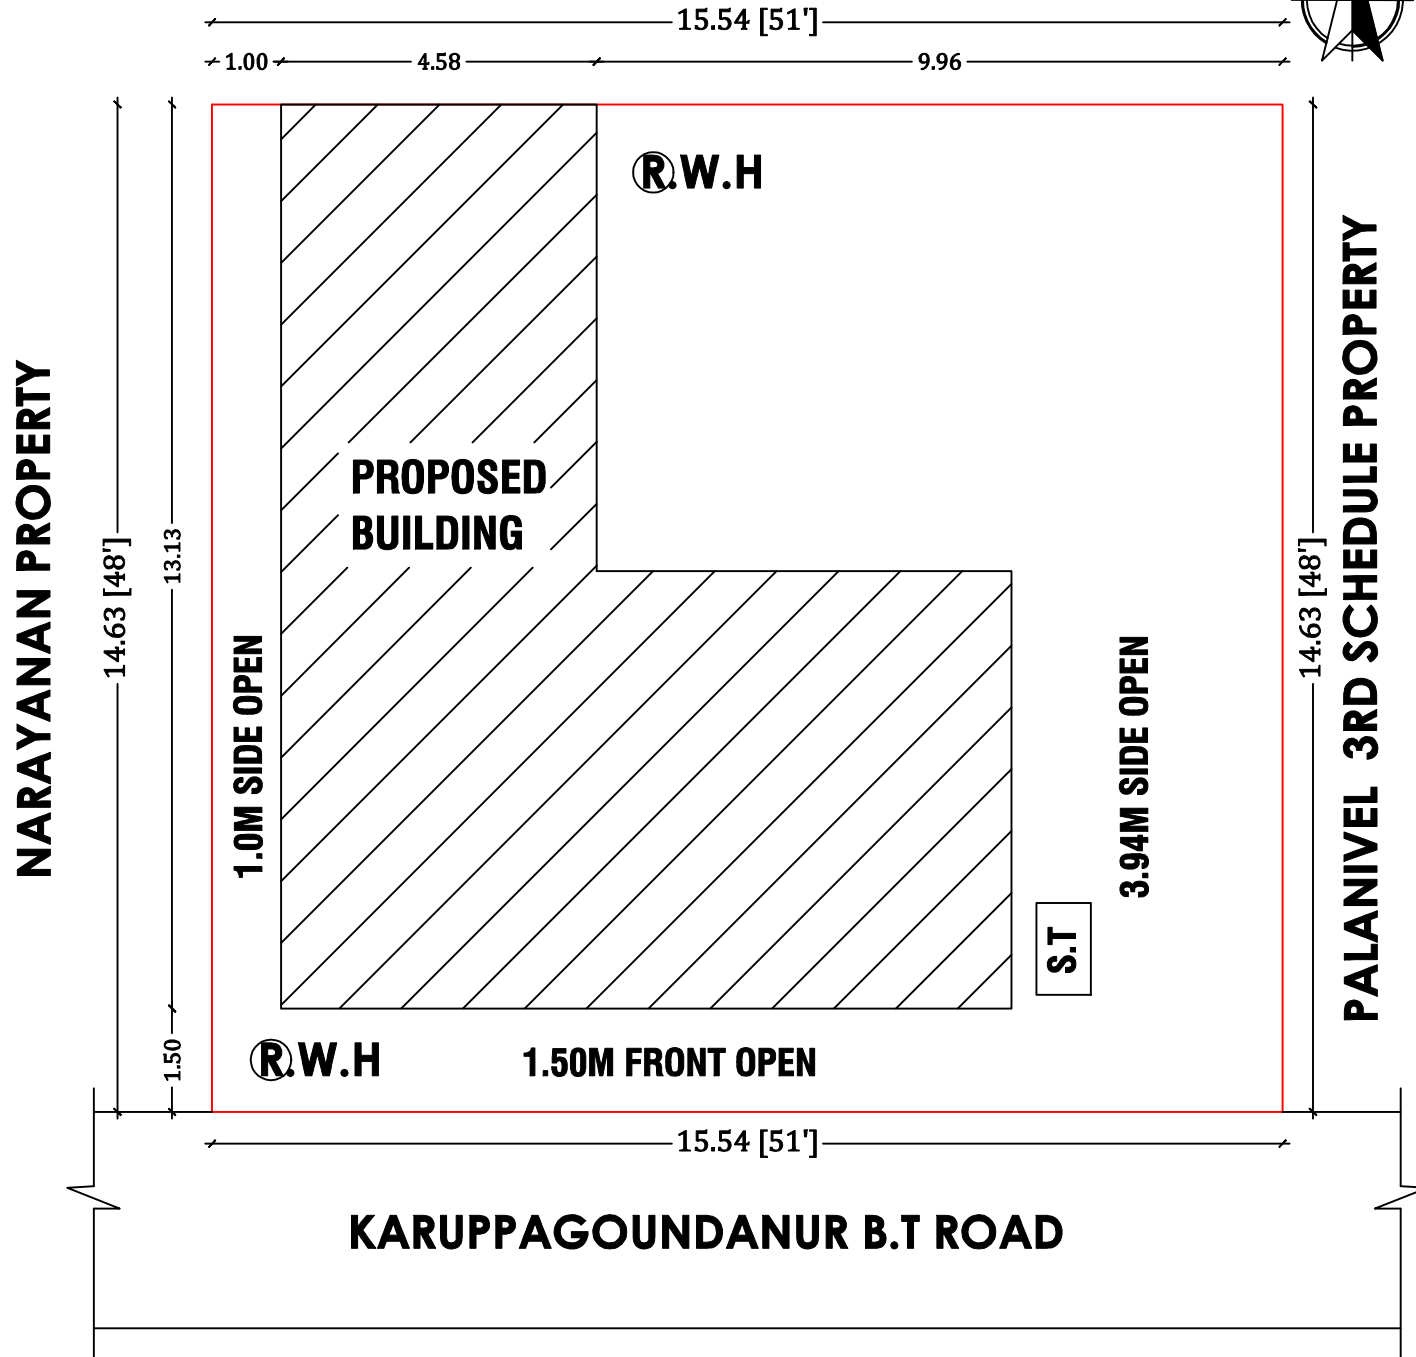

AREA DETAILS :-		
AREA OF THE SITE :-	323.74 S.M	3484.80 S.FT
RESIDENTIAL BUILDING AREA :-		
GROUND FLOOR AREA	98.45 S.M	1059.75 S.FT
REMAINING AREA	225.29 S.M	2425.05 S.FT

JOINERY DETAILS :-	
DESCRIPTION	SIZE IN M
DOOR - D1	1.00 X 2.13
DOOR - D2	0.91 X 2.13
DOOR - D3	0.76 X 2.13
WINDOW - W	1.52 x 1.52
OPEN - O	0.91 x 2.13
VENTILATOR - V	0.91 x 0.91

APPLICANT :

M's Shanmugavel

ENGINEER :

Er. P. PRABU, B.E.,L.B.S.,L.P.A.,
SCMC REGISTERED ENGINEER No: 233/21-26
SLPA REGISTERED ENGINEER No: 18/24-29
P.K. CONSTRUCTIONS
83, Jothi Talkies West Street,
Ammamet, SALEM-636 003.
Ph 96004 66884, 94866 14843