

AREA DETAILS:		
DESCRIPTION	SQ.FT	SQ.M
AS AT SITE	34194.60	3176.75
AS PER DOC	34194.60	3176.75
FMB OR PLR	34194.60	3176.75
CONSTRUCTION AREA	1781.22	165.48
GROUND FLOOR	1323.00	122.90
FIRST FLOOR	1323.00	122.90
OPEN SPACE	458.22	42.57

JOINERY DETAILS:		
DESCRIPTION	FEET	METER
MAIN DOOR MD	3'6"X7'0"	1.07X2.13
DOOD D	3'3"X7'0"	1.00X2.13
DOOR D1	2'6"X7'0"	0.76X2.13
OPEN O	3'0"X7'0"	0.91X2.13
WINDOW W	5'0"X4'6"	1.52X1.37
WINDOW W1	3'0"X4'6"	0.91X1.37
WINDOW W2	3'0"X4'6"	0.91X1.37
VENTILATER V	2'6"X2'0"	0.76X0.61

COLOR INDEX :		
SITE BOUNDARY SHOWN IN		
PRO.BUILDING SHOWN IN		
ROAD SHOWN IN		

ALL DIMENSIONS ARE IN "METER"

APPLICANT SIGN :

Amiappan

REGISTERED ENGINEER : *[Signature]*


Er.S.Senthilkumar (BE Civil),
Registered Engineer Grade - II(SWP),
5/554, Nadukaradu, Nattamangalam,
Amanikondalampatti Panchayat,
Panamarathupatti Union,
Salem - 636010. Cell : 8056356469

OFFICE USE :



PLAN SHOWING THE PROPOSED CONSTRUCTION OF R.C.C TERRACED ROOF GROUND FLOOR & FIRST FLOOR RESIDENTIAL BUILDING IN S.F.NO : 149/1, PATTA NO : 685, ARIYAPALAYAM VILLAGE & PANCHAYAT, PETHANAICKENPALAYAM UNION, PETHANAICKENPALAYAM TALUK, SALEM DISTRICT.

APPLICANT : Mr.A.MUNIAPPAN., S/O Mr.ALAGAPPAN.

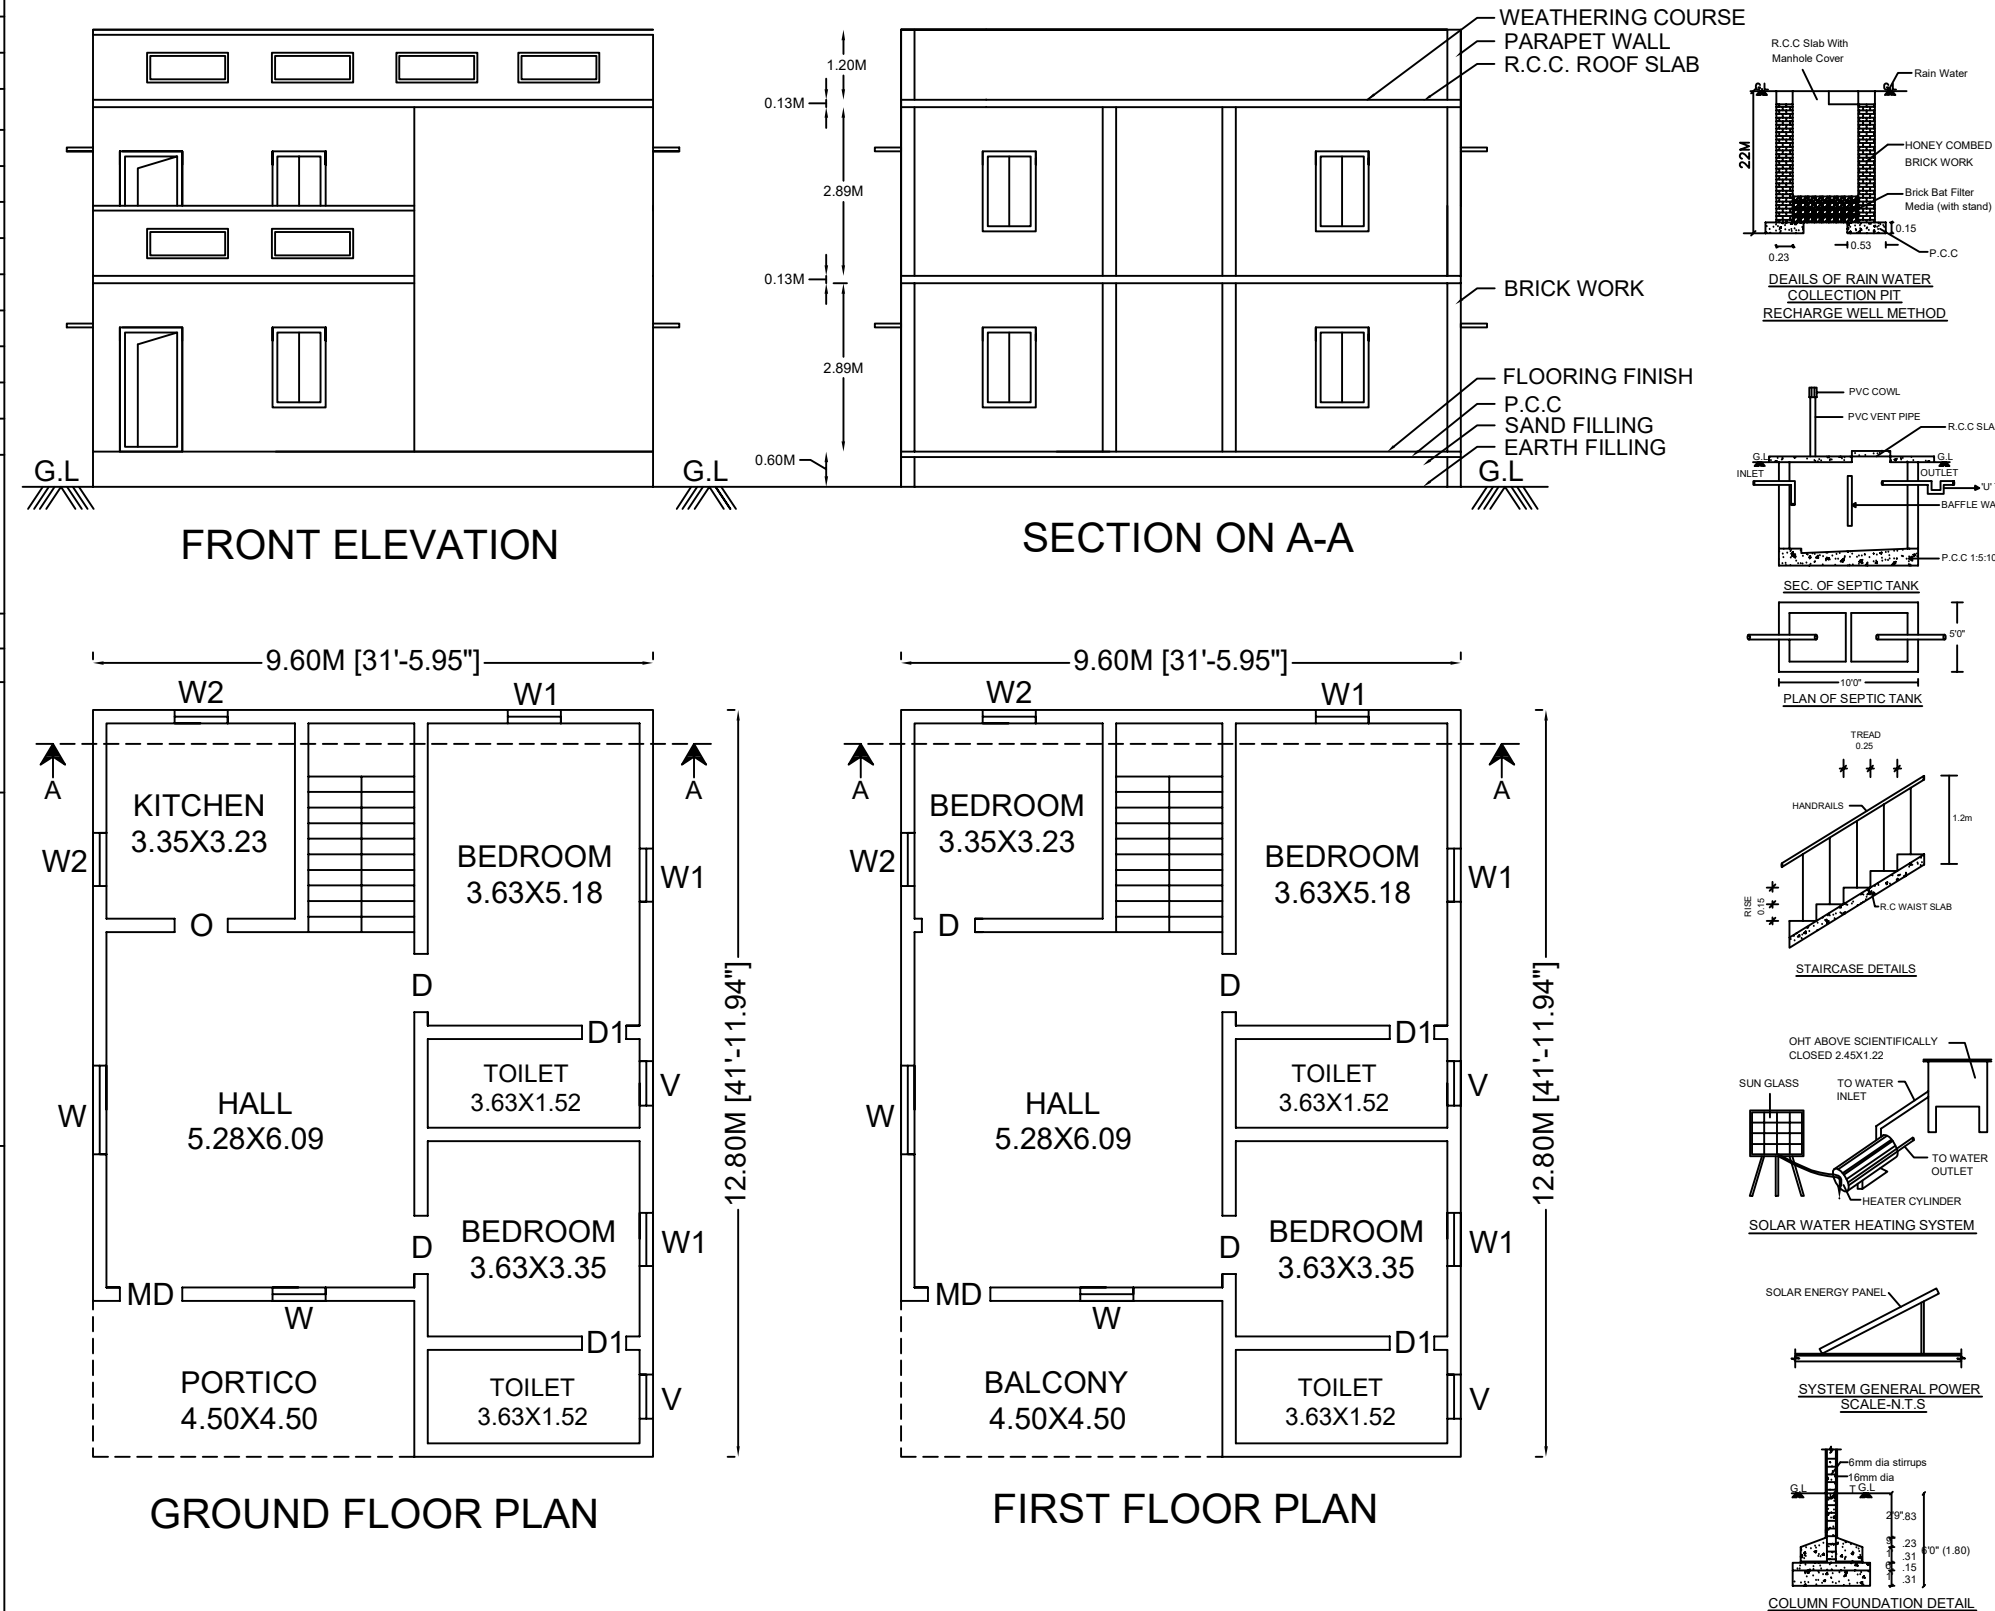

SITE PLAN
NOT TO SCALE



KARUNANIDHI LAND

148.20M [486'-2.63"]

30.00M

49.40M [162'-0.88"]

ODAI



9.80M

83.40M [273'-7.46"]

93.40M [306'-5.16"]

MEENATCHI LAND

22.00M

32.20M

PANCHAYAT ROAD

APPLICANT SIGN :

Amiappan

REGISTERED ENGINEER :

Er.S.Senthilkumar (BE Civil),
Registered Engineer Grade - II(SWP),
5/554, Nadukaradu, Nattamangalam,
Amanikondalampatti Panchayat,
Panamarathupatti Union,
Salem - 636010. Cell : 8056356469