
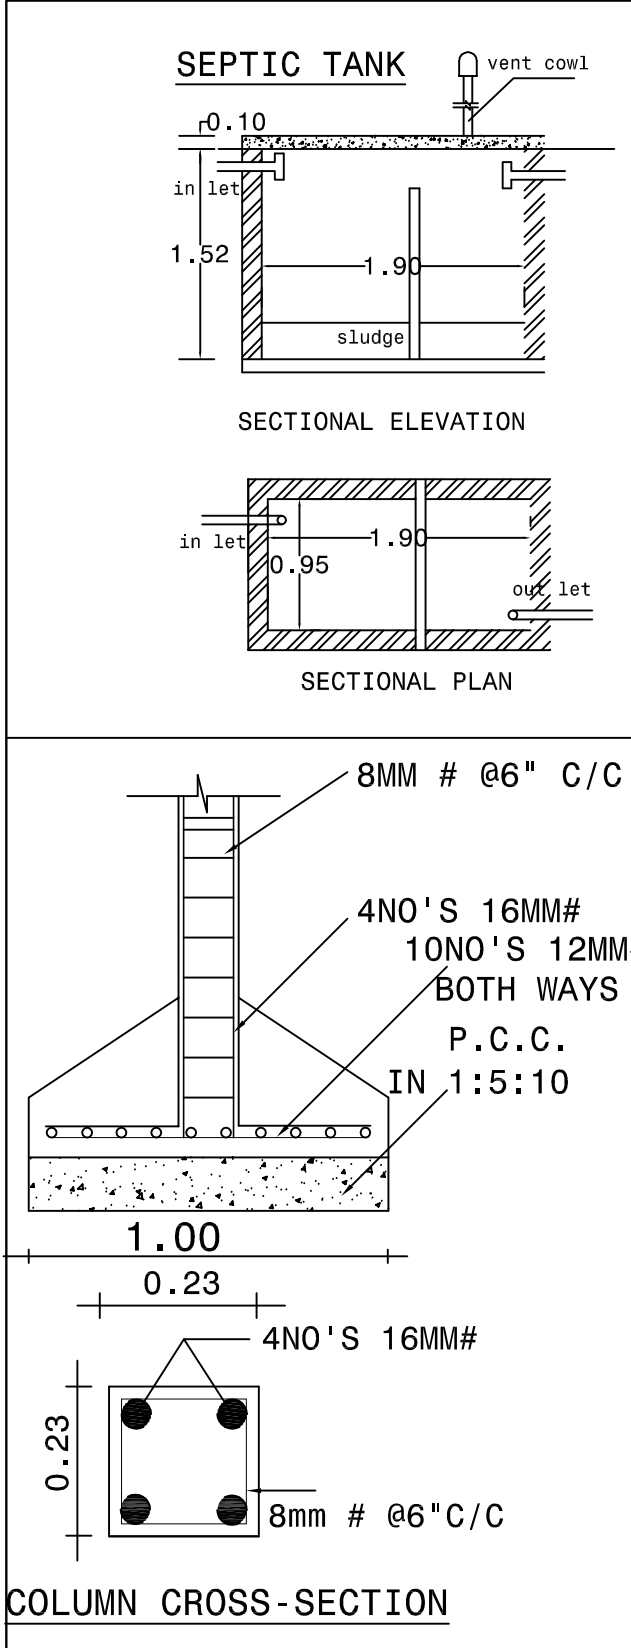
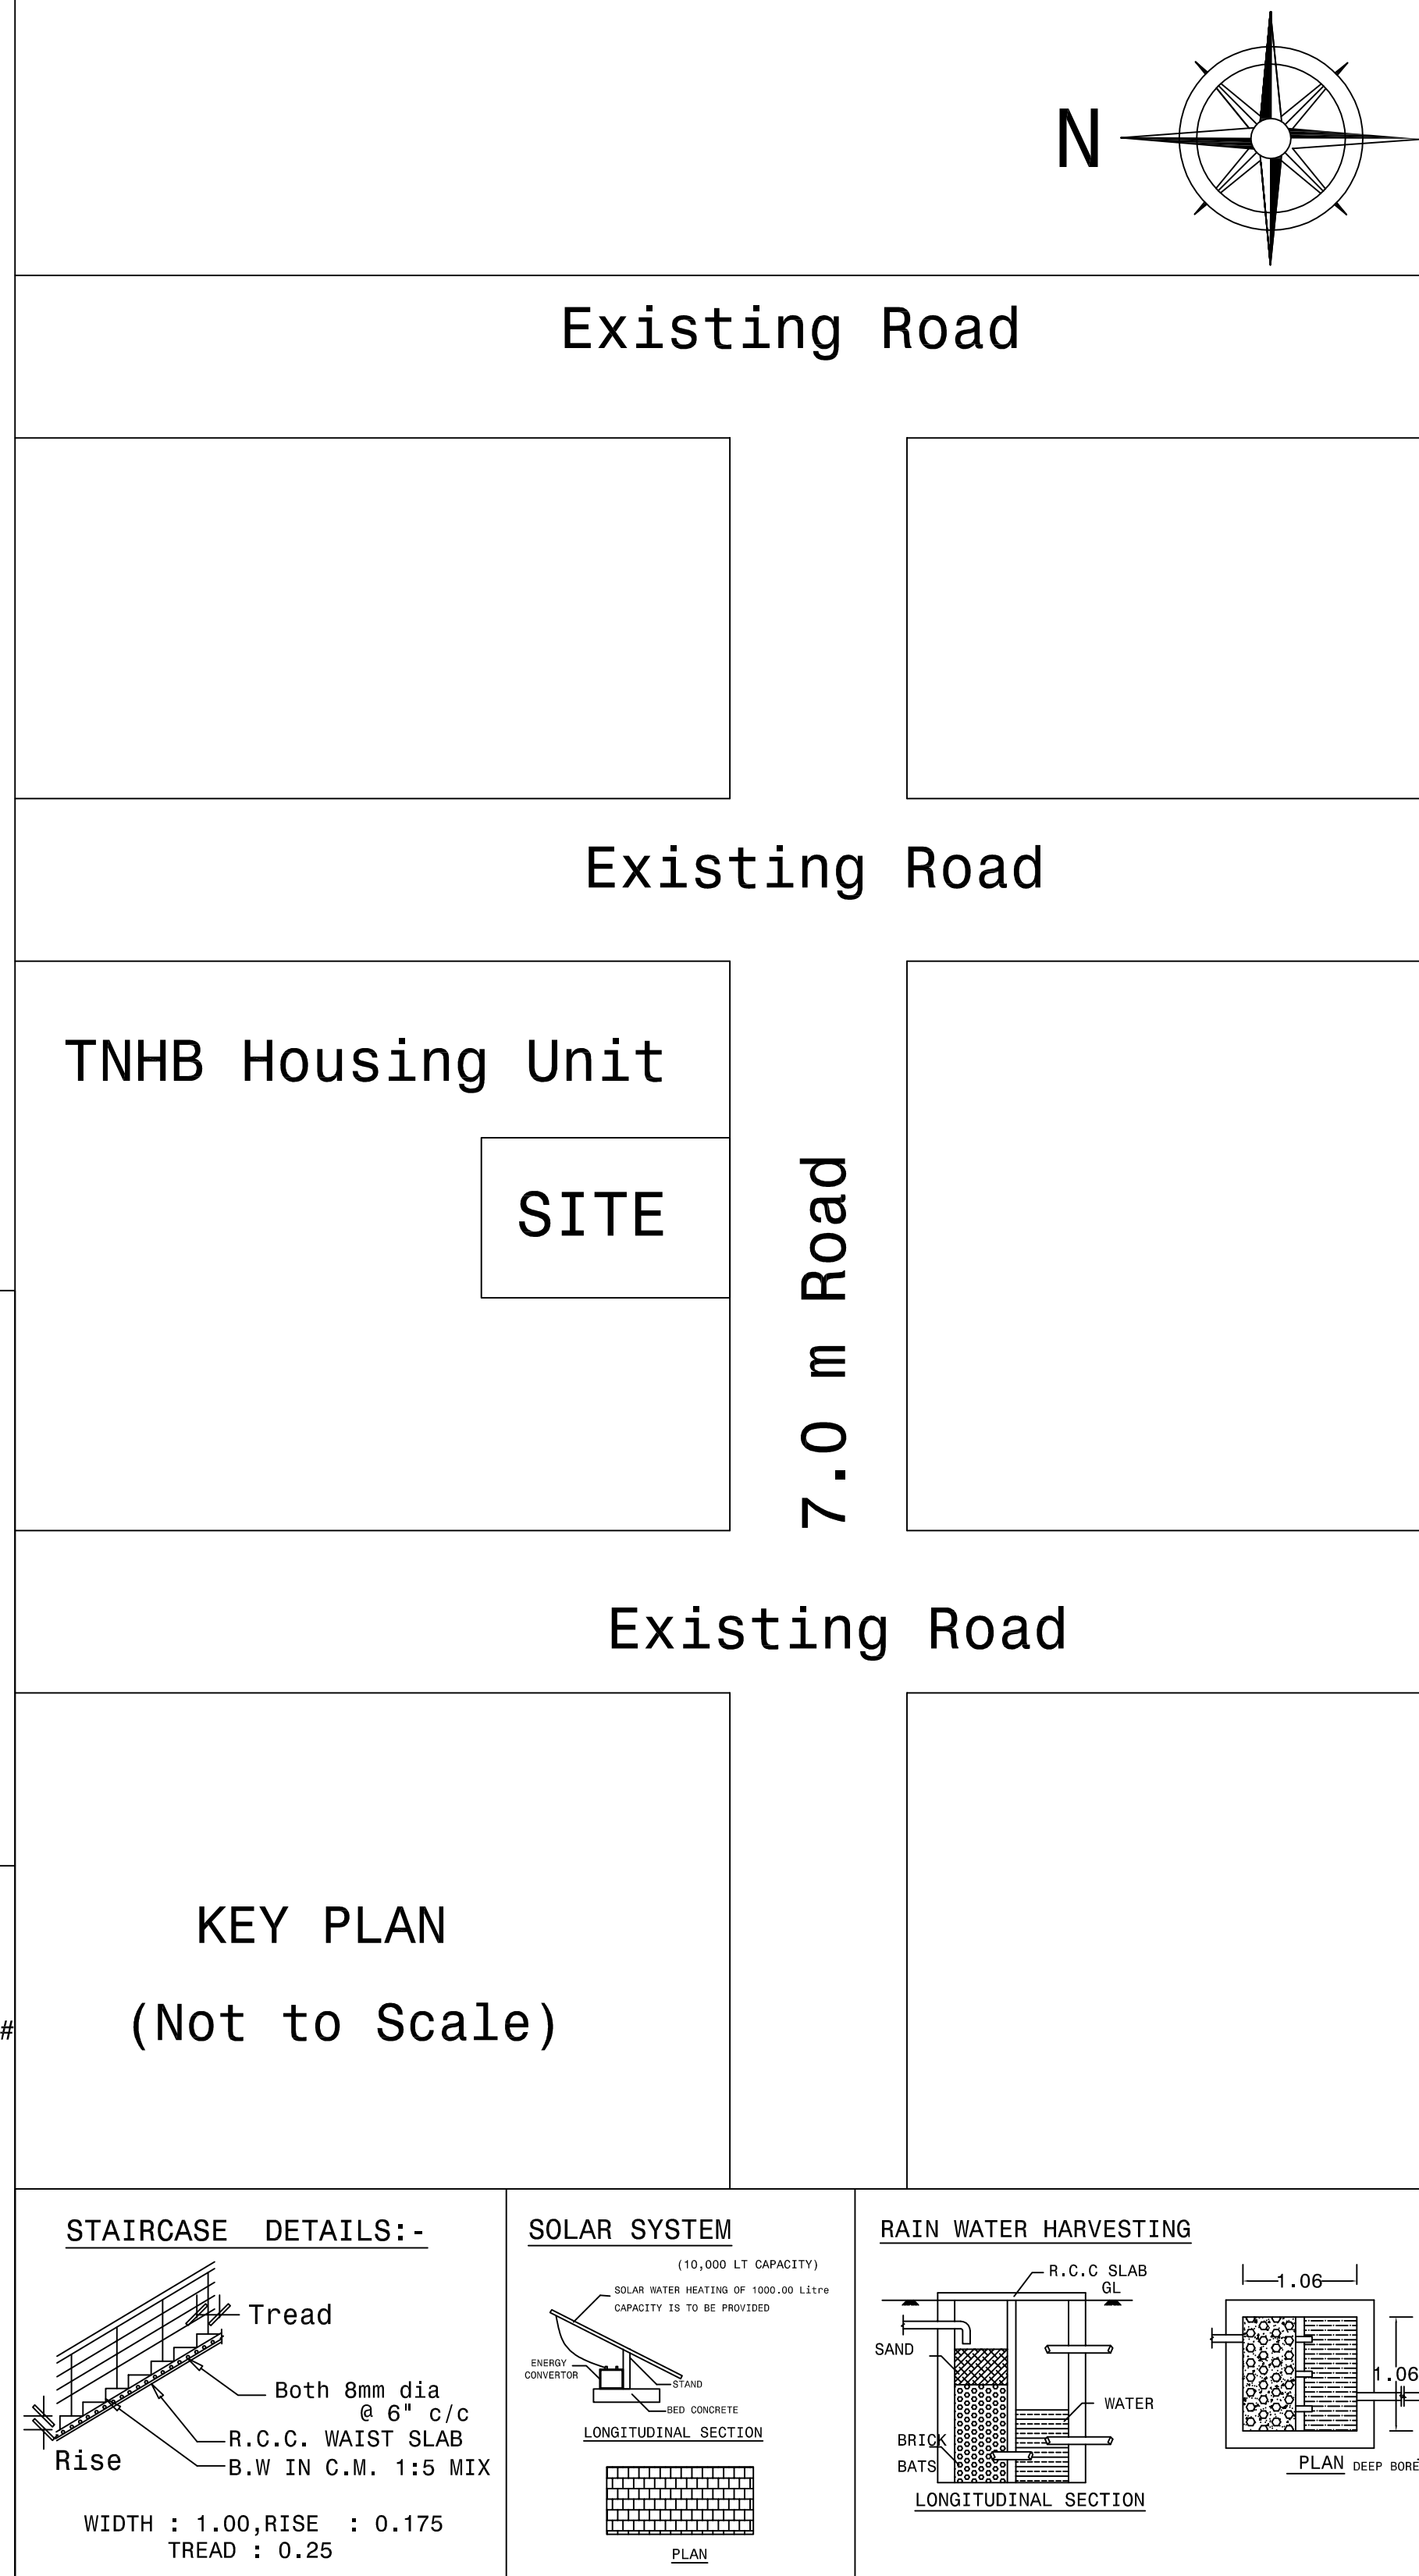
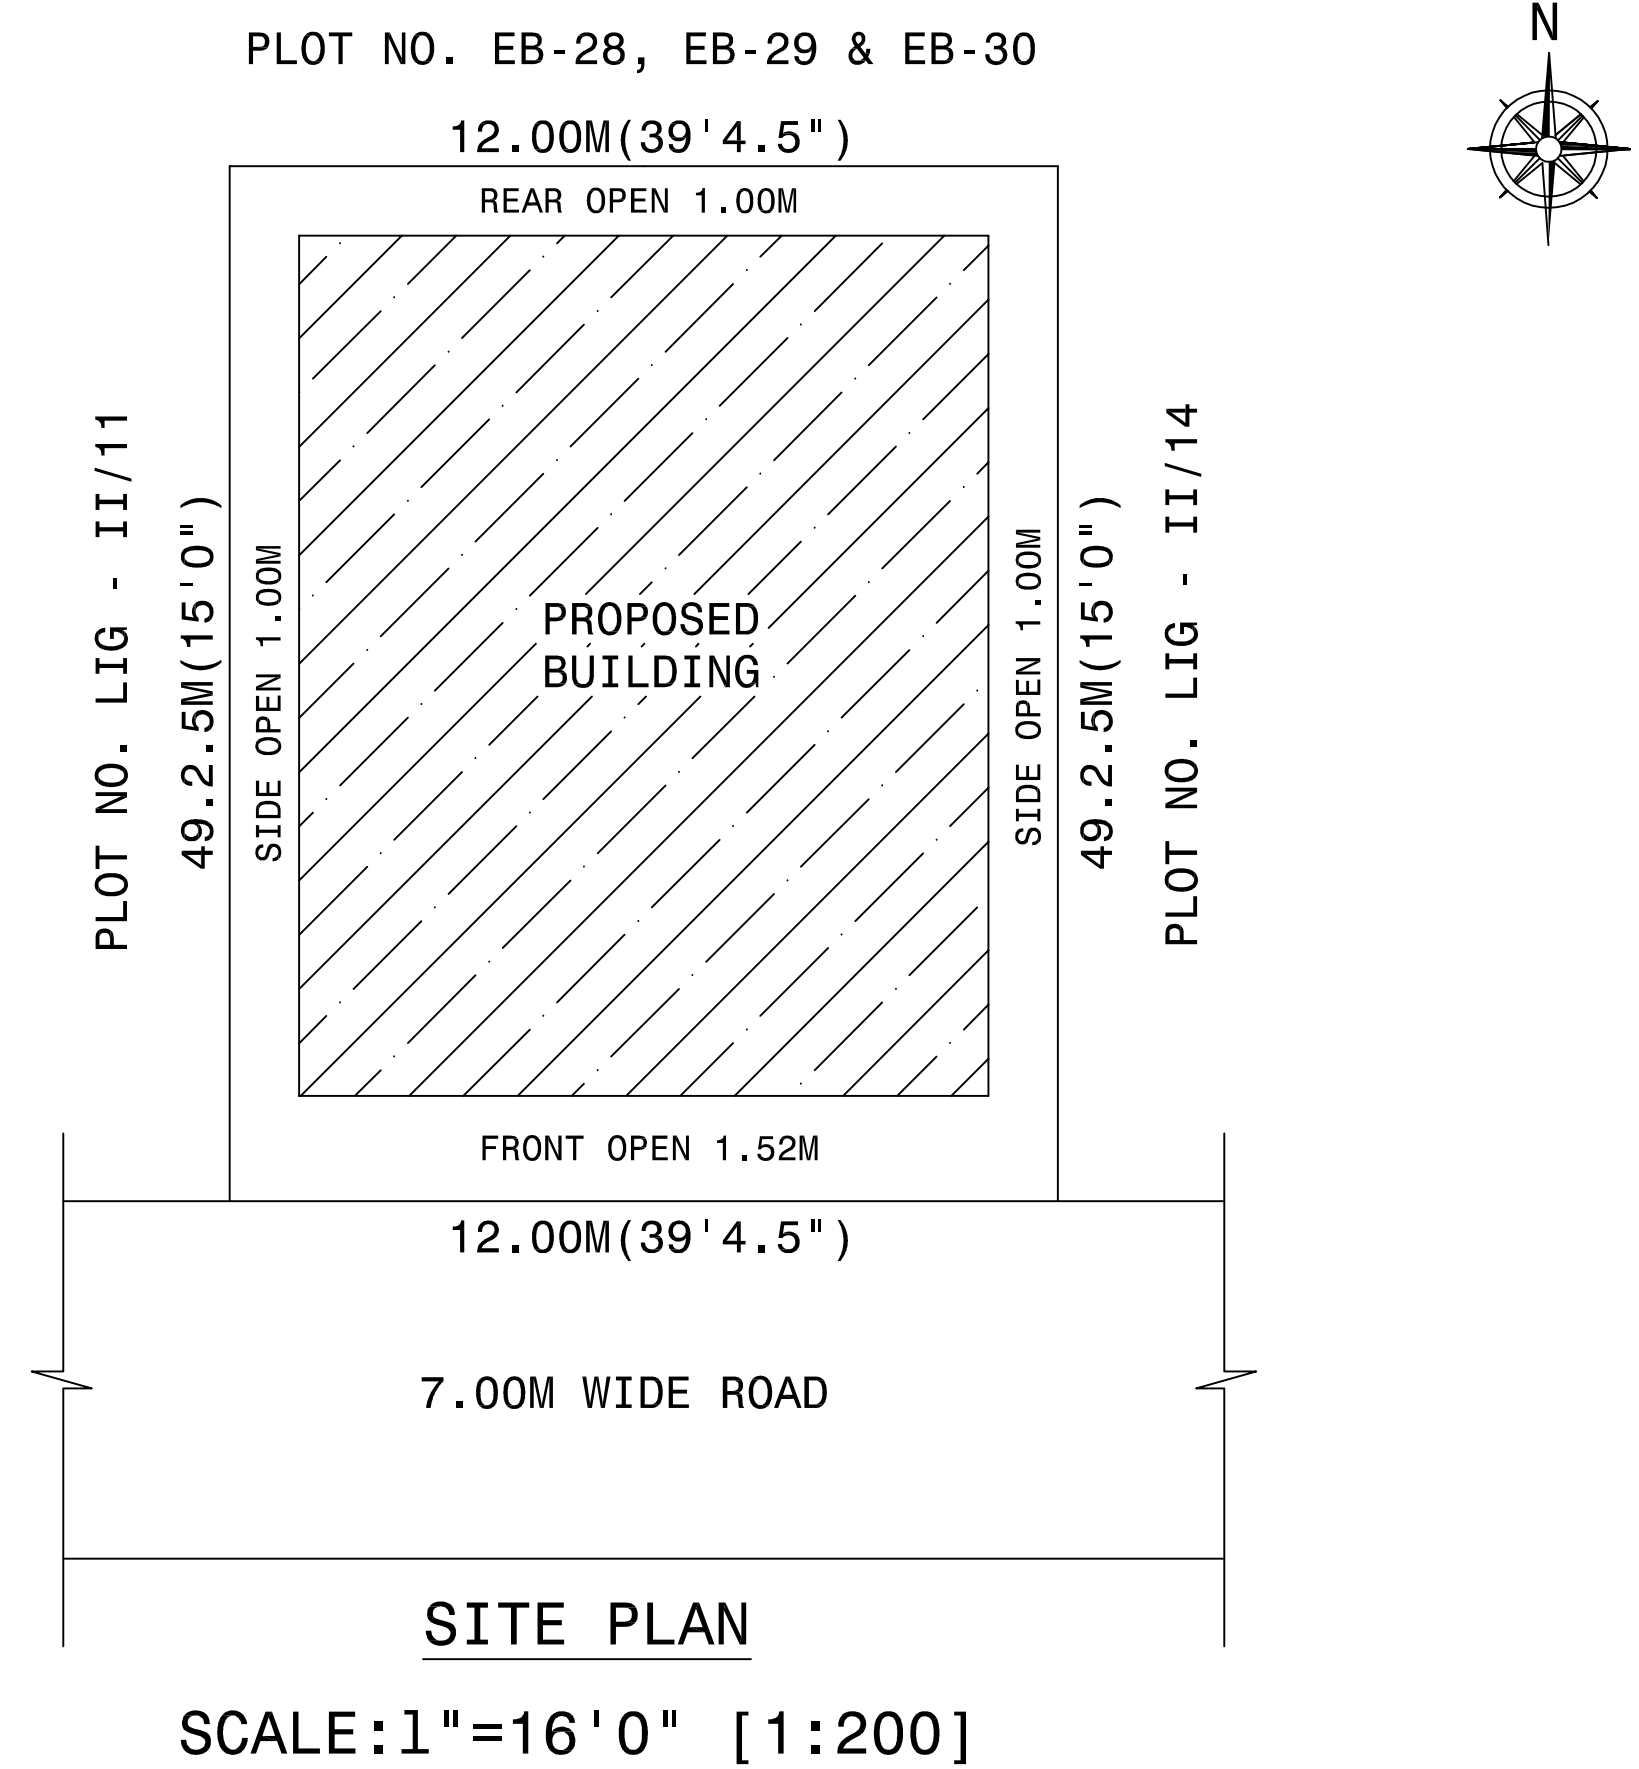
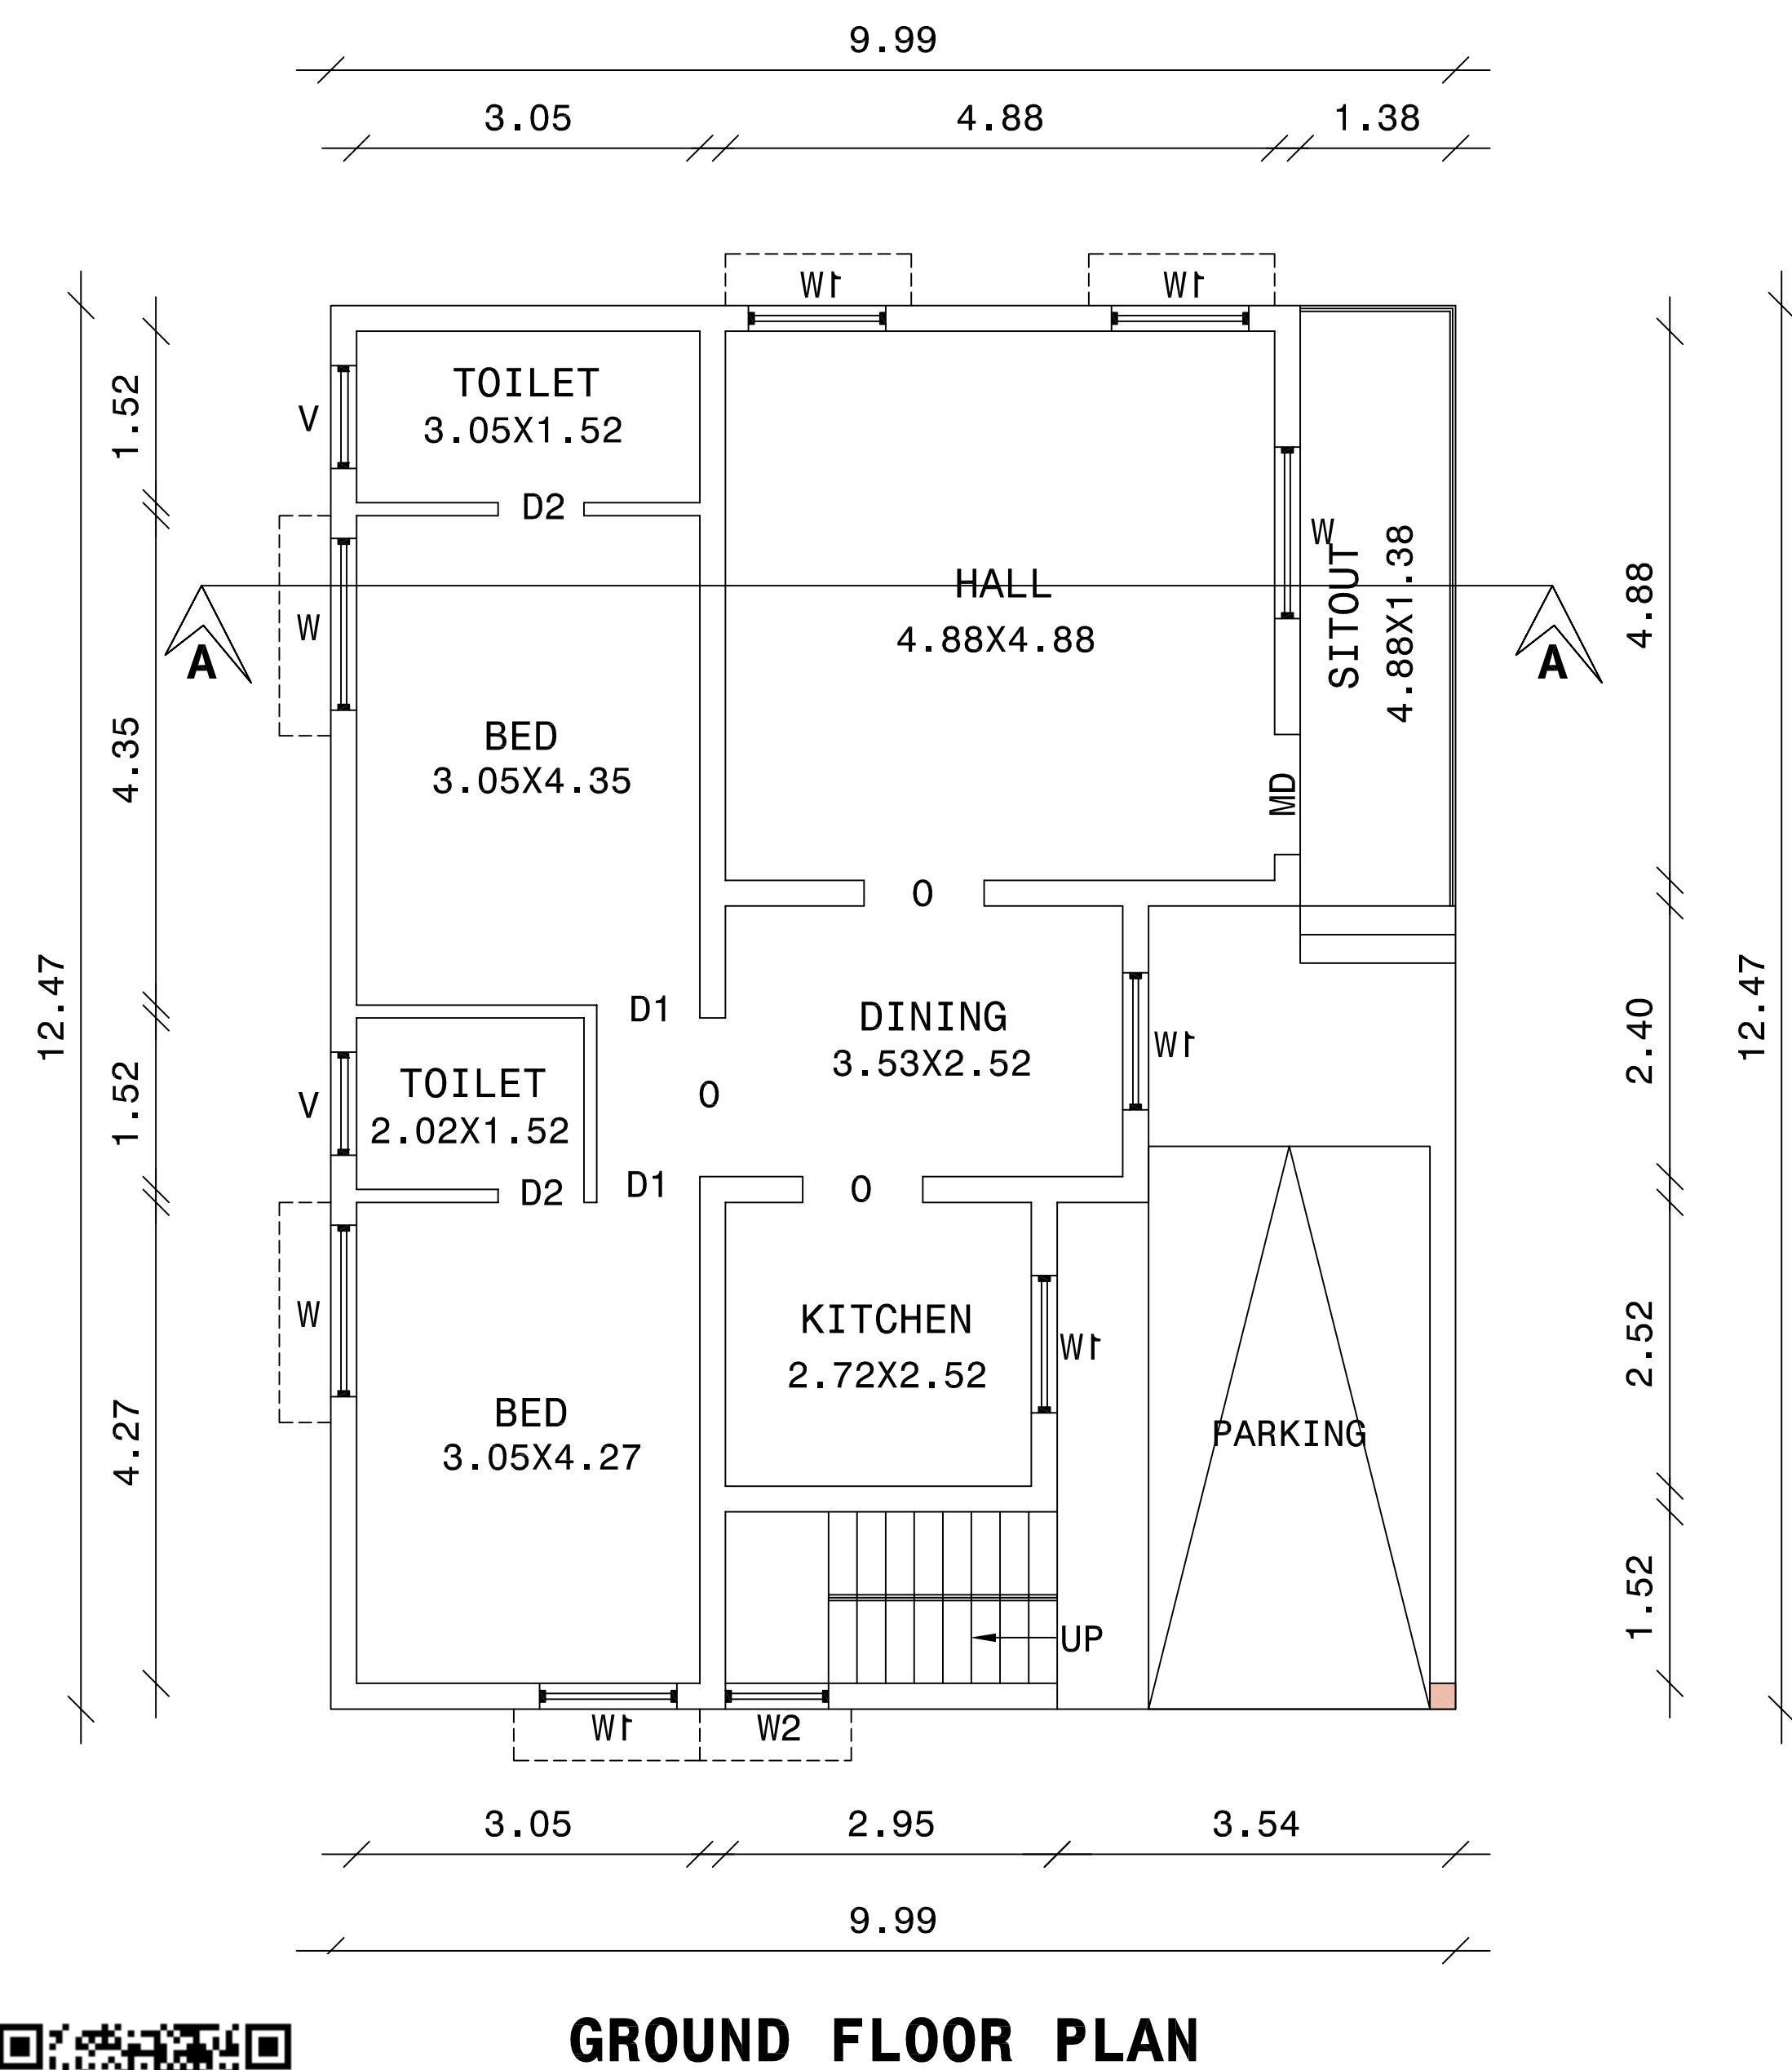


PLAN SHOWING THE PROPOSED CONSTRUCTION OF R.C.C TERRACED ROOF RESIDENTIAL BUILDING IN PLOT NO.LIG - II/12 & LIG - II/13, TNUDP SCHEME, S.F NO. 46/3B3 (PART), THALAVAIPATTI VILLAGE OF SALEM DISTRICT.

APPLICANT: Mrs.M.SUMATHI ,W/o.Mr.R.MARIMUTHU.

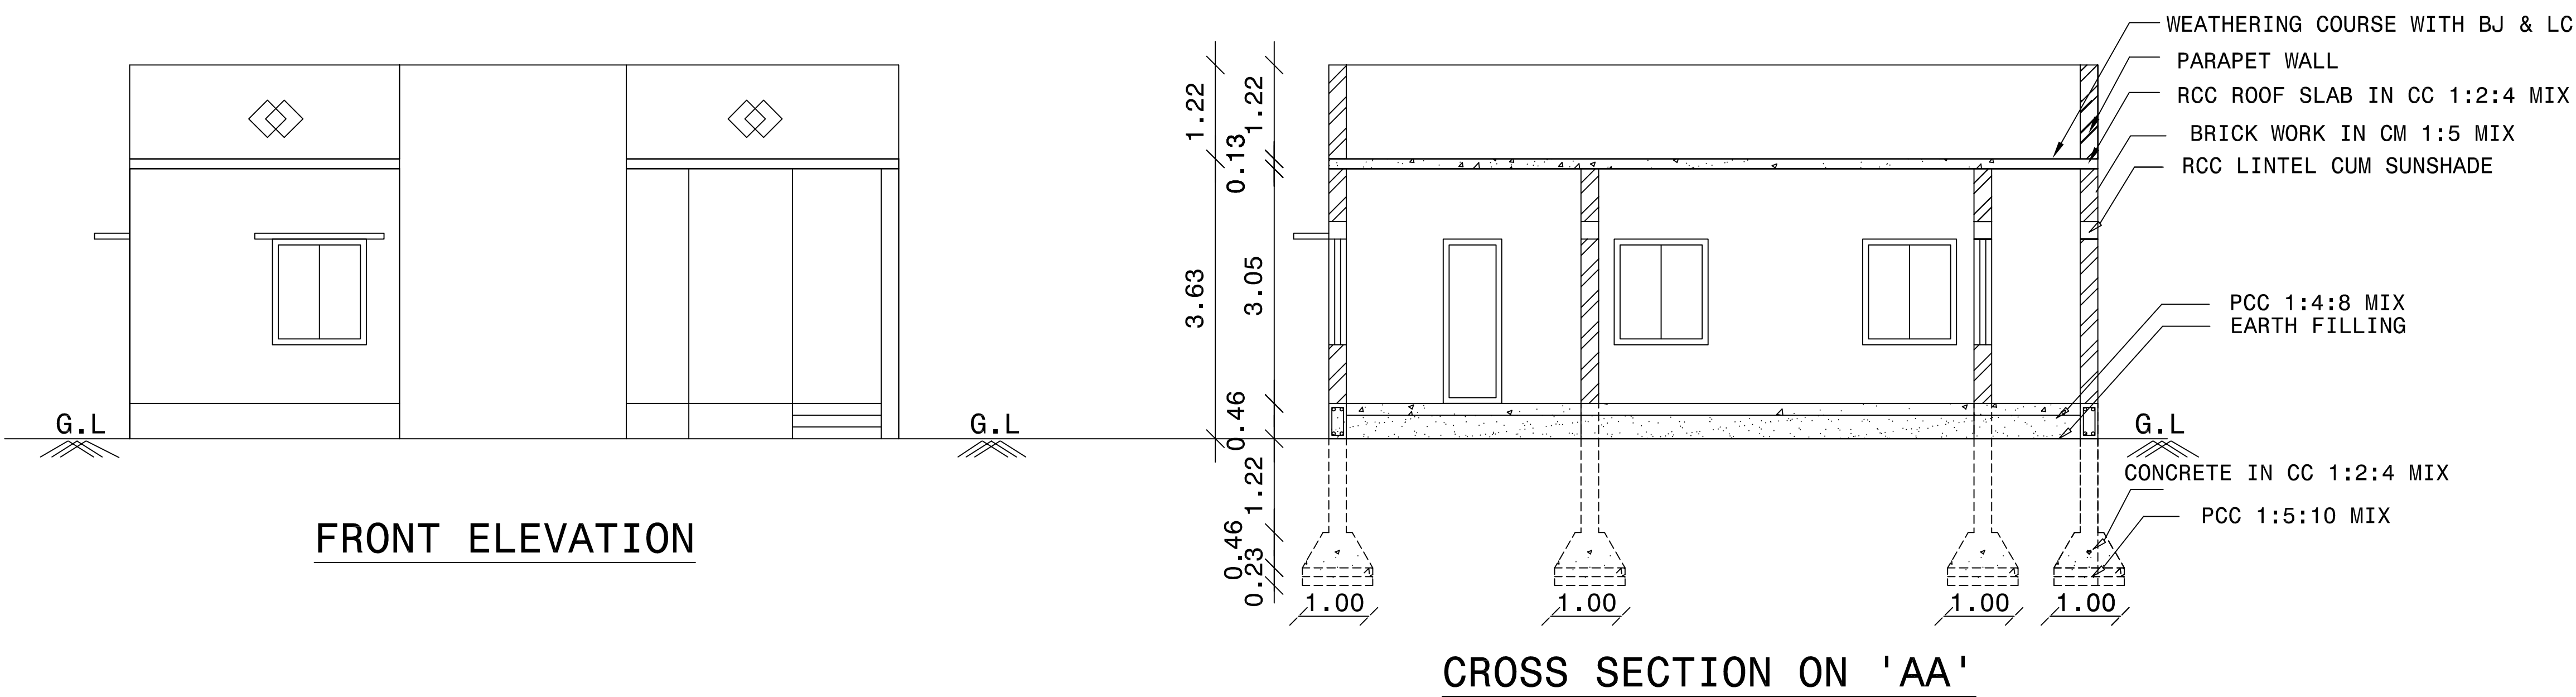

AREA DETAILS		SQFT	SQMT
AREA OF THE SITE(DOC)		1937.52	180.00
AREA OF THE SITE(TSLR)		1937.52	180.00
AREA OF THE Propo.G.F Building		1341.00	124.58
TOTAL AREA		1341.00	124.58
AREA OF OPEN SPACE		596.52	55.41

REFERENCE	MT	FT
D DOOR	1.00 X 2.13	3'3" X 7'0"
D1 DOOR	0.76 X 2.13	2'6" X 7'0"
O OPENING	0.91 X 2.13	3'0" X 7'0"
W WINDOW	1.52 X 1.37	5'0" X 4'6"
V VENTILATOR	1.22 X 0.61	4'0" X 2'0"

ALL DIMENSIONS ARE IN 'M' BOUNDARY SHOWN IN
EXISTING SHOWN IN
SCALE 1" - 8'0"[1:100] PROPOSED SHOWN IN

CAR PARKING PROVIDED
1 NOSX 2.50 X 5.00

APPLICANT

A. Sumathi

ENGINEER

N. Ranjith Kumar

Er.N RANJITH KUMAR,D.C.E.,
Licenced Building Surveyor,
SCMC.NO-147, **NARAYANAN CONSTRUCTION,**
3/58/9D,ANNASALI CHINNA KOLLAPATY,
SALEM-636 008.
Cell:- 9655552121.