
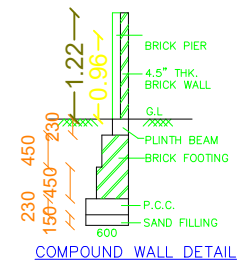
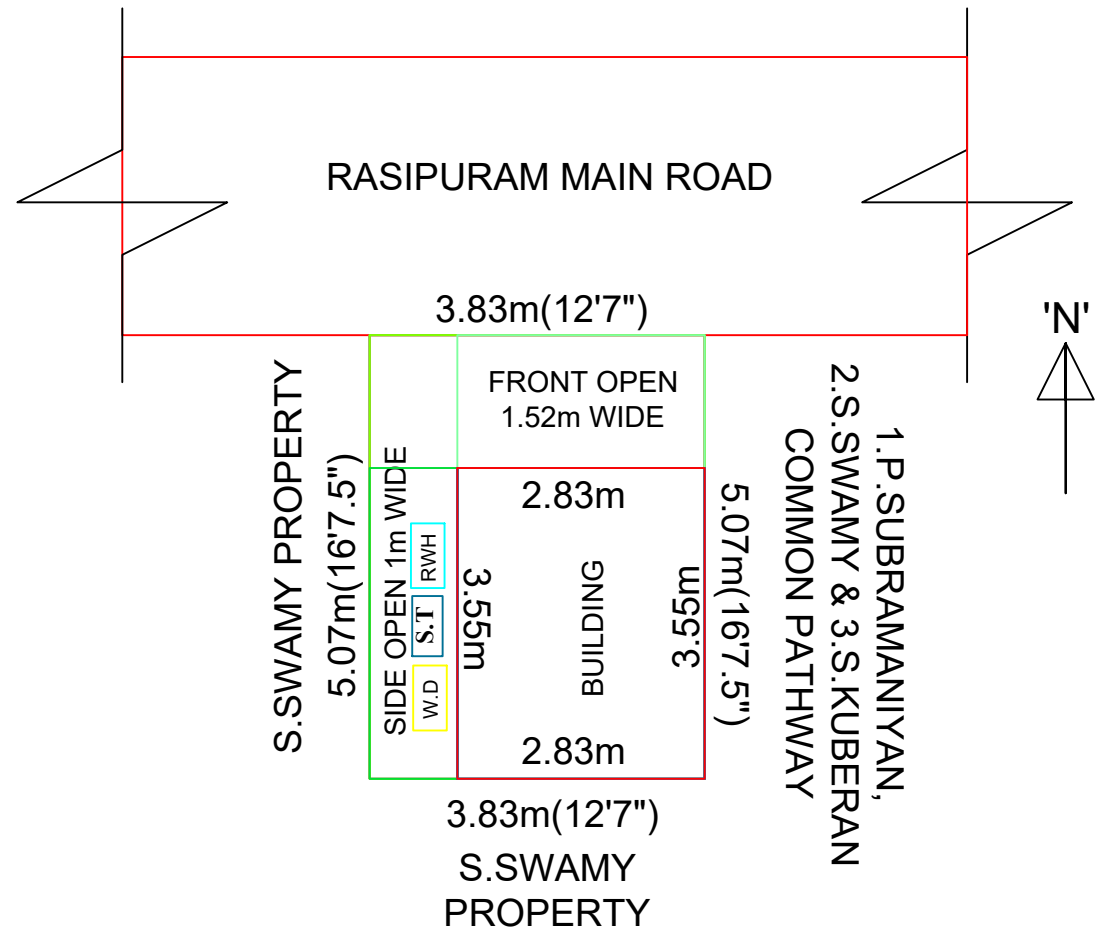
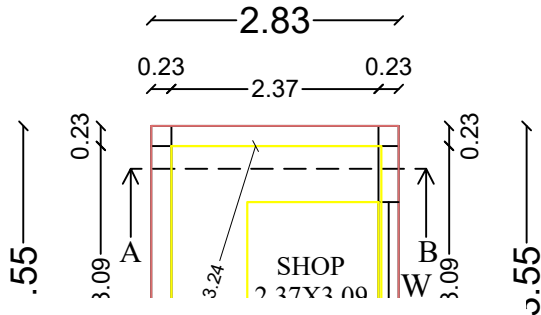


PLAN SHOWING THE PROPOSED CONSTRUCTION OF RCC ROOF COMMERCIAL BUILDING IN GROUND FLOOR AT OLD NATHAM S.F.NO: 85/1, NEW NATHAM S.F.NO:204/12, PATTA NO:519, RASIPURAM MAIN ROAD, THANDAVARAYAPURAM VILLAGE, ATTUR TALUK, SALEM DISTRICT.

NAME OF APPLICANT : Mr.S.KUBERAN, S/O P.SUBRAMANIAN.

SCALE : 1:100

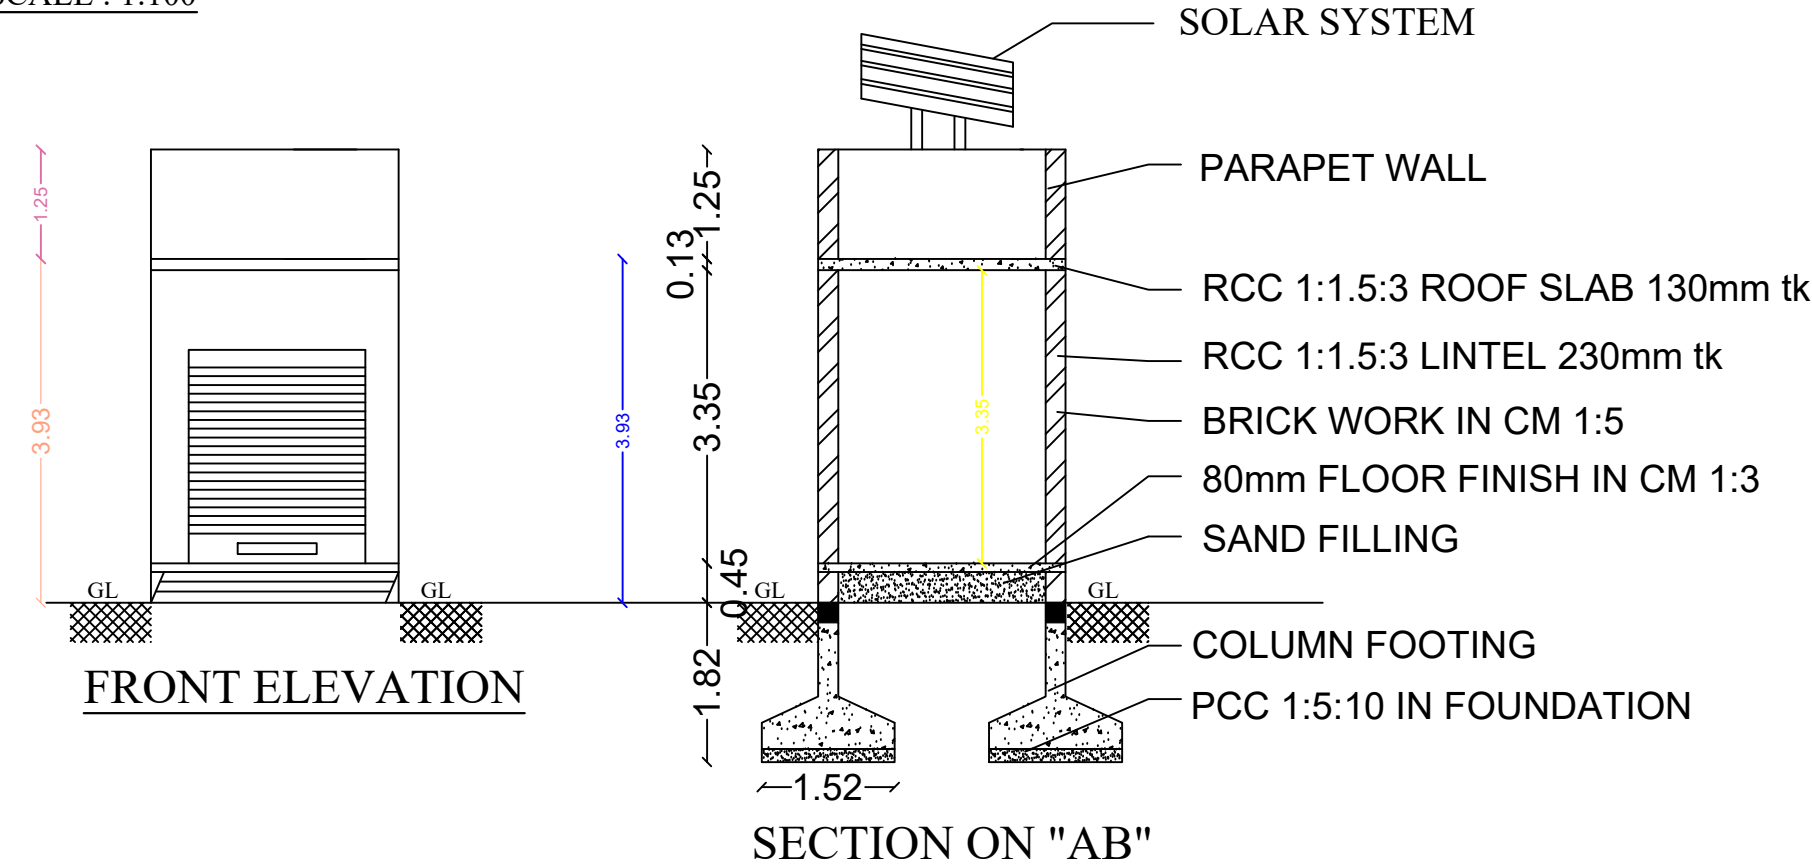

PLAN ELEVATION AND SECTION	SCALE 1:100	ALL DIMENSIONS ARE IN "METRE"
SCHEDULE OF JOINERIES :-		
JOINERYS	Ft	M
D-DOOR	3'6" X 7'0"	1.06 X 2.13
D1 - DOOR	3'0" X 7'0"	0.91 X 2.13
W - WINDOW	3'6" X 4'0"	1.06 X 1.22
W1 - WINDOW	5'0" X 6'0"	1.52 X 1.83
W2 - WINDOW	6'0" X 6'0"	1.83 X 1.83
V - VENTILATOR	3'0" X 2'0"	0.91 X 0.61


AREA PARTICULARS	IN SQM	IN SFT
☐ TOTAL AREA	= 19.51m ²	210.00sft
☐ PROPOSED BUILDING		
GROUND FLOOR	= 10.05m ²	108.18sft
CARPET AREA (GF)	= 7.32m ²	78.79sft
AREA OF OPEN SPACE (GF)	= 9.46m ²	101.82sft

REGISTERED ENGINEER:-



Er.M.VIJAYA BARATHI, D.C.E., L.I.V., M.I.S.T.E.,
V.J.BUILDERS & CONSTRUCTIONS,
884D, LPNV Complex Inside,
ATTUR MUNICIPLALITY,
ATTUR TOWN & TALUK,
SALEM DISTRICT.9944478899

APPLICANT:-

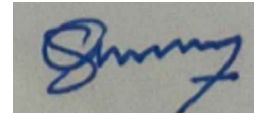

S.KUBERAN

